


12-4-83

ESTIMATED QUANTITIES

3" AC Pav't	14,608 sq ft
2" AC Pav't	7,200 sq ft
2" temporary Pav't	457 sq ft
2" curb & gutter	601 lin ft
sidewalk	3304 sq ft
valley gutter	450 sq ft
6" wet lap	1 ea
6" CIP	72 lin ft
Fire hydrant	1 ea
6" NPS gate valve & valve box	1 ea

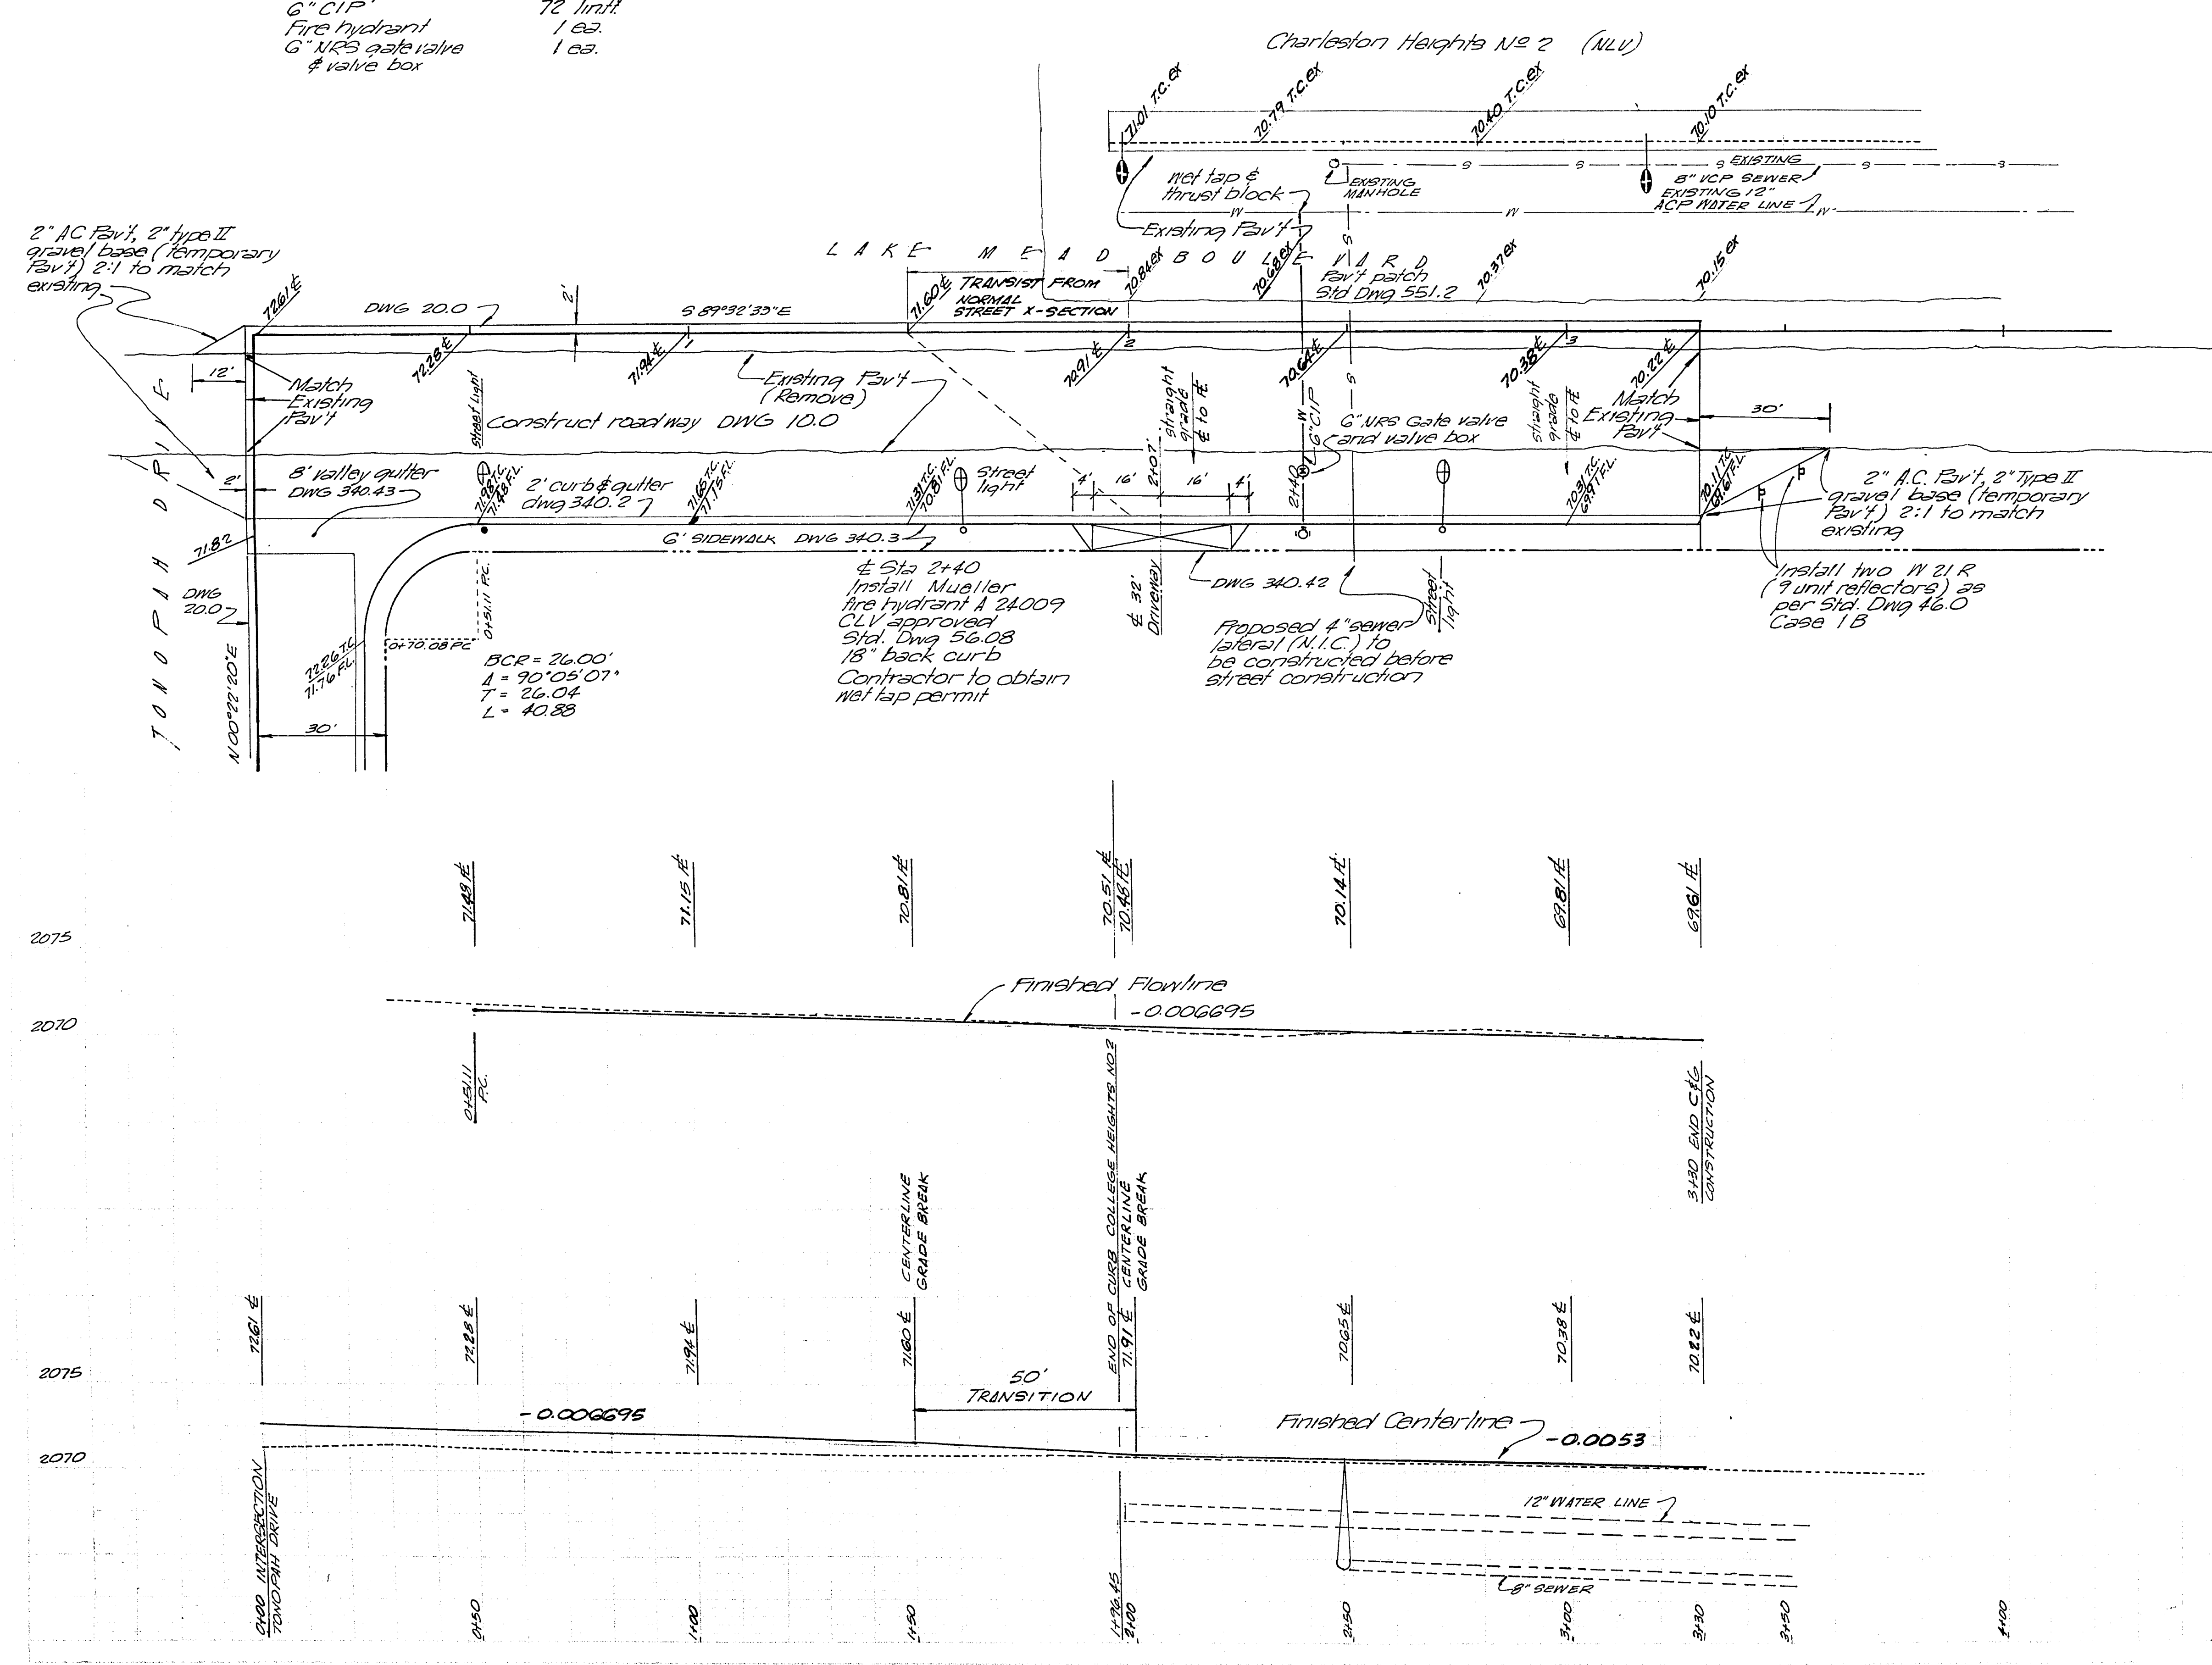

Bench mark: CLV BM #416 at corner of Tonopah and Owens Elev 2070.076

NOTE! UTILITY INFORMATION WAS DERIVED FROM DATA FURNISHED BY UTILITY COMPANIES. CONTRACTOR MUST CONFIRM LOCATION OF UTILITIES BEFORE COMMENCING EXCAVATION.

Note: All construction shall conform to "Std Specifications for Public Works Construction Clark County Area"

DWG 340.3 indicates drawing number 340.3 of "Uniform Std Drawings for Public Works Construction Clark County Area" with dimensions shown.

REVISIONS

APPROVALS

DESIGNER: J. L. LAMBERT
CHECKED: J. L. LAMBERT
DATE: 12-4-83
SCALE: 1/4" = 1'-0"

STREET DESIGN
LAKE MEAD BOULEVARD
1. portion of SW 1/4 Section 21
TOWNSHIP 20 South, RANGE 01 East
LAS VEGAS, NEVADA