



CHARLESTON BLVD.

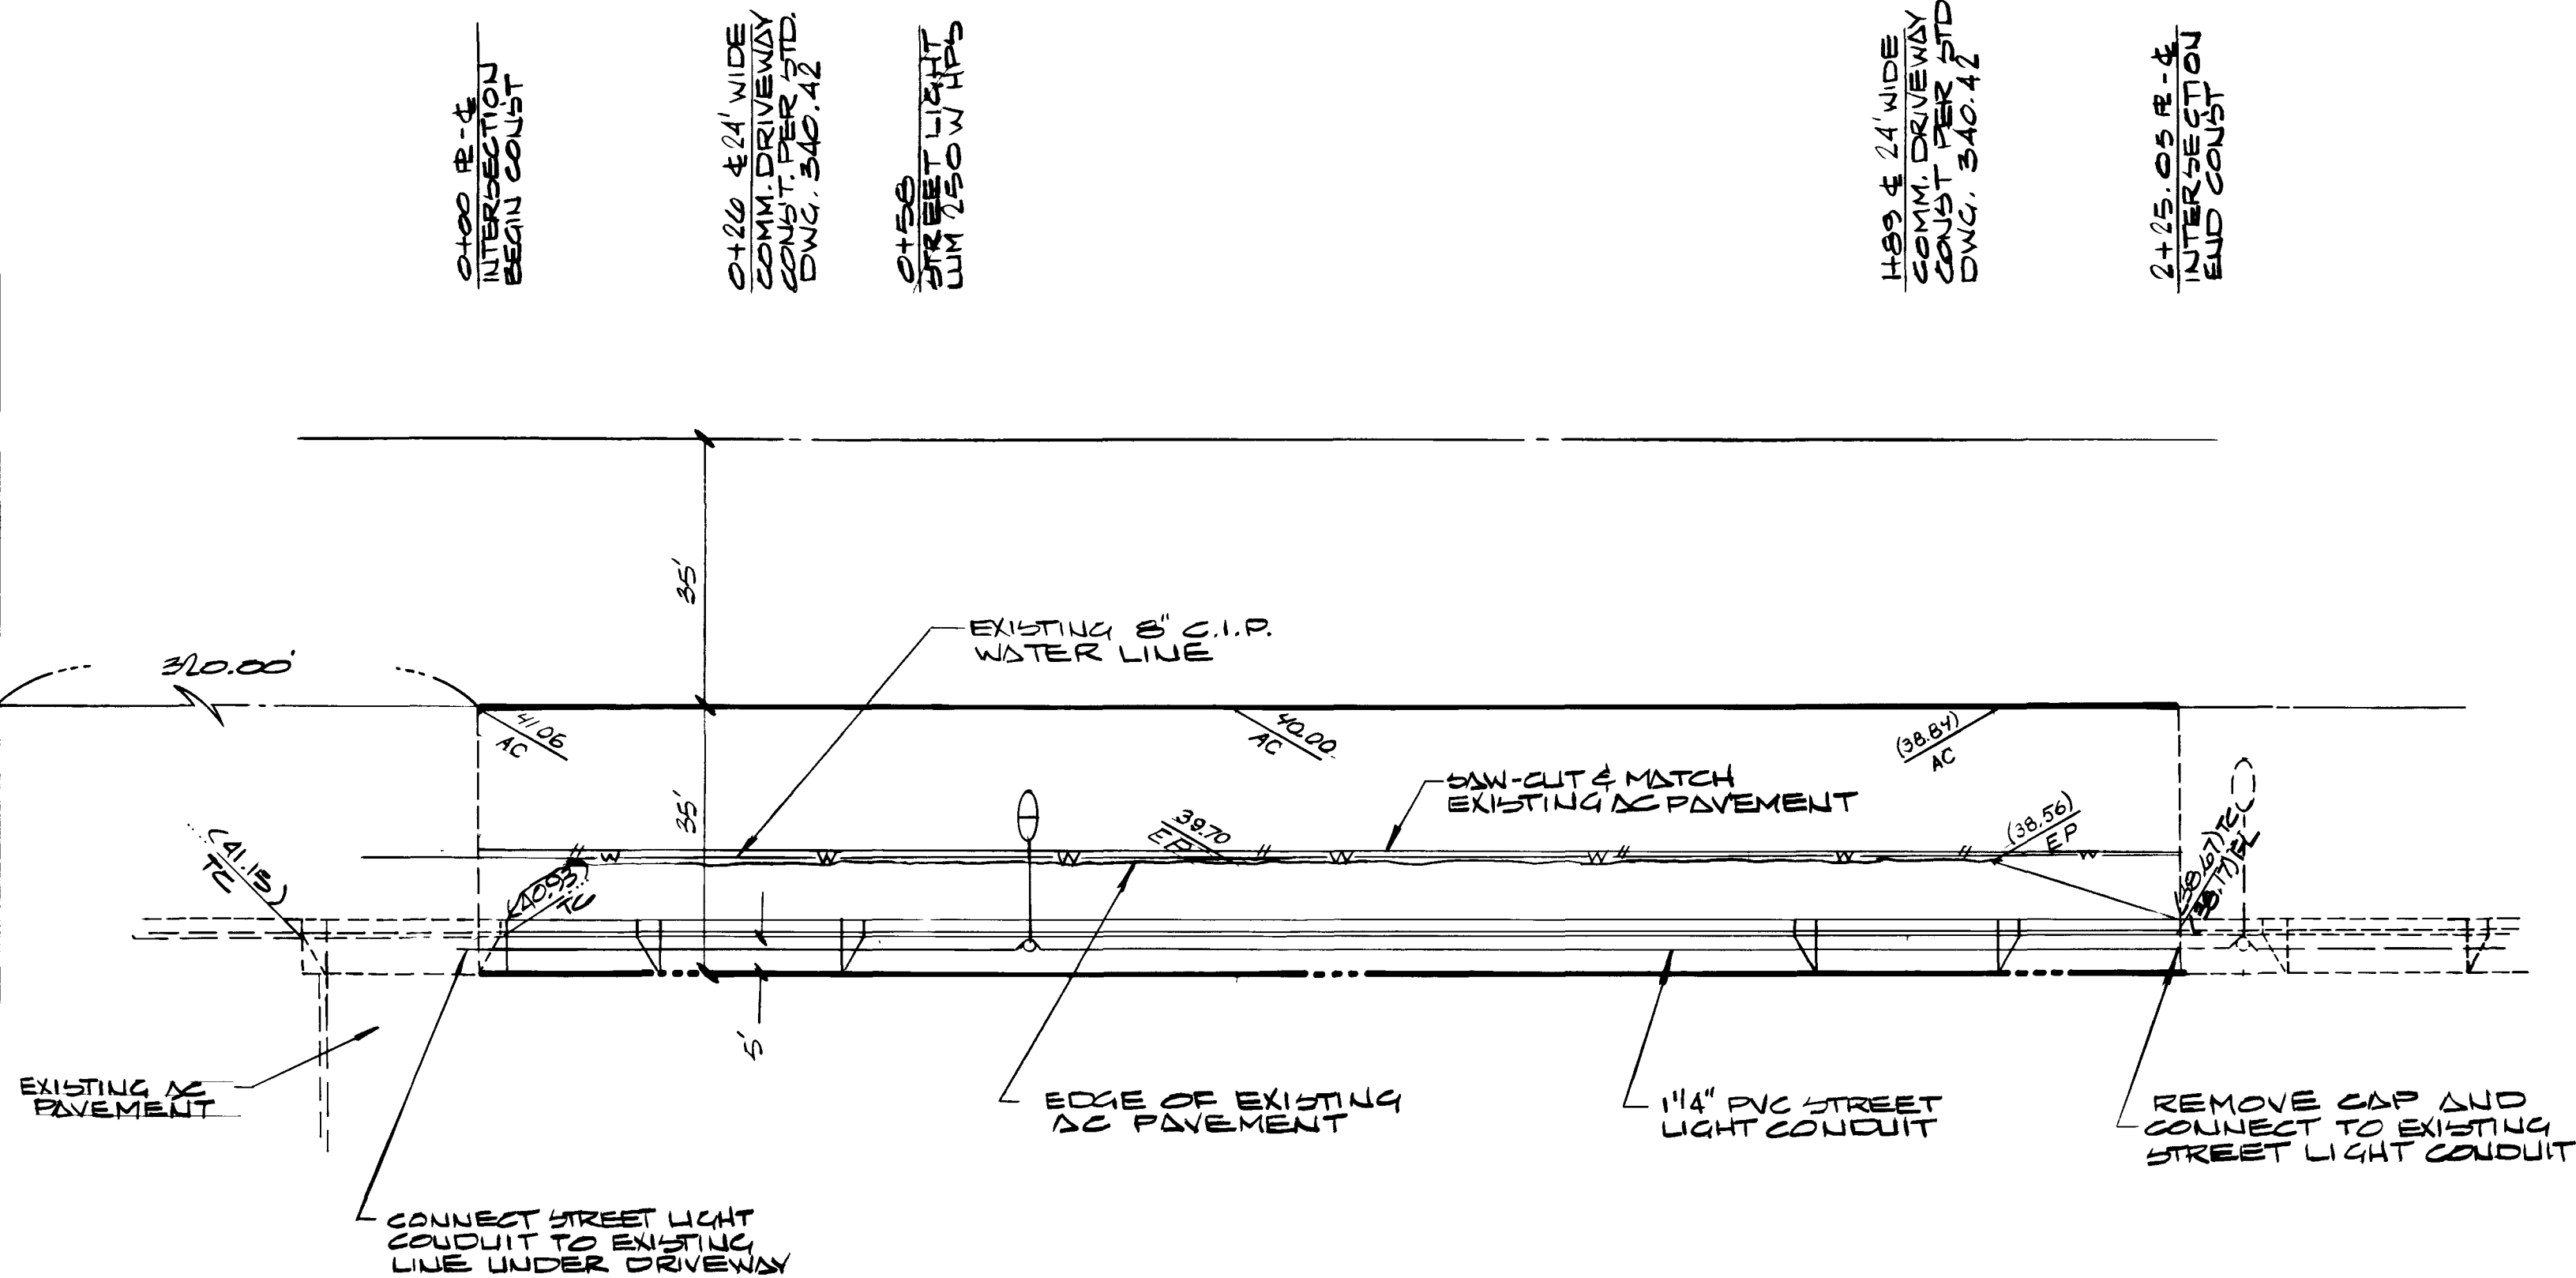

STREET LIGHTING NOTES

All street lighting installations, except as noted on the street light plans shall conform to the standard details for street lighting and traffic signals, Drawings L-779 (including standard street light notes), with revisions no later than March 26, 1976. These installations shall also conform to the Uniform Standard Specifications for Public Works Construction Off-Site Improvements, 1978 edition, Clark County Area, Nevada and the Uniform Standard Drawings for Public Works Construction, Clark County Area, where applicable.

- GENERAL NOTES**
1. All construction shall conform to the latest revised Uniform Standard Specifications and Drawings for Public Works Construction for Clark County Area Clark County, Nevada, 1978.
 2. Compliance with air pollution control regulations will be required at all times.
 3. Any and all power poles to be relocated are to be done so at no expense to Clark County.
 4. FIELDWIRE = 2*4's

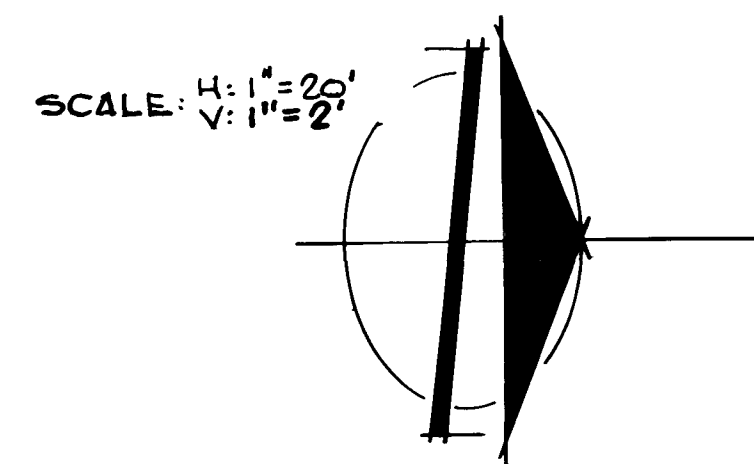

BENCH MARK

CLV. BM # 0613662 - BOLT & PLATE LOCATED AT THE NE CORNER OF 28th STREET & SUNRISE STREET. CLV. DATUM. ELEVATION 1835.91

OFFSITE QUANTITIES


2" AC PAVEMENT
1" TYPE I GRAVEL BASE
1" TYPE I CURB & GUTTER
4" CONCRETE SIDEWALK
LIGHT STANDARD

250 CY
125 CY
225 LF
1125 SF
1 EA

Nevada Power Company approves the point of system. This shall not be deemed to conflict with Nevada State and/or facilities.


11-1-78

by Michael B. Colman
NEVADA POWER COMPANY

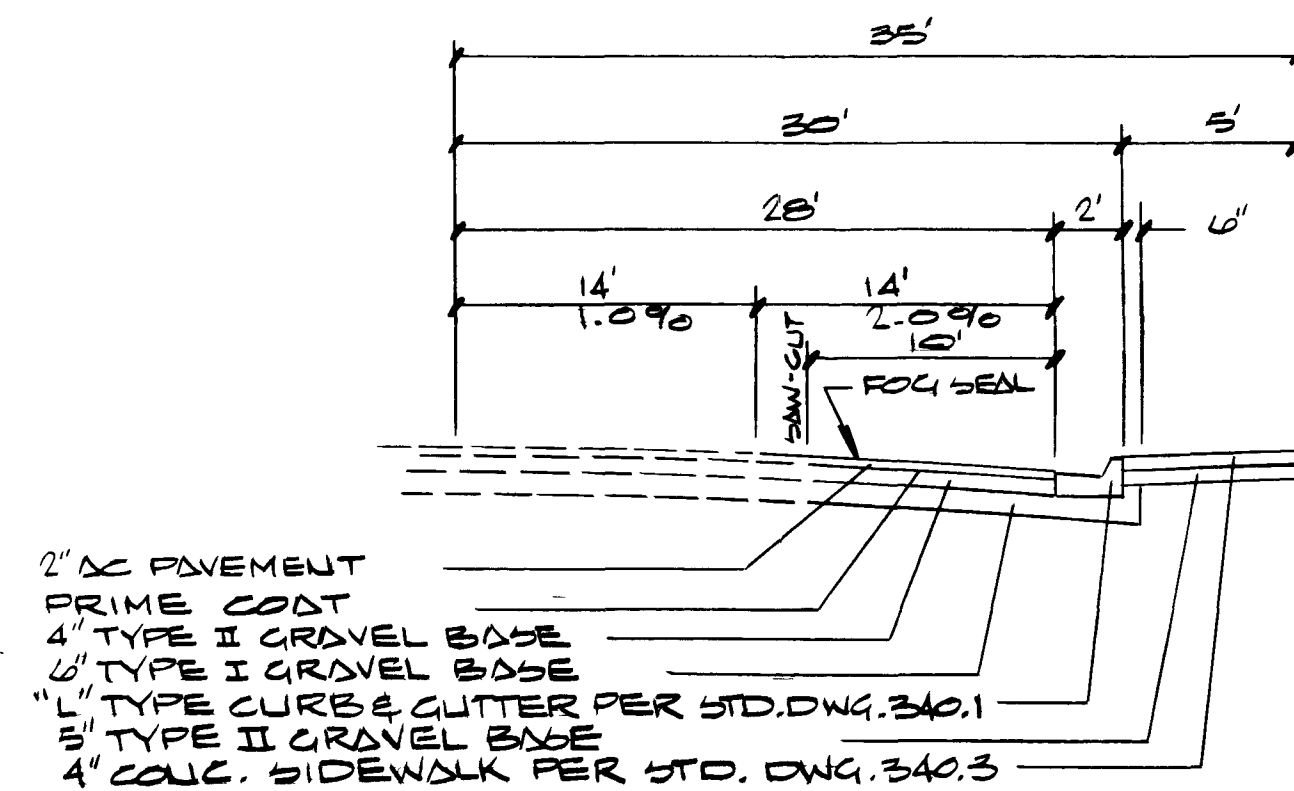

STREET SECTION NO SCALE


28th STREET

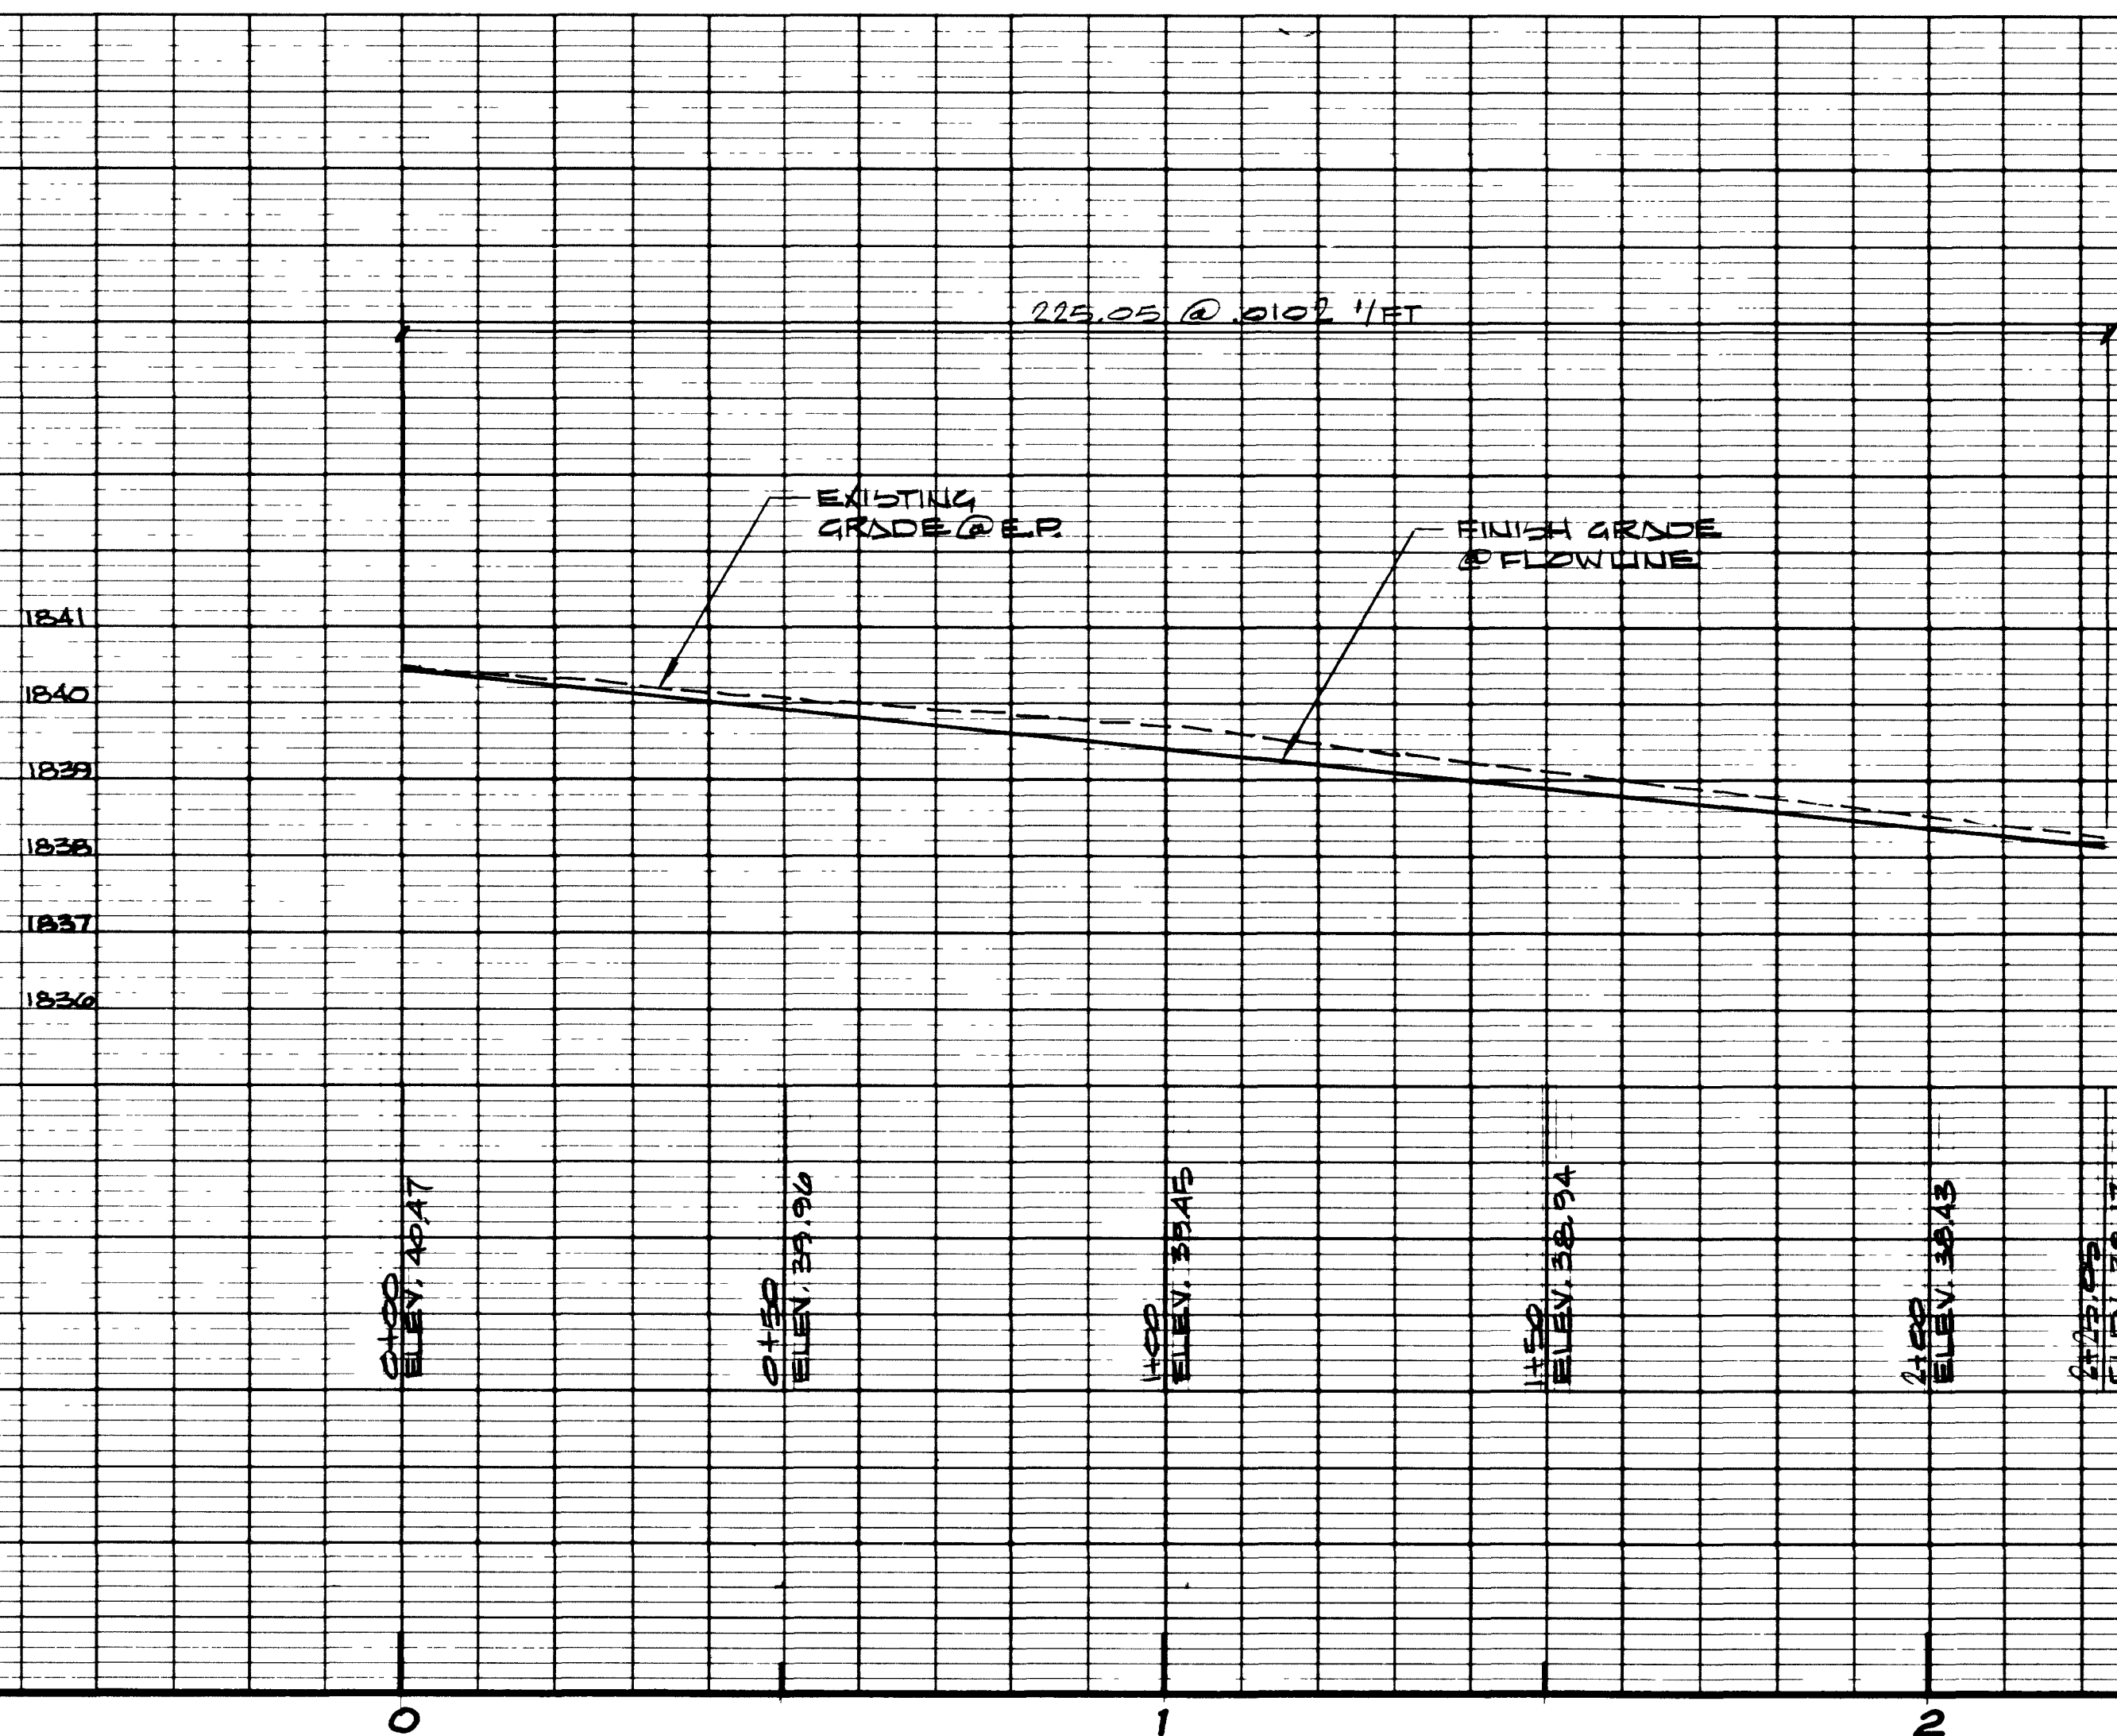

APPROVALS

DATE	DATE
7-17-78	DATE
CLV. TRAFFIC ENGINEER	DATE
CLV. FIRE MARSHALL	DATE
CLV. ELECTION COORDINATOR	DATE
CLV. QUALITY CONTROL ENGINEER	DATE
CLV. FIELD OPERATIONS ENGINEER	DATE
CLV. ELECTRICAL SUPERVISOR	DATE
CITY ENGINEER	DATE
NEVADA POWER COMPANY	DATE

NOTE: UTILITY INFORMATION WAS DERIVED FROM DATA FURNISHED BY UTILITY COMPANIES. CONTRACTOR MUST CONFIRM LOCATION OF UTILITIES BEFORE COMMENCING EXCAVATION.

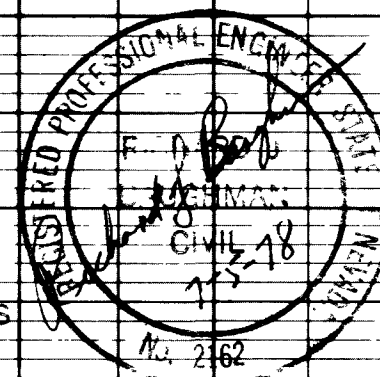

STREET & STREET LIGHT DESIGN

SECTION 36, TOWNSHIP 20 SOUTH, RANGE 61 EAST, MDB.F.M. CITY OF LAS VEGAS

SUMMERPLACE

DATE: JULIE 8, 1978
DESIGN: CT
DRAWN: CT & R/S
CHECK: RJB
SCALE: 1/2" = 1' = 2'

BAUGHMAN & TURNER
MINING ENGINEERS
LAND SURVEYORS
2325 WEST CHARLESTON BOULEVARD
LAS VEGAS, NEVADA 89102
702-870-8771

FOUR RENT, INC.

APPROVED FOR: [Signature]

