
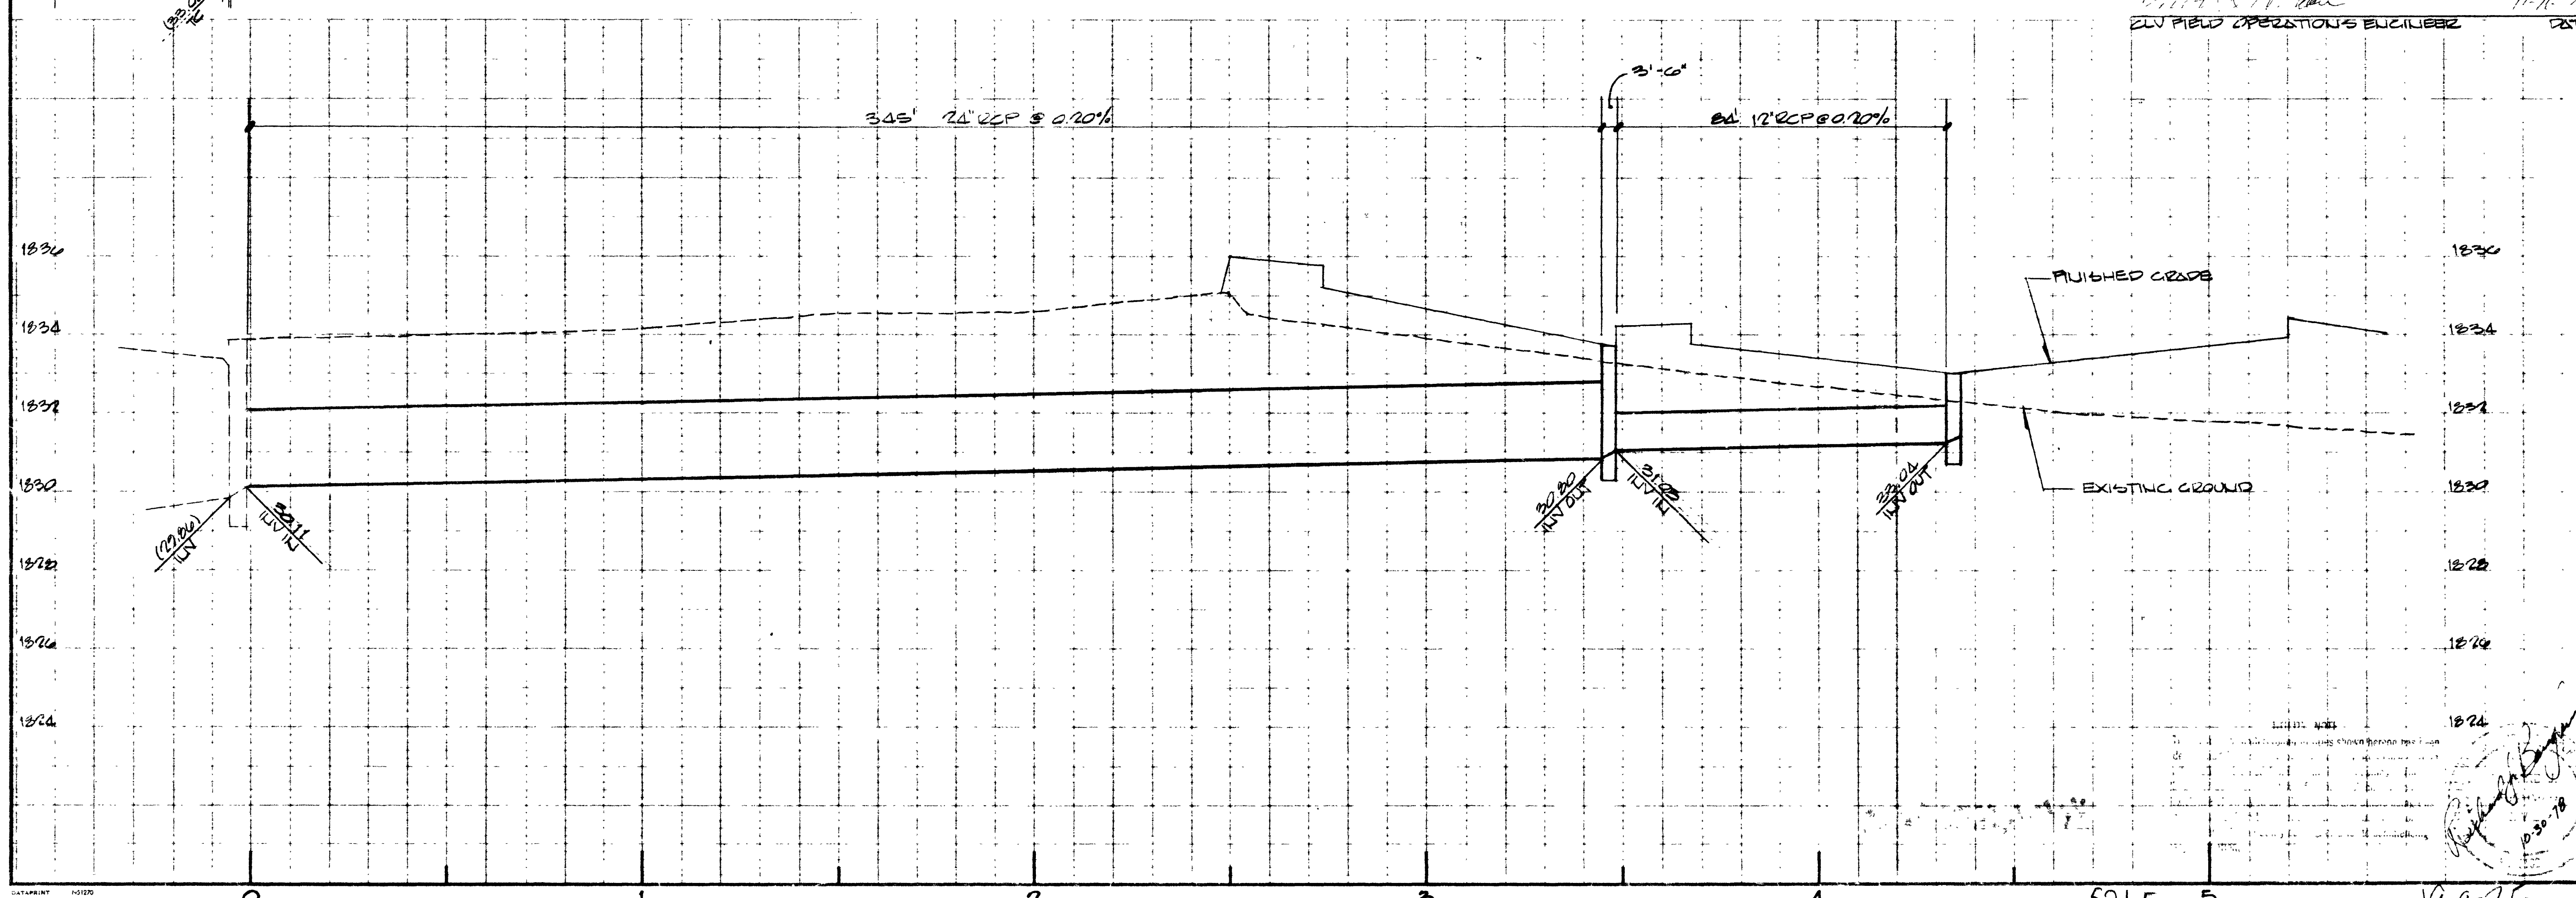
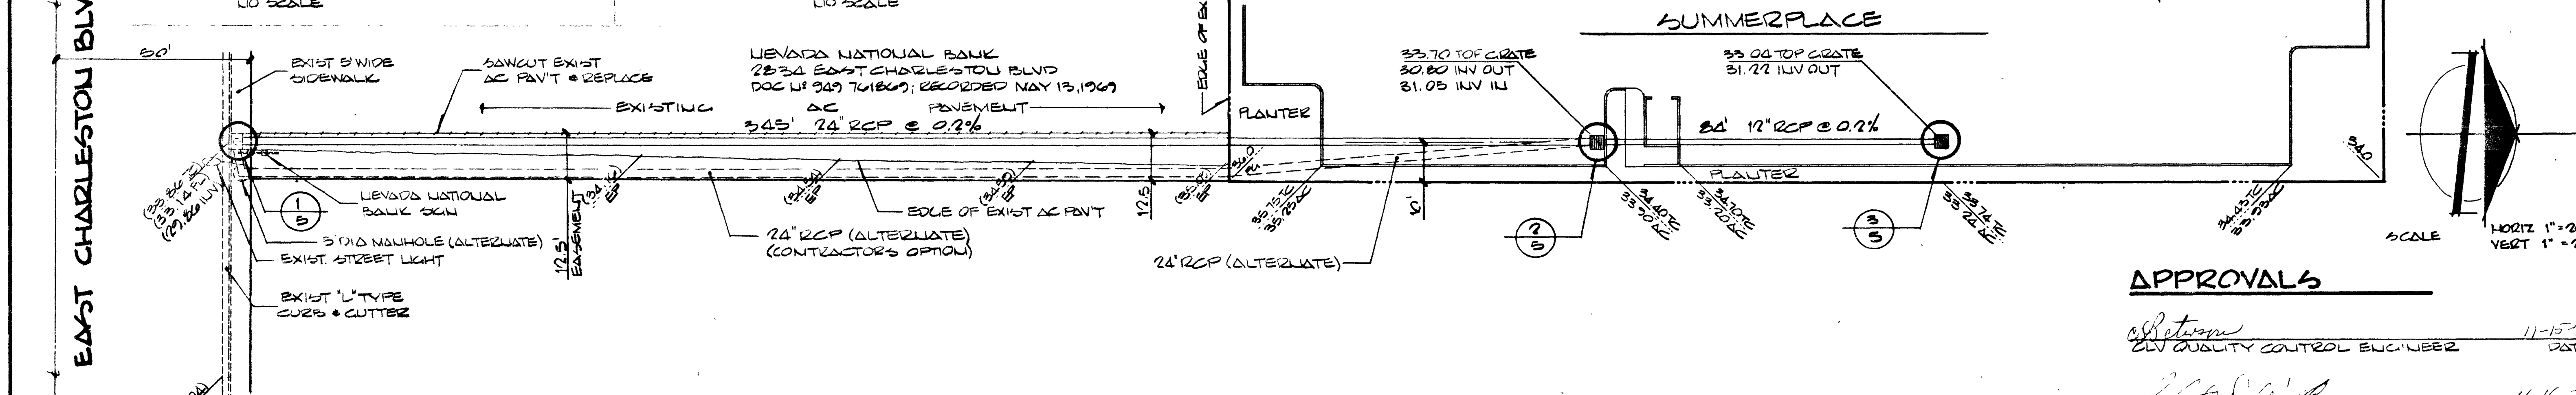


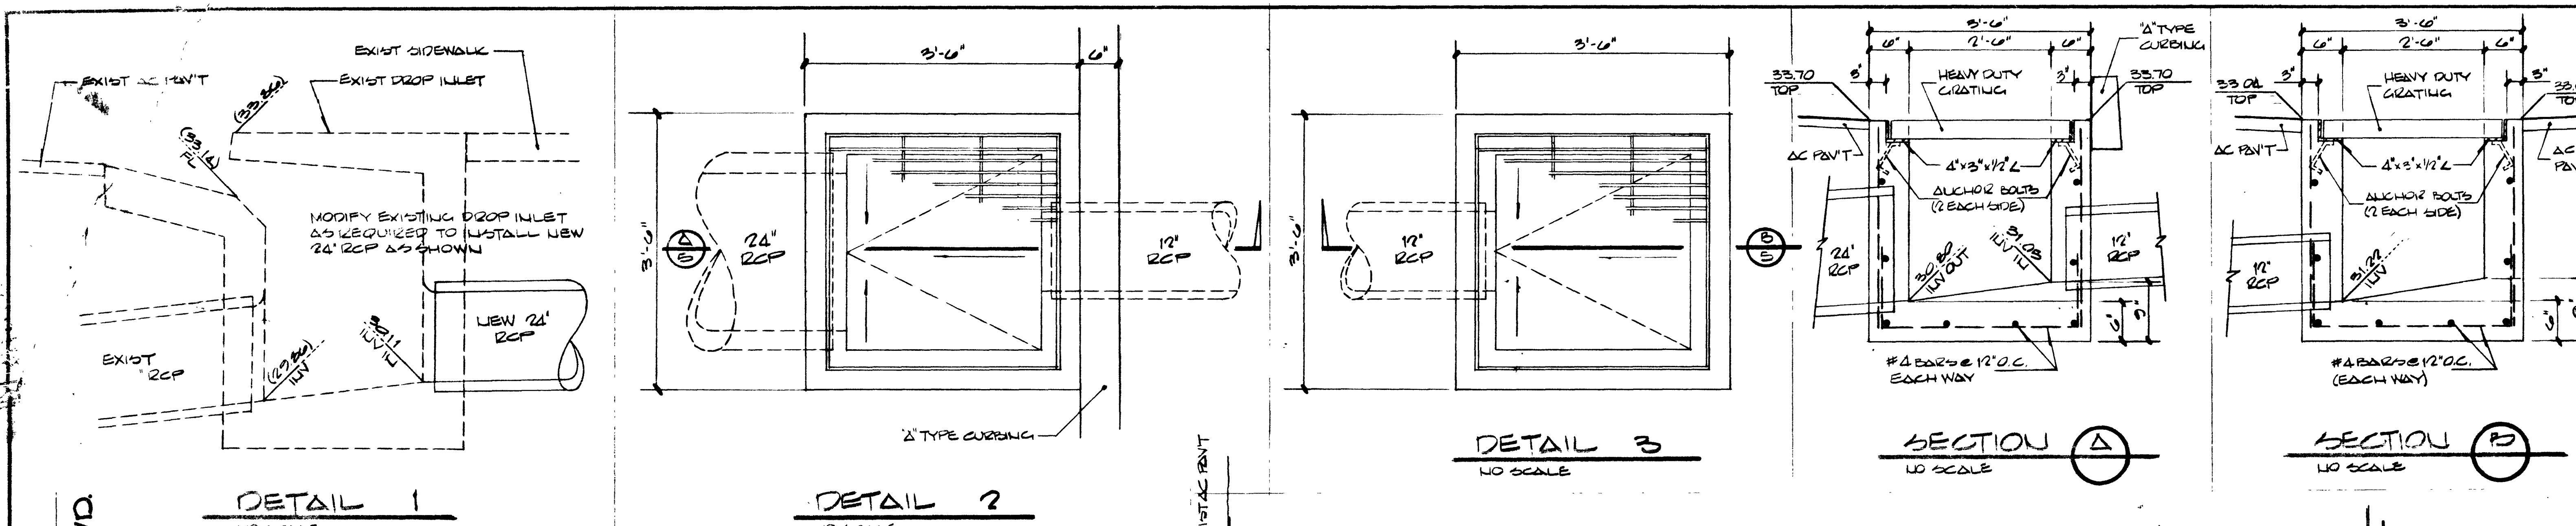

APPROVALS

Robert
ELV QUALITY CONTROL ENGINEER
11-15-78
DATE

John
ELV FIELD OPERATIONS ENGINEER
11-16-78
DATE

DATE 11-15-78	DESIGN ANIM	PREPARED FOR FOUR REUT, LLC
DRAWN ANIM	CHECK QJB	REVISIONS
SCALE H 1" = 20' V 1" = 2'	SCALE H 1" = 20' V 1" = 2'	
BAUGHMAN & TURNER MINING ENGINEERS LAND SURVEYORS 2335 WEST CHARLESTON BOULEVARD LAS VEGAS, NEVADA 89102 702-470-8771		
STORM SEWER DESIGN SECTION 06, TOWNSHIP 20 SOUTH, RANGE 12 EAST, M.D.B. #1 CITY OF LAS VEGAS SUMMERPLACE		

