




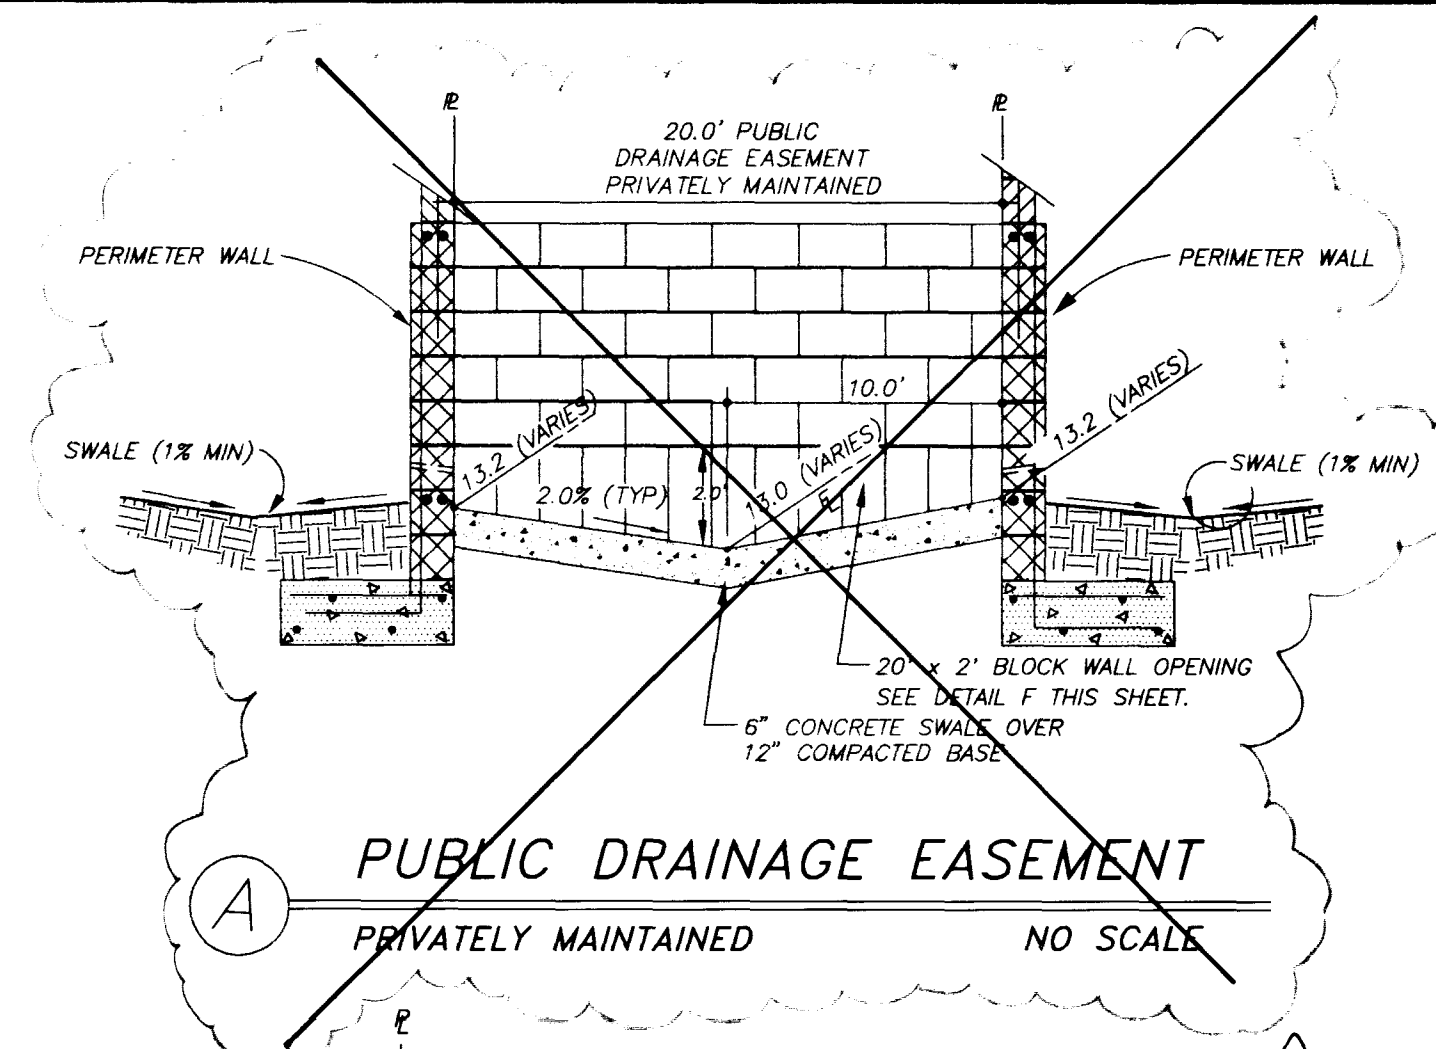


A PUBLIC DRAINAGE EASEMENT
PRIVATELY MAINTAINED NO SCALE

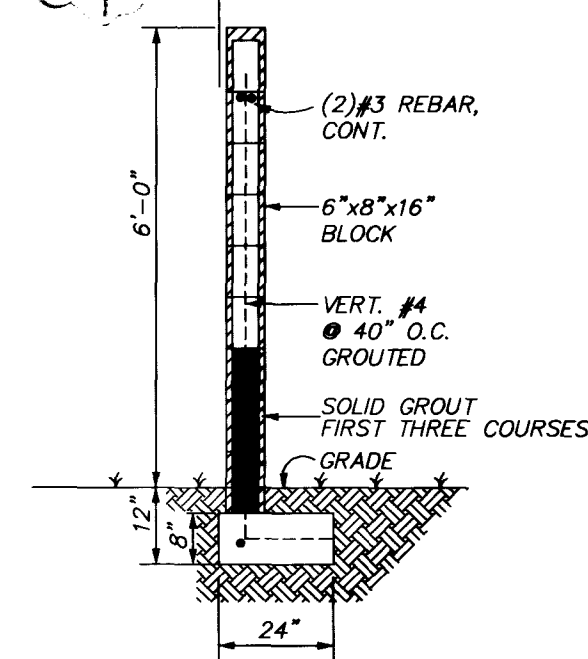


B TYPICAL 6' FLOOD WALL
NO SCALE

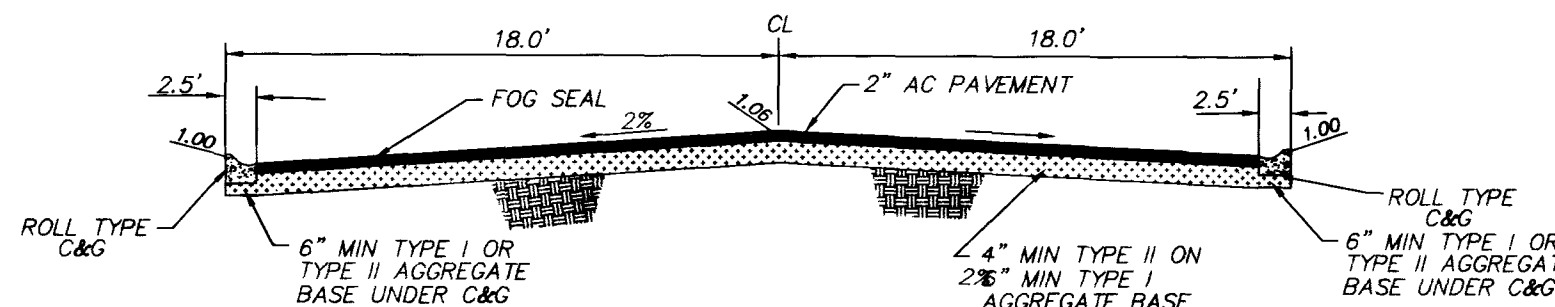


C 36' PRIVATE STREET SECTION
PER UNIFORM STANDARD DWG# 210A DEVIATION
NO SCALE

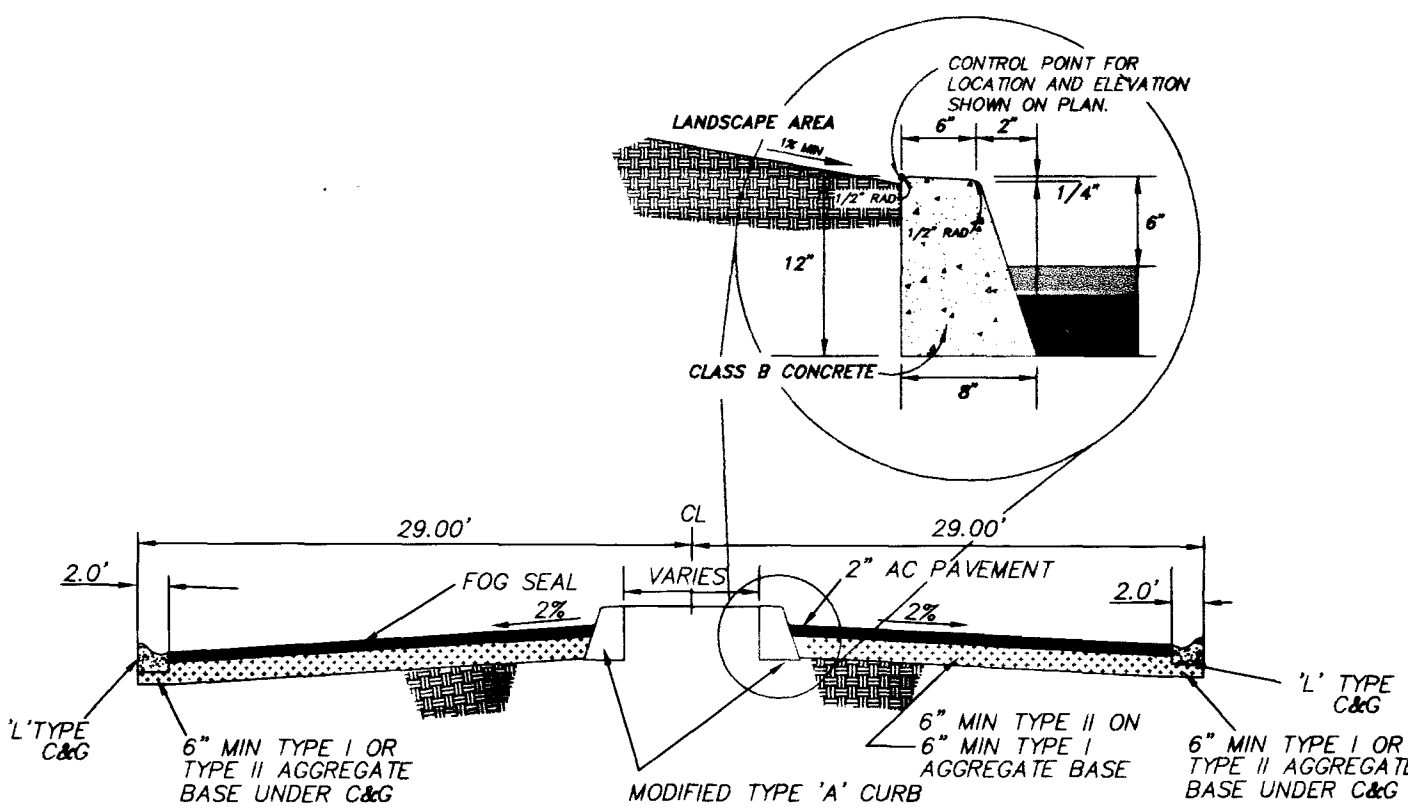


D 58' PRIVATE ENTRANCE SECTION
NO SCALE

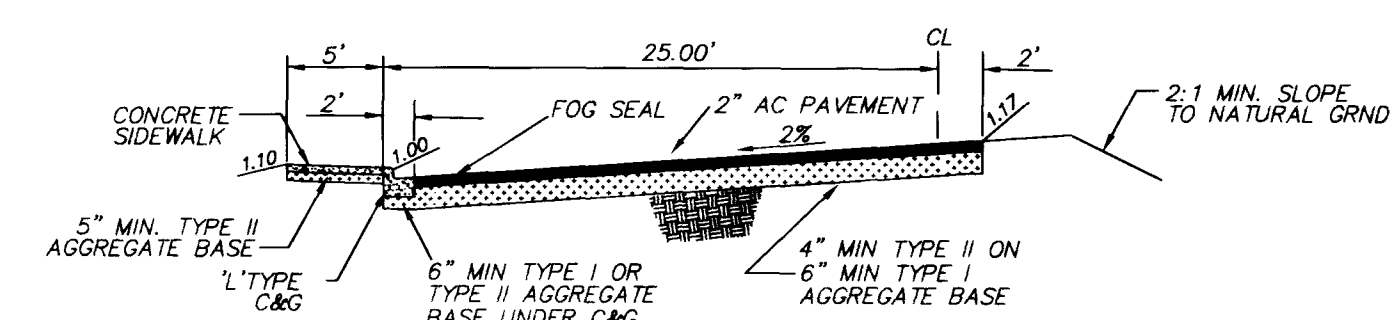

E TONOPAH DRIVE HALF STREET
NO SCALE

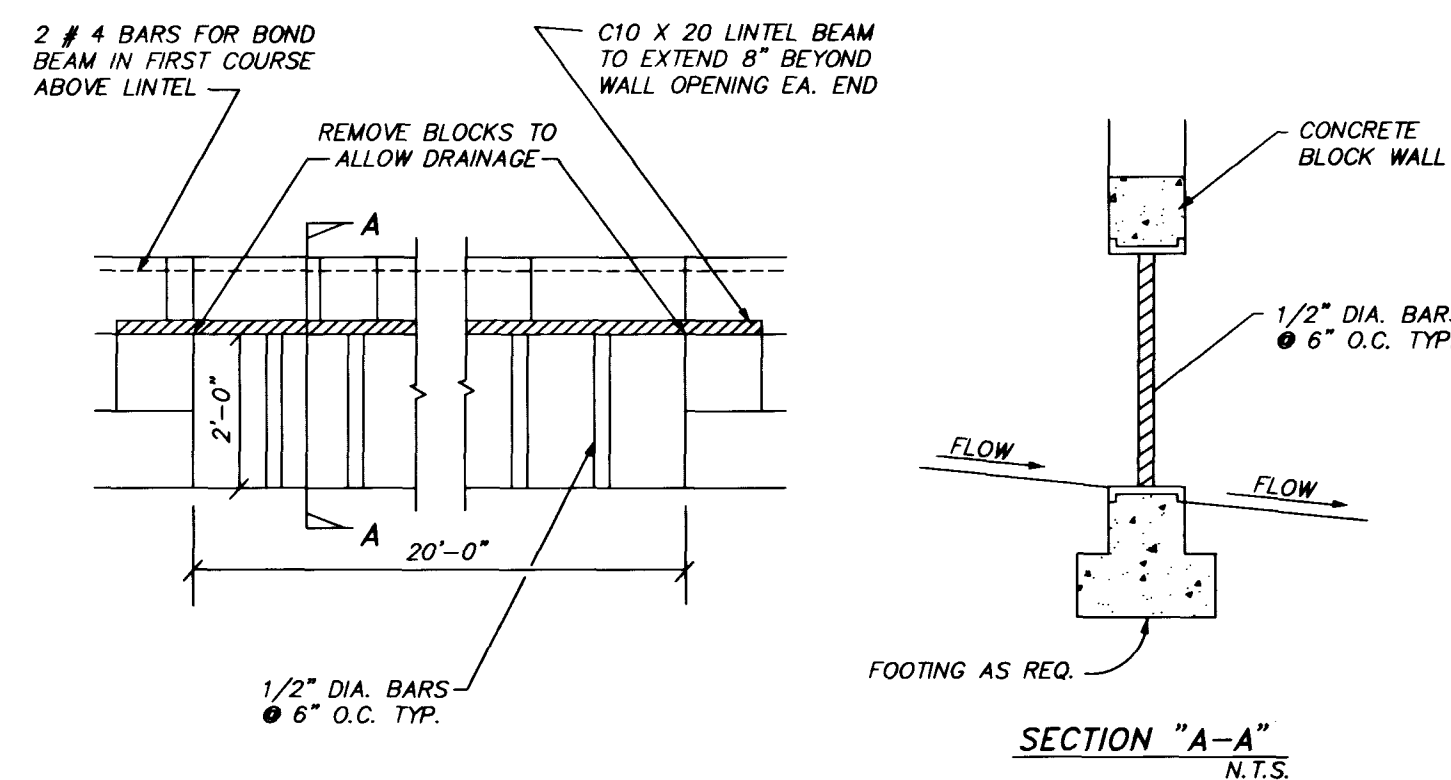


F 20' X 2' BLOCK WALL OPENING DETAIL
NO SCALE

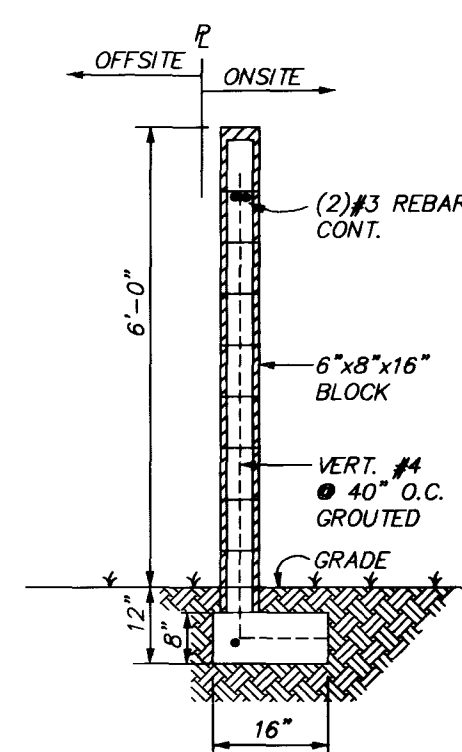


H TYPICAL 6' CMU FENCE
NO SCALE


PERIMETER WALL SECTION IS SHOWN FOR REFERENCE ONLY. REFER TO CITY OF LAS VEGAS DEPARTMENT OF BUILDING AND SAFETY WALL DETAILS.

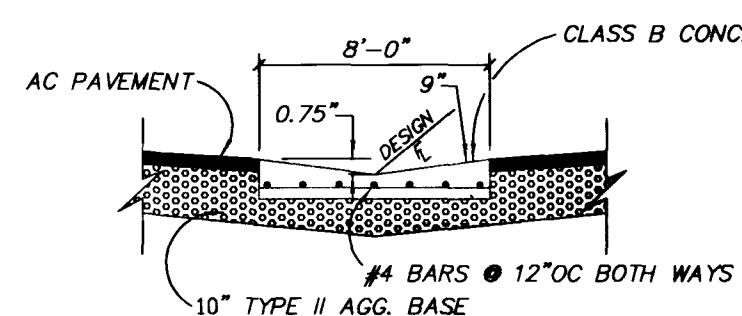

I 8' CROSS GUTTER
PER UNIFORM STANDARD DRAWING #228
NO SCALE

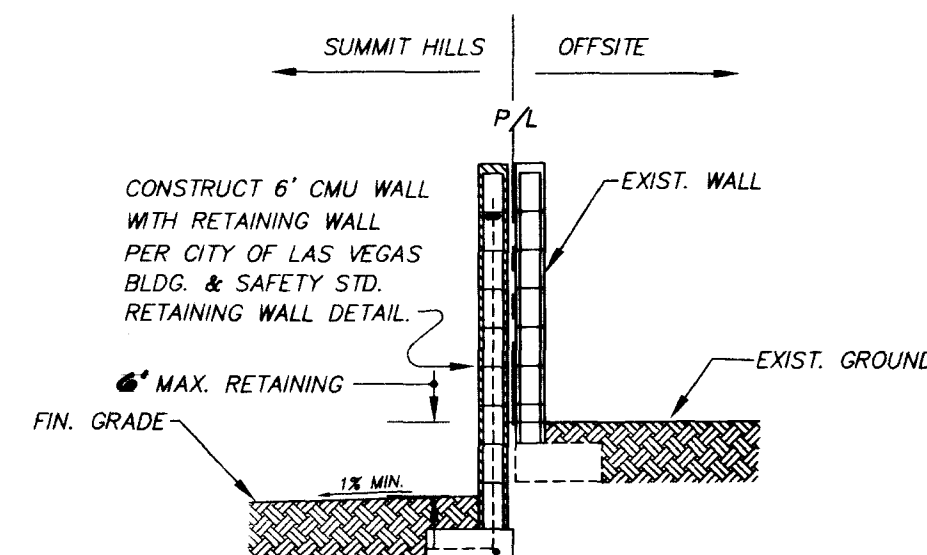


NO SCALE

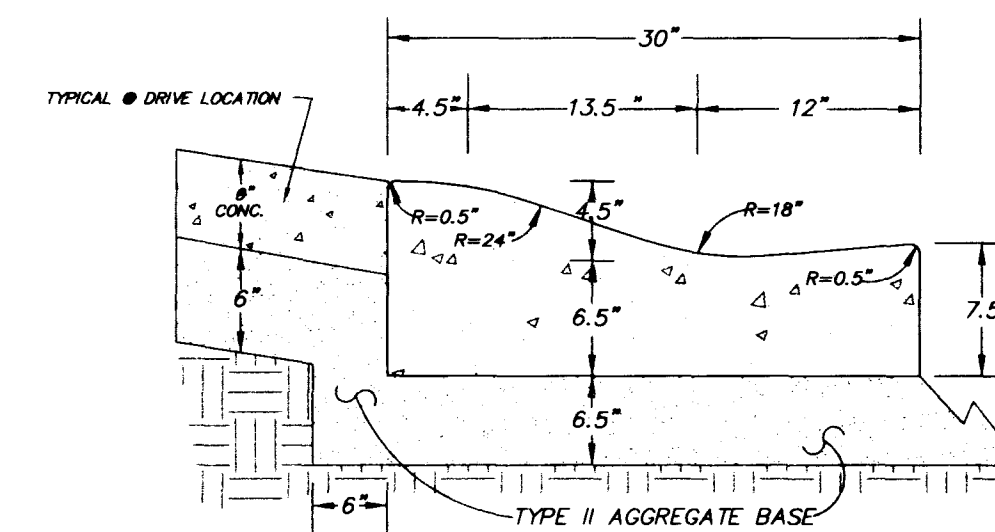


NO SCALE


NOTE: SECTION SHOWN FOR REFERENCE ONLY. ACTUAL MATERIALS AND THICKNESSES SHALL BE DETERMINED BY GEOTECHNICAL REPORT ALONG WITH SOILS ENGINEERS' RECOMMENDATIONS.

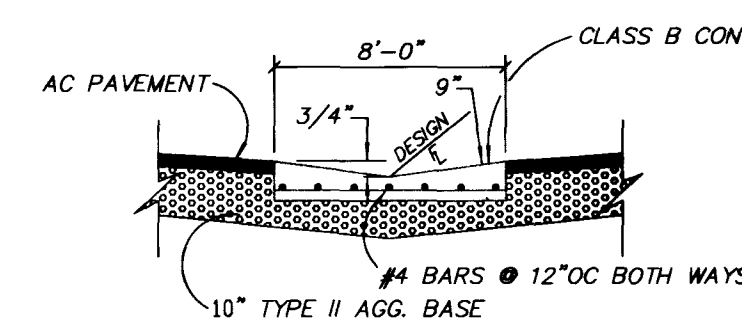


L 8' HALF STREET CROSS GUTTER
PER UNIFORM STANDARD DRAWING #229
NO SCALE

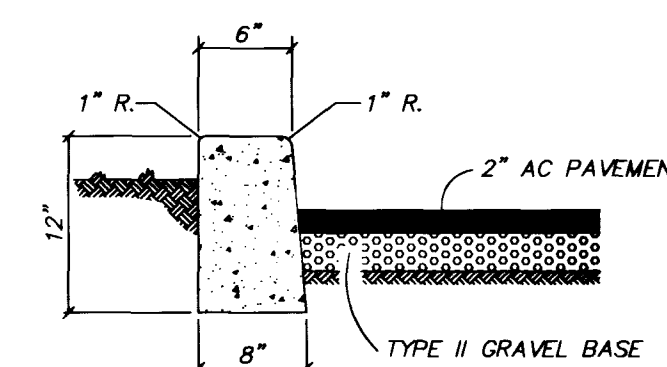

M 'A' TYPE CURB DETAIL
NO SCALE

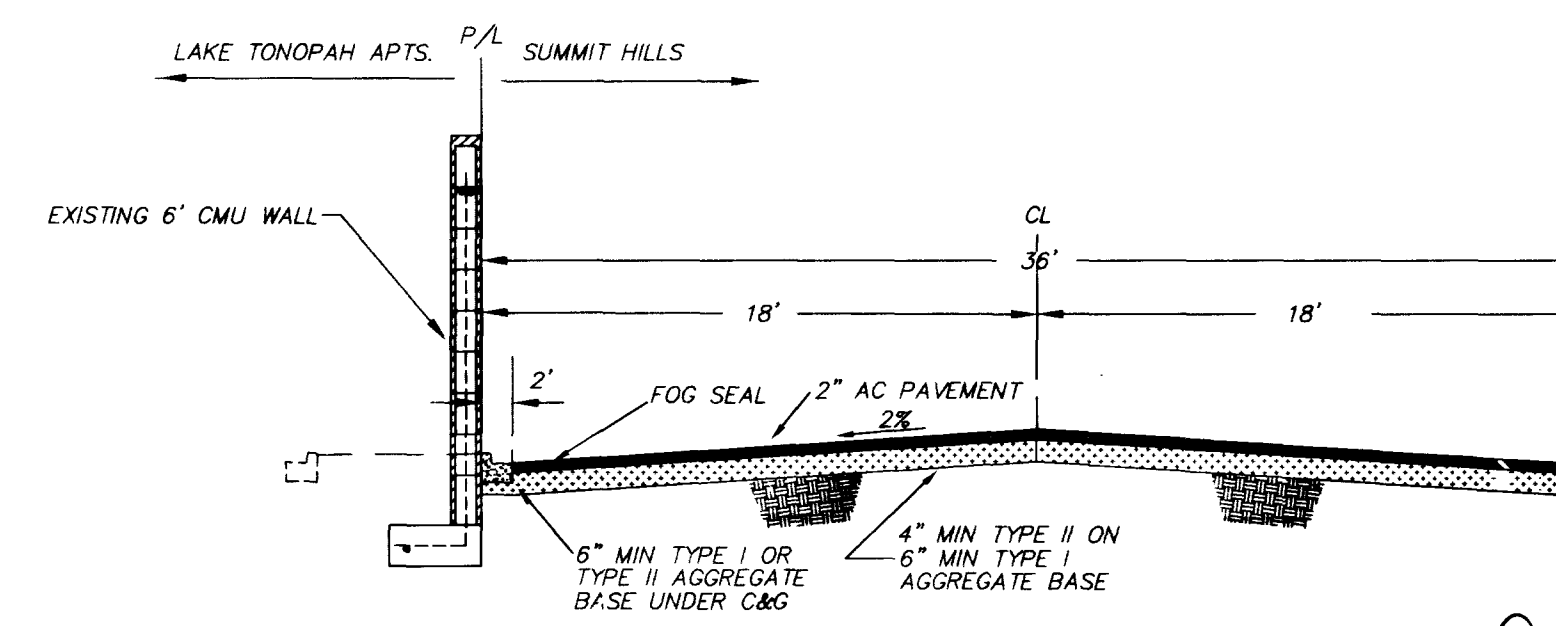

N SECTION
NO SCALE

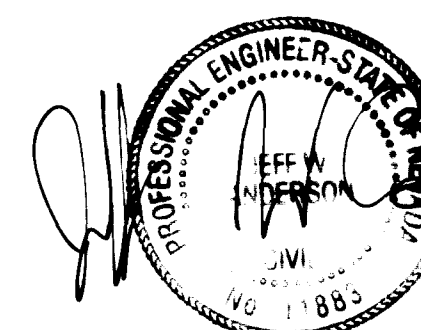

NO.	DESCRIPTION	REVISIONS	DATE	BY	APP.
1	Eliminate Detail "A"			KOP	11/11/95
2					
3					
PREPARED BY: **Unusker Associates**
Planning
Engineering
Surveying
LAS VEGAS, NEVADA 89118
(702) 697-4233

SUMMIT HILLS-UNIT 2
LAS VEGAS, NEVADA

DETAIL SHEET

SCALE(H): 1"= --
SCALE(V): 1"= --
DES. BY: MC
DWN. BY: MC
DATE: 11/95
PROJECT NO. 1512-1
SHEET 15 OF 15


CAD FILE NAME: 1512072
PLOT DATE: 28/04/96
DOCUMENT NO. 2421
BIN NO.

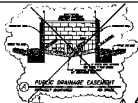





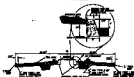


































