


PROFILE		BY	DATE
SURVEYED			
PLOTTED			
PLATES CHECKED			
8. M. NOTED			
STRUCTURE NOTATIONS CH'KD			
NO.			
NOTE BOOK			

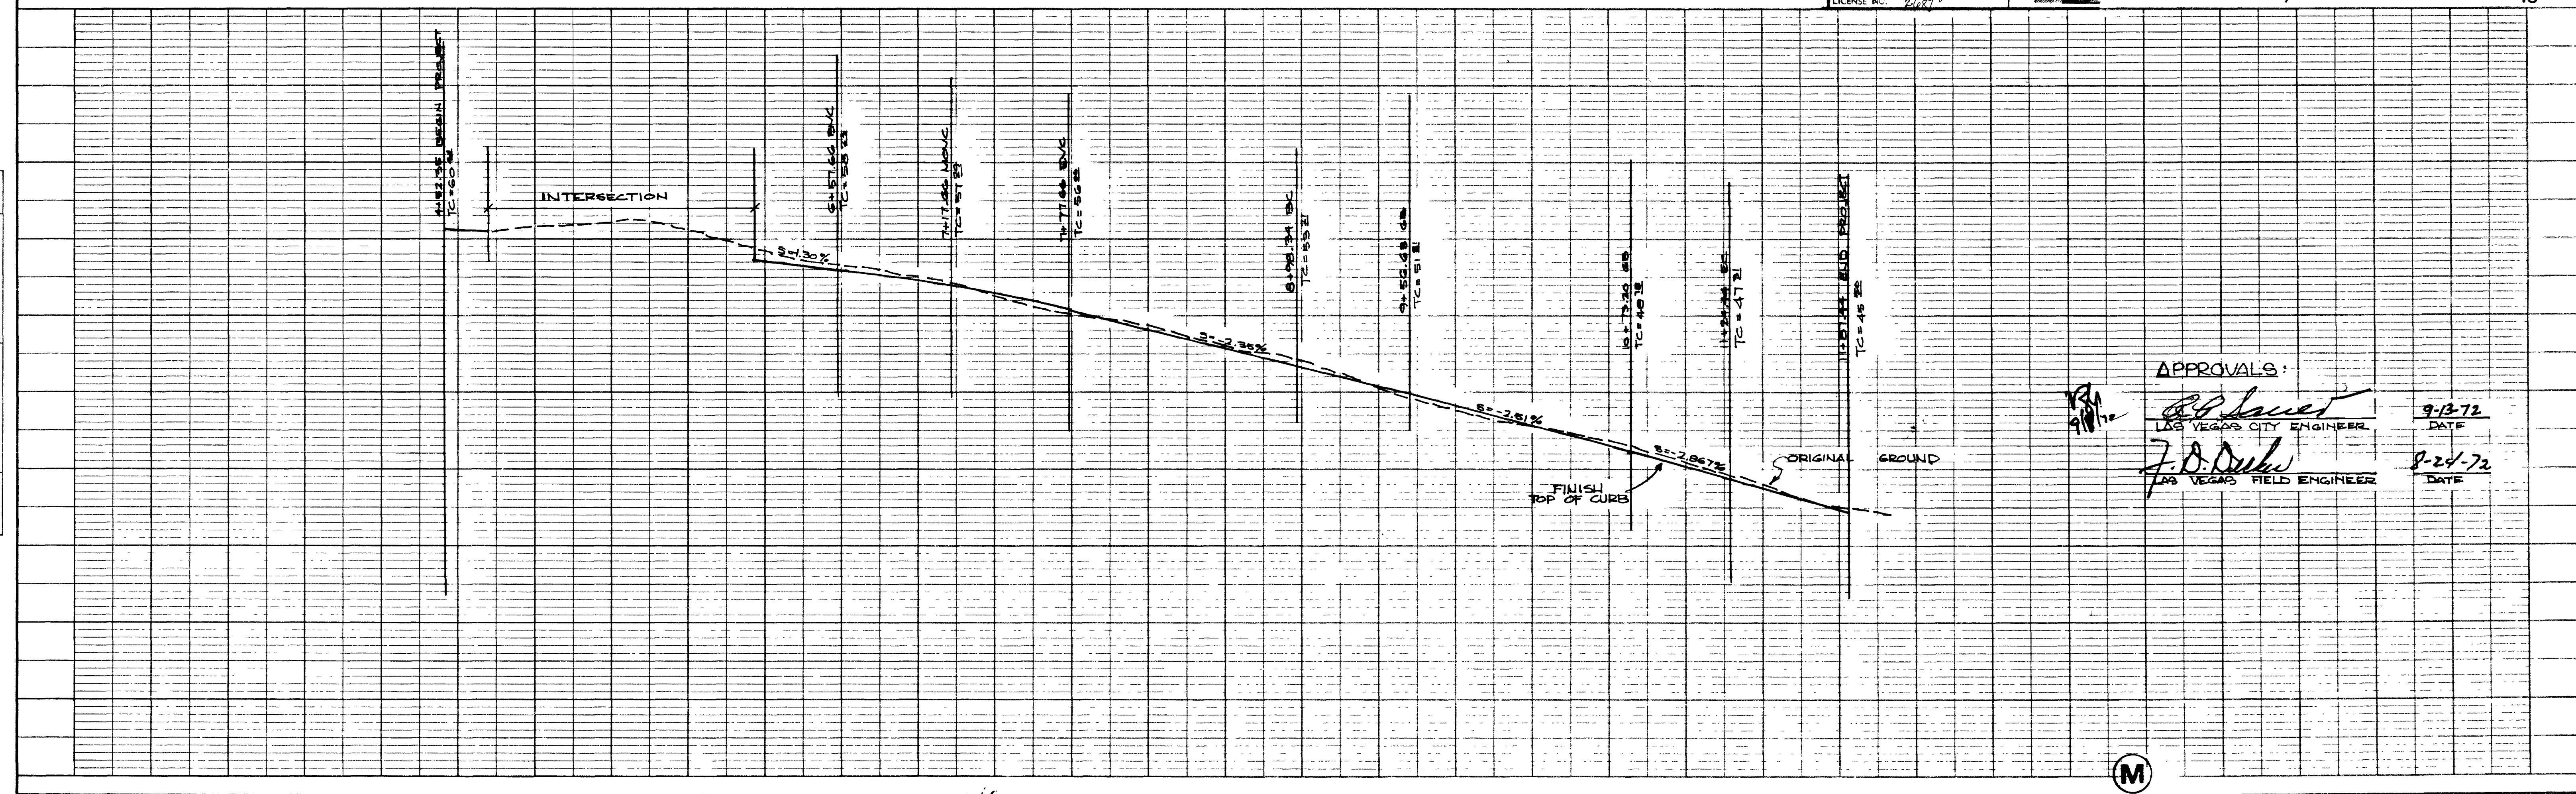

SHEET 3 OF 15
107 4-2835-1

