




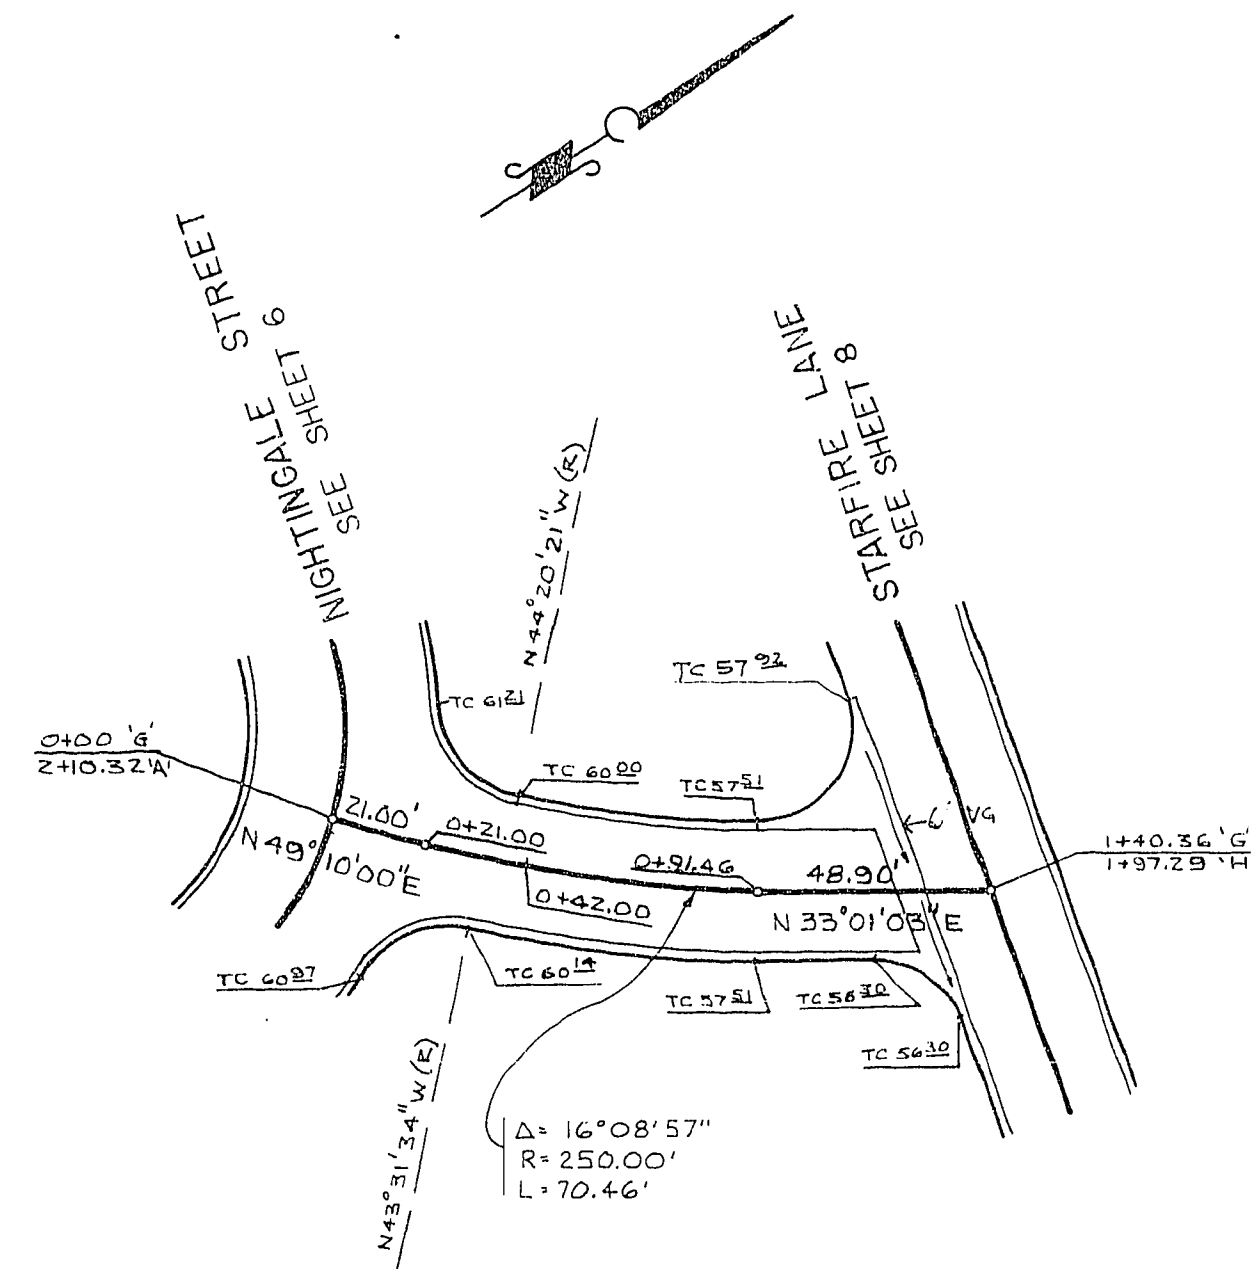

STARFIRE DRIVE

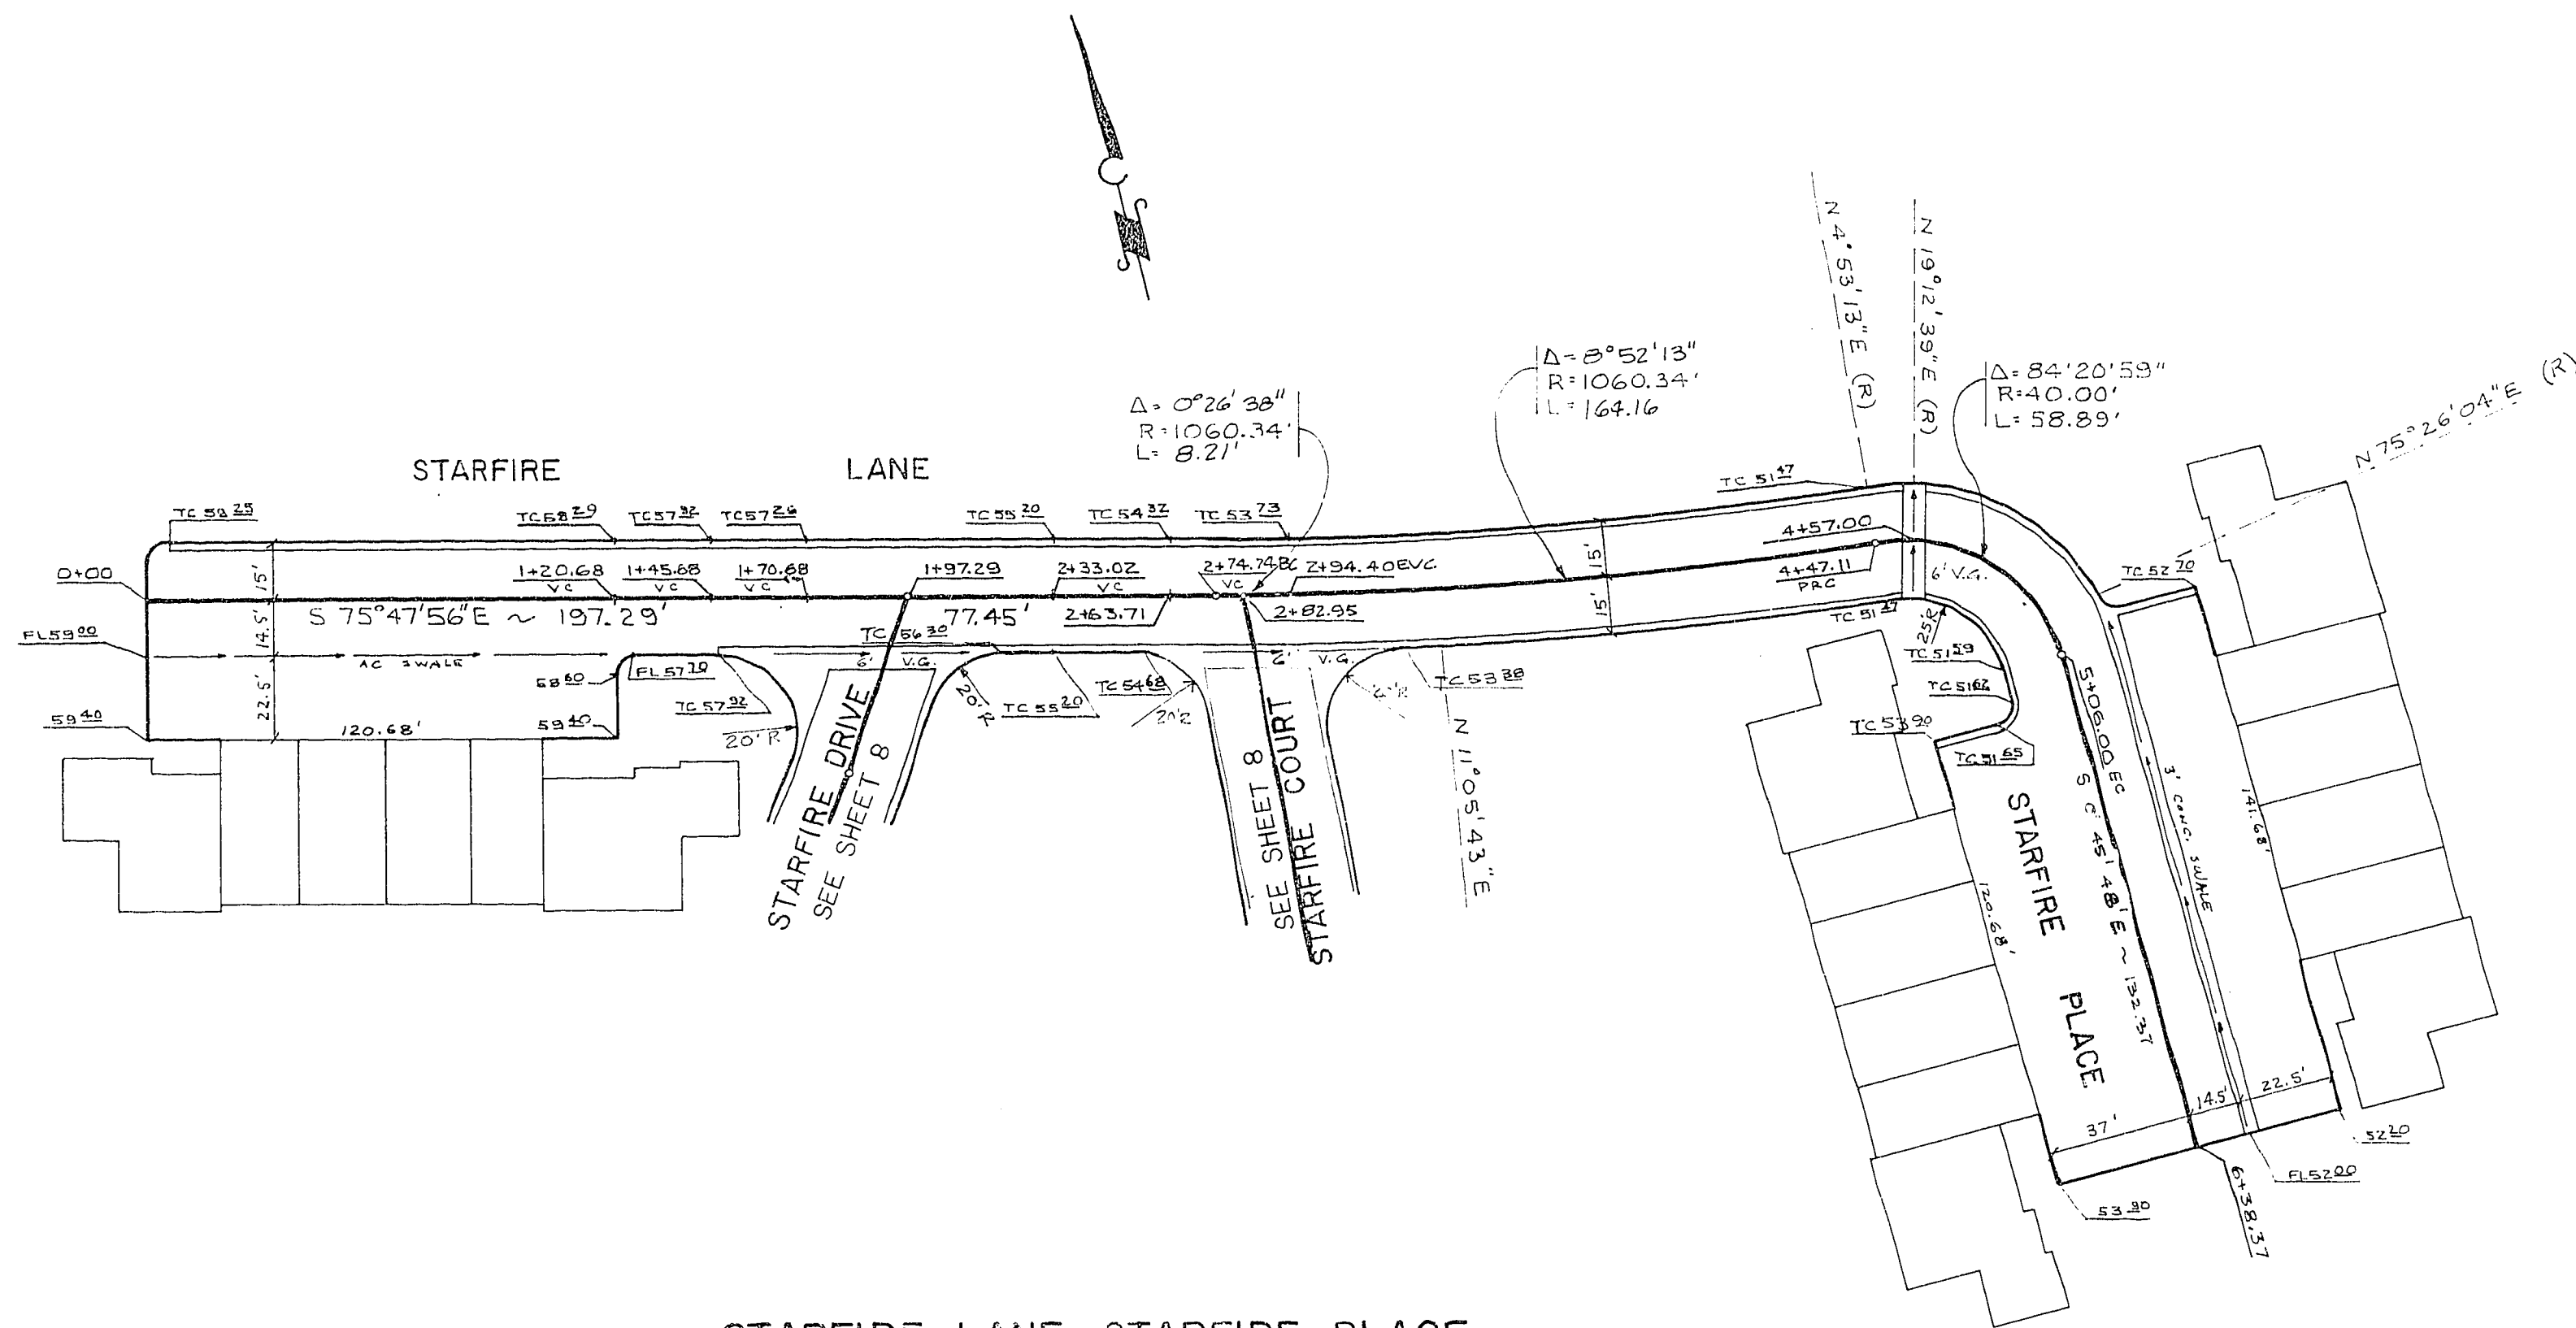

STARFIRE LANE-STARFIRE PLACE

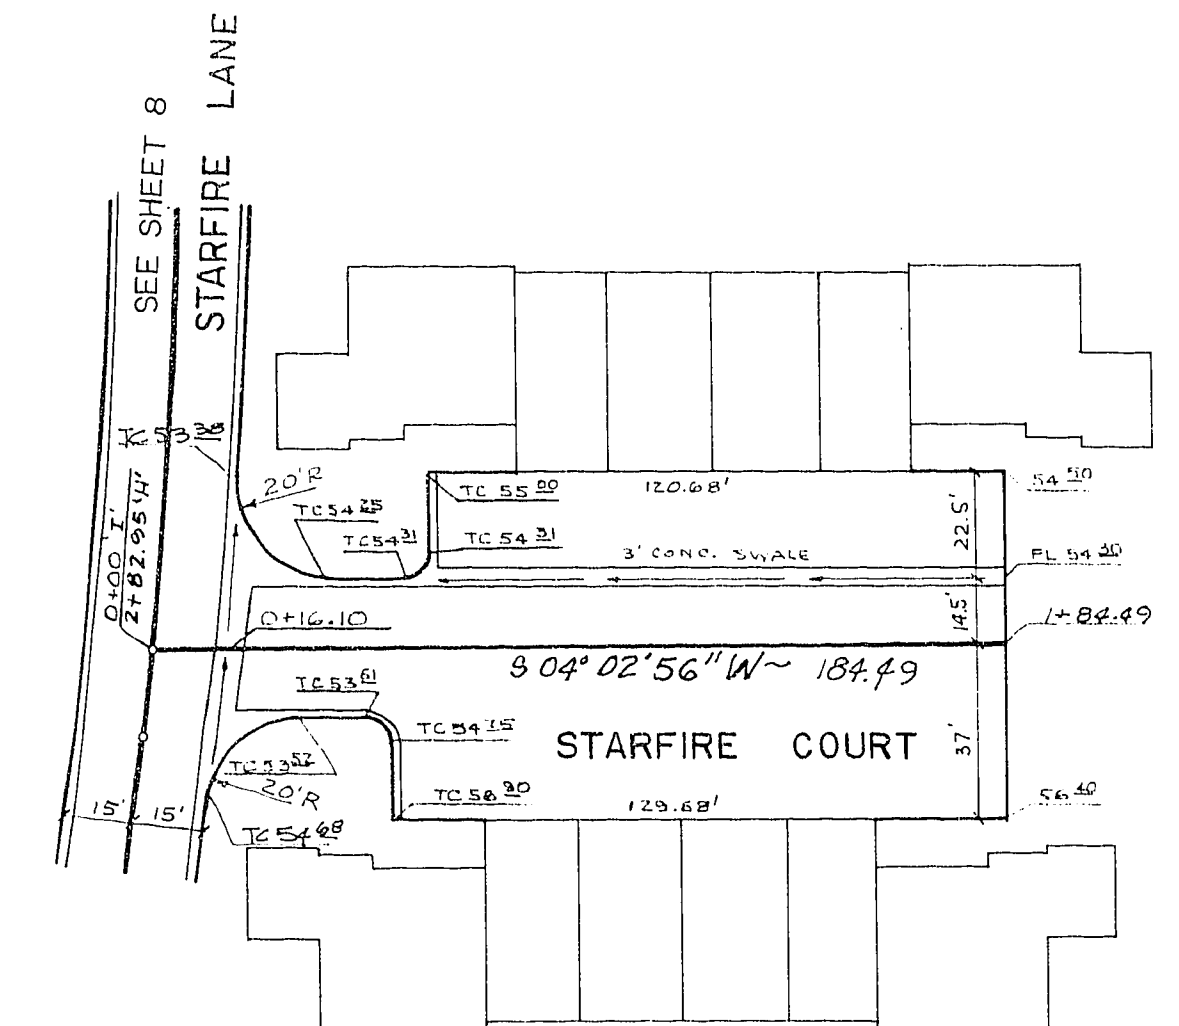

STARFIRE COURT


SCALE
HORIZ: 1"=40', VERT: 1"=4'

APPROVALS

LAS VEGAS CITY ENGINEER DATE
LAS VEGAS FIELD ENGINEER DATE

NOTES

1. ALL RADII — 5' UNLESS OTHERWISE NOTED
2. ALL GRADES — TOP OF PAVEMENT UNLESS OTHERWISE NOTED.

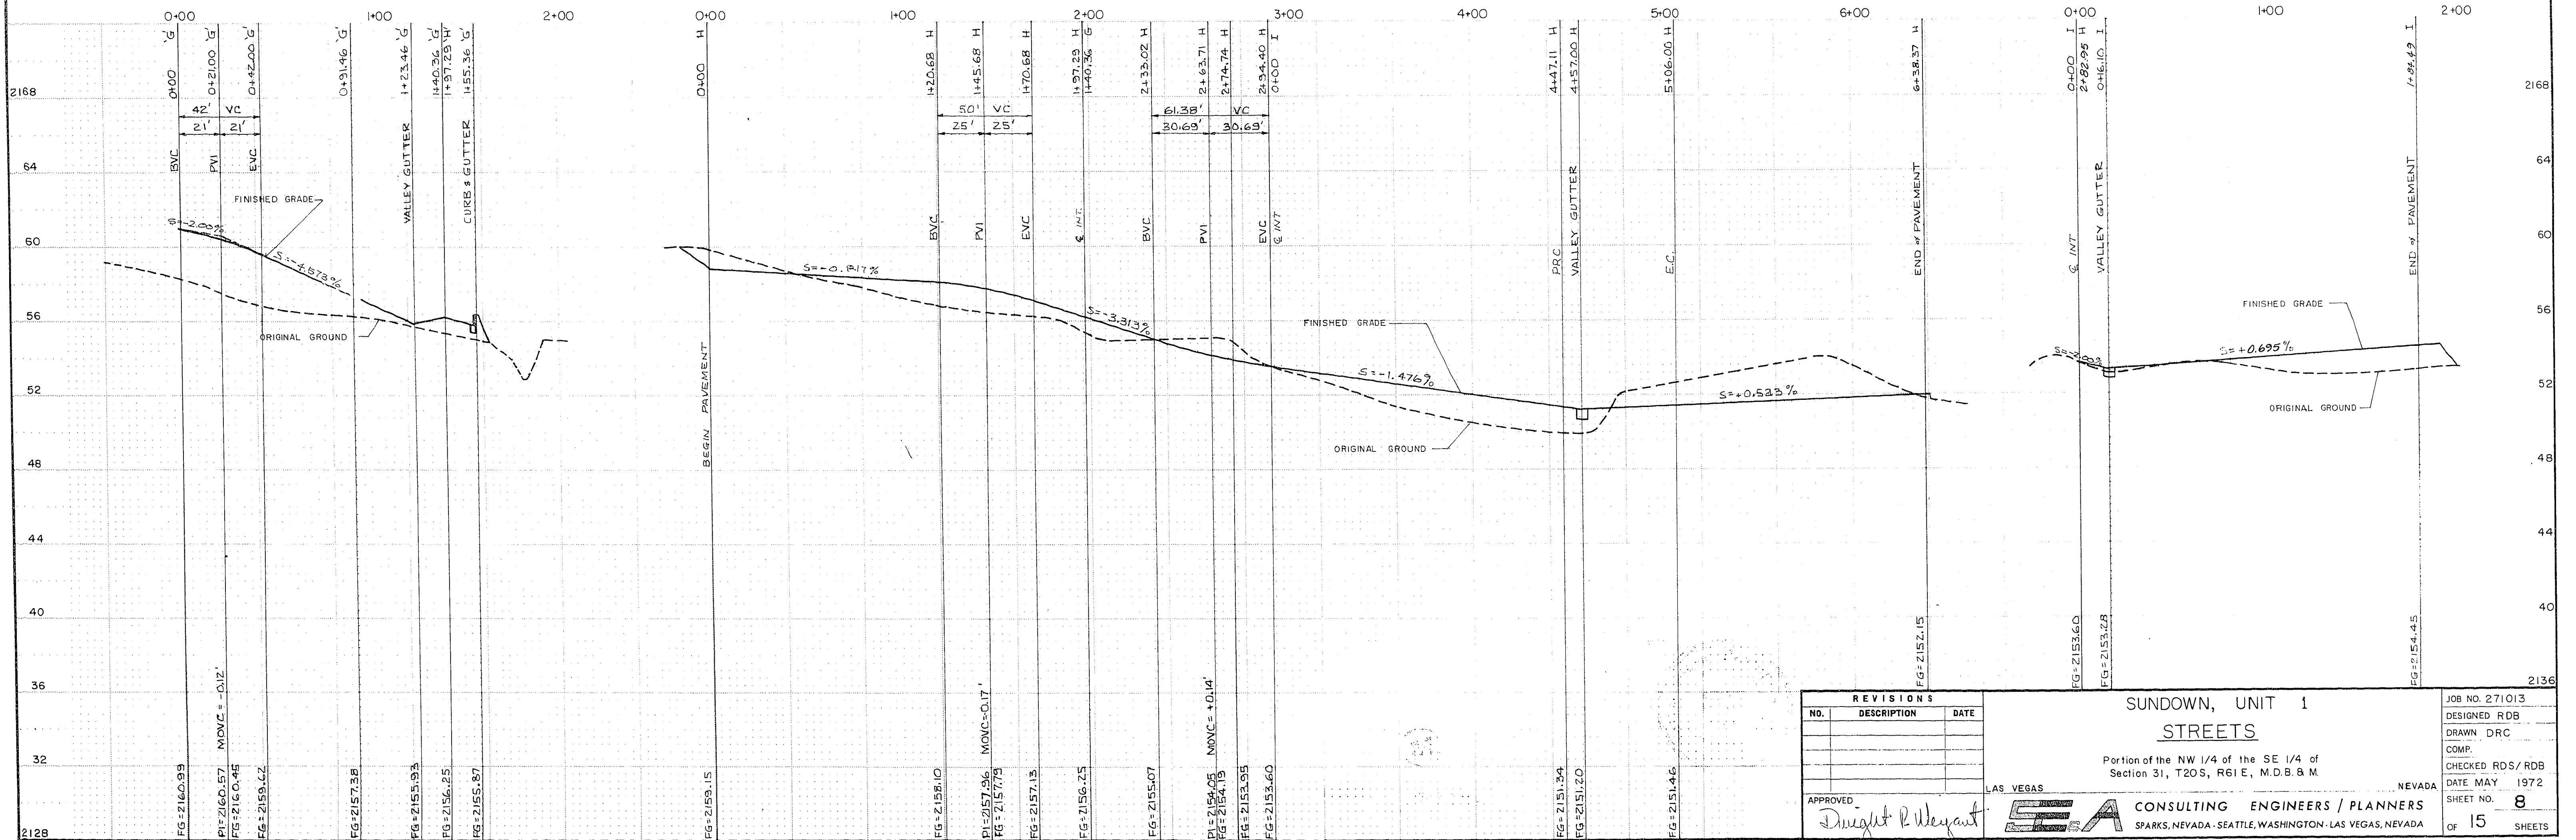

REVISIONS		
NO.	DESCRIPTION	DATE

SUNDOWN, UNIT 1
STREETS

Portion of the NW 1/4 of the SE 1/4 of
Section 31, T20S, R61E, M.D.B. & M.


LAS VEGAS




SPARKS CONSULTING ENGINEERS / PLANNERS
SPARKS, NEVADA - SEATTLE, WASHINGTON - LAS VEGAS, NEVADA

JOB NO. 271013
DESIGNED RDB
DRAWN DRC
COMP.
CHECKED RDS/RDB
DATE MAY 1972
SHEET NO. 8
OF 15 SHEETS

107Y-2835-1

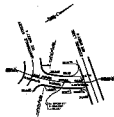


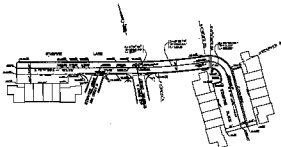













