


'G' LINE

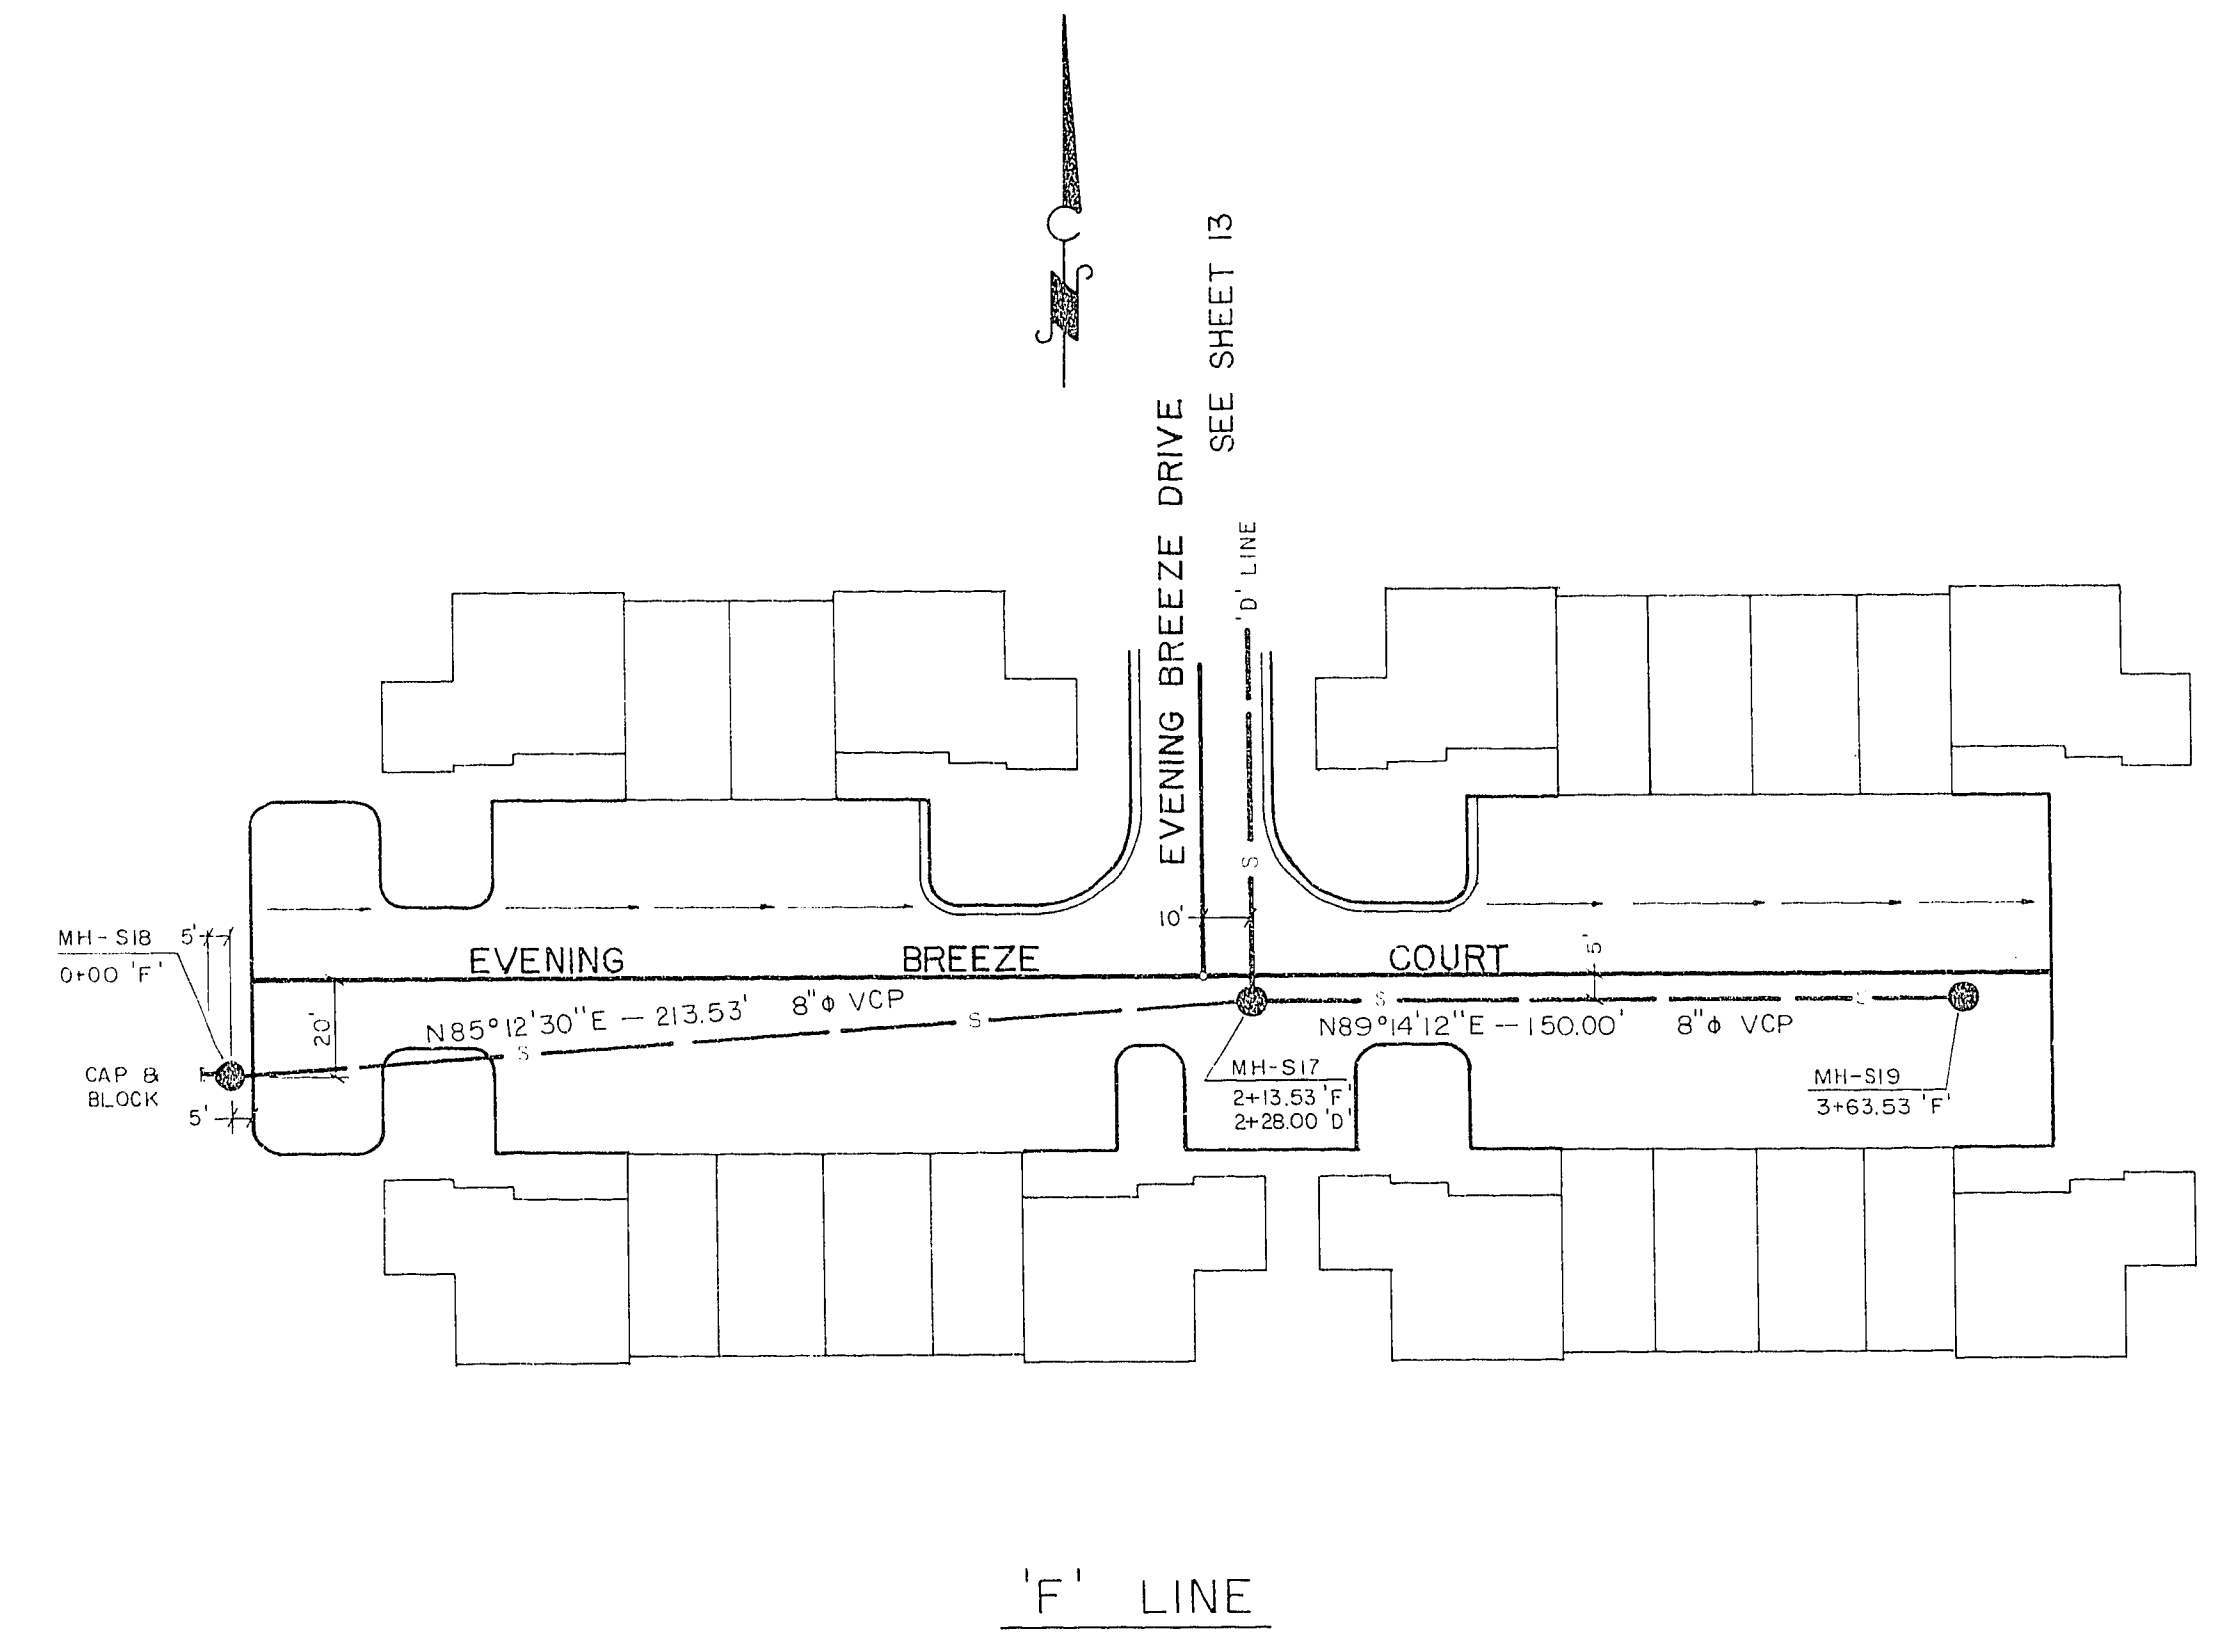


'F' LINE

SCALE
HORIZ: 1" = 40', VERT: 1" = 4'

APPROVALS
 LAS VEGAS CITY ENGINEER _____ DATE _____
 LAS VEGAS FIELD ENGINEER _____ DATE _____
 SANITATION SUPT. _____ DATE _____

NOTES
 1. ALL RADII - 5' UNLESS OTHERWISE NOTED
 2. ALL GRADES - TOP OF PAVEMENT UNLESS OTHERWISE NOTED

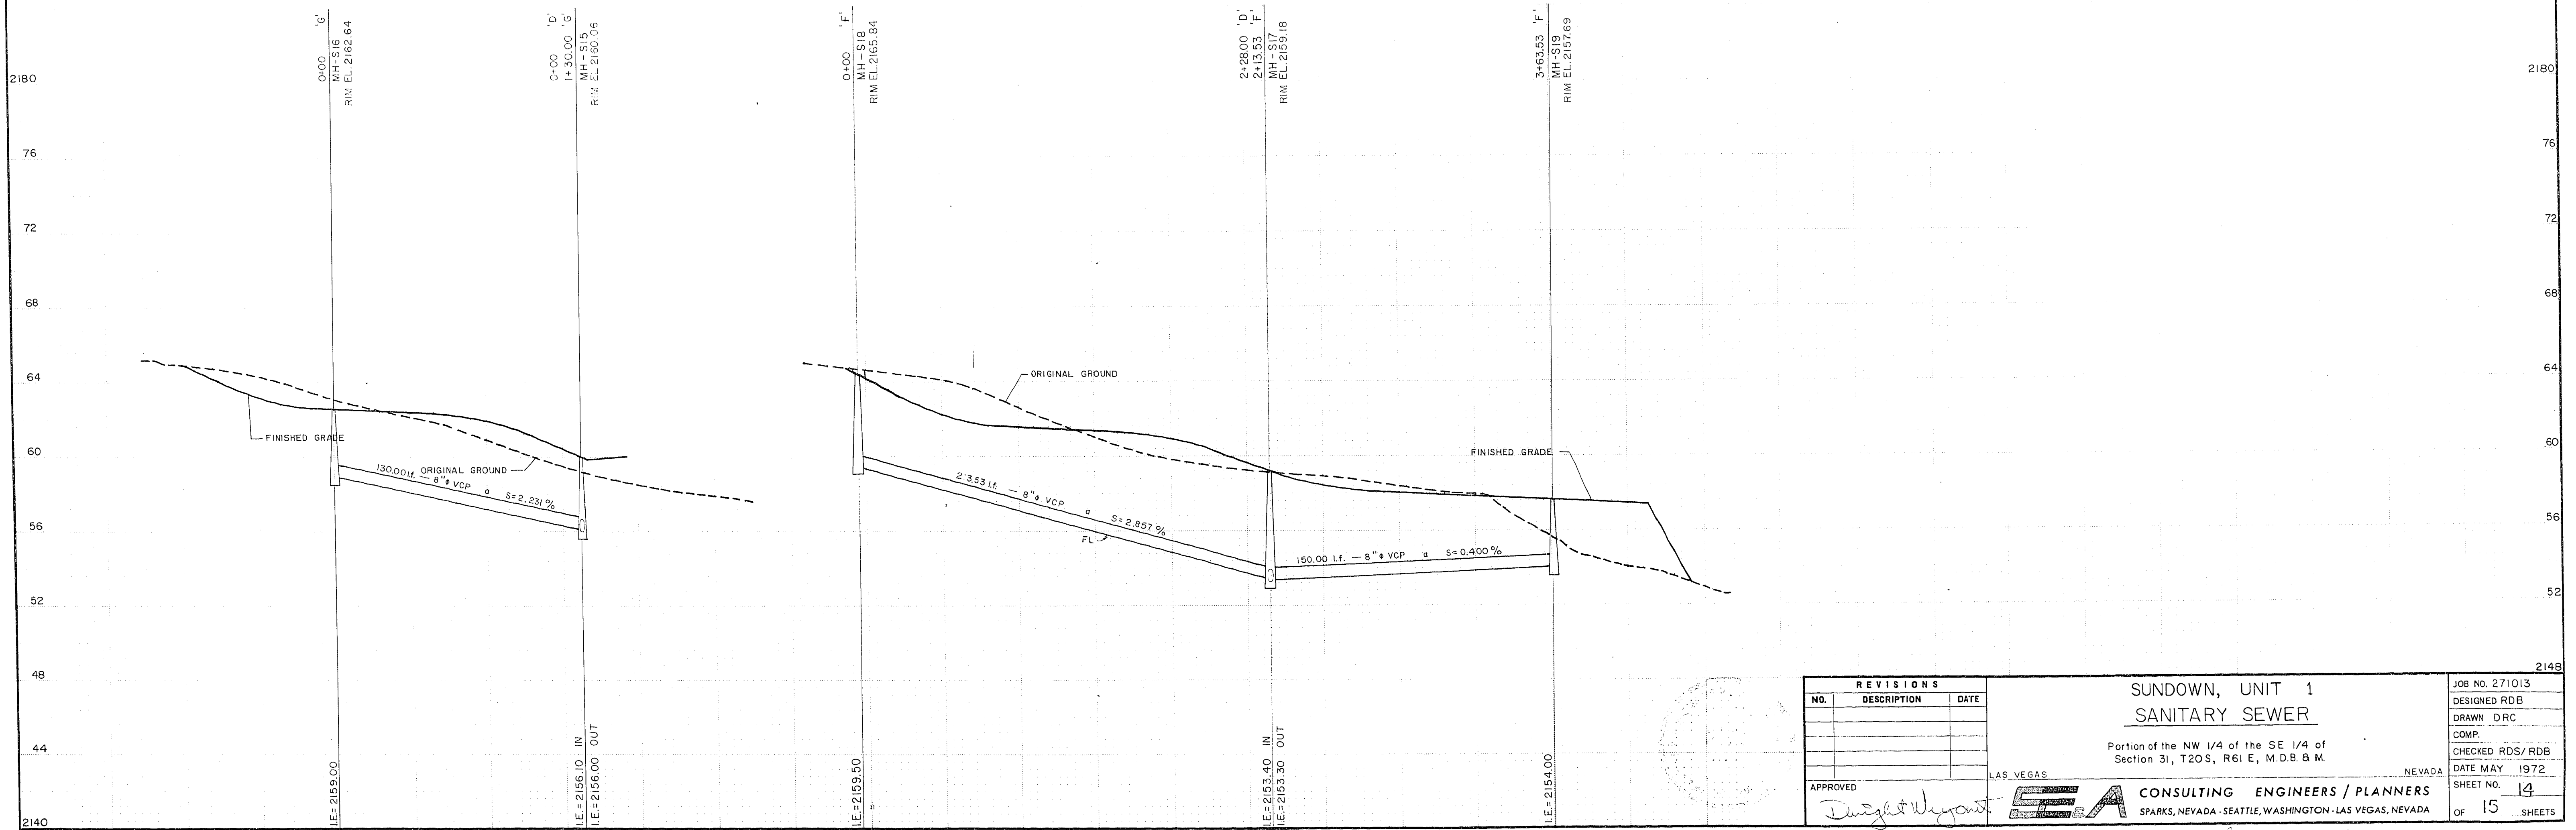

REVISIONS		
NO.	DESCRIPTION	DATE

SUNDOWN, UNIT 1
SANITARY SEWER

Portion of the NW 1/4 of the SE 1/4 of
Section 31, T20S, R61E, M.D.B. & M.

LAS VEGAS, NEVADA
 CONSULTING ENGINEERS / PLANNERS
 SPARKS, NEVADA - SEATTLE, WASHINGTON - LAS VEGAS, NEVADA

JOB NO. 271013
DESIGNED RDB
DRAWN DRC
COMP.
CHECKED RDS/RDB
DATE MAY 1972
SHEET NO. 14
OF 15 SHEETS

