
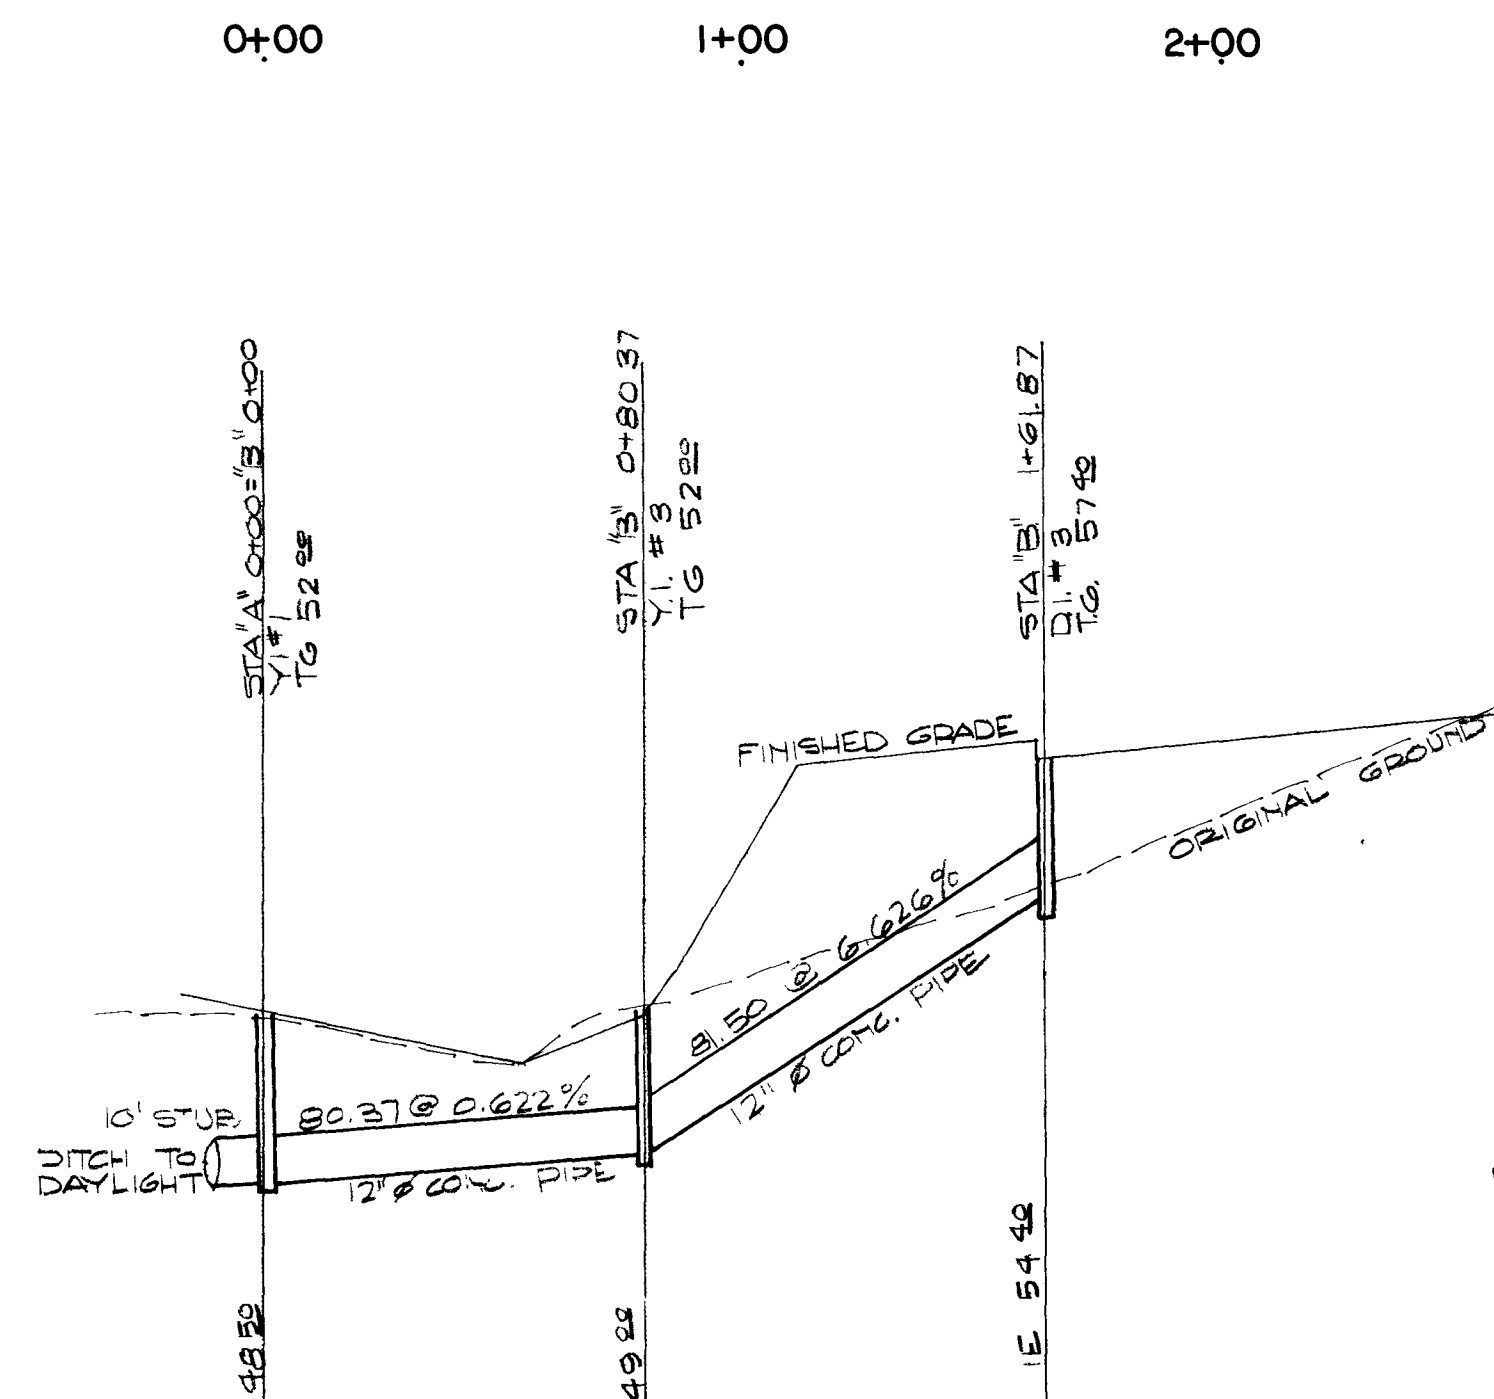
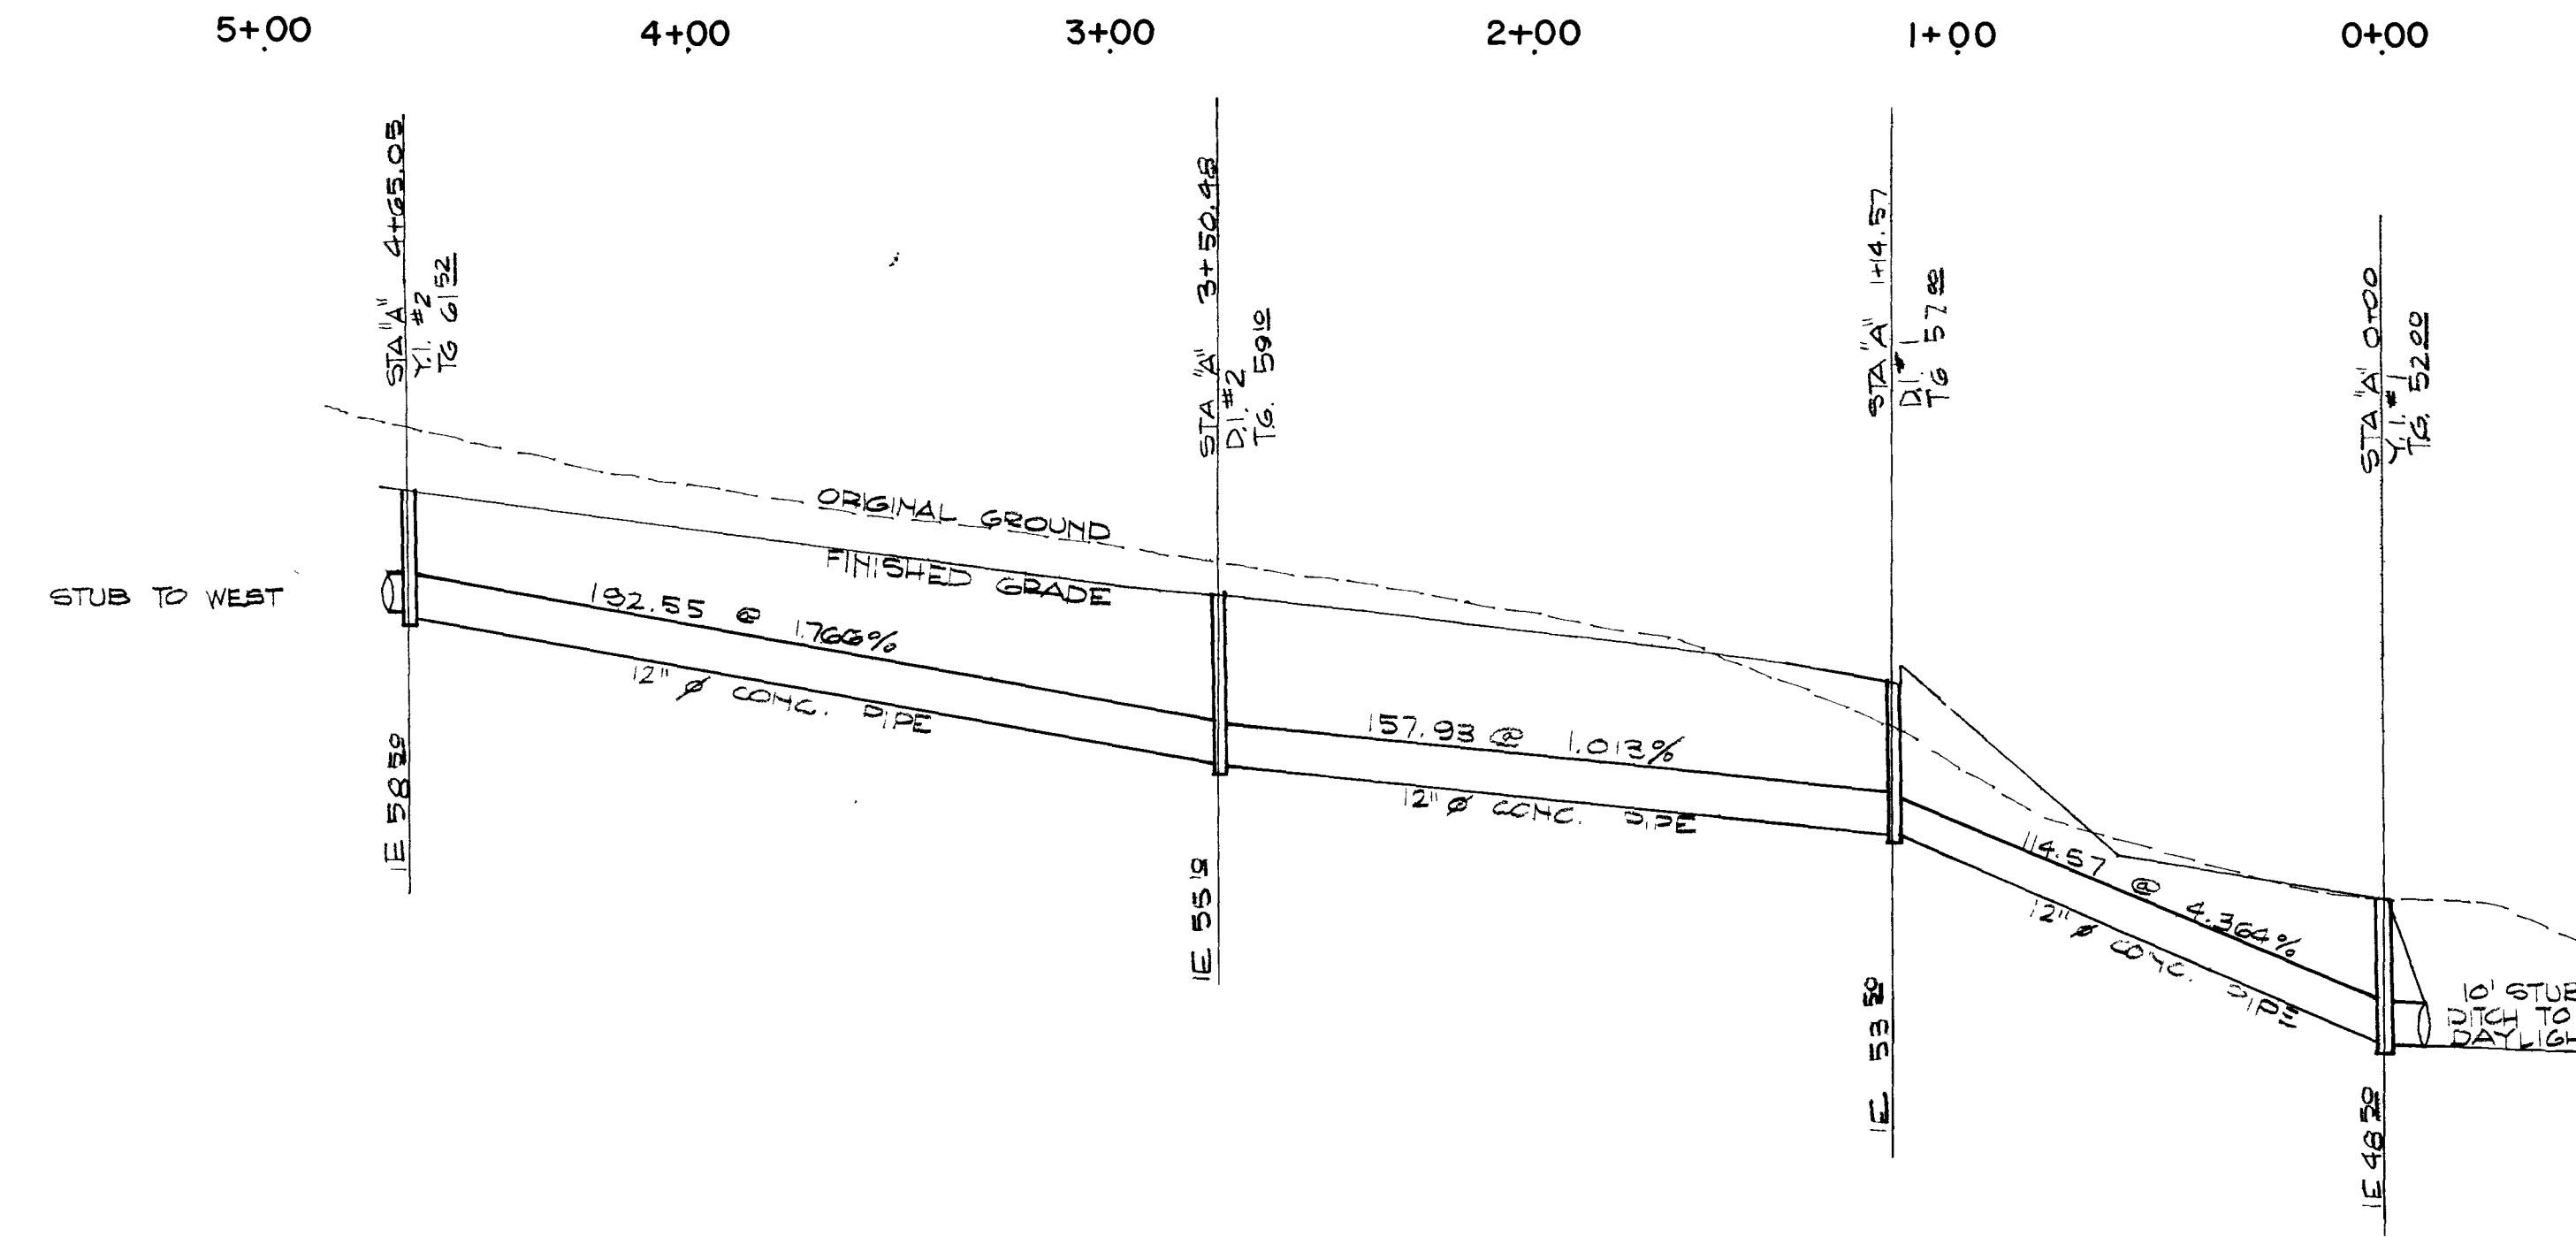
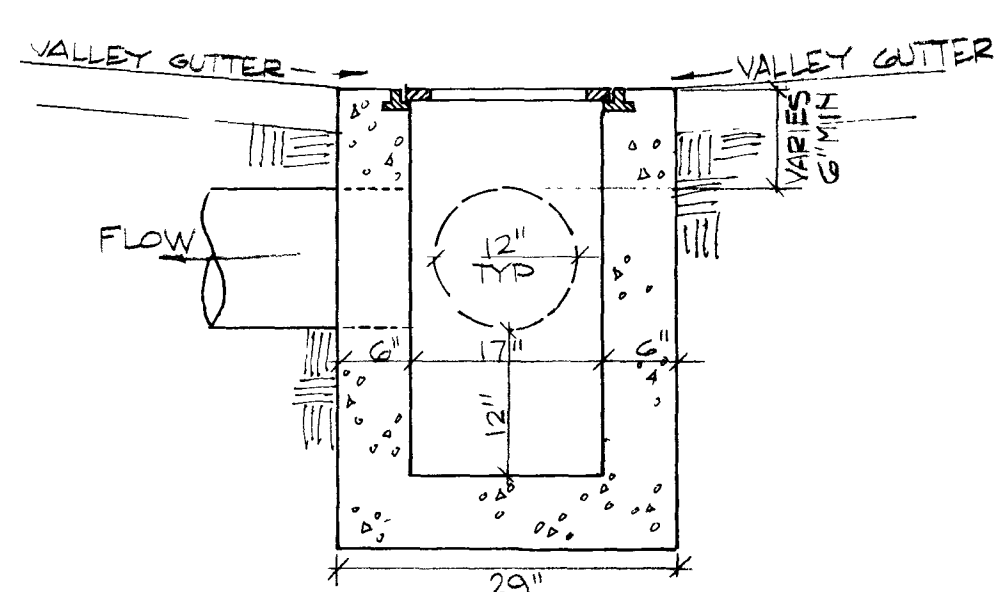
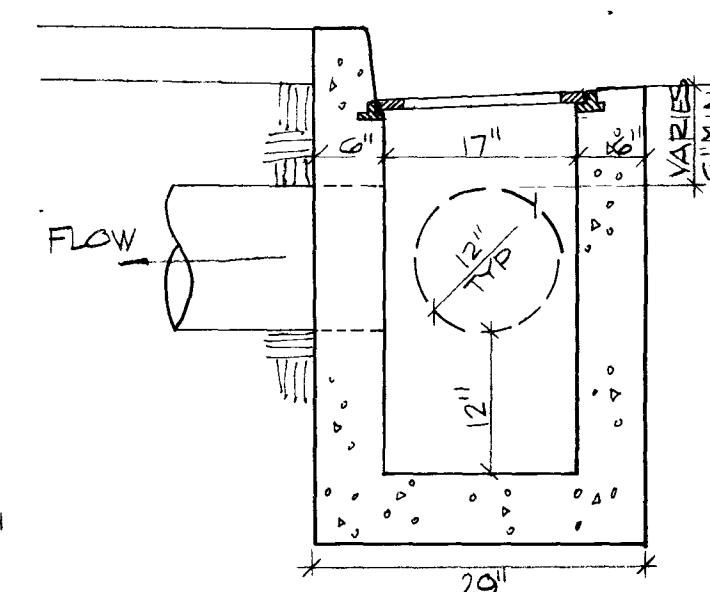
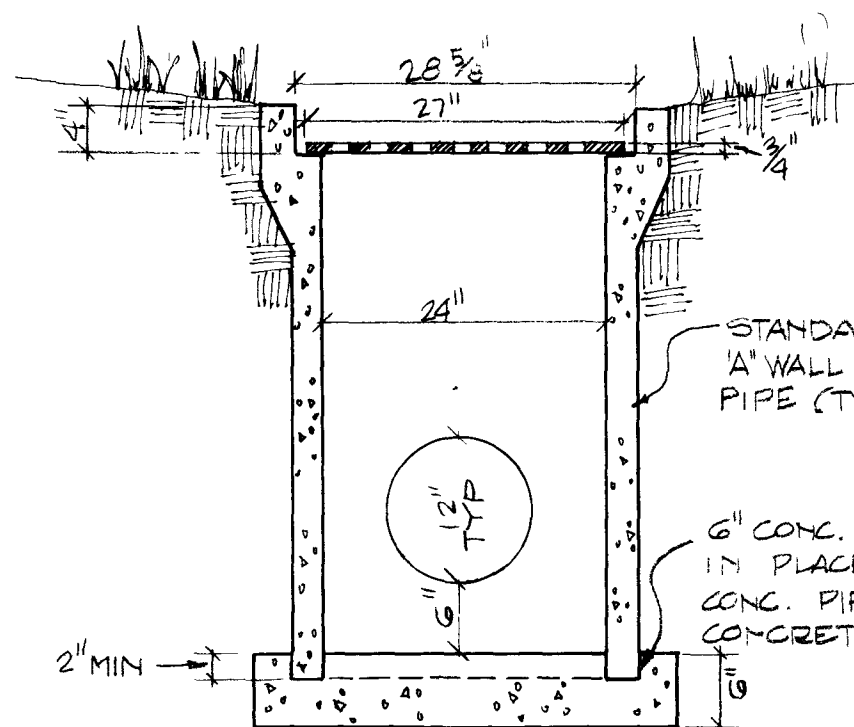
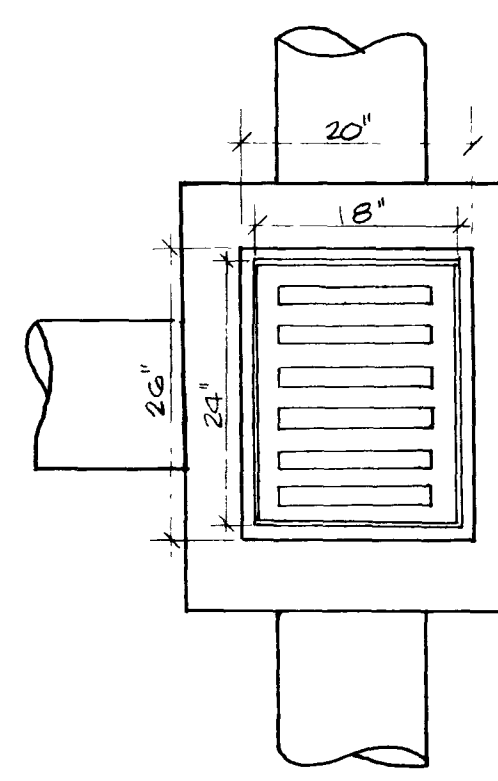
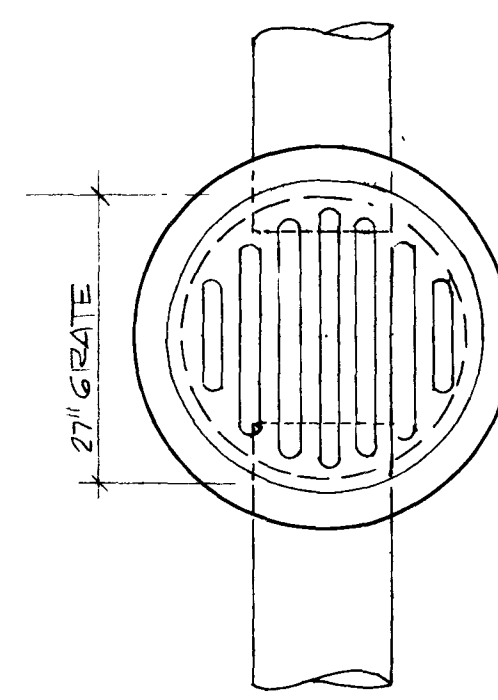


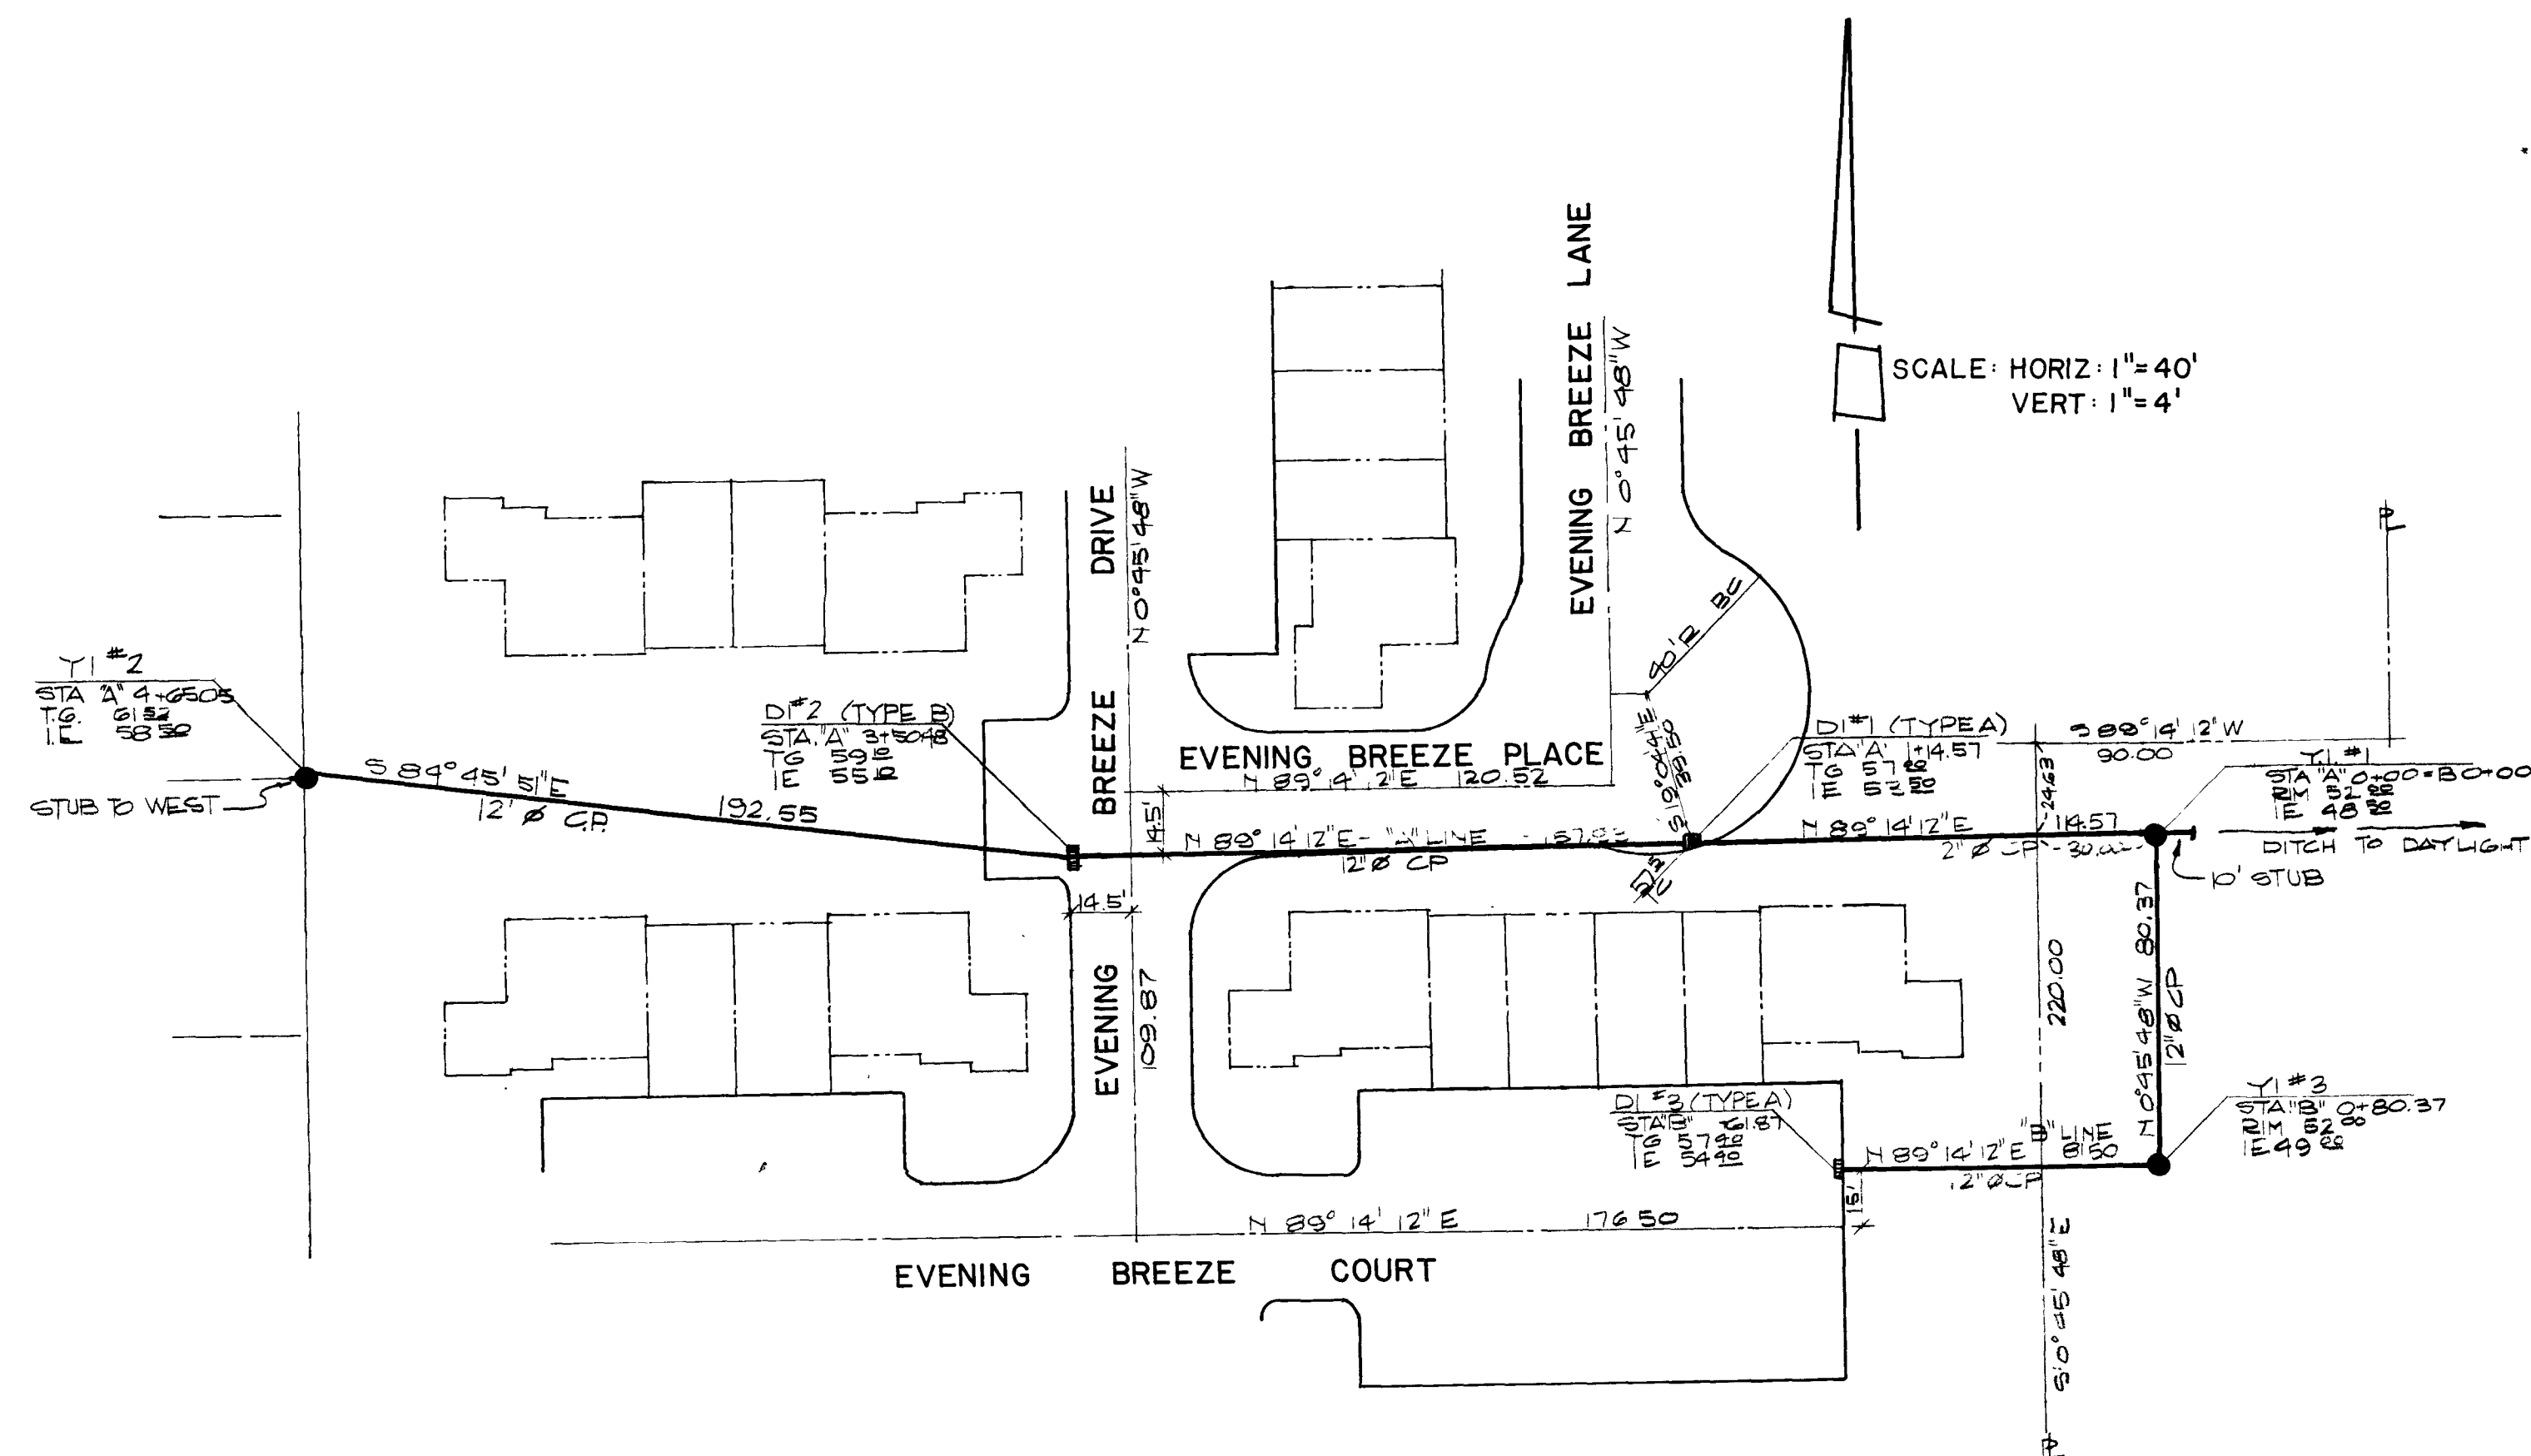


APPROVED

[Signature]
LAS VEGAS CITY ENGINEER

DATE

[Signature]
LAS VEGAS FIELD ENGINEER

DATE

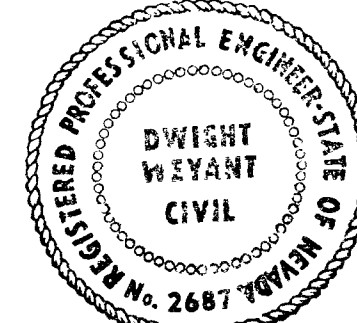

REVISIONS		
NO.	DESCRIPTION	DATE

SUNDOWN UNIT I
STORM DRAIN

Portion of the NW 1/4 of the SE 1/4 of
Section 31, T 20S, R 6E, M.D.B. & M.


LAS VEGAS
CONSULTING ENGINEERS / PLANNERS
SPARKS, NEVADA - SEATTLE, WASHINGTON - LAS VEGAS, NEVADA

JOB NO. 271013
DESIGNED WLD
DRAWN WDA
COMP.
CHECKED
DATE AUG 1972
SHEET NO. 15
OF 15 SHEETS

5272

19.4

327 4-2835-1

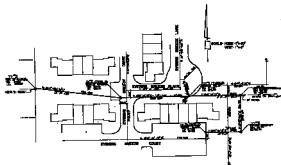
















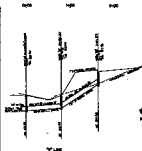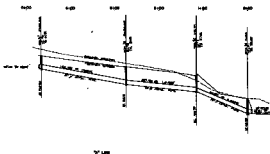

[Signature] _____
 [Signature] _____




--	--