




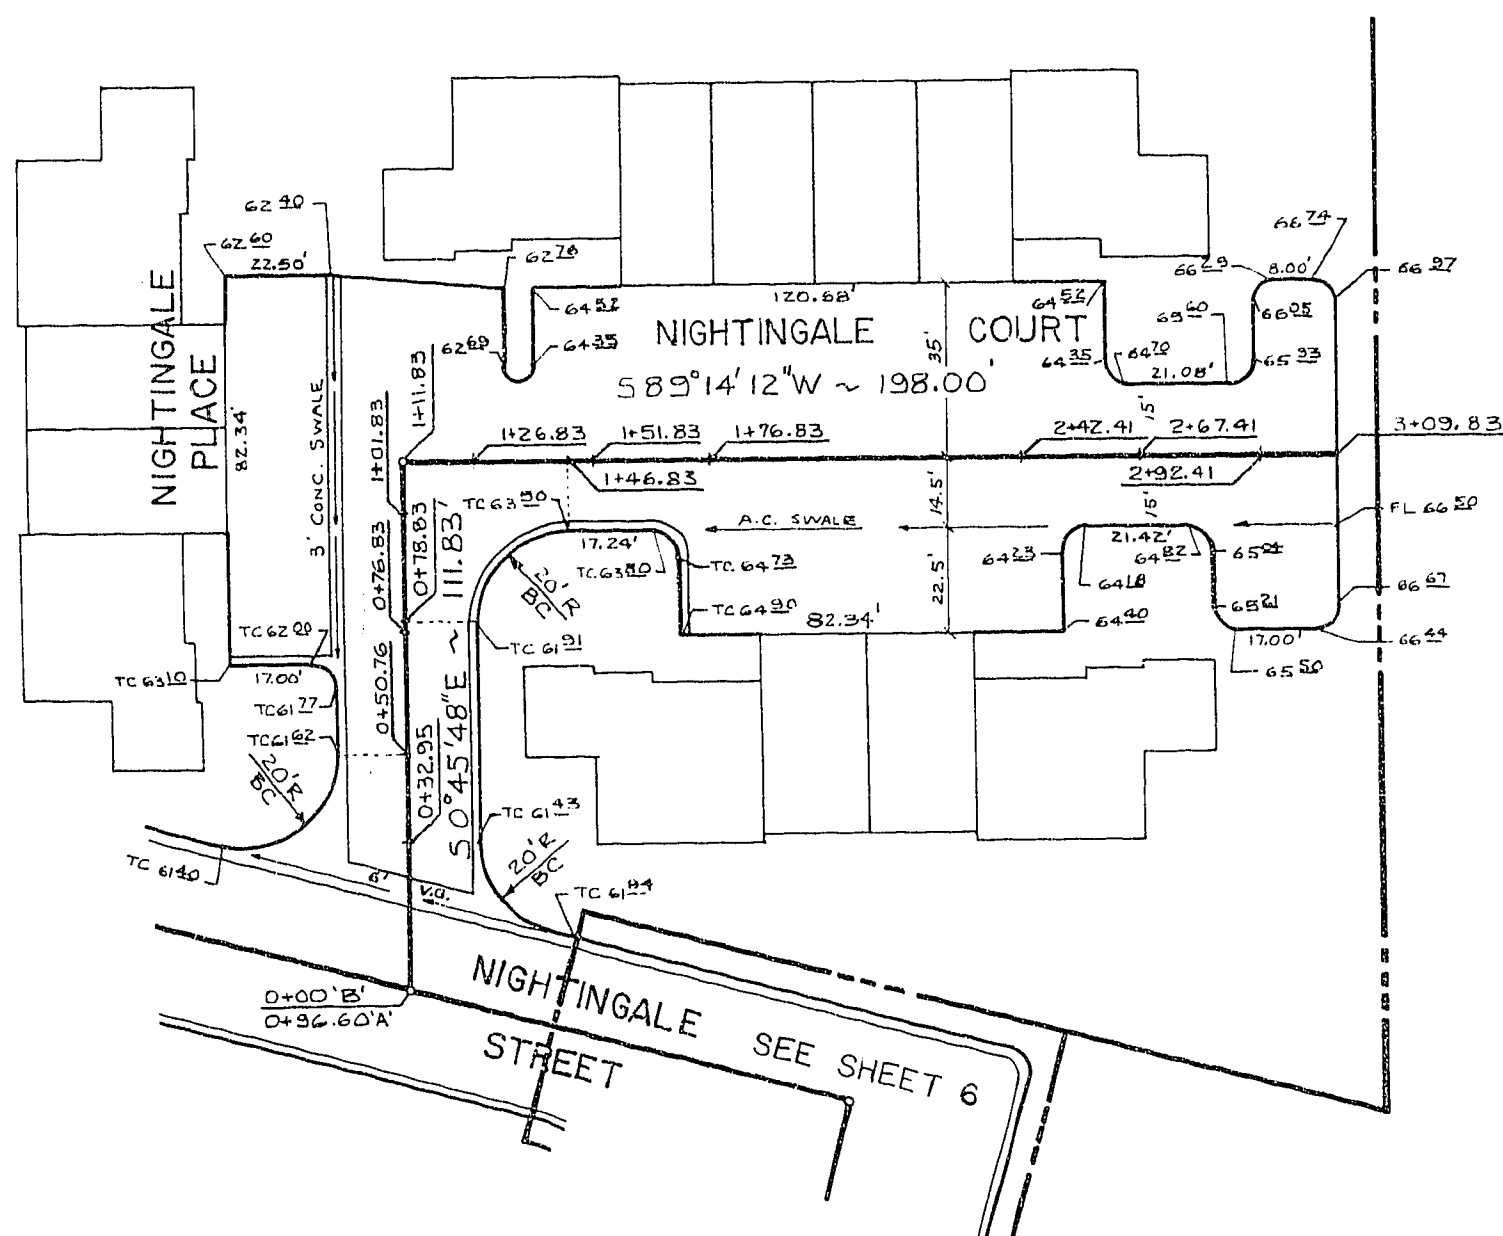

NIGHTINGALE PLACE-NIGHTINGALE COURT

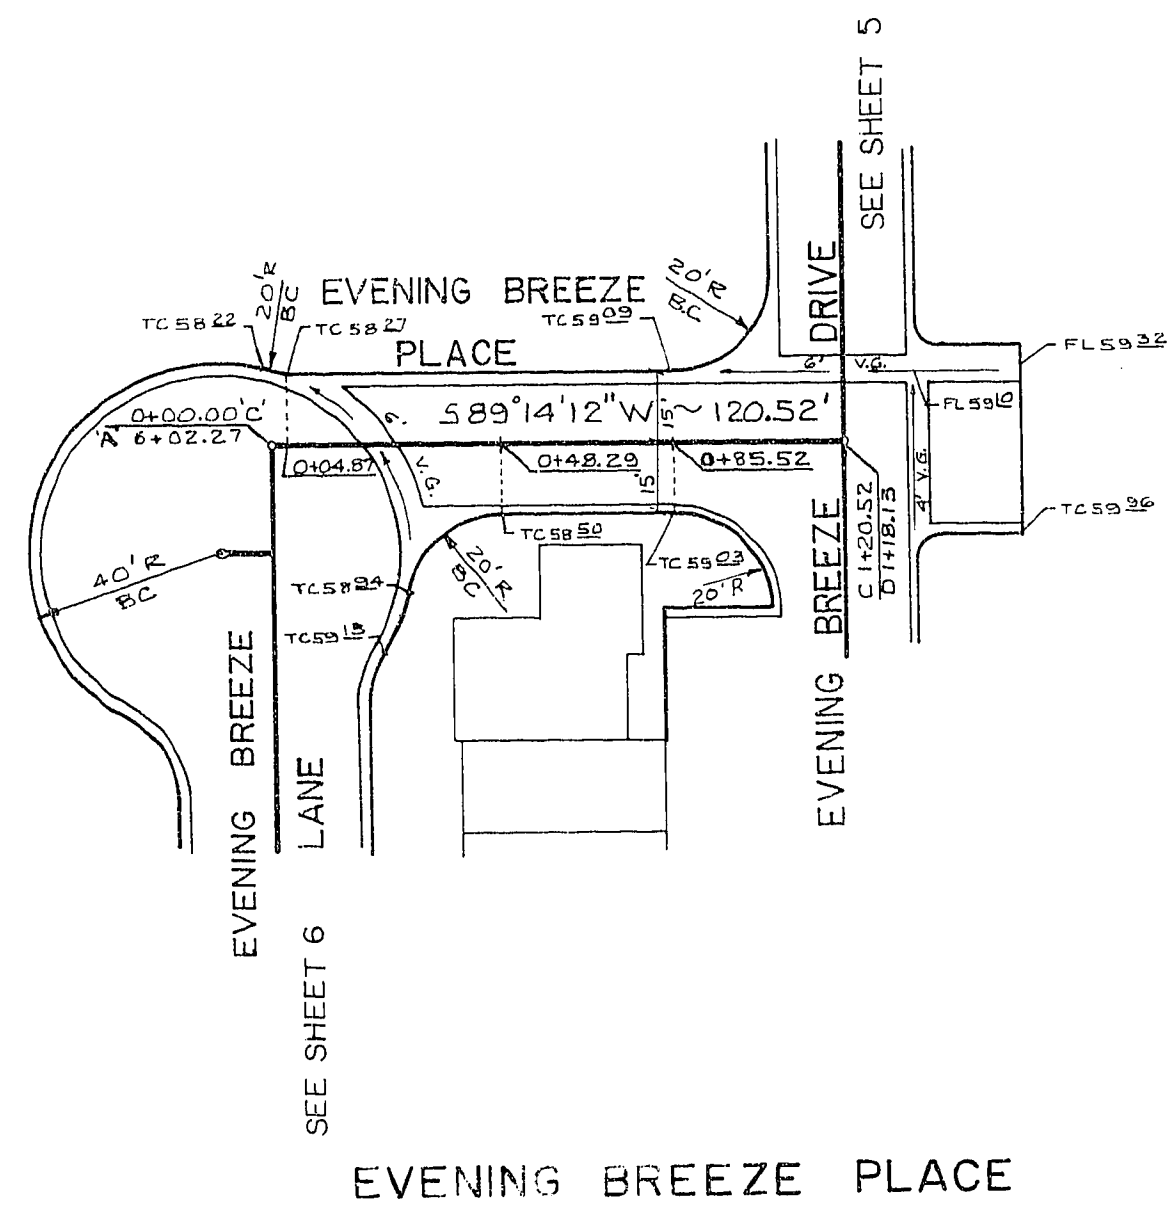

EVENING BREEZE PLACE

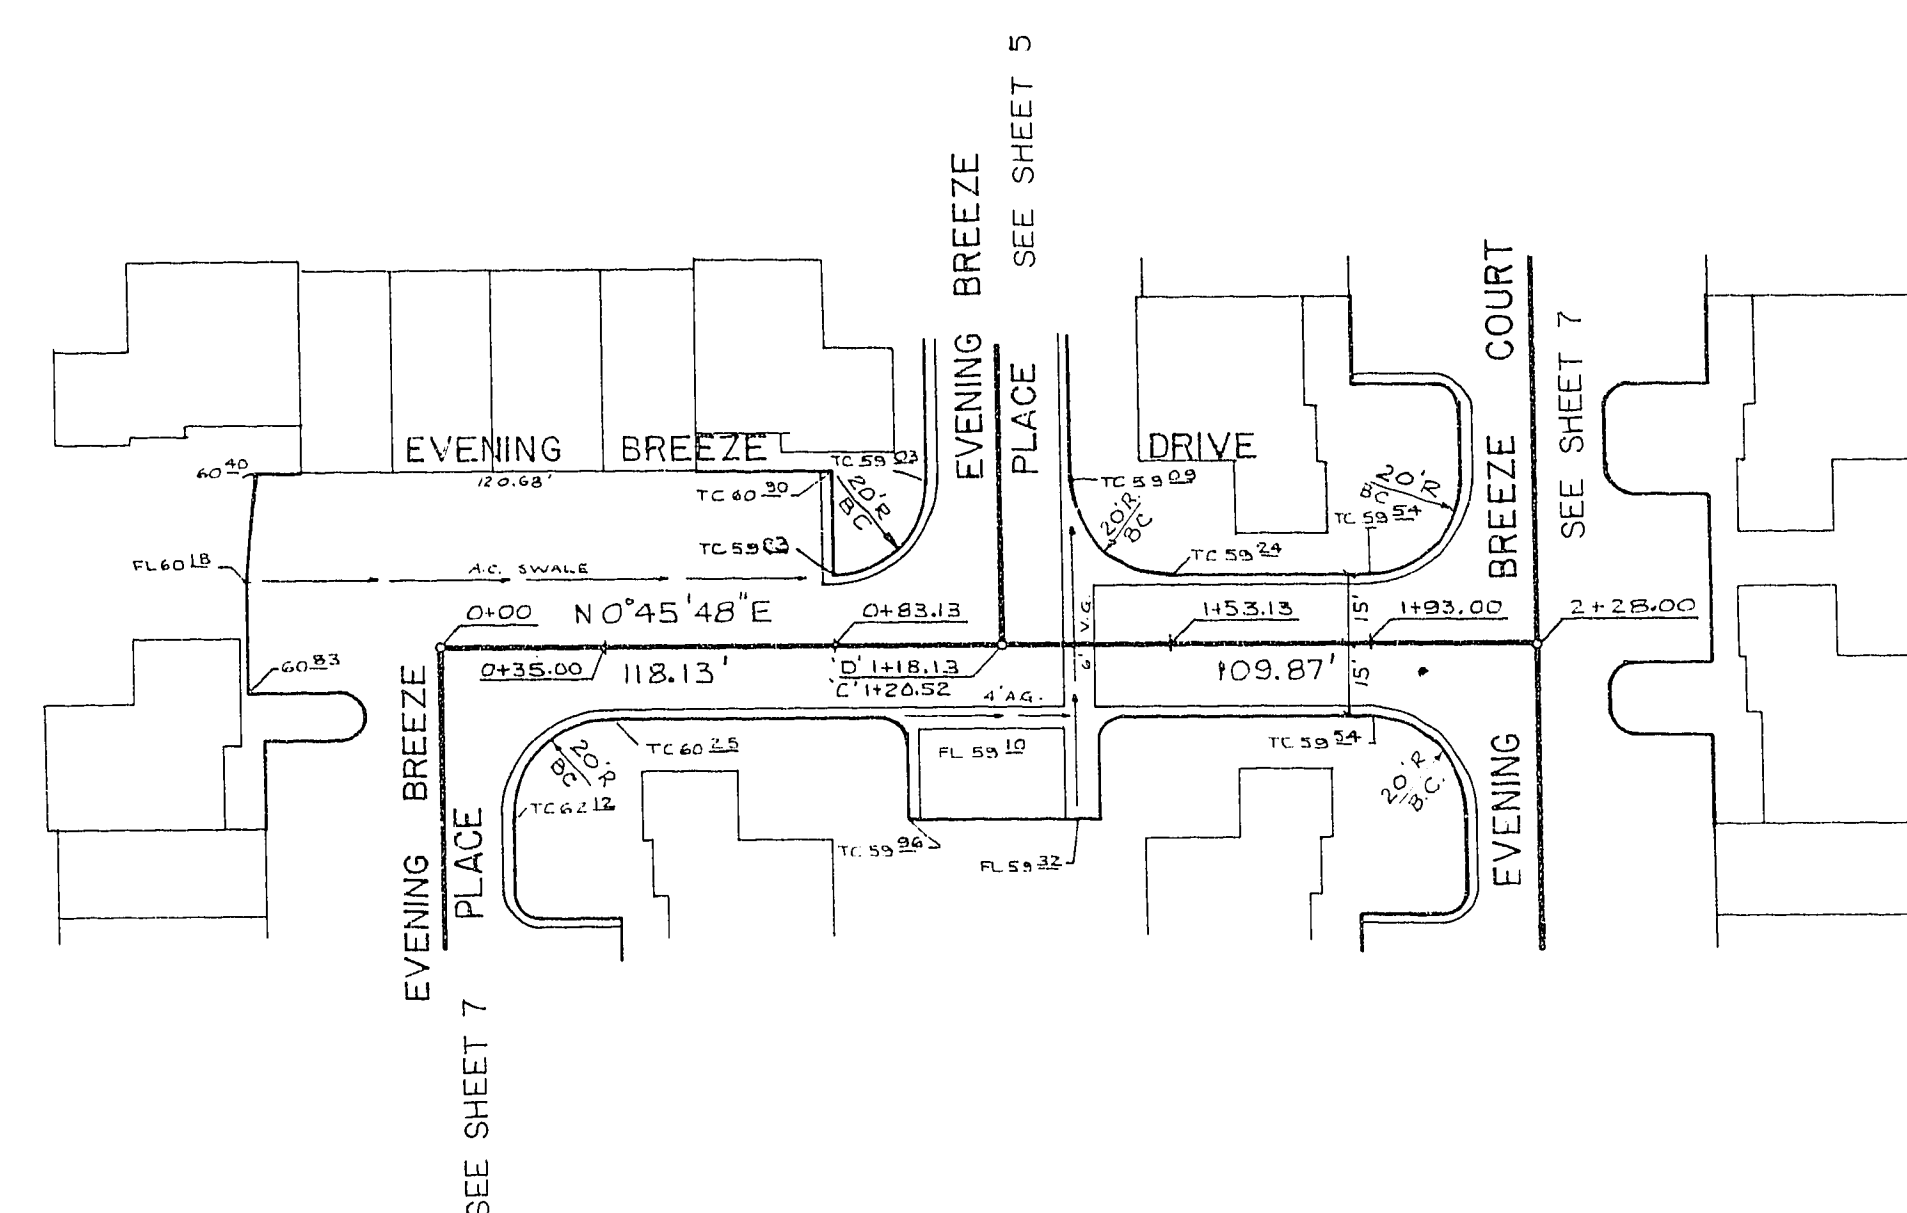

EVENING BREEZE DRIVE

TC = 0.13' ABOVE  $\phi$  GRADE


SCALE  
HORIZ: 1" = 40', VERT: 1" = 4'

APPROVALS:

LAS VEGAS CITY ENGINEER DATE  
LAS VEGAS FIELD ENGINEER DATE

NOTES

1. ALL RADII -- 5' UNLESS OTHERWISE NOTED
2. ALL GRADES -- TOP OF PAVEMENT UNLESS OTHERWISE NOTED

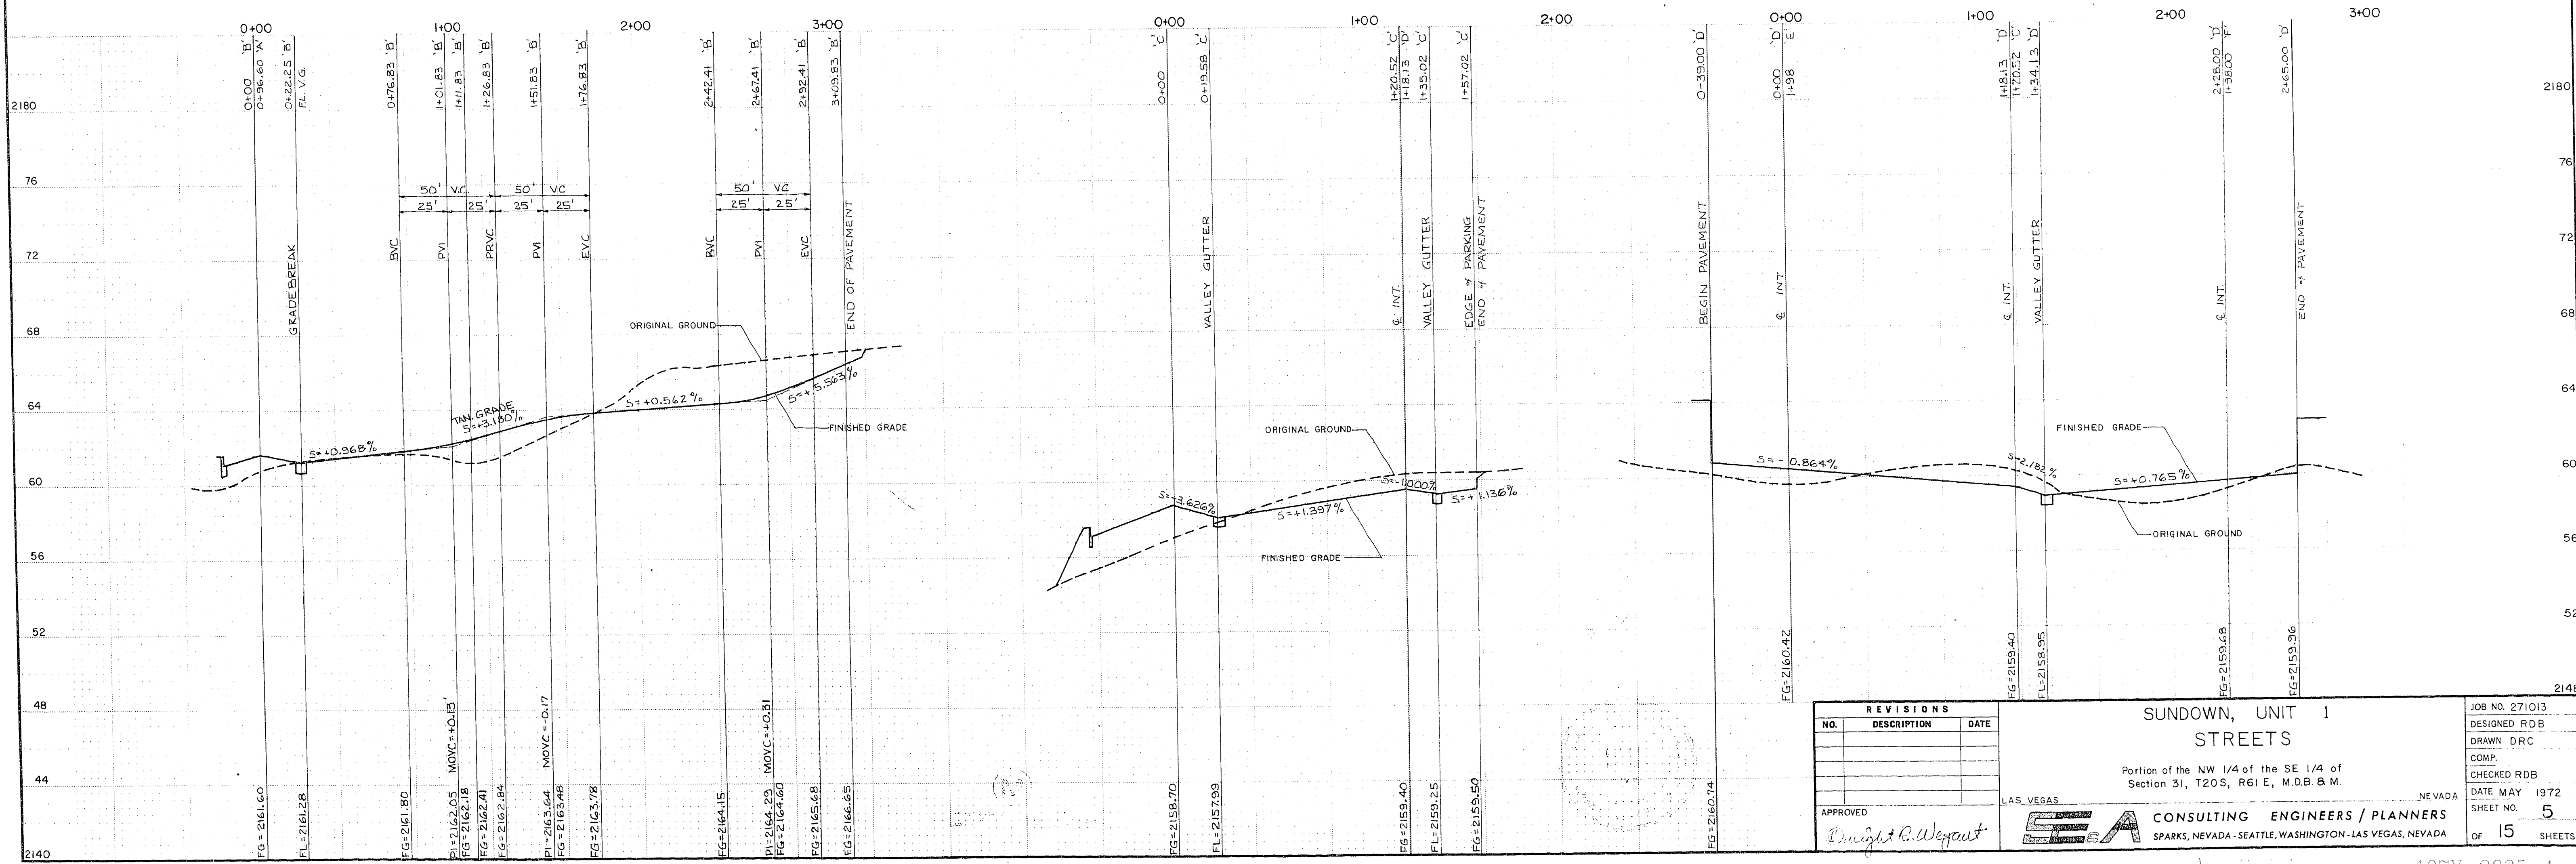




| REVISIONS |             |      |
|-----------|-------------|------|
| NO.       | DESCRIPTION | DATE |
|           |             |      |
|           |             |      |
|           |             |      |

SUNDOWN, UNIT 1  
STREETS

Portion of the NW 1/4 of the SE 1/4 of  
Section 31, T20S, R61E, M.D.B. & M.

LAS VEGAS  
CONSULTING ENGINEERS / PLANNERS  
SPARKS, NEVADA - SEATTLE, WASHINGTON - LAS VEGAS, NEVADA

JOB NO. 271013  
DESIGNED RDB  
DRAWN DRC  
COMP.  
CHECKED RDB  
DATE MAY 1972  
SHEET NO. 5  
OF 15 SHEETS

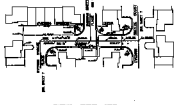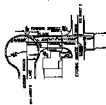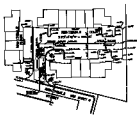










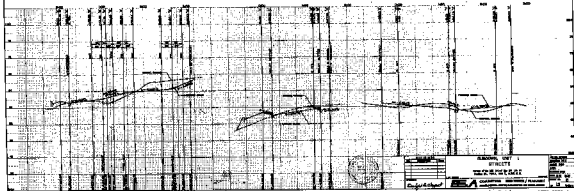






