

APPROVALS



LAS VEGAS CITY ENGINEER DATE
J. A. Decker 2-21-72
 LAS VEGAS FIELD ENGINEER DATE
[Signature] 2/11
 SANITATION SUPT. DATE

SCALE
 HORIZ.: 1" = 40', VERT.: 1" = 4'

TC = 0.10' ABOVE ϵ GRADE

- NOTES**
1. ALL RADII - 5' UNLESS OTHERWISE NOTED
 2. ALL GRADES - TOP OF PAVEMENT UNLESS OTHERWISE NOTED

2176
72
68
64
60
56
52
48
44
40

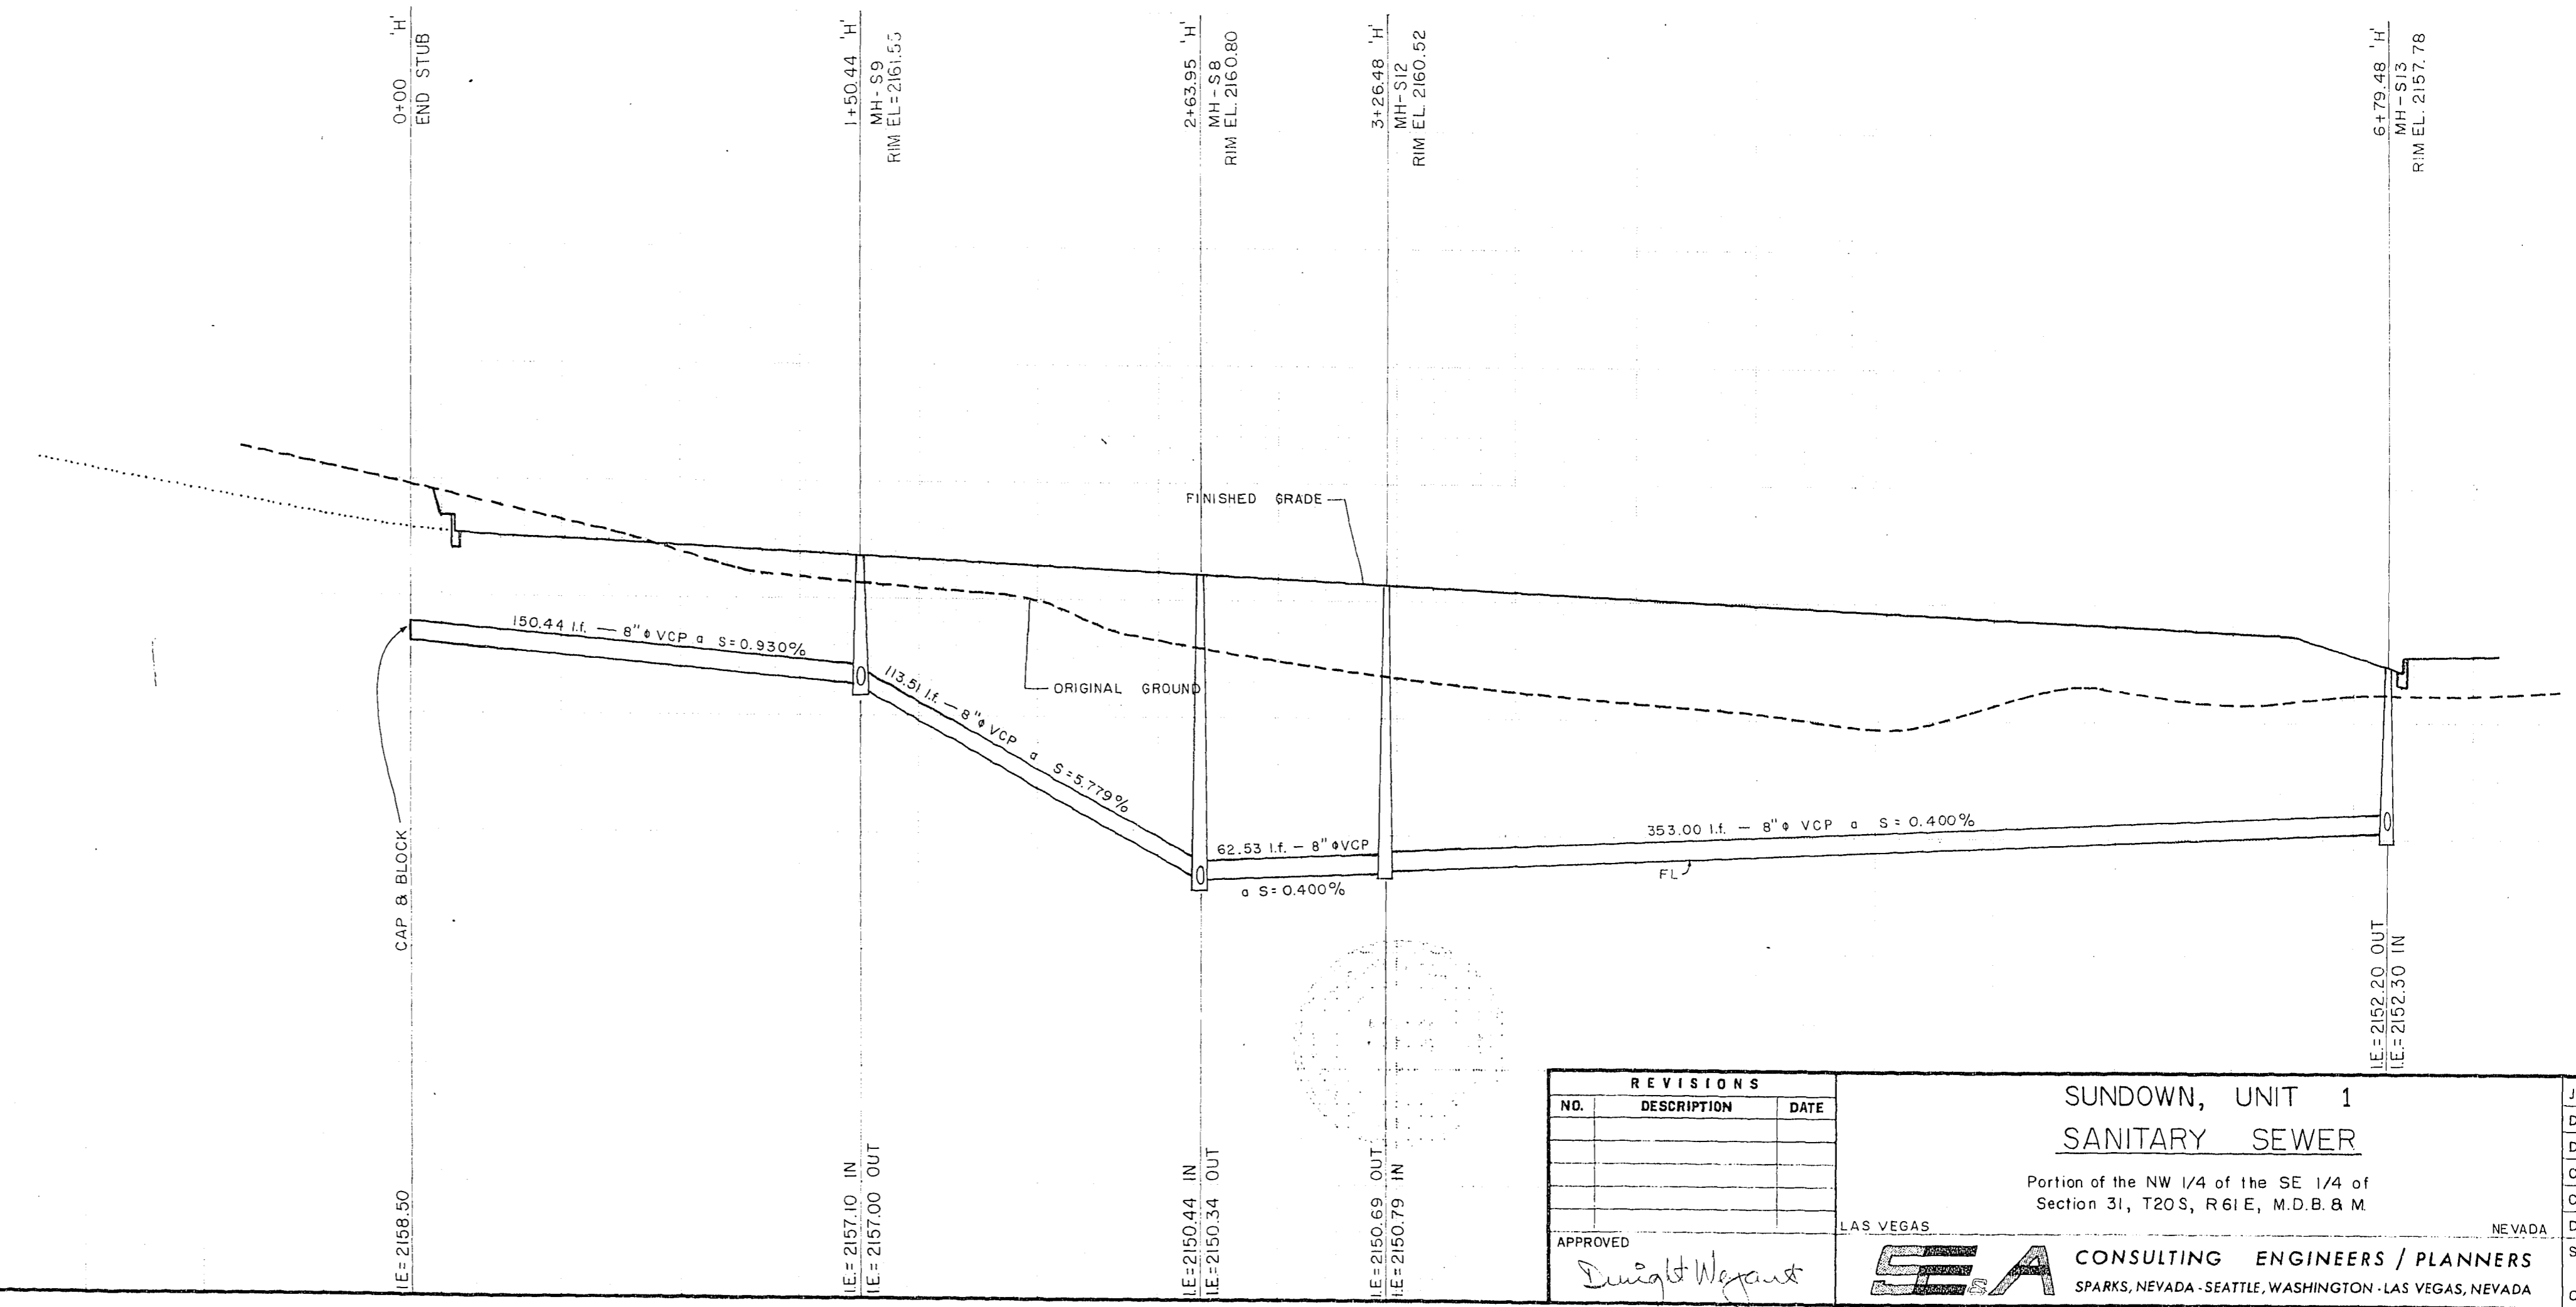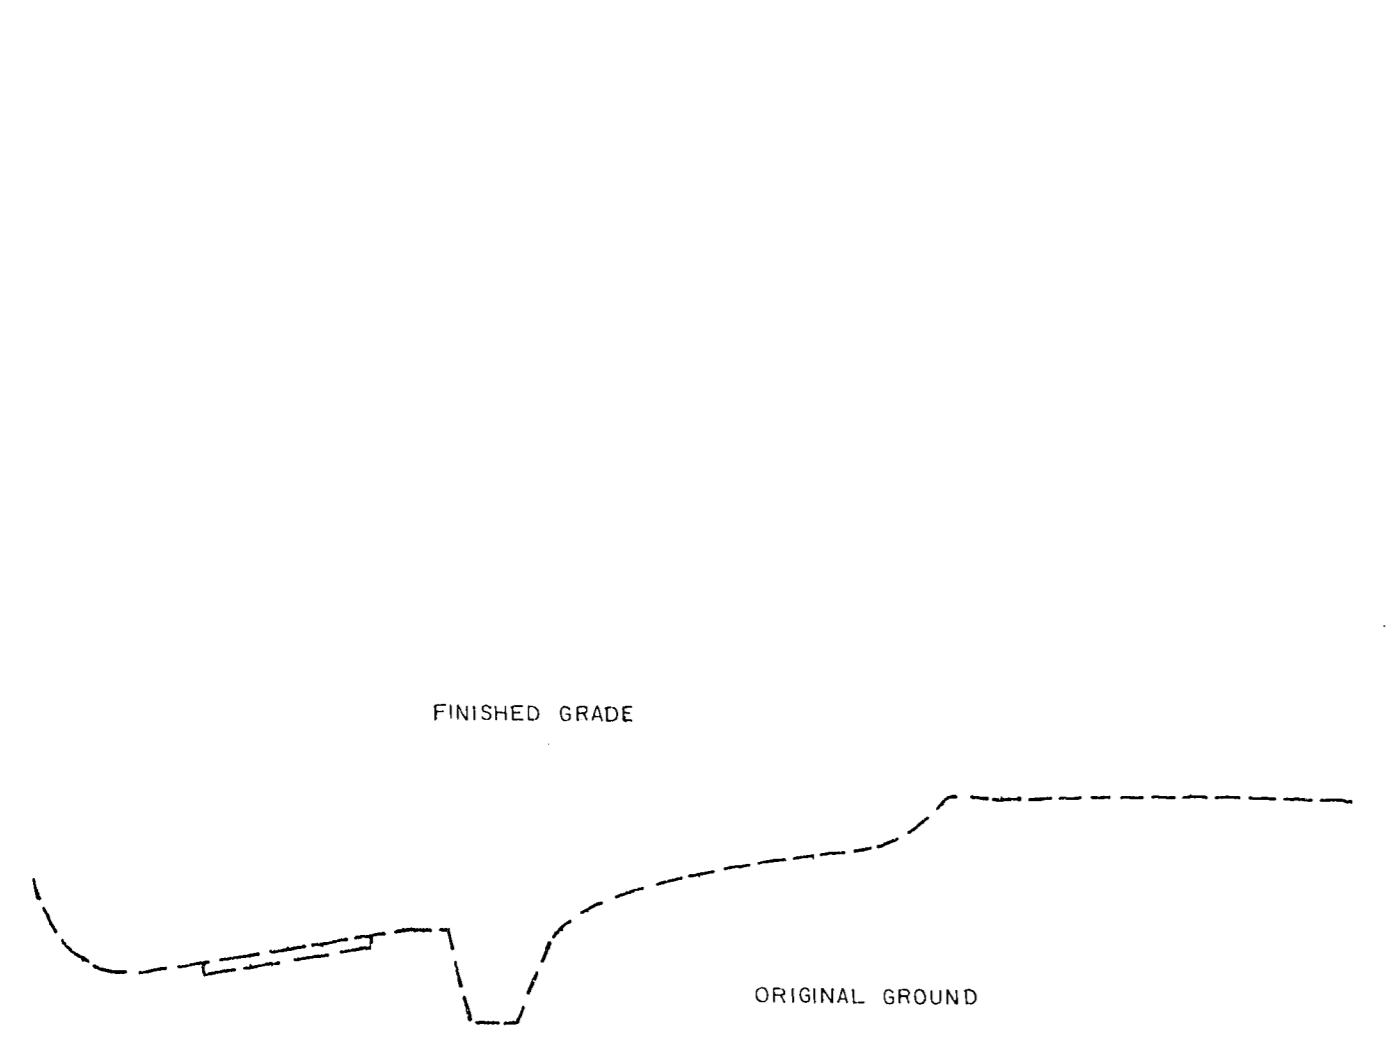

REVISIONS		
NO.	DESCRIPTION	DATE

SUNDOWN, UNIT 1
SANITARY SEWER
 Portion of the NW 1/4 of the SE 1/4 of Section 31, T20S, R61E, M.D.B. & M.

APPROVED: *Dwight Wagoner*

SEA CONSULTING ENGINEERS / PLANNERS
 SPARKS, NEVADA - SEATTLE, WASHINGTON - LAS VEGAS, NEVADA

JOB NO. 271013
 DESIGNED RDB
 DRAWN DRC
 COMP.
 CHECKED RDS/RDB
 DATE MAY 1972
 SHEET NO. 12
 OF 15 SHEETS