


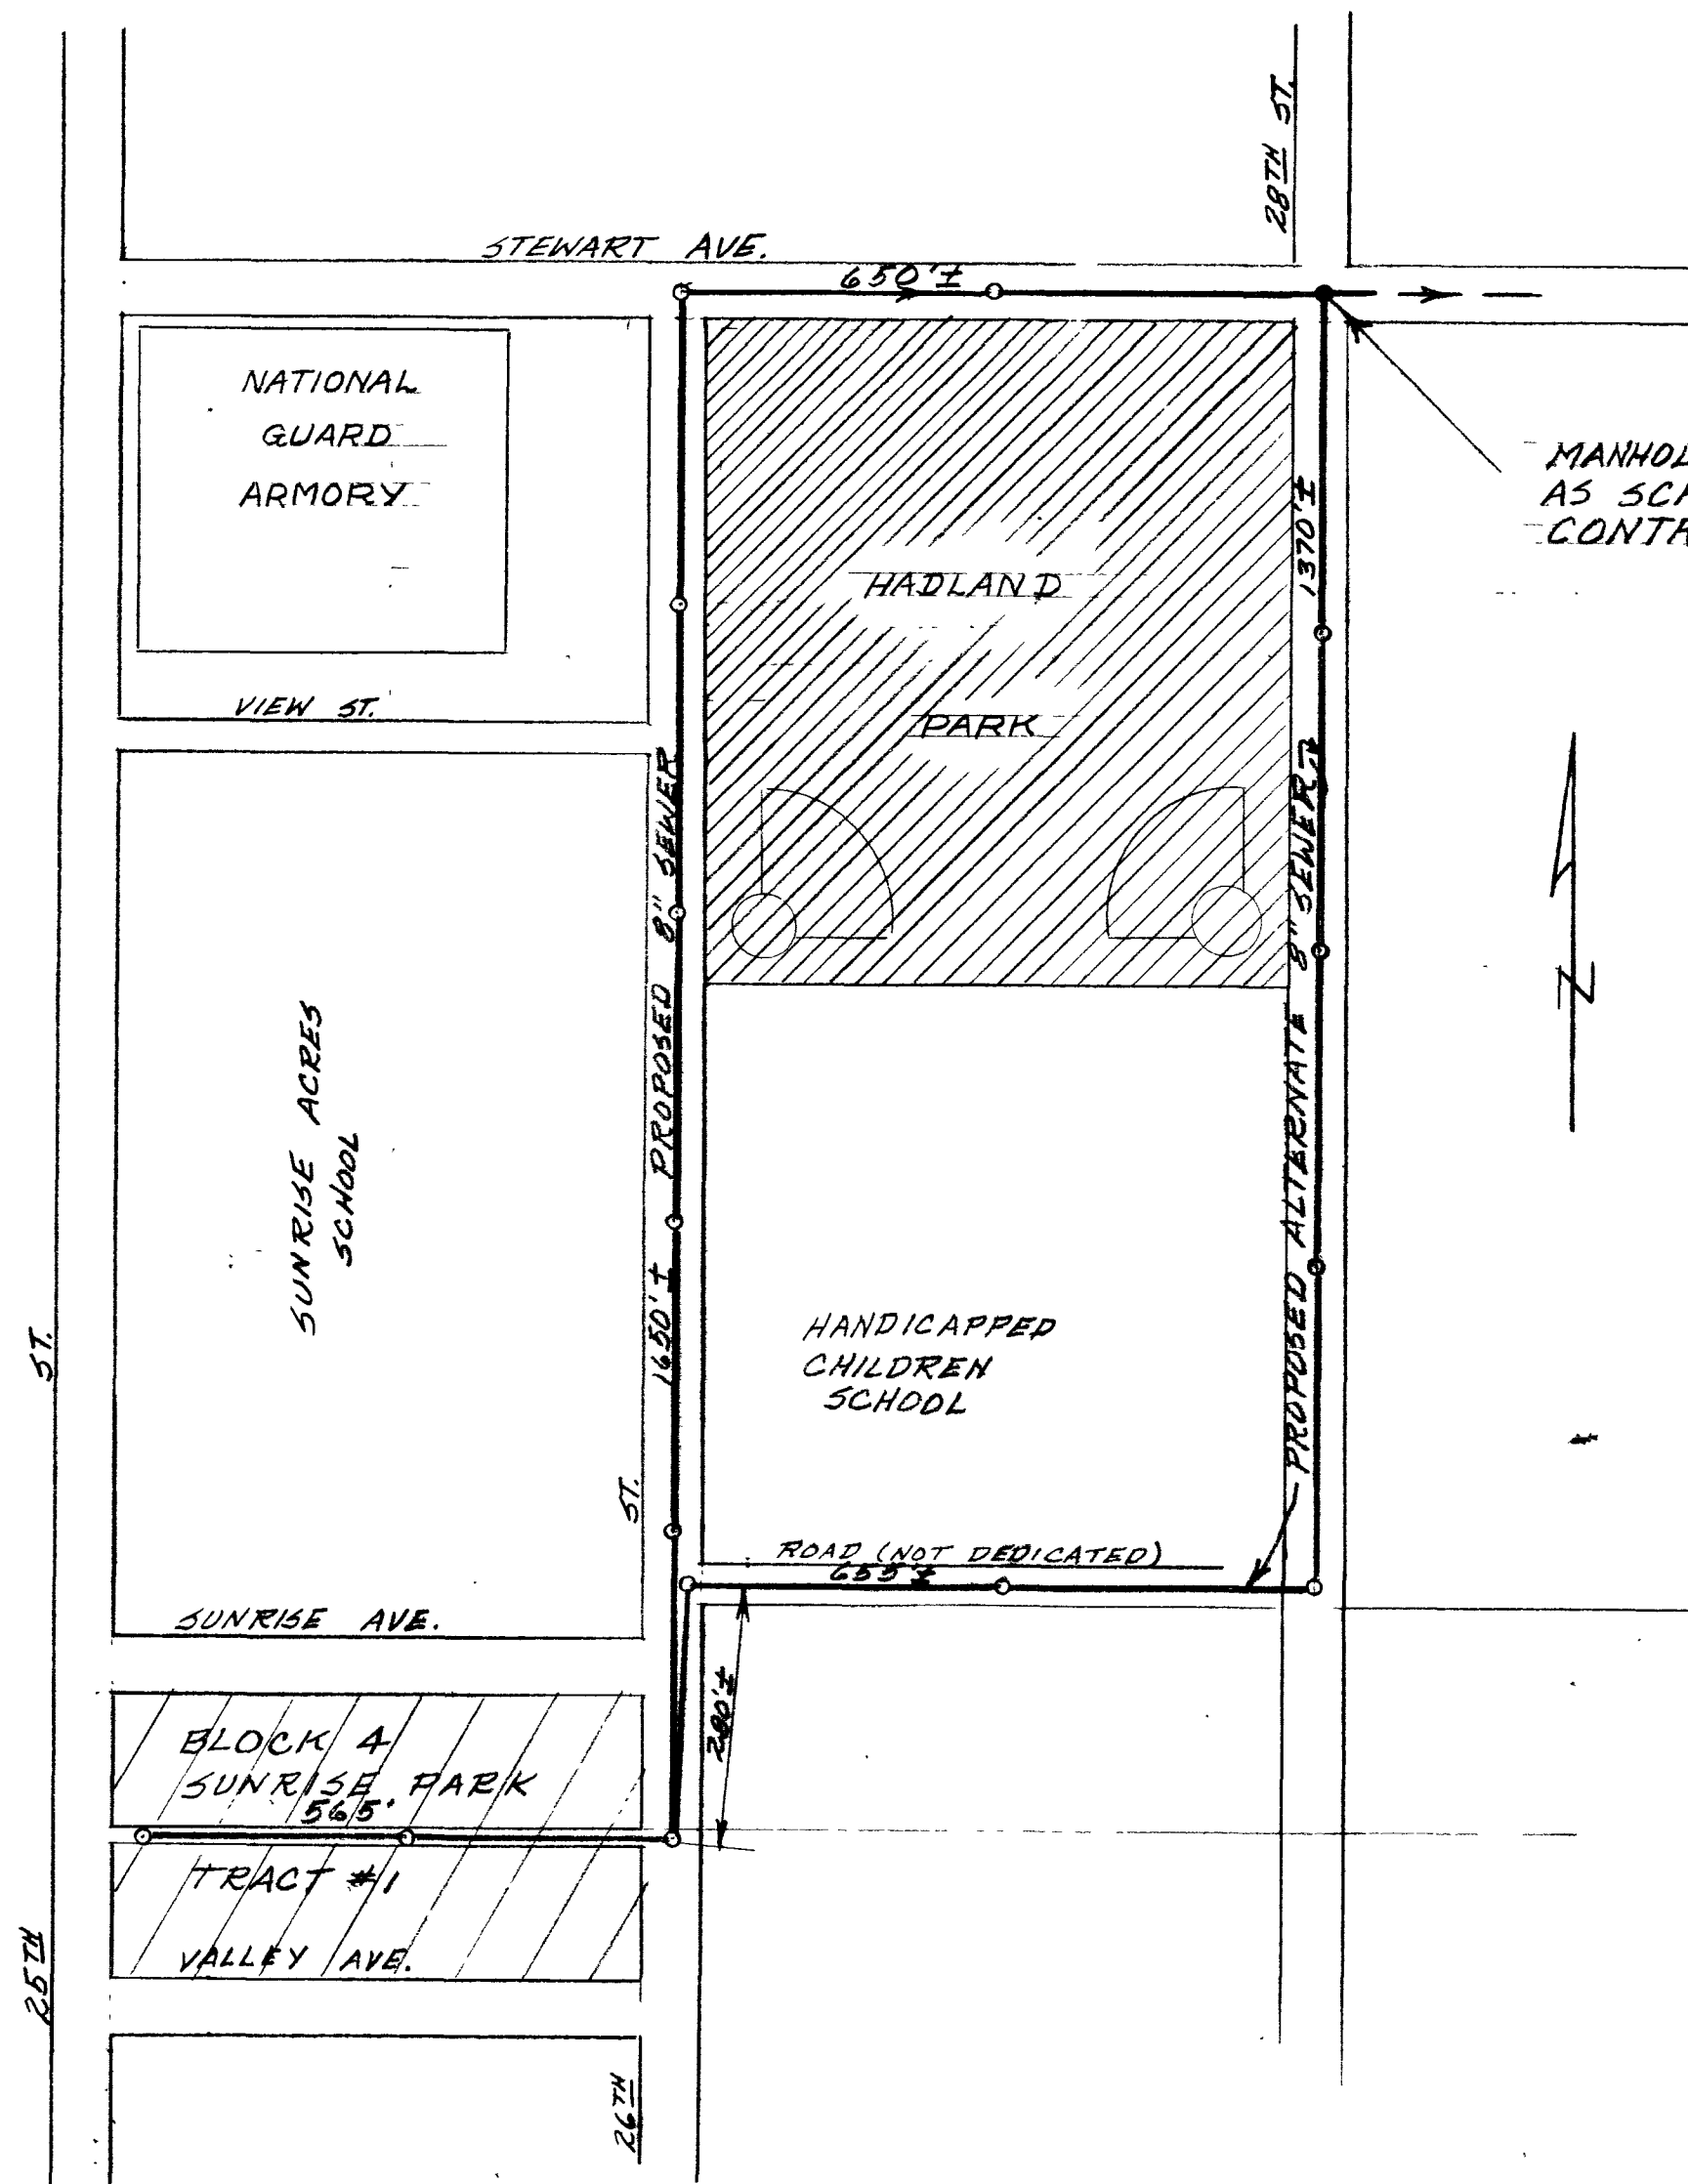

MANHOLE TO BE CONSTRUCTED
AS SCHEDULE "D", TRUNK SEWER
CONTRACT, END OF STEWART LATERAL

ESTIMATED COST EITHER ROUTE				
ITEM	NUMBER	UNIT	UNIT PRICE	TOTAL
MANHOLES	8	EACH	\$ 250.00	\$ 2,250
8" SEWER	2,870	LIN. FT.	3.60	10,432
				12,682

ESTIMATED COST PER LOT \$551.40

C. 14-50

CITY OF LAS VEGAS NEVADA ENGINEERING DEPT.		
PROPOSED 8" SANITARY SEWER FOR BLOCK 4, SUNRISE PARK, TRACT #1		
DESIGNED BY	DATE	SCALE 1" = 200'
DRAWN BY <i>MC</i>	12-27-57	FIELD BOOK NO.
CHECKED BY		WORK ORDER NO. 1108
APPROVED		DRAWING NO.
CITY ENGR.		3078-3000-1















CITY OF LAS VEGAS NEVADA ENGINEERING DEPT.

PROPOSED 8" SANITARY SEWER FOR

DESIGNED BY	DATE	SCALE
CHECKED BY	APPROVED BY	PROJECT NO.

3078-300-1

2-9-81