




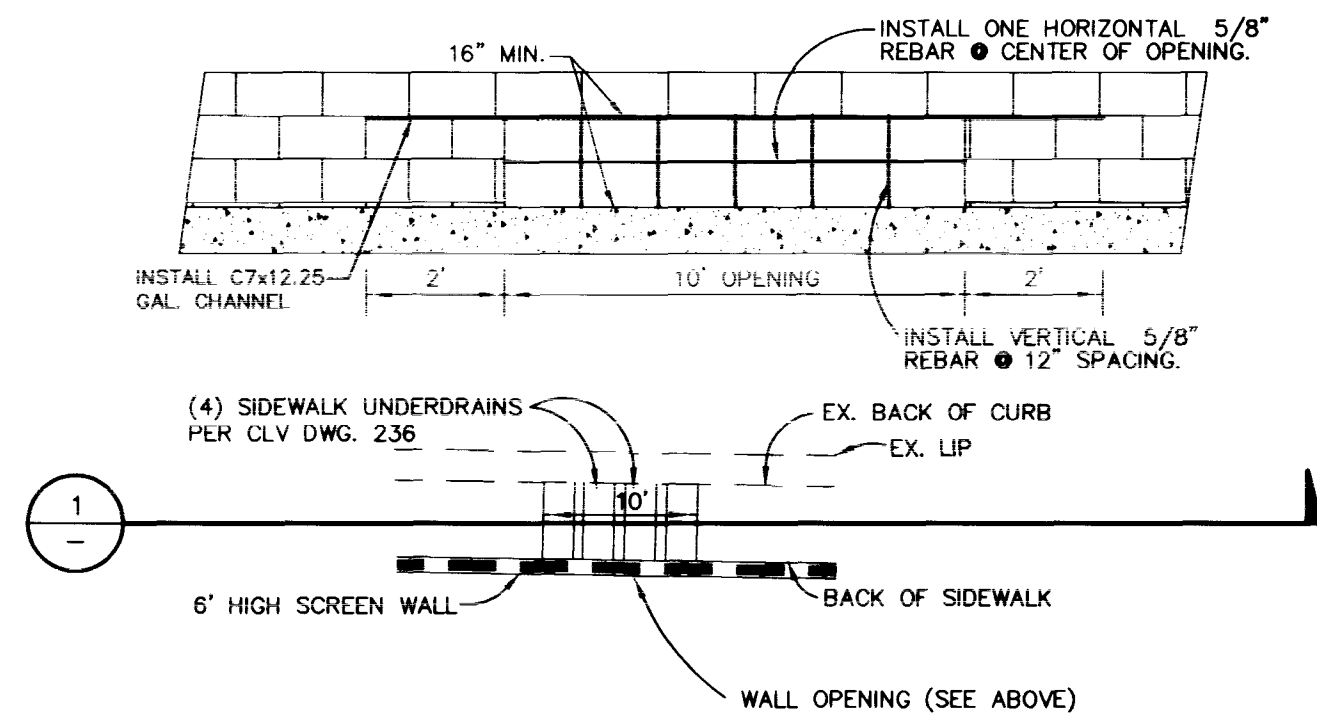


**M** DETAIL  
SCALE: N.T.S.

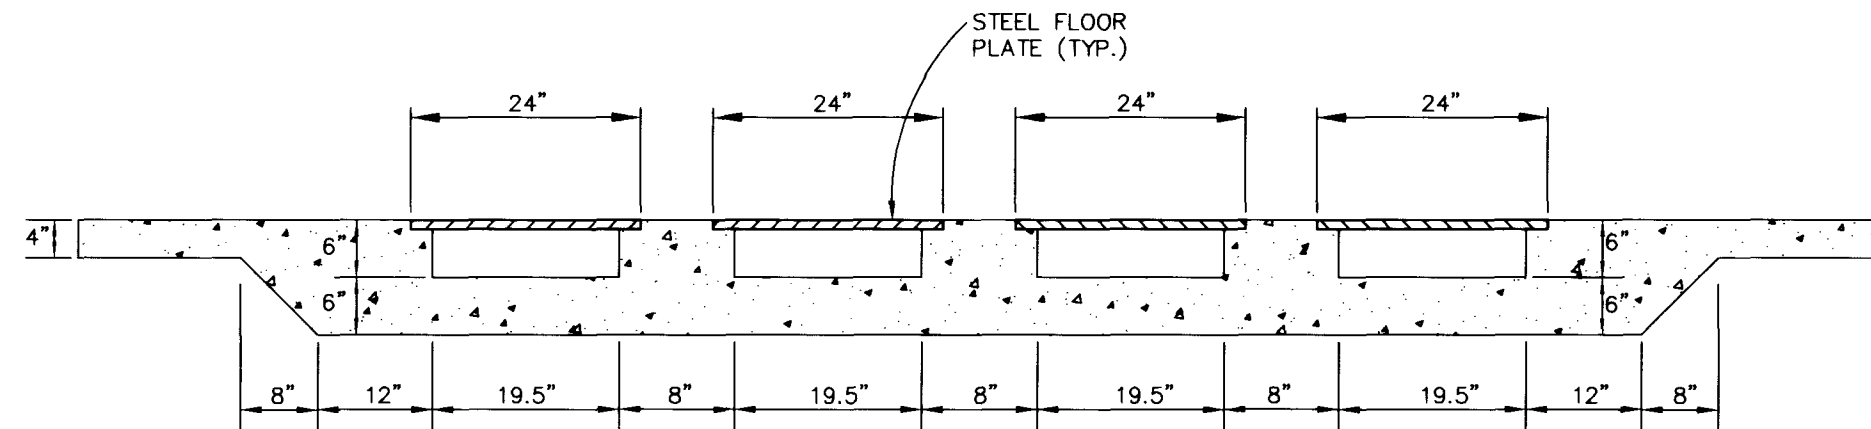


**1** SIDEWALK UNDERDRAIN  
SCALE: N.T.S.  
\* SEE USDOCA STD. DRAWING NO. 236 FOR NOTES

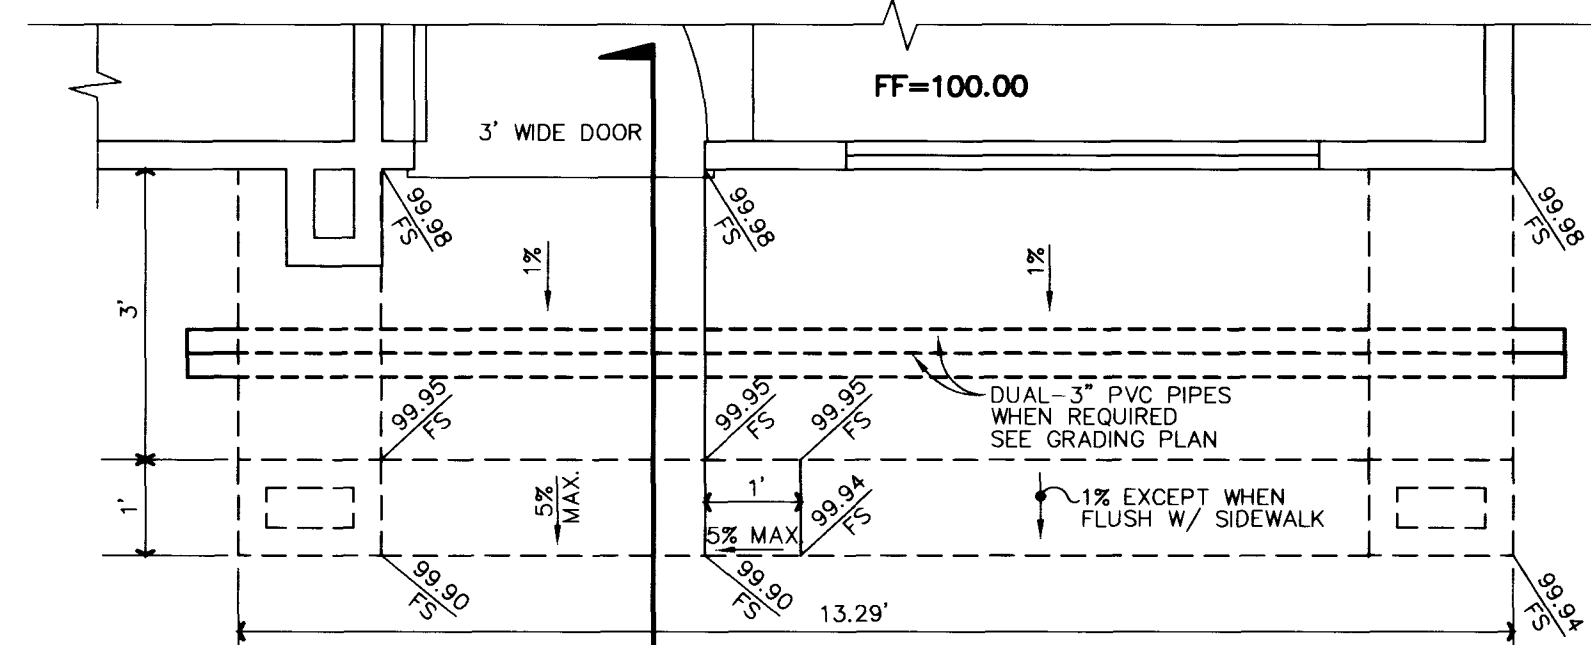


**N** TYPICAL PORCH DETAIL  
SCALE: N.T.S.

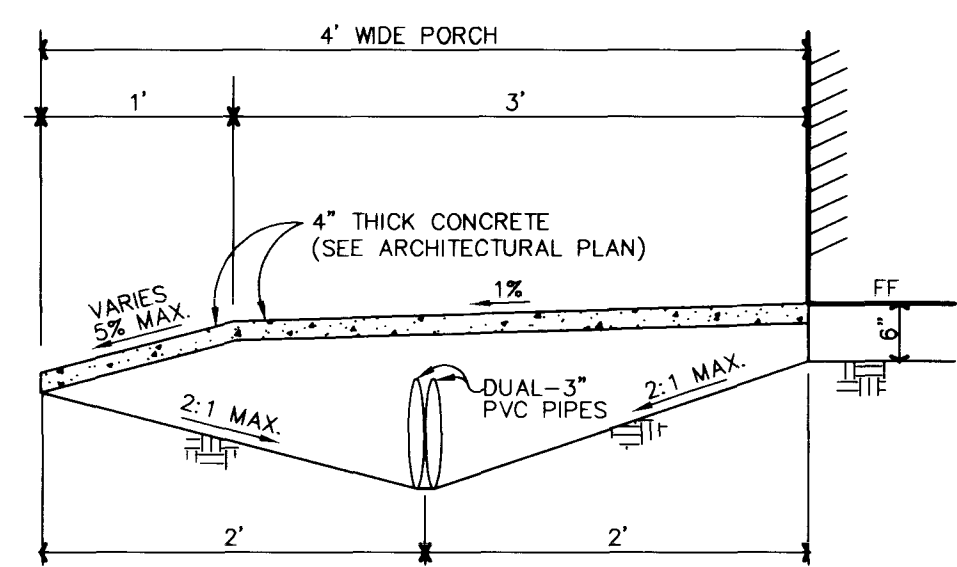


**1** TYPICAL SECTION  
SCALE: N.T.S.

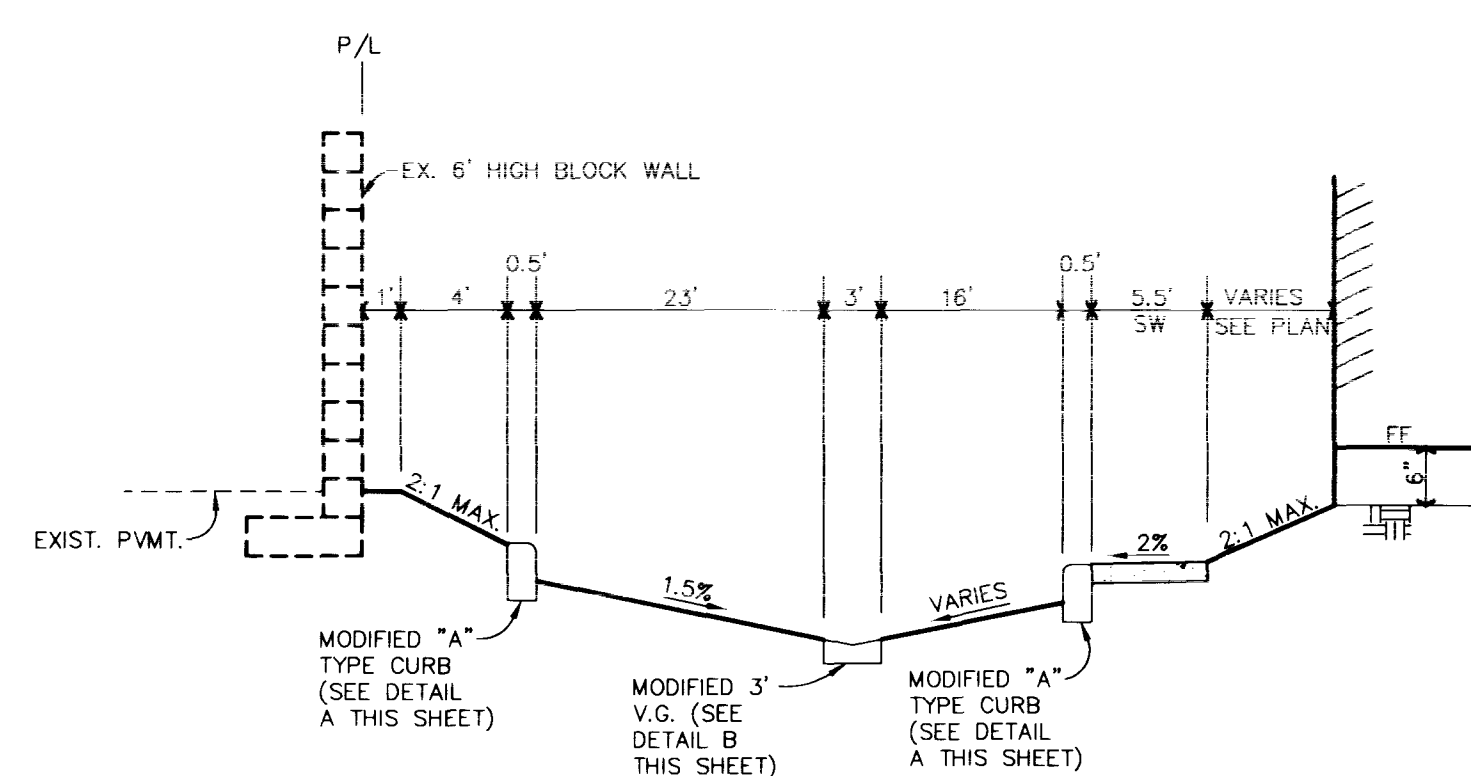


**I** TYPICAL SECTION  
SCALE: N.T.S.

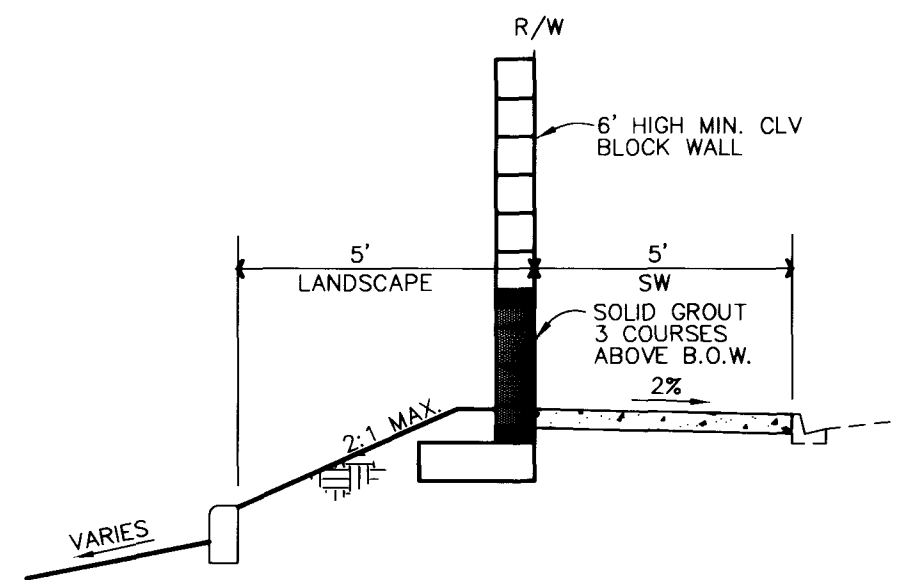


**J** TYPICAL SECTION  
SCALE: N.T.S.

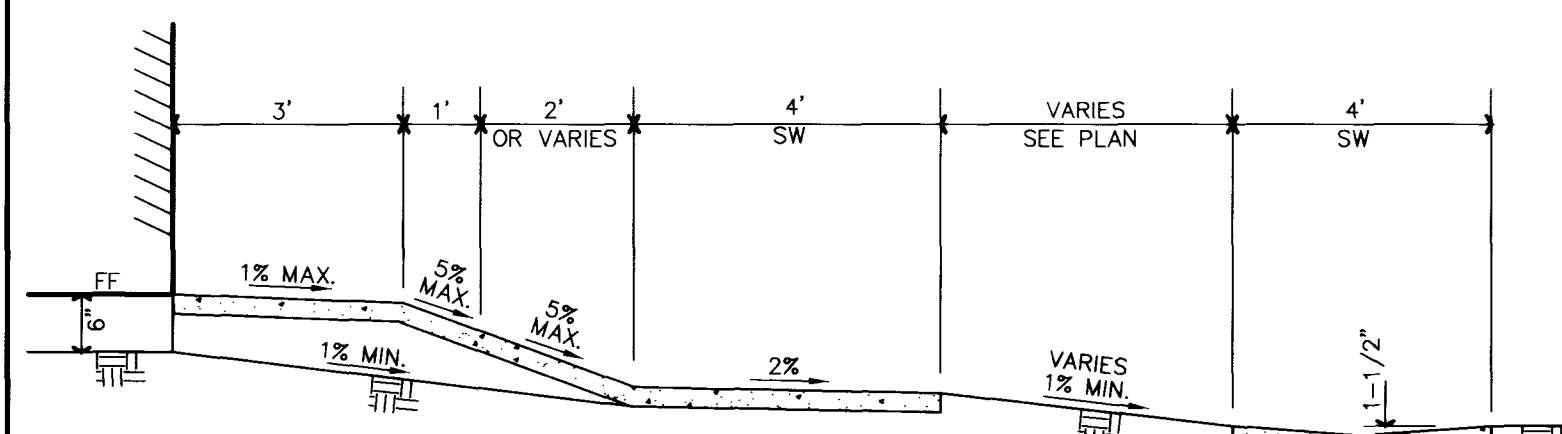


**K** TYPICAL SECTION  
SCALE: N.T.S.

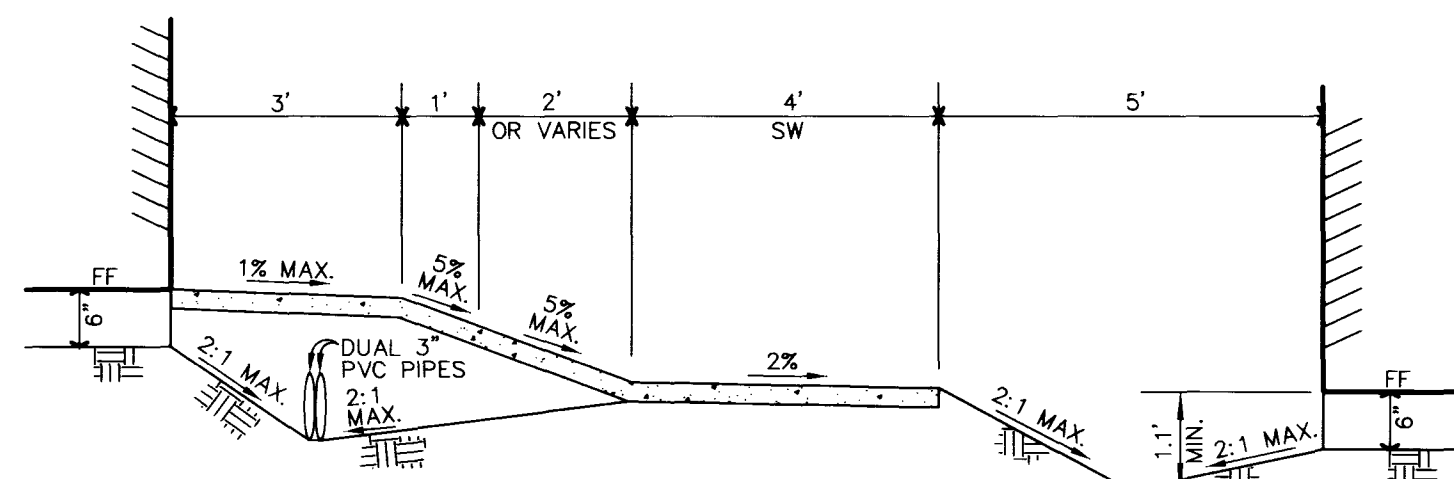



**L** TYPICAL SECTION  
SCALE: N.T.S.

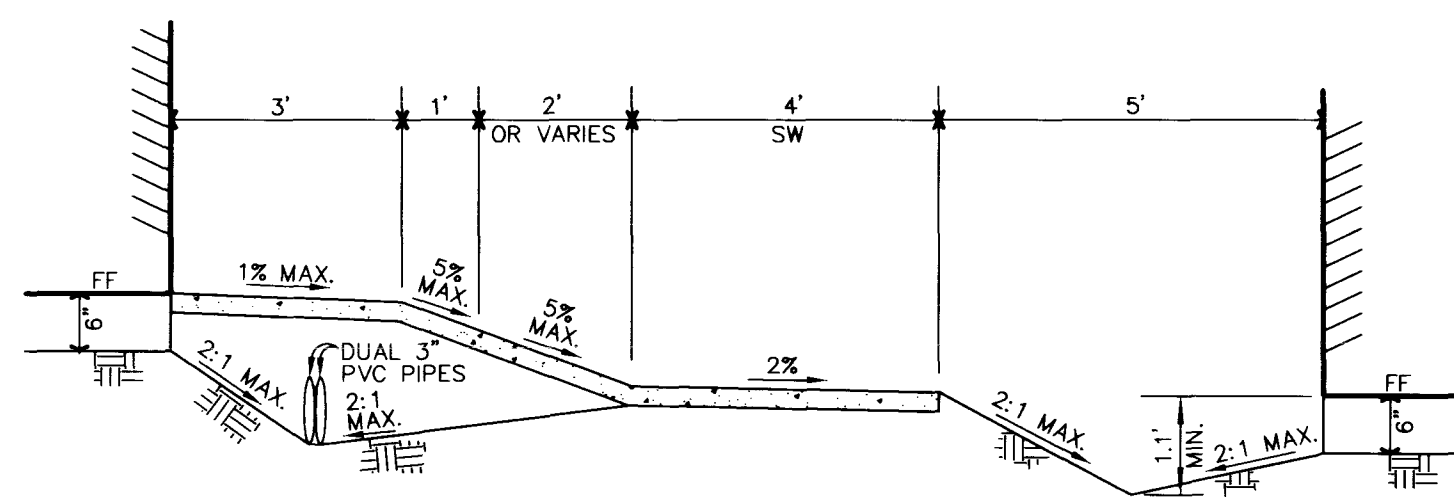


**O** TYPICAL SECTION  
SCALE: N.T.S.

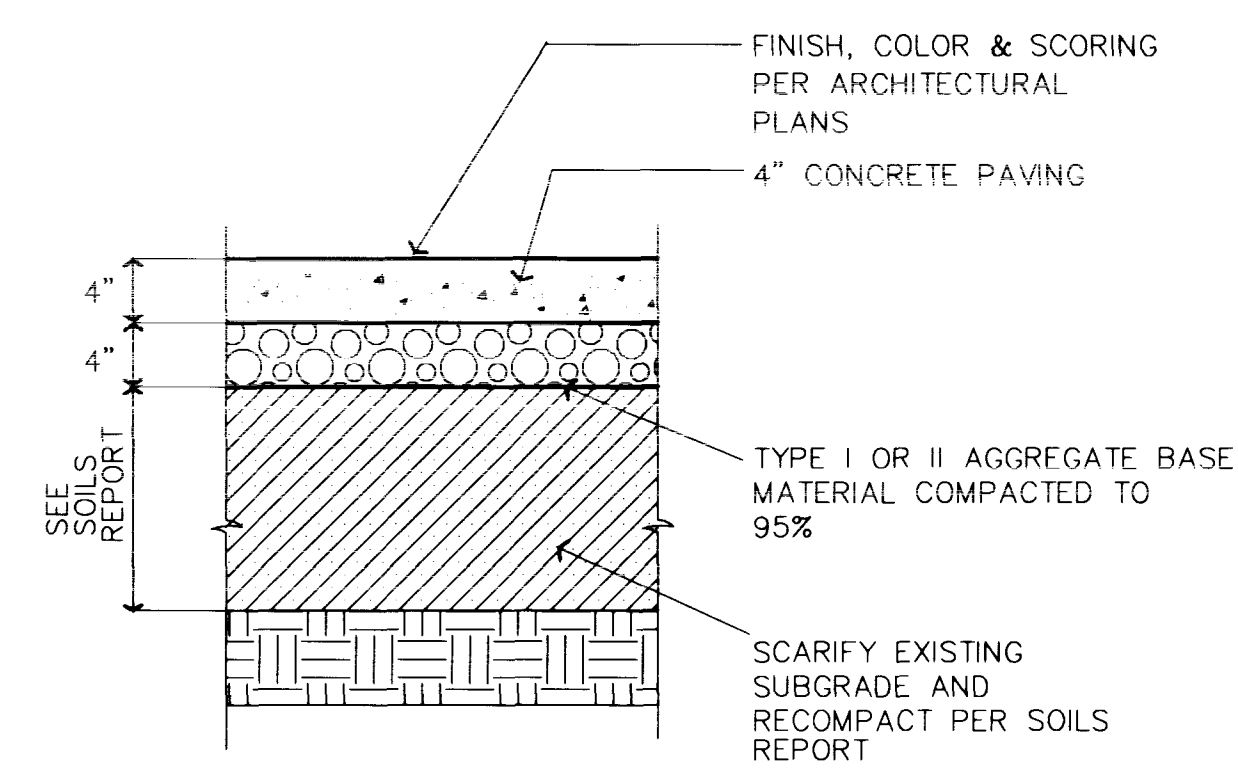


**E** TYPICAL CONCRETE SECTION  
SCALE: N.T.S.

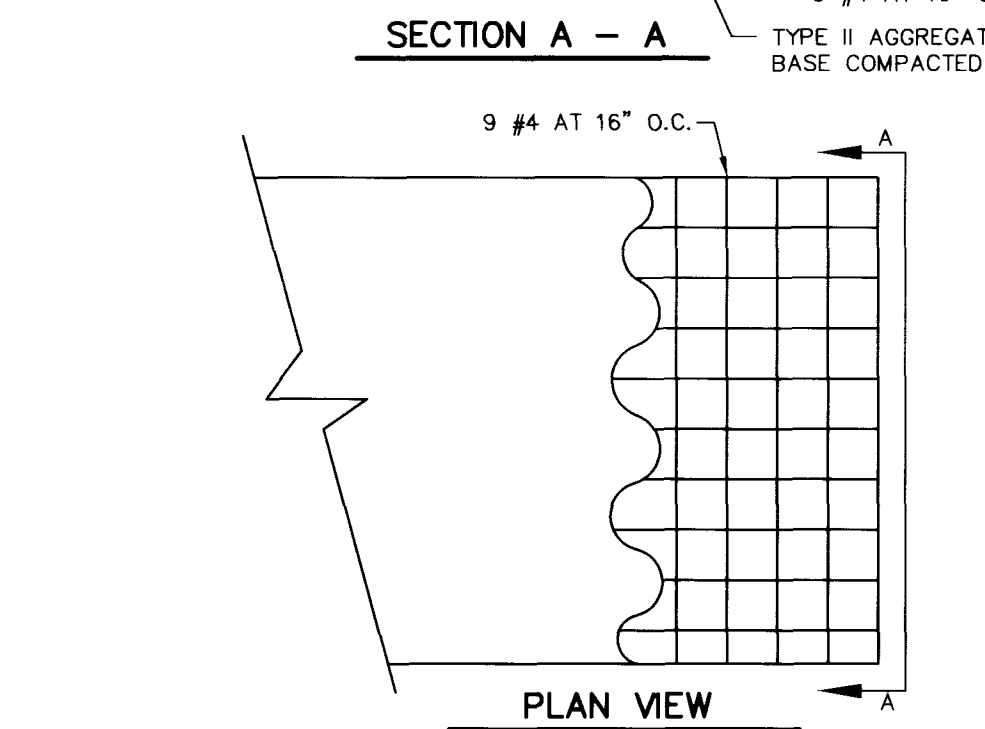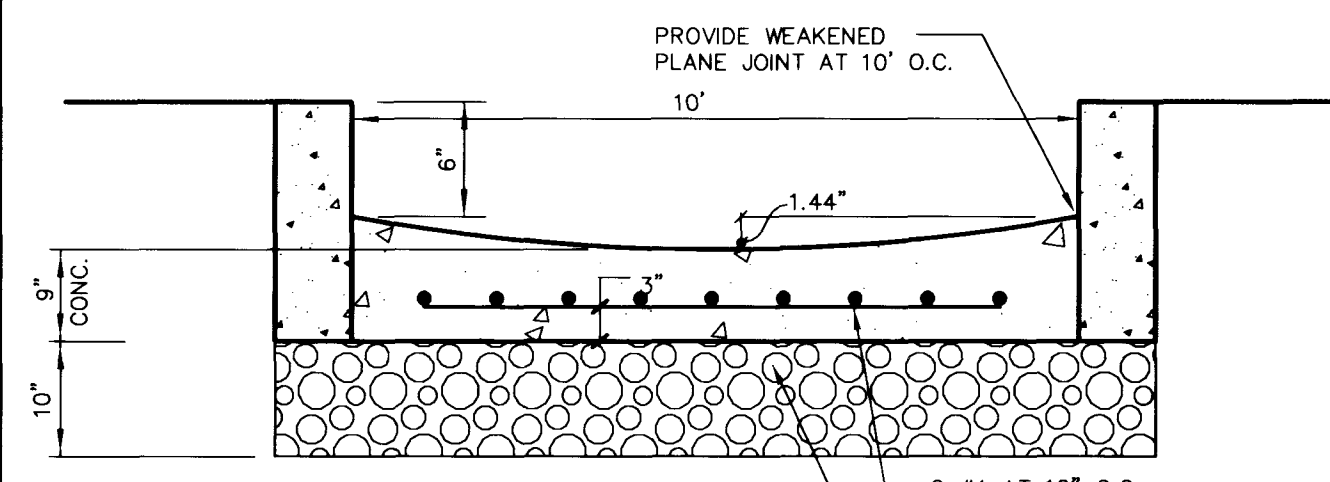


**F** 10' WIDE DRAINAGE CHANNEL DETAIL  
SCALE: N.T.S.

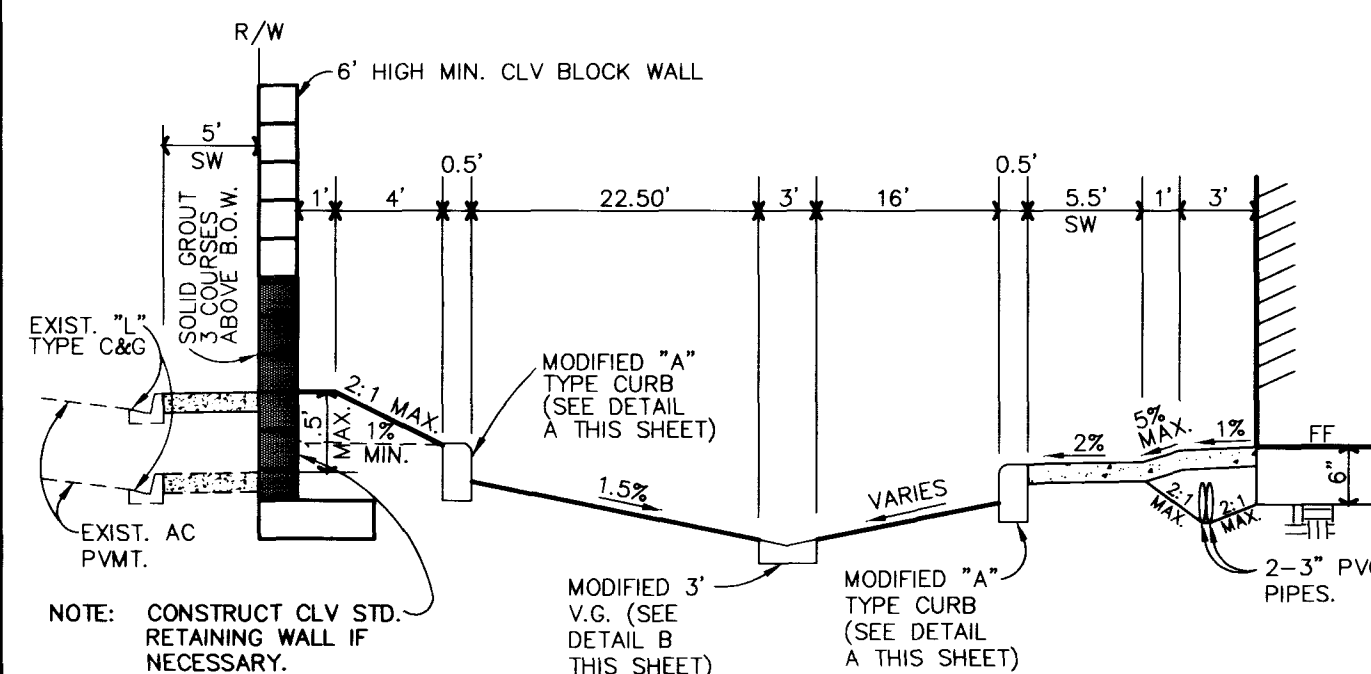


**G** TYPICAL SECTION  
SCALE: N.T.S.

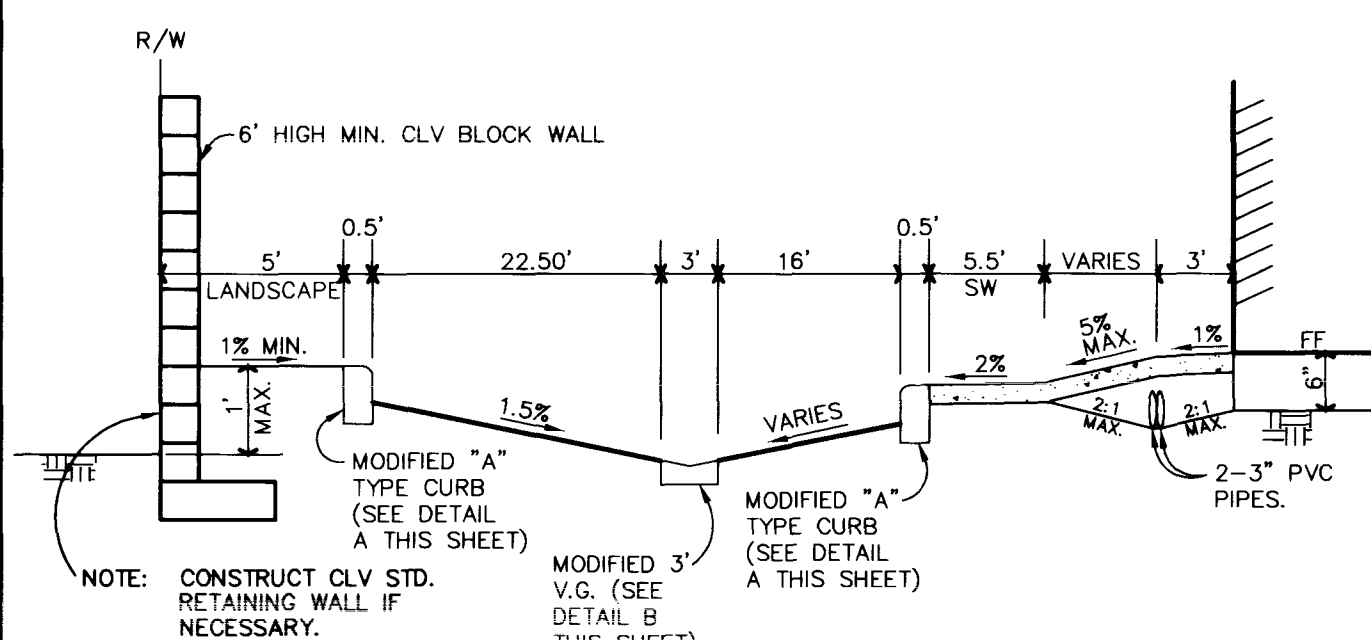


**H** TYPICAL SECTION  
SCALE: N.T.S.

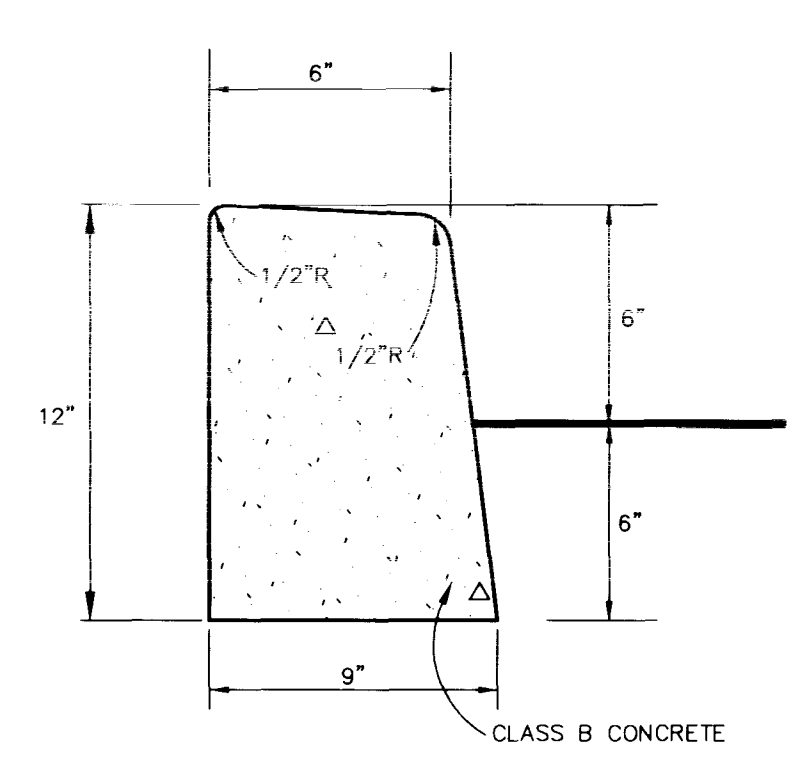


**A** MODIFIED "A" CURB SECTION  
SCALE: N.T.S.

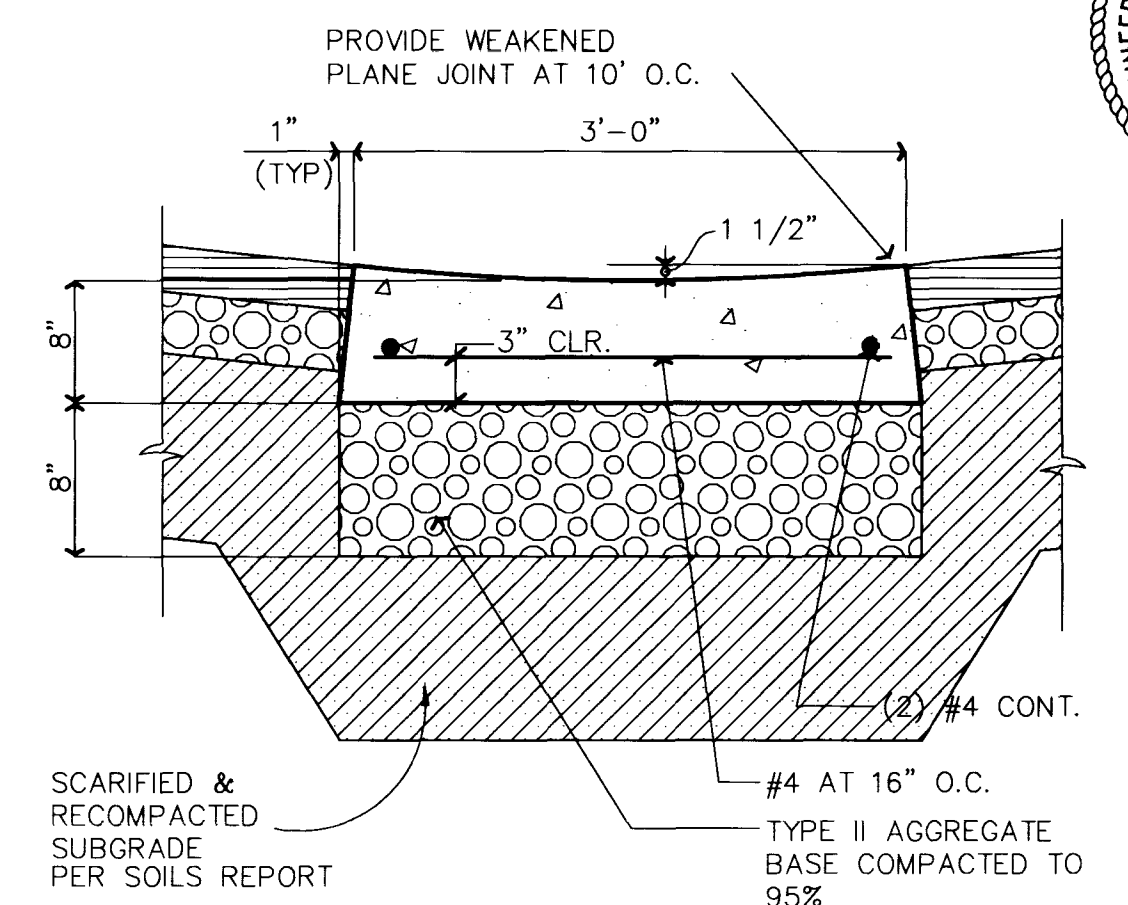


**B** 3' WIDE CONCRETE VALLEY GUTTER DETAIL  
SCALE: N.T.S.

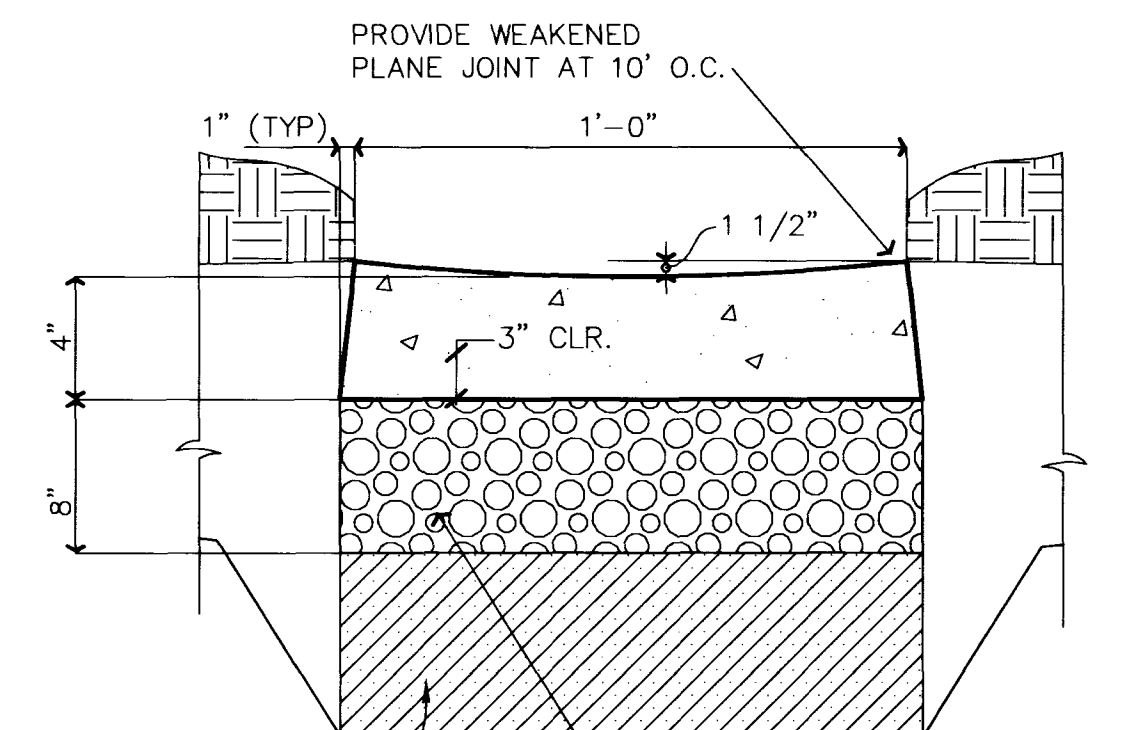

**C** 1' WIDE CONCRETE VALLEY GUTTER DETAIL  
SCALE: N.T.S.

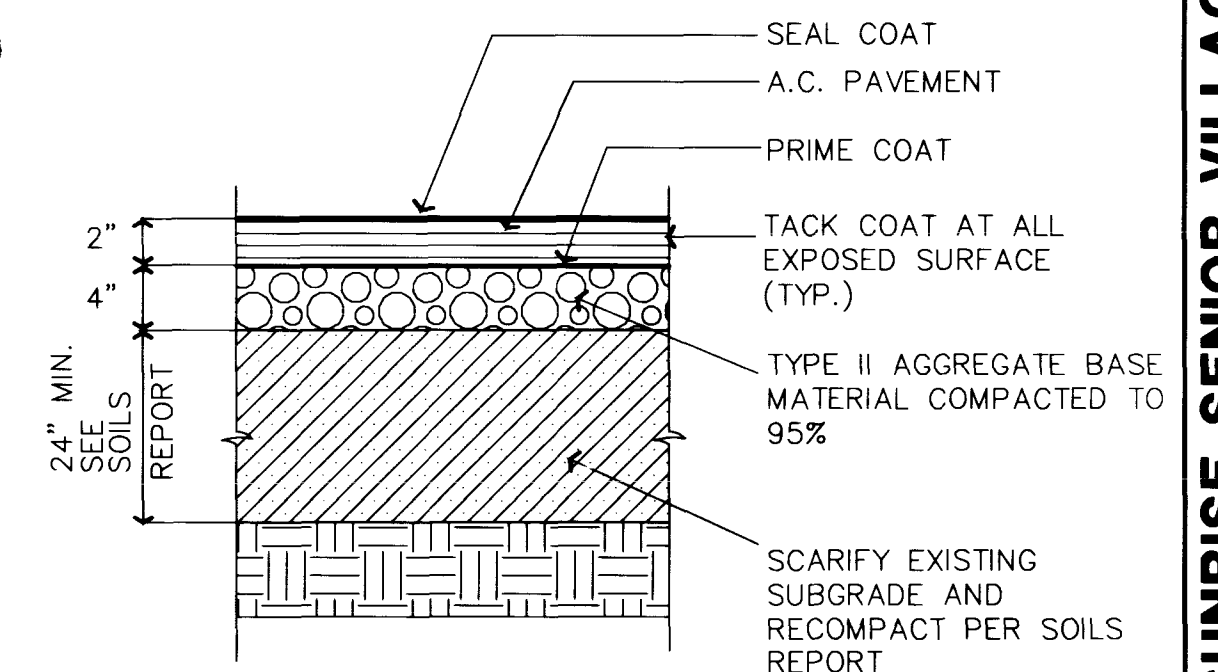

**D** TYPICAL PAVING SECTION  
SCALE: N.T.S.

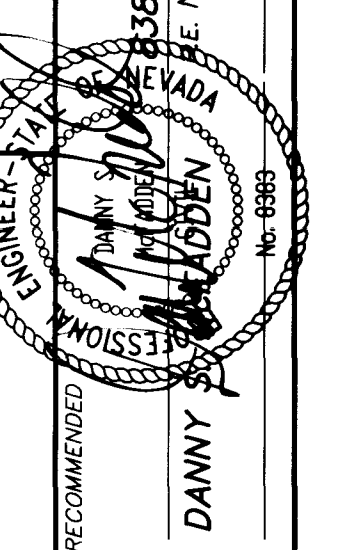

1555 SOUTH RANNEY BLVD LAS VEGAS, NEVADA 89102  
(702) 363-1200

**G.C. WALLACE, INC.**  
Engineering/Architecture

**SUNRISE SENIOR VILLAGE**  
**30th STREET INVESTMENTS, L.L.C.**  
**DETAIL SHEET 1**


SHEET  
**8**  
OF 7 SHEETS

PROJECT: SUNRISE SENIOR VILLAGE  
10/16/97 - GCM

107-V2627




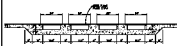















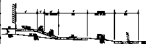





**(L) TYPICAL SECTION**



**① TYPICAL SECTION**

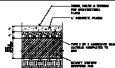

























