


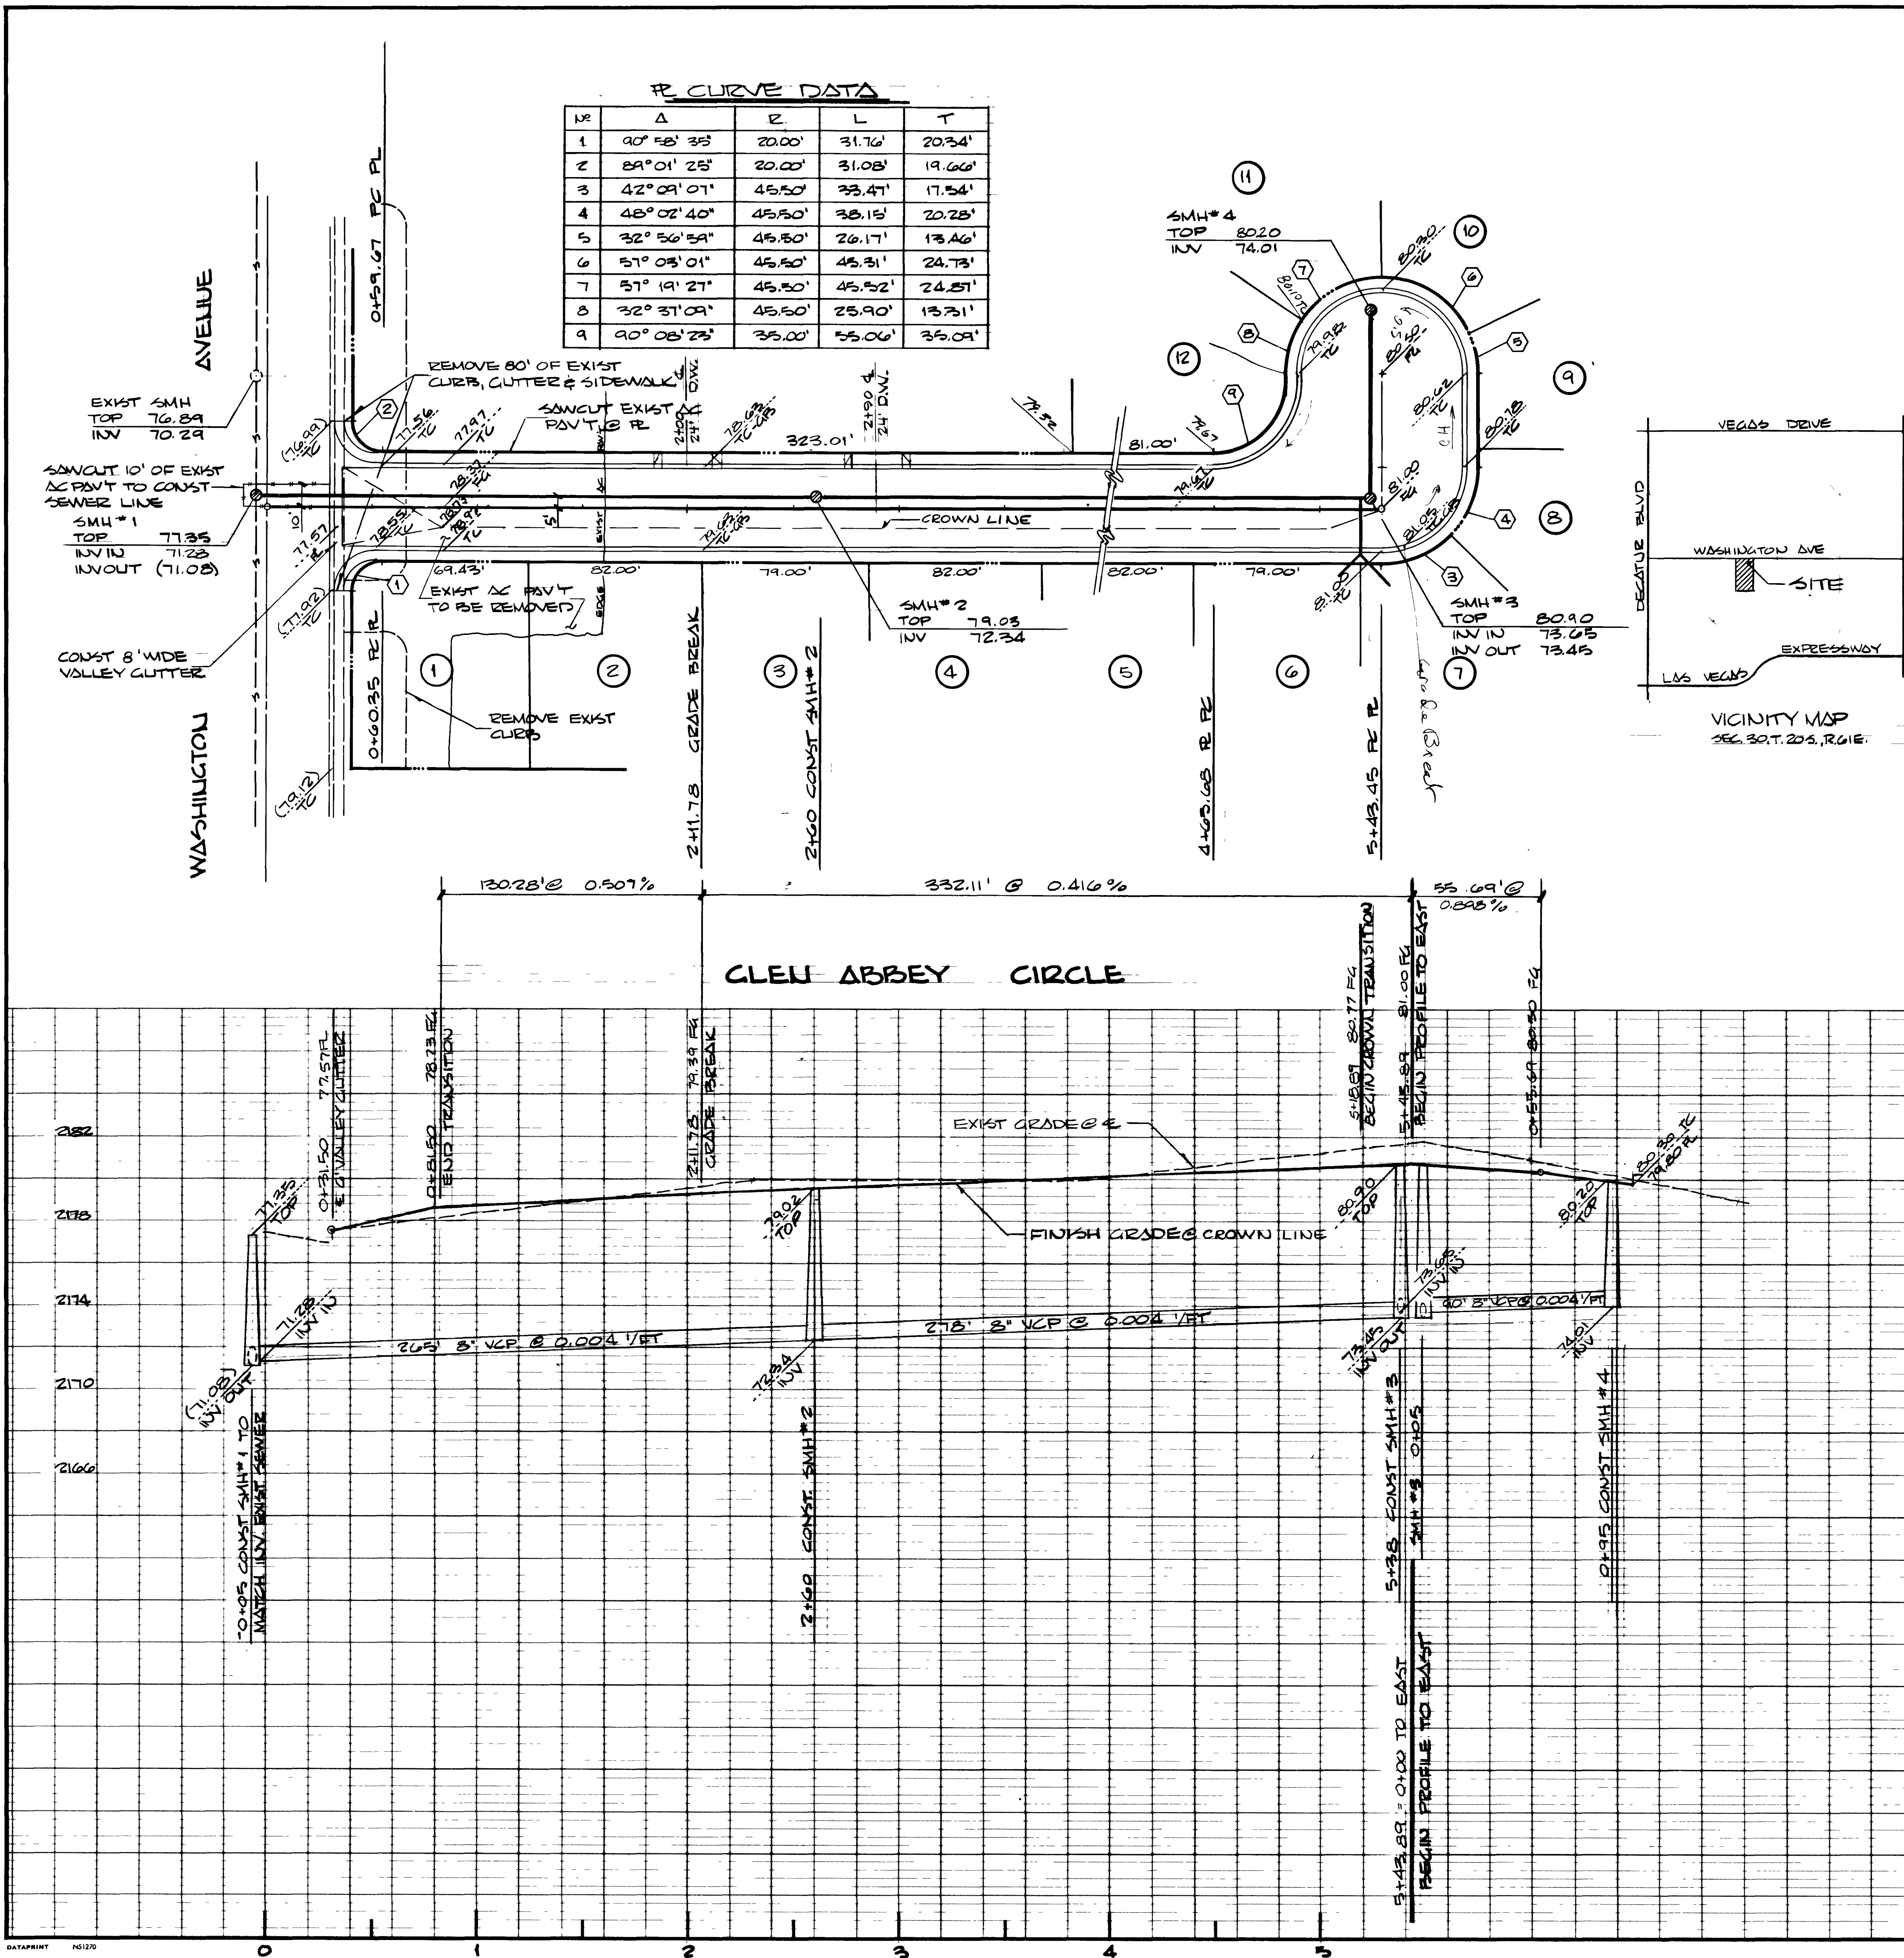

BENCH MARK

CLV BENCH MARK NO. 06130C2 LOCATED AT THE SOUTHWEST CORNER OF WASHINGTON AVENUE & HOGAN DRIVE. ELEVATION 2182.00

STREET SECTION

APPROVALS


CLV TRAFFIC ENGINEER: [Signature] DATE: 11-16-78
 CLV FIRE MARSHALL: N/A DATE: [Blank]
 CLV ELECTRICAL COORDINATOR: N/A DATE: [Blank]
 CLV QUALITY CONTROL ENGINEER: [Signature] DATE: 11-29-78
 CLV FIELD OPERATIONS ENGINEER: [Signature] DATE: 12-1-78
 CLV SANITATION ENGINEER: [Signature] DATE: 11-2-78
 CLV CITY ENGINEER: [Signature] DATE: 11-30-78

STREET & SEWER LINE DESIGN


NOTE: UTILITY INFORMATION WAS DERIVED FROM DATA FURNISHED BY UTILITY COMPANIES. CONTRACTOR MUST CONFIRM LOCATION OF UTILITIES BEFORE COMMENCING EXCAVATION.

PROJ. NO. 107Y-3045-1

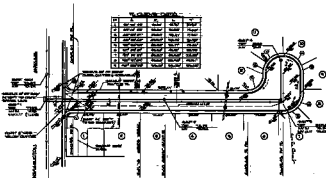








