

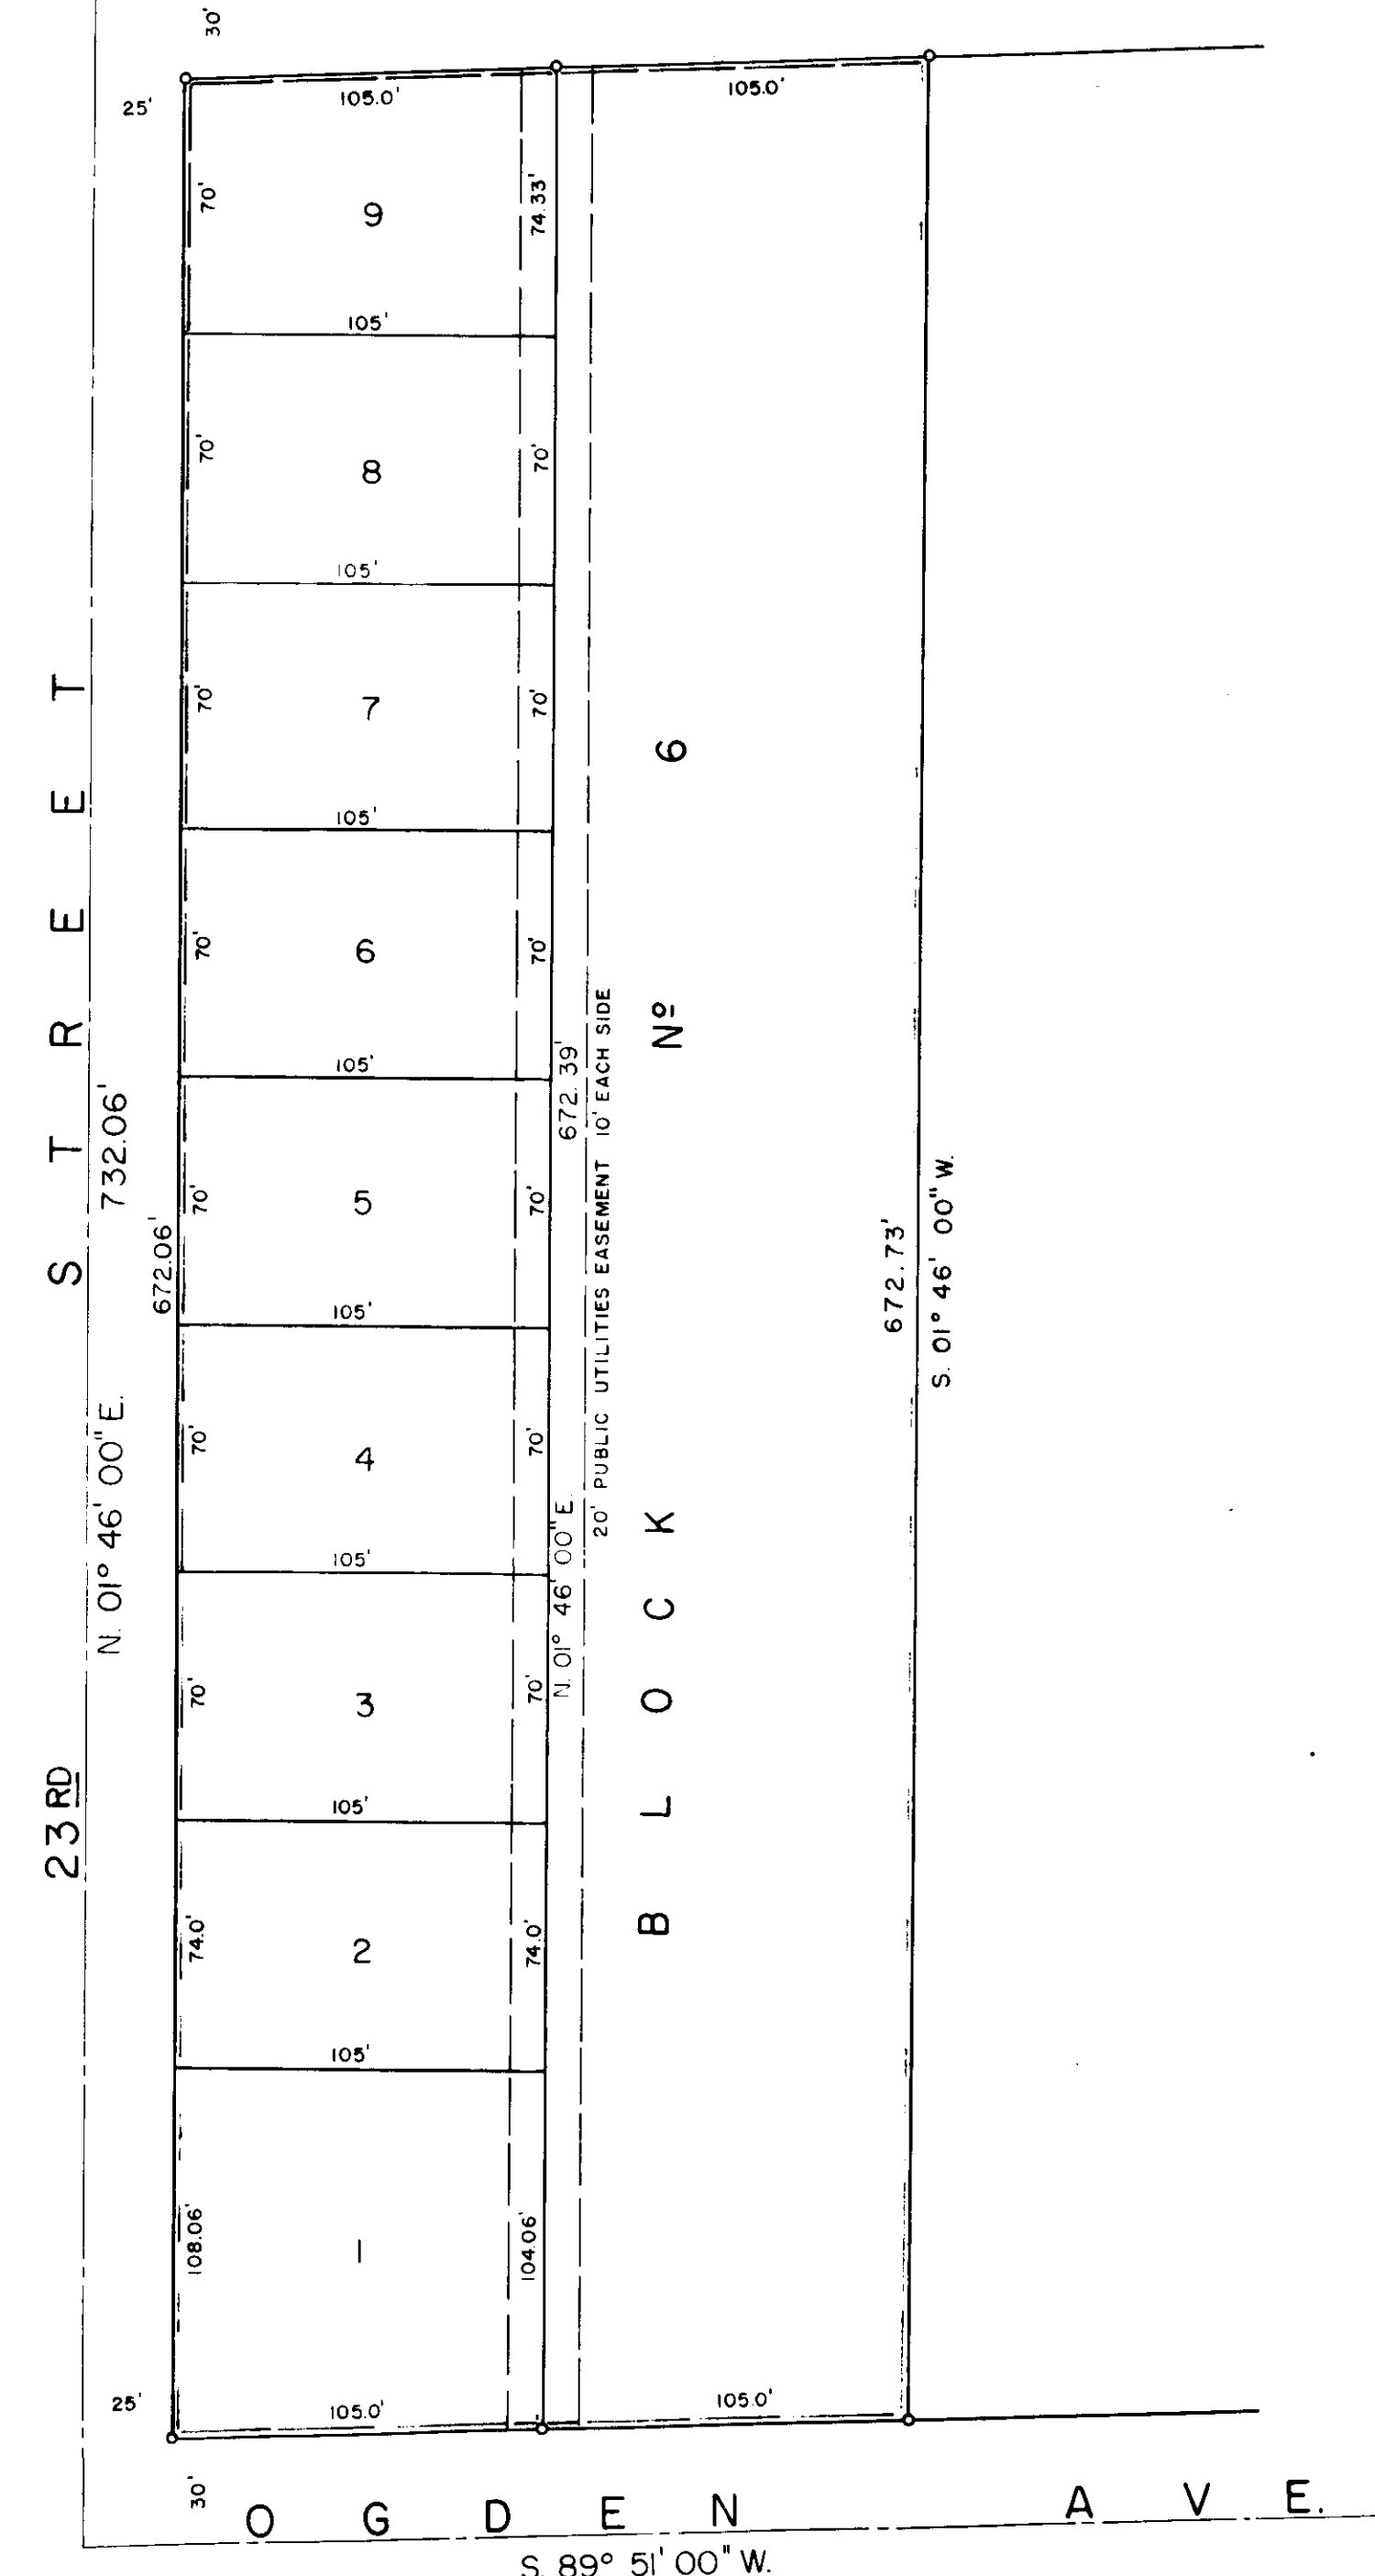


EAST WEST SEC. 35 S T E W A R T A V E N U E N 89° 40' 00" E 689.0' 1/4 COR. S-35 S-36

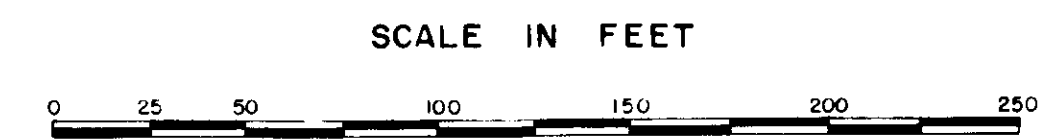

RESURVEY OF W1/2 OF
BLOCK N° 6 NOBLITT ADDITION
POR. NE 1/4 NE 1/4 SE 1/4 SEC. 35, T. 20S, R. 61E.

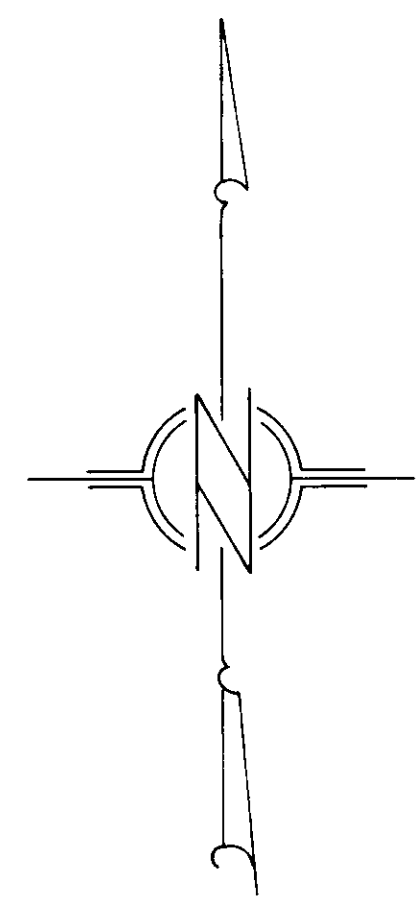

— LEGEND —

BASIS OF BEARING AMENDED PLAT OF NOBLITT ADDITION, CITY OF LAS VEGAS, CLARK COUNTY, NEVADA
O INDICATES 2 X 2 HUB WITH TAG MARKED R.E. 560, SET AS SHOWN HEREON

ENGINEER'S CERTIFICATE

I, L. E. TYSON, REGISTERED CIVIL ENGINEER AND LAND SURVEYOR NEV. N° 560, DO HEREBY CERTIFY THAT THIS MAP IS A TRUE AND CORRECT PLAT OF THE LAND SURVEYED BY ME AT THE INSTANCE OF MORRIS KISHNER, AND IS SITUATED AND DESCRIBED AS BLOCK N° 6, NOBLITT ADDITION, LAS VEGAS, SEC. 35 T. 20S, R. 61E, CLARK COUNTY, NEVADA, AND COMPLETED ON THE 28TH DAY OF DECEMBER, 1953.

L. E. Tyson
L. E. TYSON REG. CIVIL ENG. & LAND SURVEYOR
NEV. N° 560

MORRIS KISHNER
11:15 AM
2. Page 70
Reg. Prof. Eng. Surveys

2.50
0055-59