


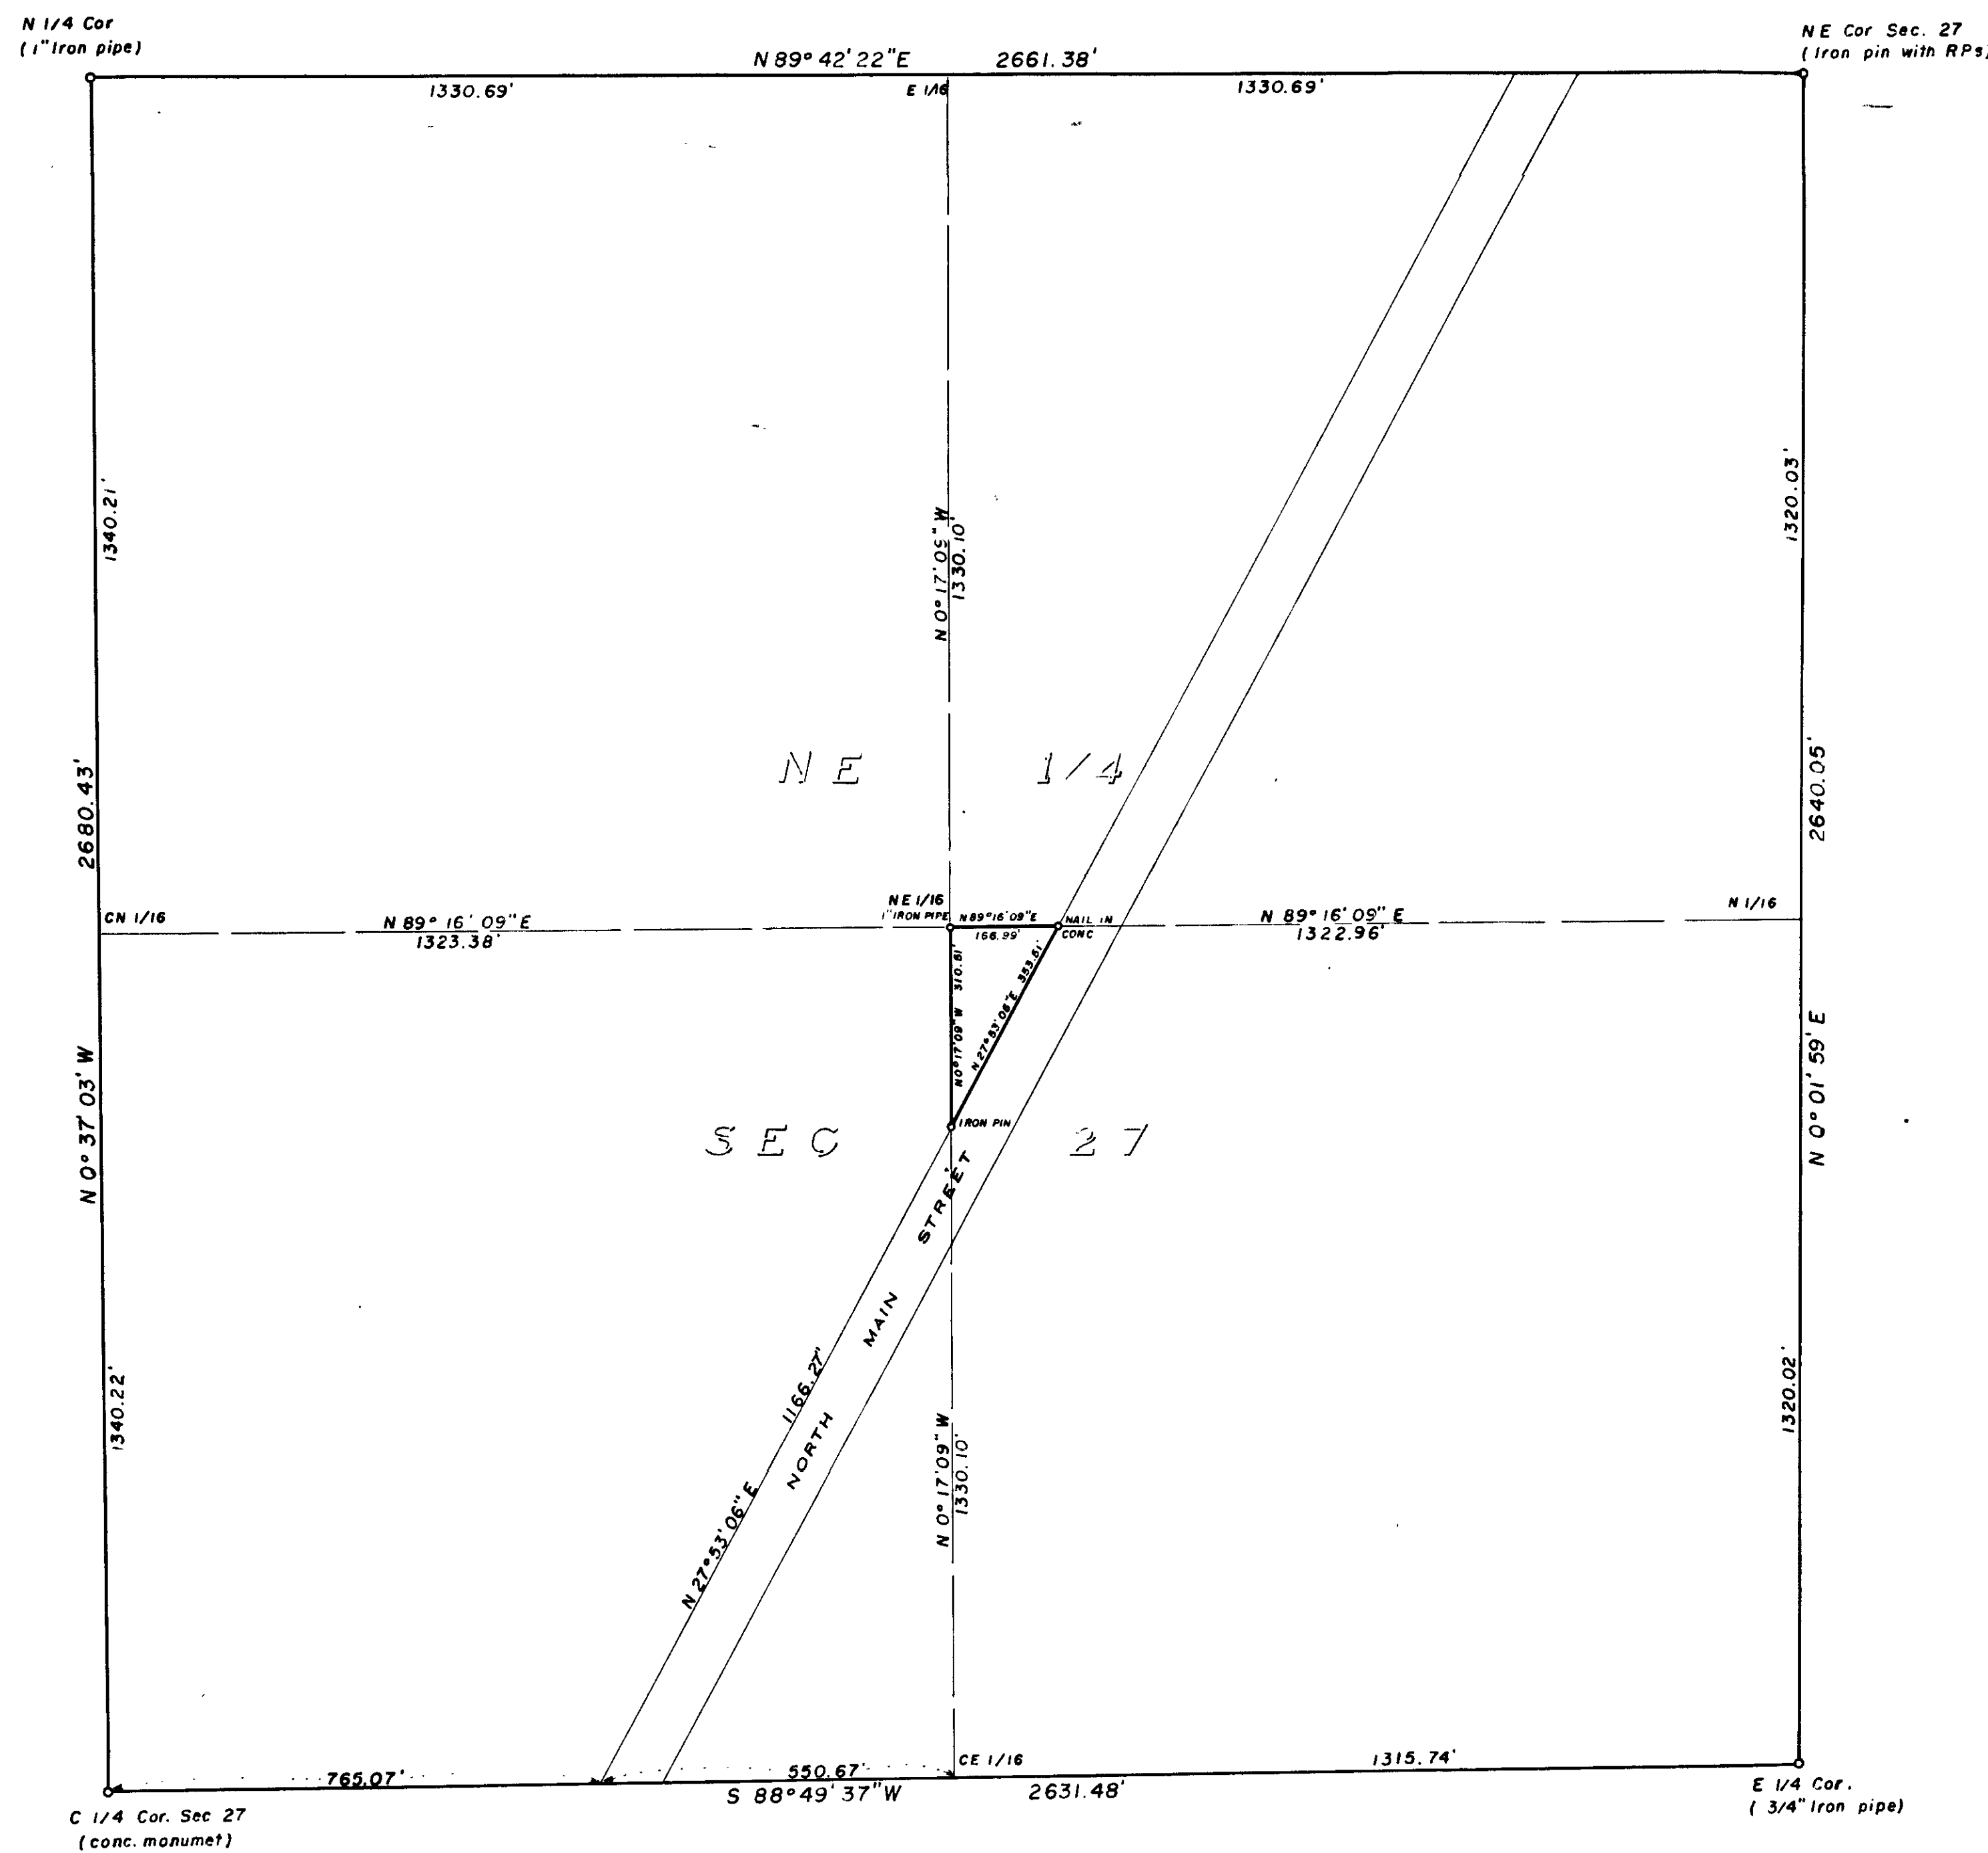

PLAT SHOWING
 SURVEY OF A PORTION OF THE
 SE 1/4 NE 1/4 SECTION 27
 T.20 S. R.61 E. M.D.B. & M.
 LAS VEGAS NEVADA

CERTIFICATE OF SURVEY -

I, Karsten T. Branken, a Professional Engineer and Land Surveyor, Nevada certificate No. 618, do hereby certify that the points plotted on this map accurately represents a survey of the NE 1/4 of Section 27, T.20S., R.61E., M.D.B. & M. and a portion of the SE 1/4, NE 1/4 of said Section 27 made by me at the instance of V.D. Eachus. The survey was completed Jan. 20, 1955

Karsten T. Branken
 Karsten T. Branken, Nevada Cert. No. 618

SCALE: 1" = 200'
 Basis of bearing - R/W North Main Street
 (State Highway Dept.)

NO. 33078
 FILED
Pioneer Title
 1-25-55 9:17 A
 4 5

Pioneer Title

055-88