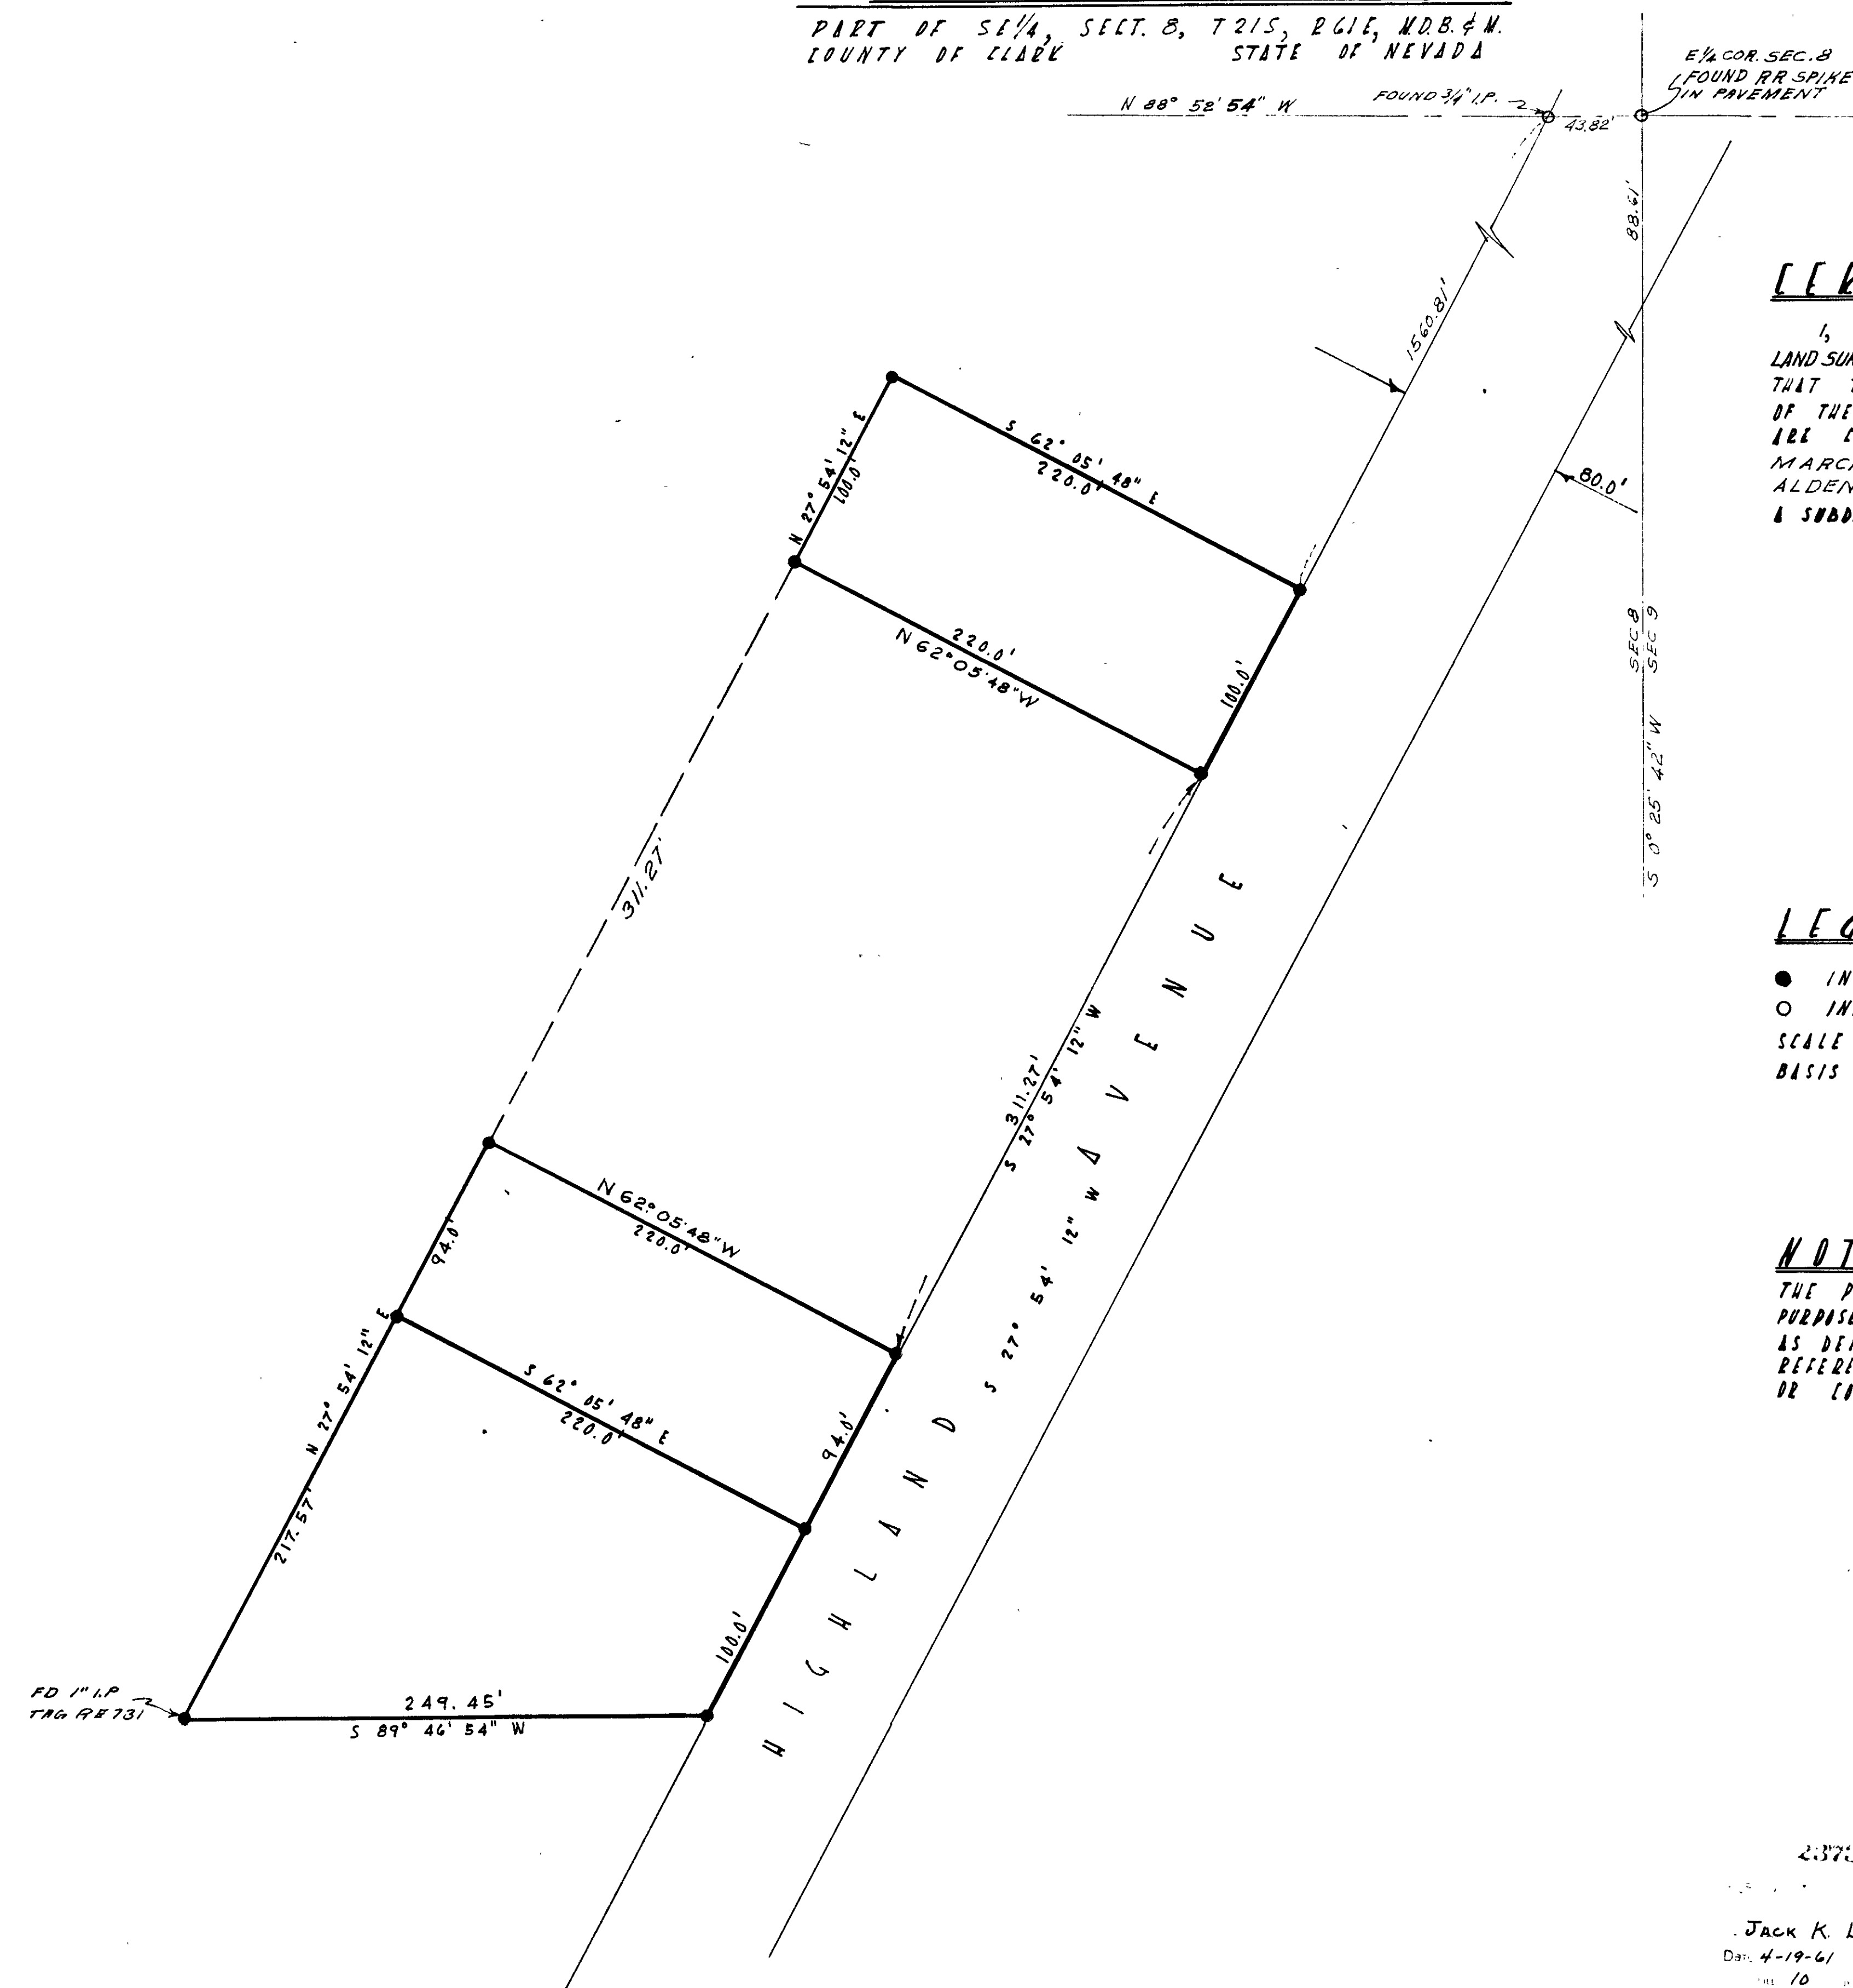


SURVEY MAP

PART OF SE $\frac{1}{4}$, SECT. 8, T21S, R61E, M.D.B. & M.
COUNTY OF CLARK STATE OF NEVADA

CERTIFICATE

I, JACK K. LEAVITT, A REGISTERED PROFESSIONAL ENGINEER-
LAND SURVEYOR, OF THE STATE OF NEVADA DO HEREBY CERTIFY
THAT THIS MAP IS A TRUE AND ACCURATE REPRESENTATION
OF THE LANDS SHOWN HEREON. ALL POINTS FOUND OR SET
ARE CORRECTLY DESIGNATED. THIS SURVEY WAS COMPLETED ON
MARCH 9, 1961 AND WAS PERFORMED AT THE INSTANCE OF
ALDEN INDUSTRIES INC. THIS SURVEY DOES NOT CONSTITUTE
A SUBDIVISION AS DEFINED BY NEVADA STATE LAW.

Jack K. Leavitt
 JACK K. LEAVITT
 REGISTERED PROFESSIONAL ENGINEER
 LAND SURVEYOR NO. 807

SEAL
 ATTACHED

LEGEND

- INDICATES POINT FOUND - 3/4" IRON PIPE TAGGED RE 731
- INDICATES POINT FOUND -
- SCALE 1" = 50.00'

BASIS OF BEARING: EAST LINE OF SE $\frac{1}{4}$ OF SECT. 8, T21S, R61E,
M.D.B. & M. AS SHOWN ON SURVEY PLAT RECORDED
FILE 2, PAGE 31, REGISTERED PROFESSIONAL
ENGINEER'S FILE, CLARK COUNTY, NEVADA RECORDS.

NOTE

THE PARCELS INDICATED HEREON ARE NOT DIVIDED FOR THE
PURPOSE OF SALE AND DO NOT CONSTITUTE A SUBDIVISION
AS DEFINED BY NEVADA STATE LAWS. THEREFORE- NO
REFERENCE TO THIS MAP SHOULD BE MADE IN ANY DEED
OR CONVEYANCE.

237351

JACK K. LEAVITT
 Date: 4-19-61 9:21 AM
 File: 10-19-61
 Drawn by: J.S. Deming
 Checked by: J.S. Deming
 Filed: 2-20 J.S. Deming

SURVEY MAP

PART OF SE $\frac{1}{4}$, SECT. 8, T21S, R61E, M.D.B. & M.
COUNTY OF CLARK STATE OF NEVADA

SURVEYED BY
 JACK K. LEAVITT
 REGISTERED PROFESSIONAL ENGINEER
 LAND SURVEYOR NO. 807