


NOTE:
DECOMPOSED GRANITE SHALL BE PLACED
TO A DEPTH OF 2" IN ALL PLANTER AREAS.
(SHRUB AREAS EXCLUDING SOD AREAS)

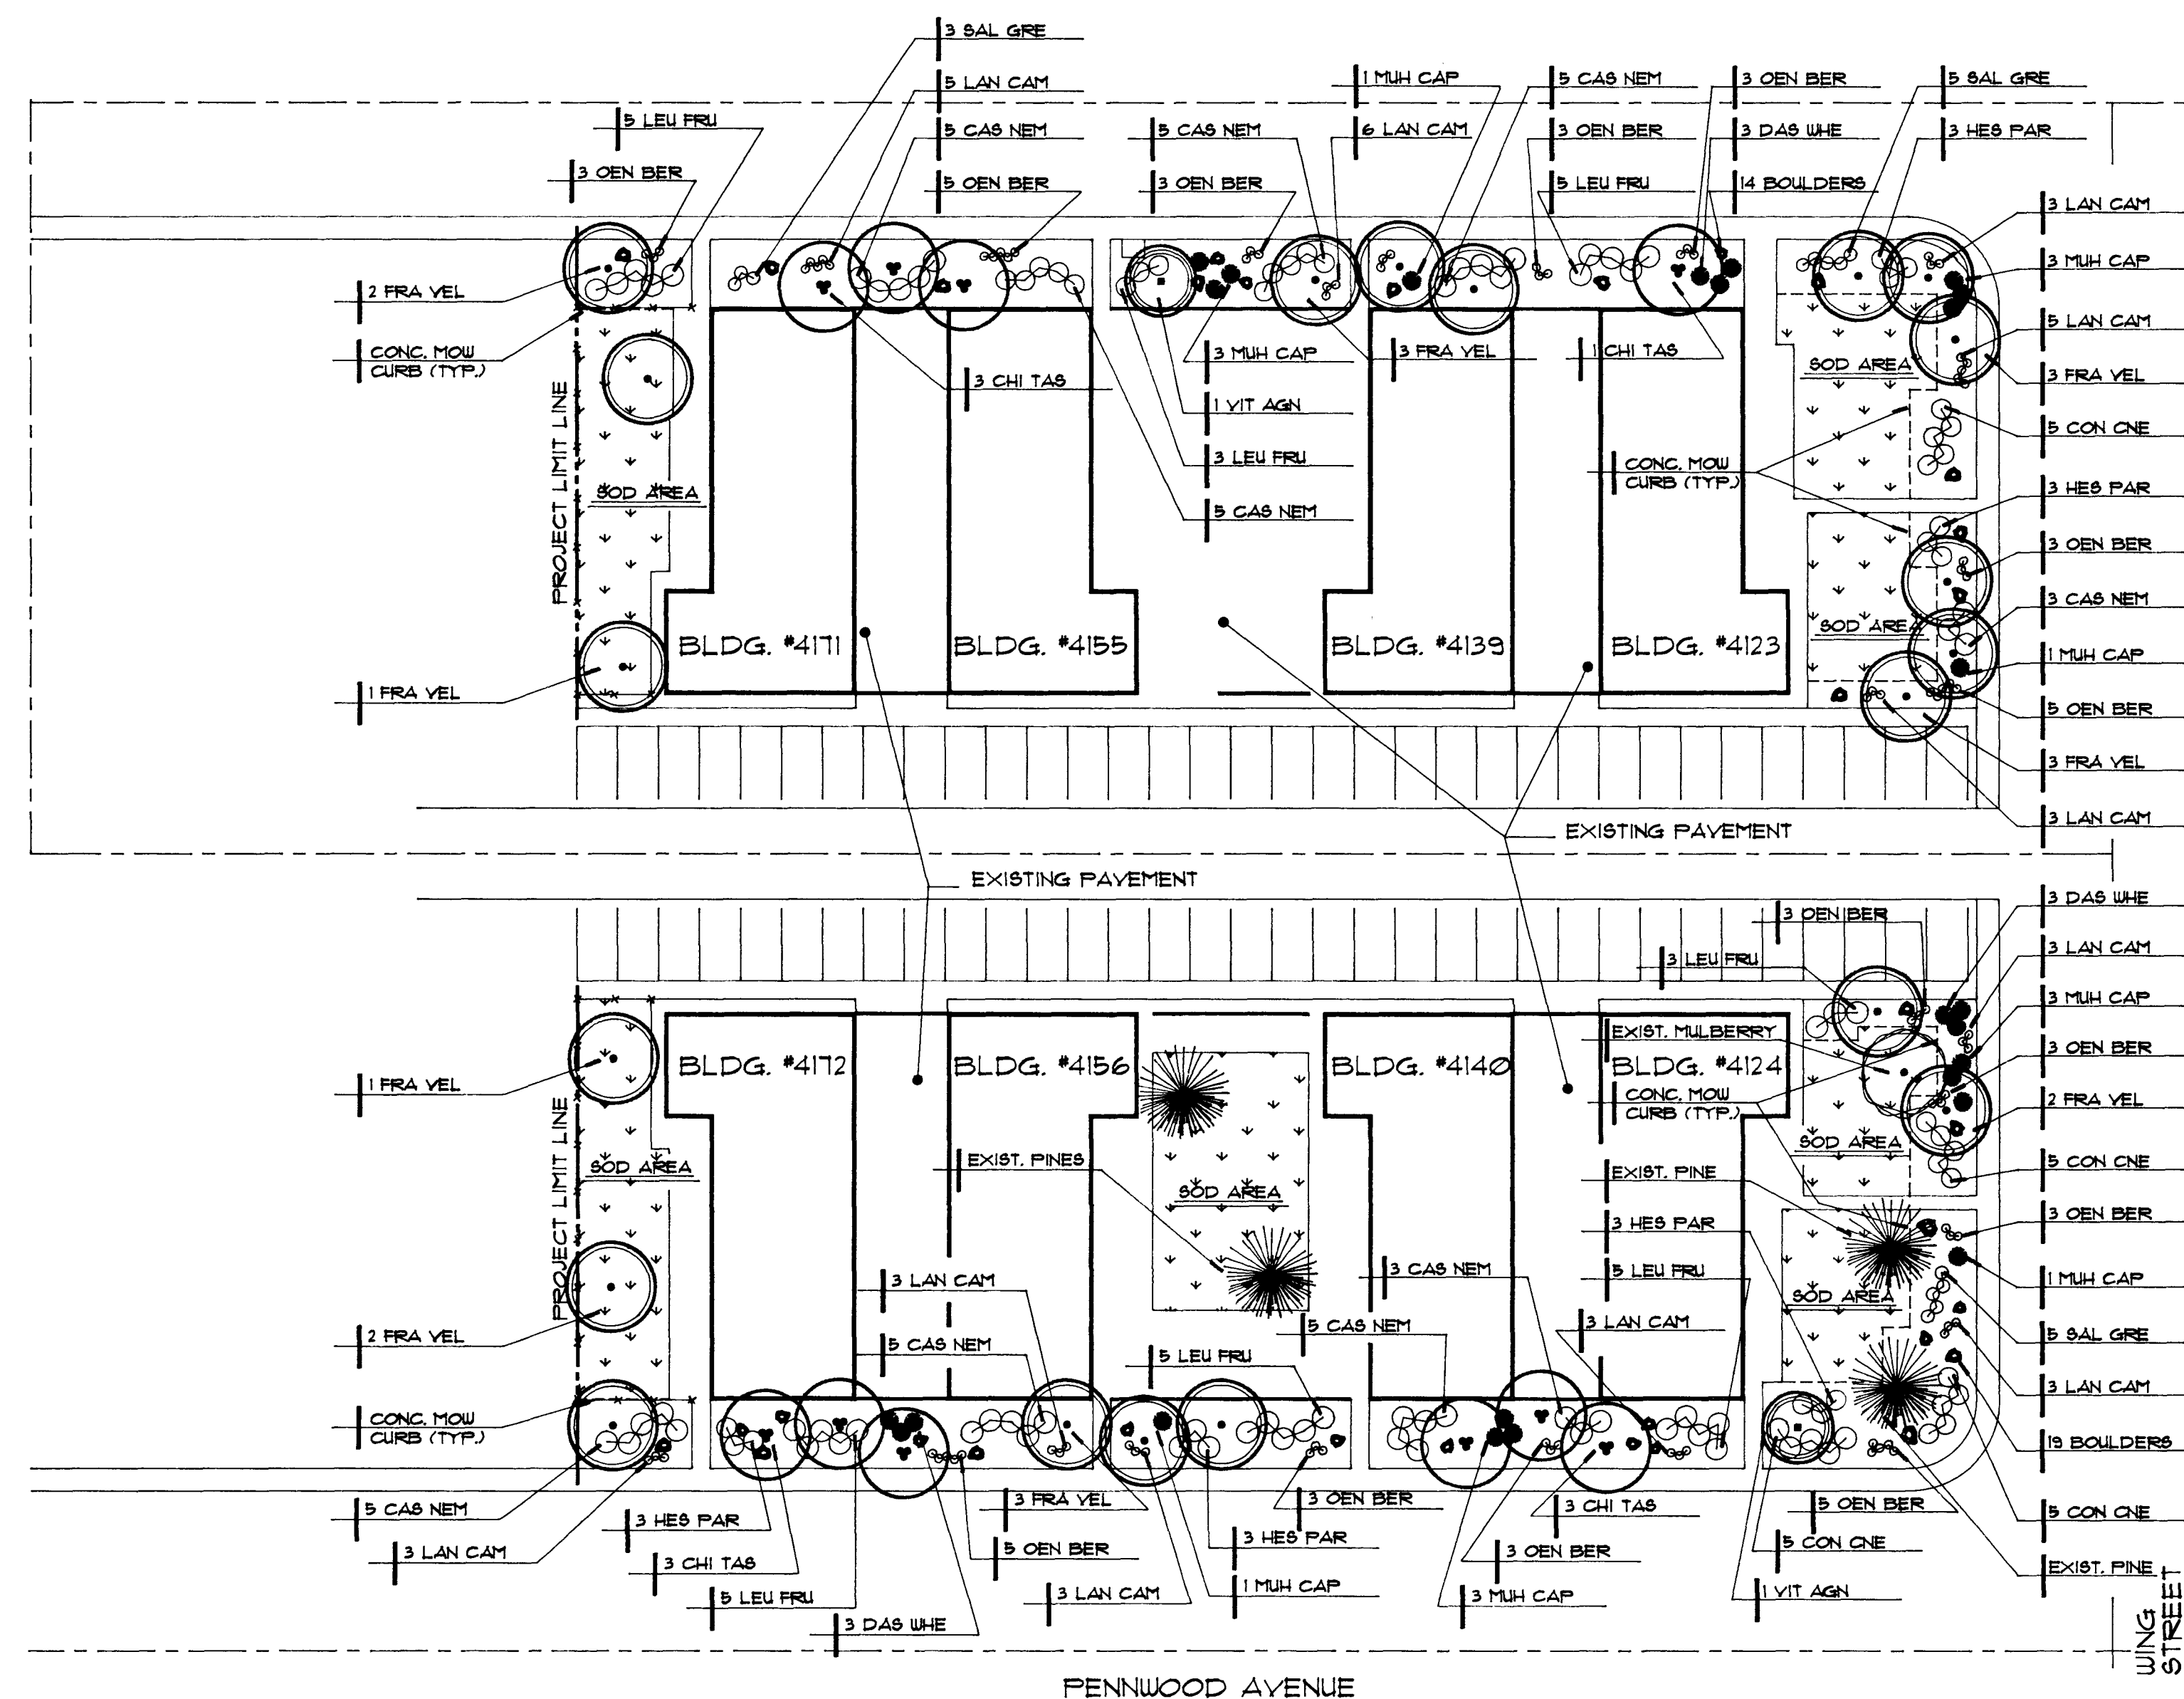

PLANT LIST

SYMBOL	QTY.	SIZE	BOTANICAL NAME	COMMON NAME
CHI TAS	19	24" BOX	CHITALPA TASHKENTENSIS 'PINK DAWN'	CHITALPA
FRA VEL	43	24" BOX	FRAXINUS VELUTINA 'RIO-GRANDE'	FAN-TEX ASH
VIT AGN	6	24" BOX	VITEX AGNUS-CASTUS	CHASTE TREE
CAE PUL	5	15 GAL.	CAESALPINIA PULCHERRIMA	RED BIRD OF PARADISE
CAS NEM	81	5 GAL.	CASSIA NEMOPHILA	GREEN CASSIA
CON CNE	36	5 GAL.	CONVOLVULUS CNEORUM	BUSH MORNING GLORY
DAS WHE	22	5 GAL.	DASYLIRION WHEELERI	DESERT SPOON
HES PAR	32	5 GAL.	HESPERALOE PARVIFLORA	RED YUCCA
LAN CAM	77	1 GAL.	LANTANA CAMARA 'RADIATION'	BUSH LANTANA
LEU FRU	76	5 GAL.	LEUCOPHYLLUM FRUTESCENS 'GREEN CLOUD'	GREEN CLOUD TEXAS RANGER
MUH CAP	38	5 GAL.	MUHLENBERGIA CAPILLARIS 'REGAL MIST'	REGAL MIST GRASS
OEN BER	83	1 GAL.	OENOTHERA BERLANDIERI	MEXICAN EVENING PRIMROSE
SAL GRE	25	5 GAL.	SALVIA GREGGII	AUTUMN SAGE
	59	1/2" MINUS	PINK CORAL DECOMPOSED GRANITE	
		SEE SPECS.	PINK CORAL GRANITE BOULDERS	
		SEE SPECS.	FLAGSTONE	


APPROXIMATE SQUARE FOOTAGE OF SOD/ MULCH MATERIAL REQUIRED:
TOTAL PROJECT AREA: 42,262 SF
TOTAL SQUARE FOOTAGE OF SOD AREA: 12,649 SF
TOTAL SQUARE FOOTAGE OF DECOMPOSED GRANITE AREA: 29,613 SF

APPROXIMATE LINEAR FOOTAGE OF CONCRETE MOW CURB:
TOTAL LINEAR FOOTAGE OF MOW CURB: 340 LF

NOTE: QUANTITIES ARE FOR CONVENIENCE ONLY. PLEASE VERIFY

LANDSCAPE PLAN

SCALE: 1"=30'

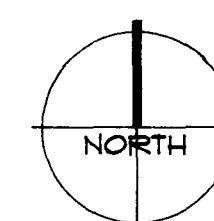


Call
before you
Dig.
1-800-227-2600

DEPT. OF NEIGHBORHOOD SERVICES

BEL AIRE
APARTMENTS

LANDSCAPE
PLAN

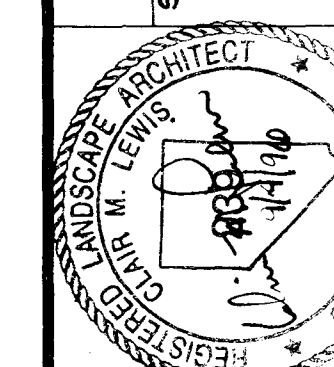

DRAWING NO.
107-V1570

4/8

ARCHITECTURAL SERVICES
CLAIR M. LEWIS, RLA, ASLA

SCALE (H) 1"=30'
SCALE (V) 1"=30'
DATE AUGUST 1996
DESIGN BY GHL

REVISIONS
DATE

