

26-12-224

4045

THE LAS VEGAS SPECTRUM

(A COMMERCIAL SUBDIVISION)

A POR. OF THE SE1/4 OF SEC. 36, T. 20 S., R. 61 E., M.D.M.,

CITY OF LAS VEGAS, CLARK COUNTY, NEVADA.

CURVE TABLE

CURVE	ARC	DELTA	RADIUS	TAN LENGTH
C1	150.09	42°59'55"	200.00	78.78
C2	88.50	82°11'21"	55.00	57.14
C3	83.49	82°50'40"	55.00	52.17
C4	71.52	81°03'46"	45.00	45.84
C5	172.61	42°59'55"	230.00	90.60
C6	38.27	90°00'00"	25.00	25.00
C7	94.84	82°01'21"	54.00	54.03
C8	84.42	88°34'38"	54.00	53.60
C9	11.57	28°31'31"	25.00	5.89
C10	174.77	143°03'03"	70.00	205.53
C11	127.58	42°59'55"	170.00	68.98
C12	70.69	90°00'00"	45.00	45.00
C13	132.75	09°49'03"	1300.00	66.43
C14	23.00	09°42'53"	1300.00	10.00
C15	817.64	36°02'11"	1300.00	422.85
C16	47.12	90°00'00"	30.00	30.00
C17	39.28	90°00'00"	25.00	25.00
C18	43.78	89°34'38"	28.00	27.79



COURSE TABLE

LINE	BEARING	DISTANCE
L1	S 42°46'25" E	200.12
L2	S 0°10'31" E	215.50
L3	N 42°48'25" E	51.72
L4	N 54°54'51" W	27.09
L5	N 54°54'51" W	42.23

LEGEND

- P.O.B. POINT OF BEGINNING
- 3 LOT NUMBER/TOTAL LOTS = 3
- ① BLOCK NUMBER
- C2 CURVE NUMBER
- L3 COURSE NUMBER
- ⊙ FOUND POINT-AS INDICATED
- SET TYPE III MONUMENT FOR CLARK COUNTY IMPROVEMENT STANDARDS, REVISED APRIL, 1986 L.S. 6201

SCALE: 1" = 200'

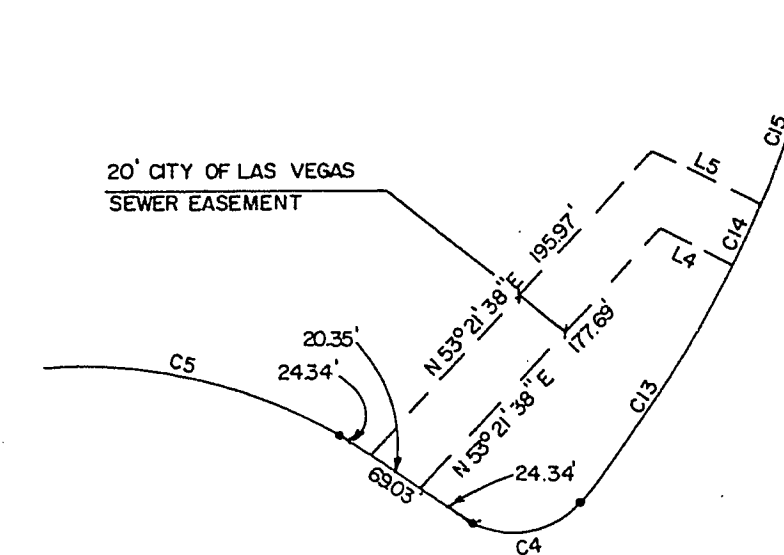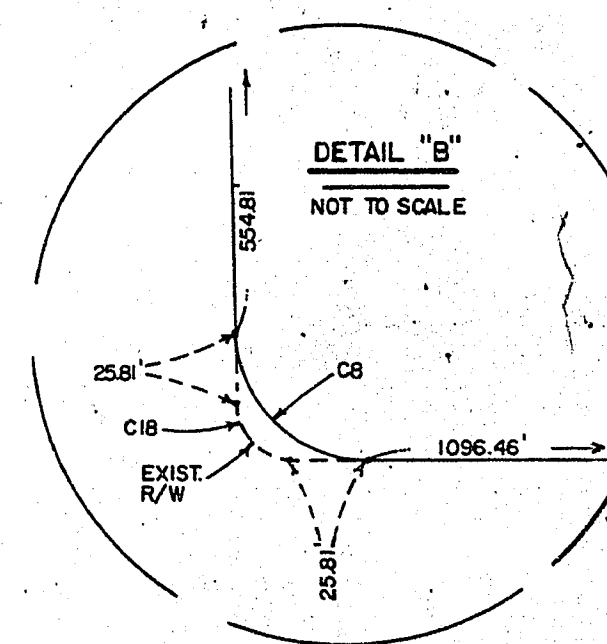

DETAIL "A"

N.T.S.

ACT	DATE	BY	ACTION
1	01/24/89	PAD	REV. RAD. ON INSIDE STREET INTERSECTIONS
2	1/31/89	KMJ	REV. LOT/BLOCK DESIGNATIONS
3	4/20/89	KMJ	ADDED DETAIL "A" (CLV SEWER ESMT)
4	5/31/89	KMJ	REV. R/W ON MOJAVE/CHARLESTON & PECOS/CHARLESTON

W.O. 3709
SHEET 2 OF 2

BK. 43, P. 6.10

4042