



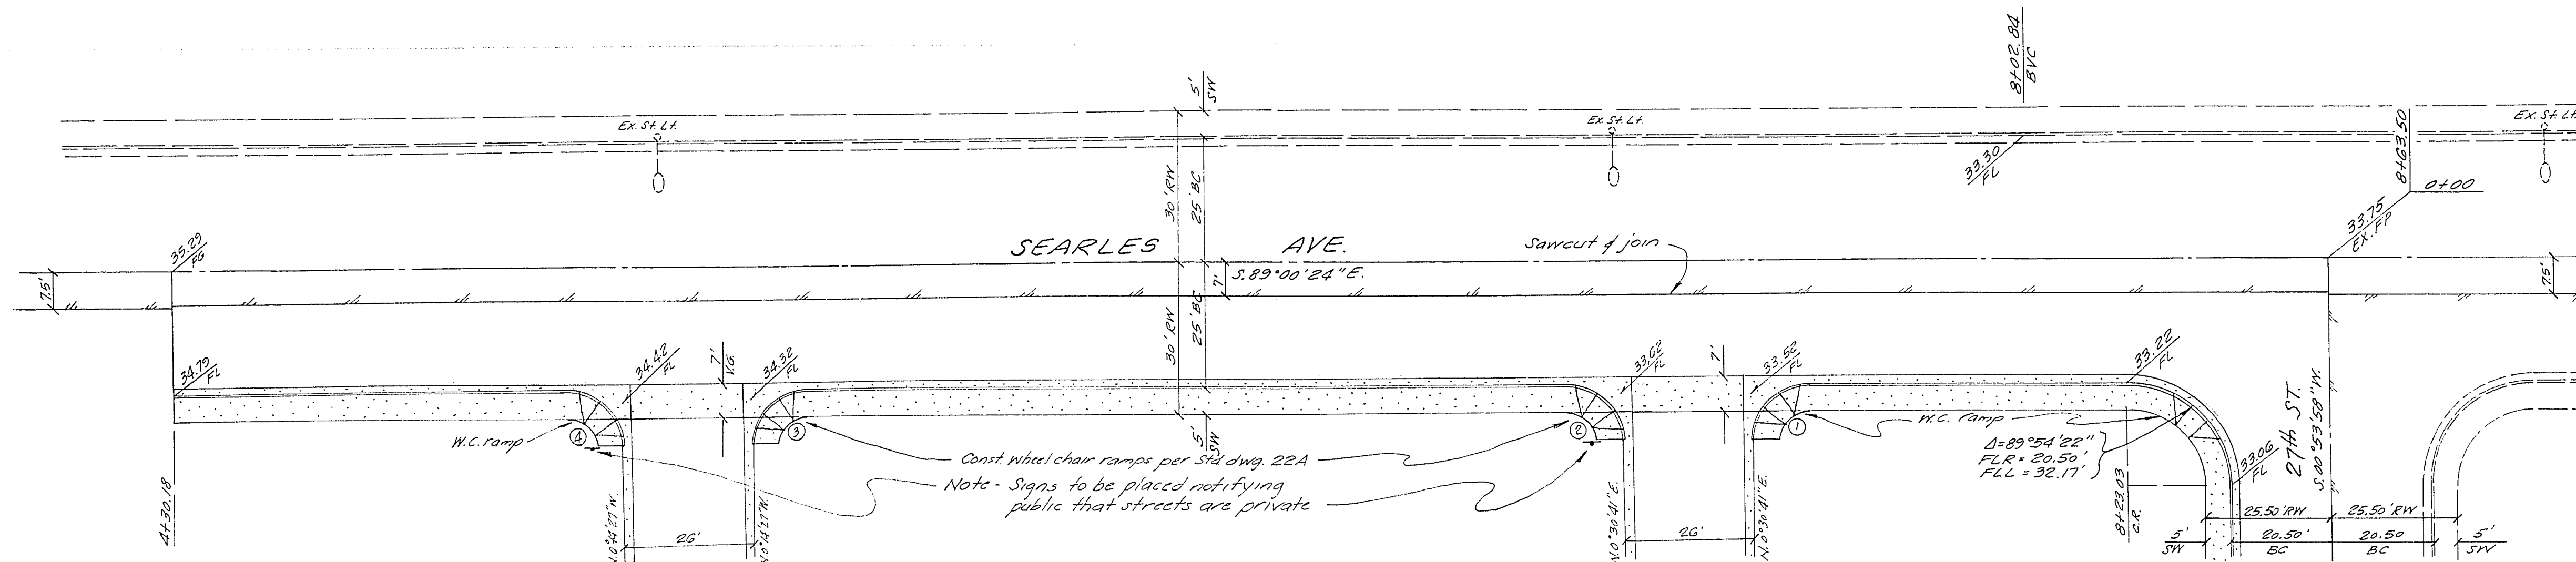

- CURVE TABLE -

| BCR   | A           | L     |
|-------|-------------|-------|
| 10.00 | 20° 28' 55" | 15.79 |
| 10.00 | 89° 31' 05" | 15.68 |
| 10.00 | 91° 14' 03" | 15.92 |
| 10.00 | 88° 45' 57" | 15.49 |

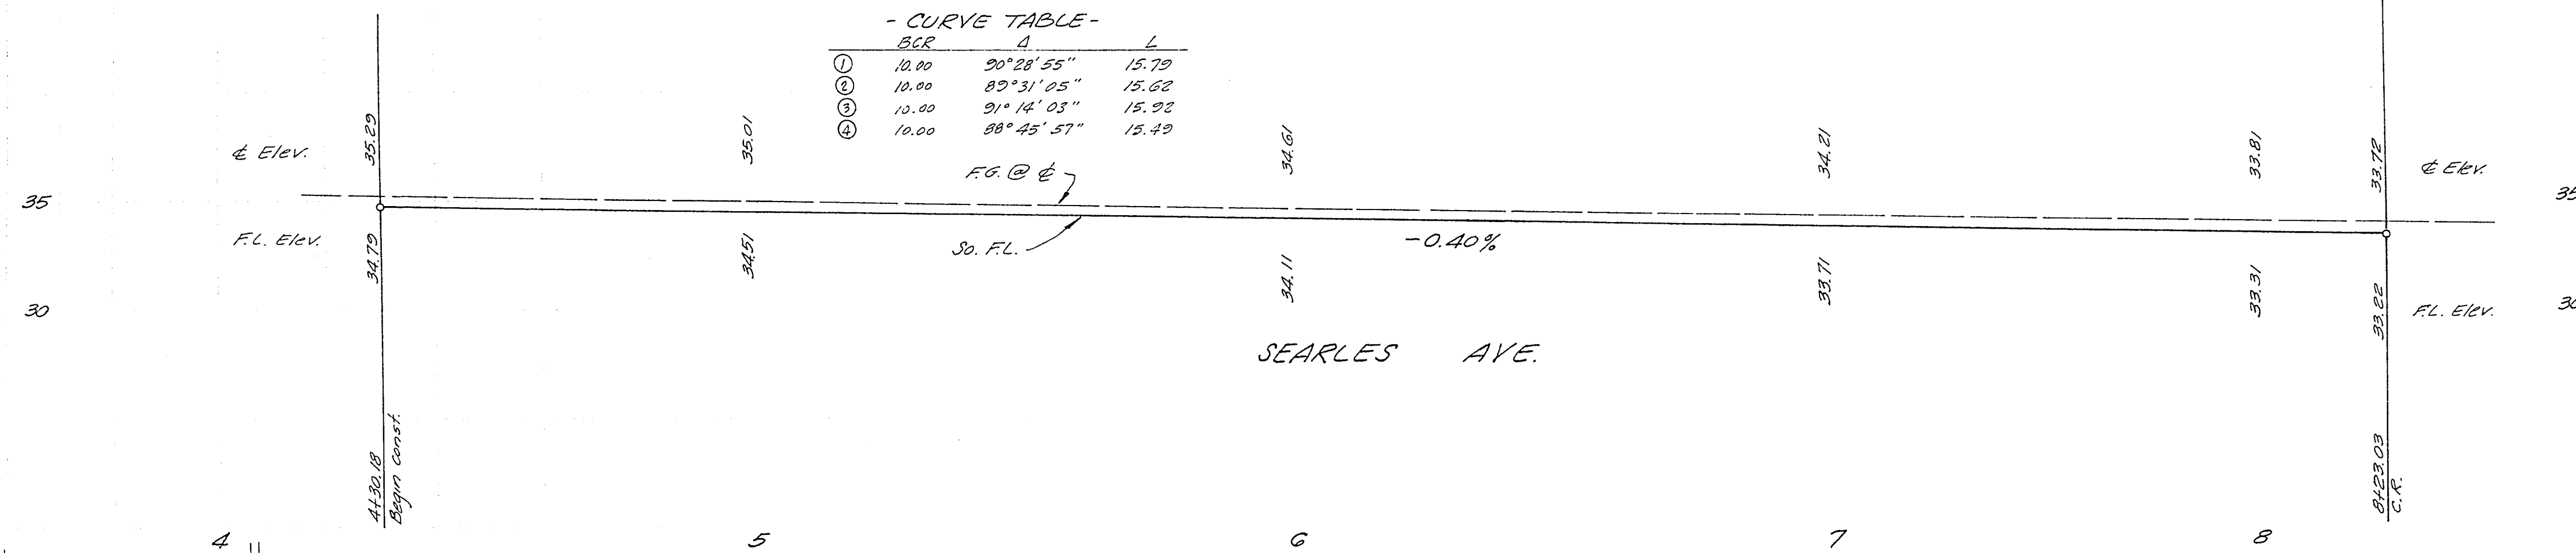

APPROVALS



Michael B. Coleman 3-26-81  
Nevada Power Co. Date

CLV City Engineer Date

CLV Quality Control Engineer Date

CLV Traffic Engineer Date

CLV Electrical Supervisor Date

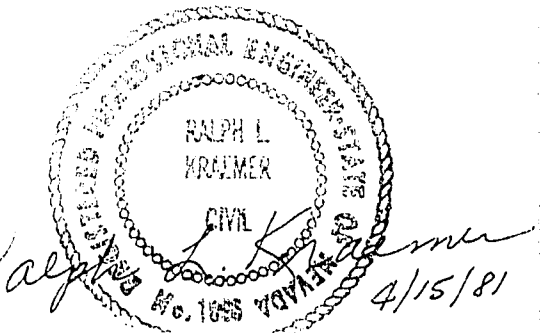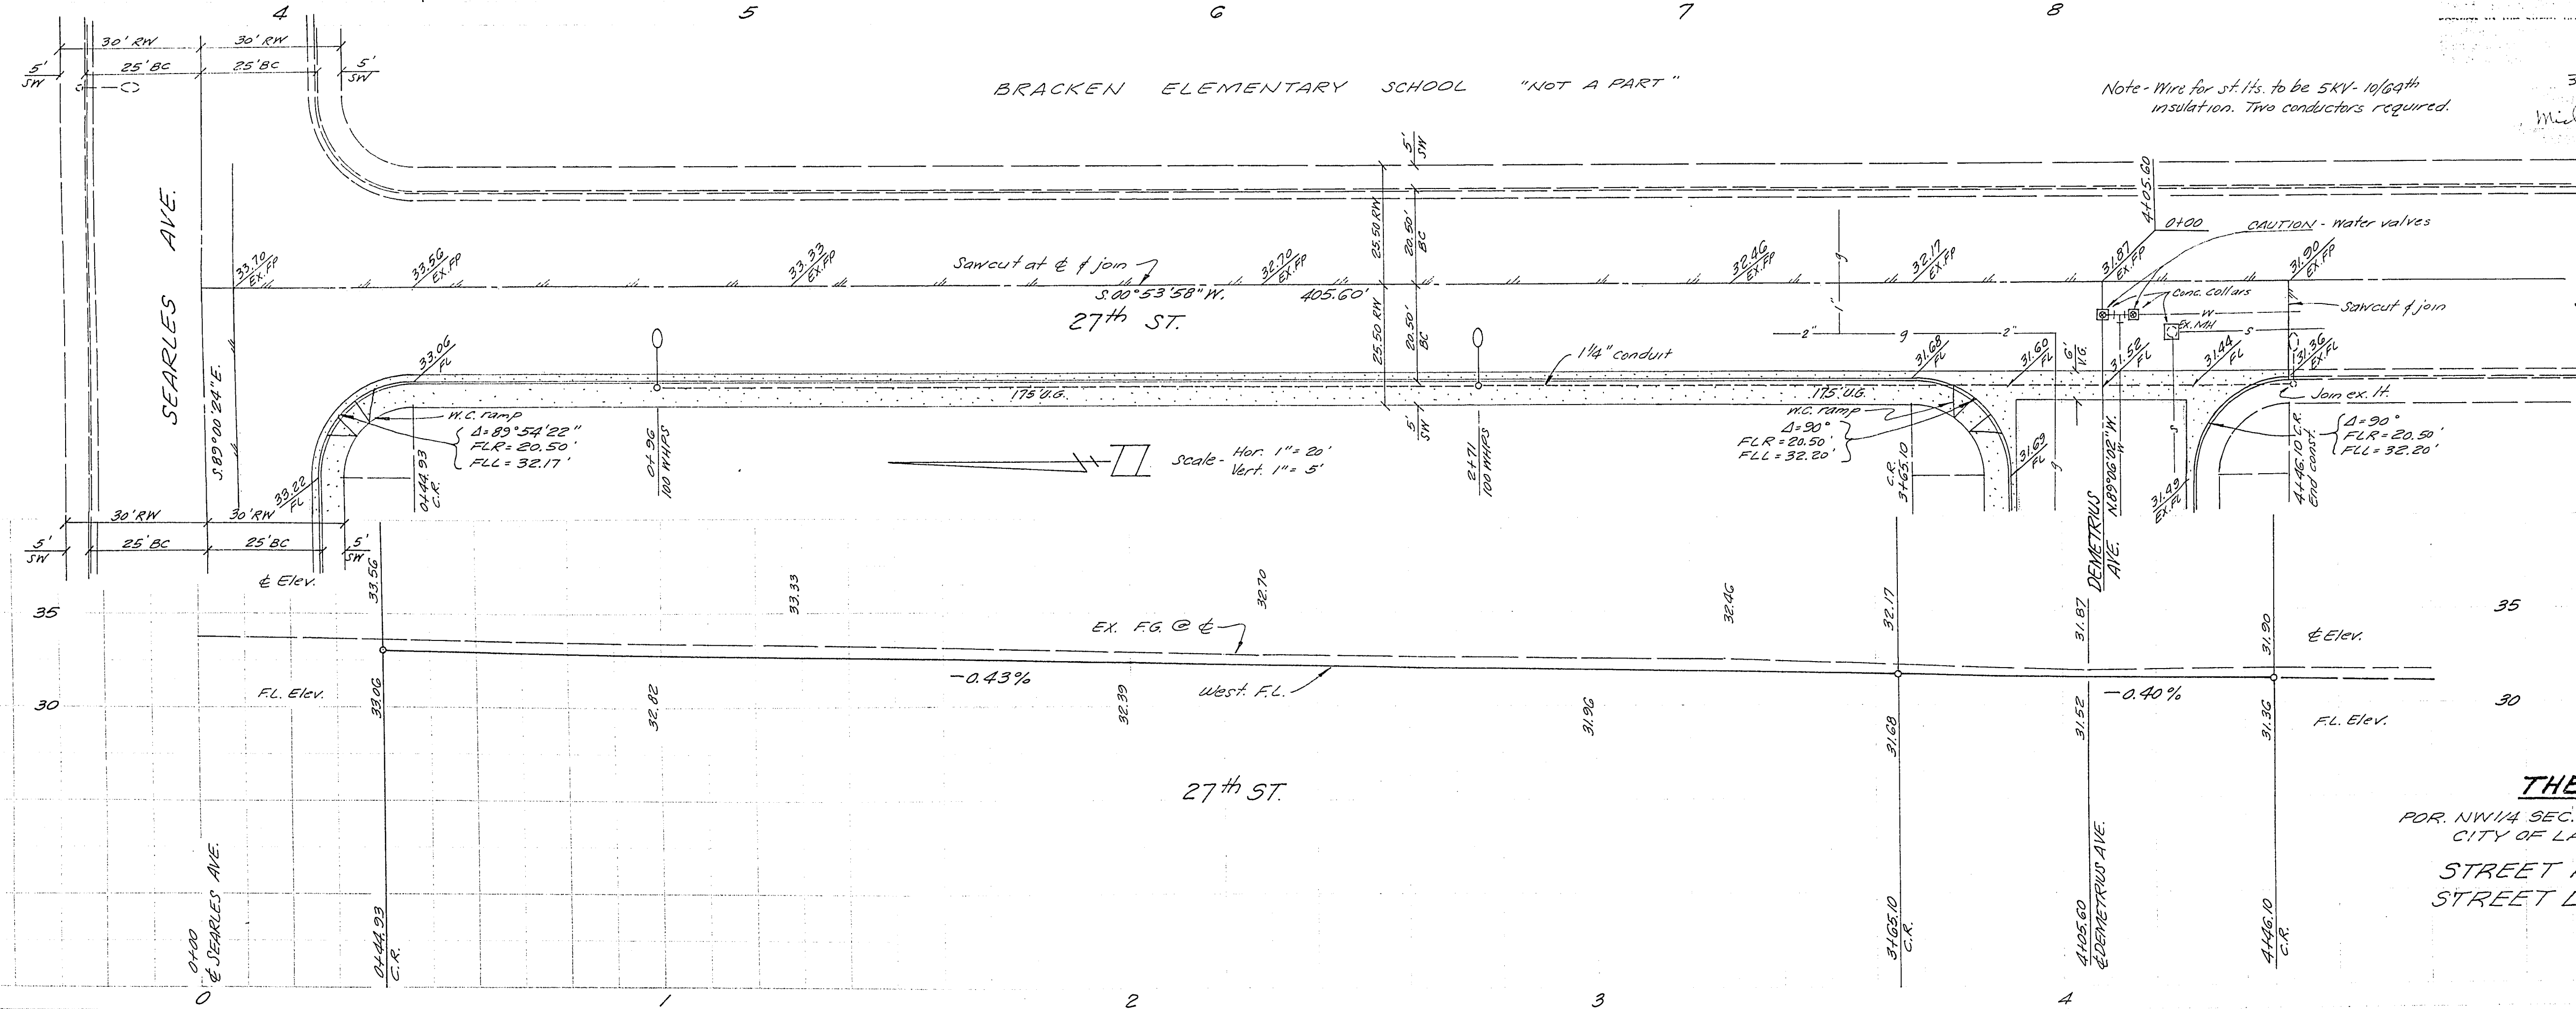

THE MEWS

P.O. Box 25, T. 20S, R. 6E, M.D.M.

CITY OF LAS VEGAS, NEVADA

STREET PLAN - PROFILE

STREET LIGHTING PLAN