


107-V-1151

M
JUN 8 1980

880

SCALE: 1"=20'	
WO NO. 2514	DATE OCT. 1978
DES. MK.	REV. 1
CHK.	REV.
VERT. 1"=20'	
HORIZ. 1"=20'	
SHEET 5 OF 10	
CONSULTING ENGINEERS & PLANNERS	
TEL. 733-0272	
VTH	
THE PLAZA	
OFF-SITE WATER MAIN	

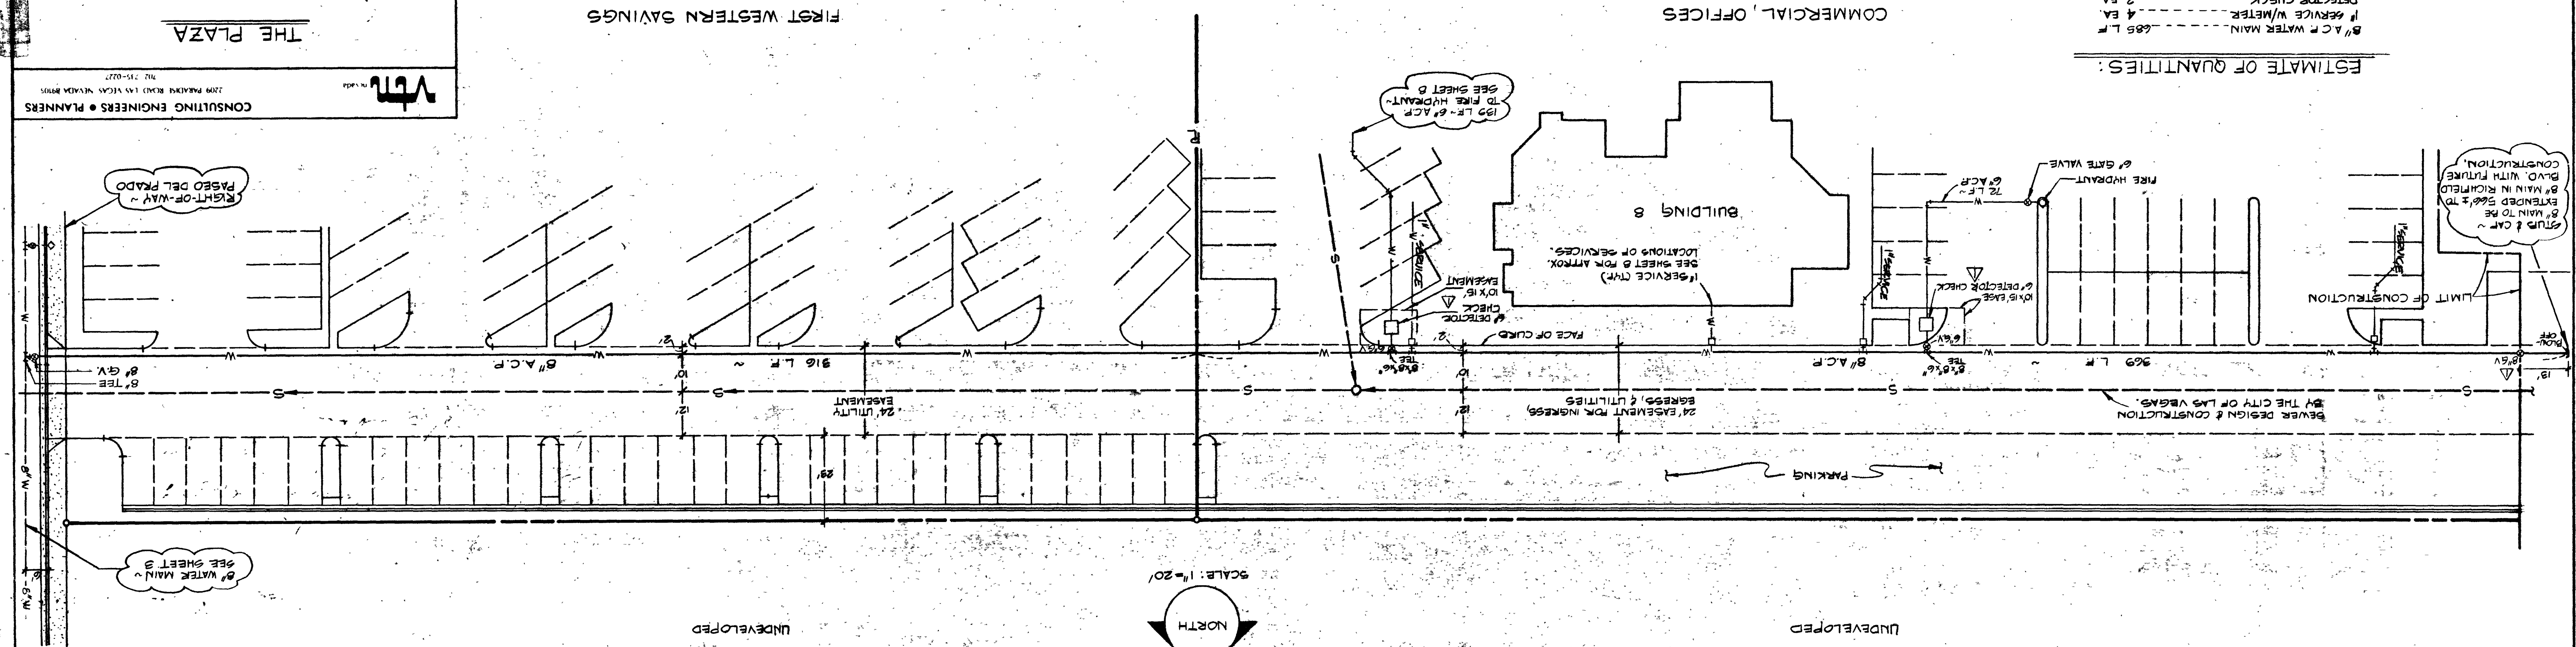

ESTIMATE OF QUANTITIES:

APPROVALS: 6-5-79 <i>Michael S. Koizumi</i> CIVIL ENGINEER 6-11-79 <i>Michael S. Koizumi</i> CIVIL ENGINEER 6-21-79 <i>Michael S. Koizumi</i> CIVIL ENGINEER DATE DATE DATE		VICINITY MAP		5' OR 6' CONC. SIDEWALK		NO FIRE HYDRANT SHALL BE LOCATED WITHIN 6' OF ANY CURB, RETURN DRIVEWAY, POWER POLY, STREET LIGHT, OR ANY OTHER OBSTRUCTION FOR STD. DRWG. 44.1 FIRE HYDRANT LOCATION DETAIL		1. ALL WORK SHALL BE DONE IN ACCORDANCE WITH THE MOST CURRENT EDITION OF THE STANDARD SPECIFICATIONS FOR PUBLIC WORKS CONSTRUCTION, EXCEPT AS MODIFIED HEREON OR BY NOTE NO. 
--	--	---------------------	--	--------------------------------	--	---	--	--	--

01-4-90

