
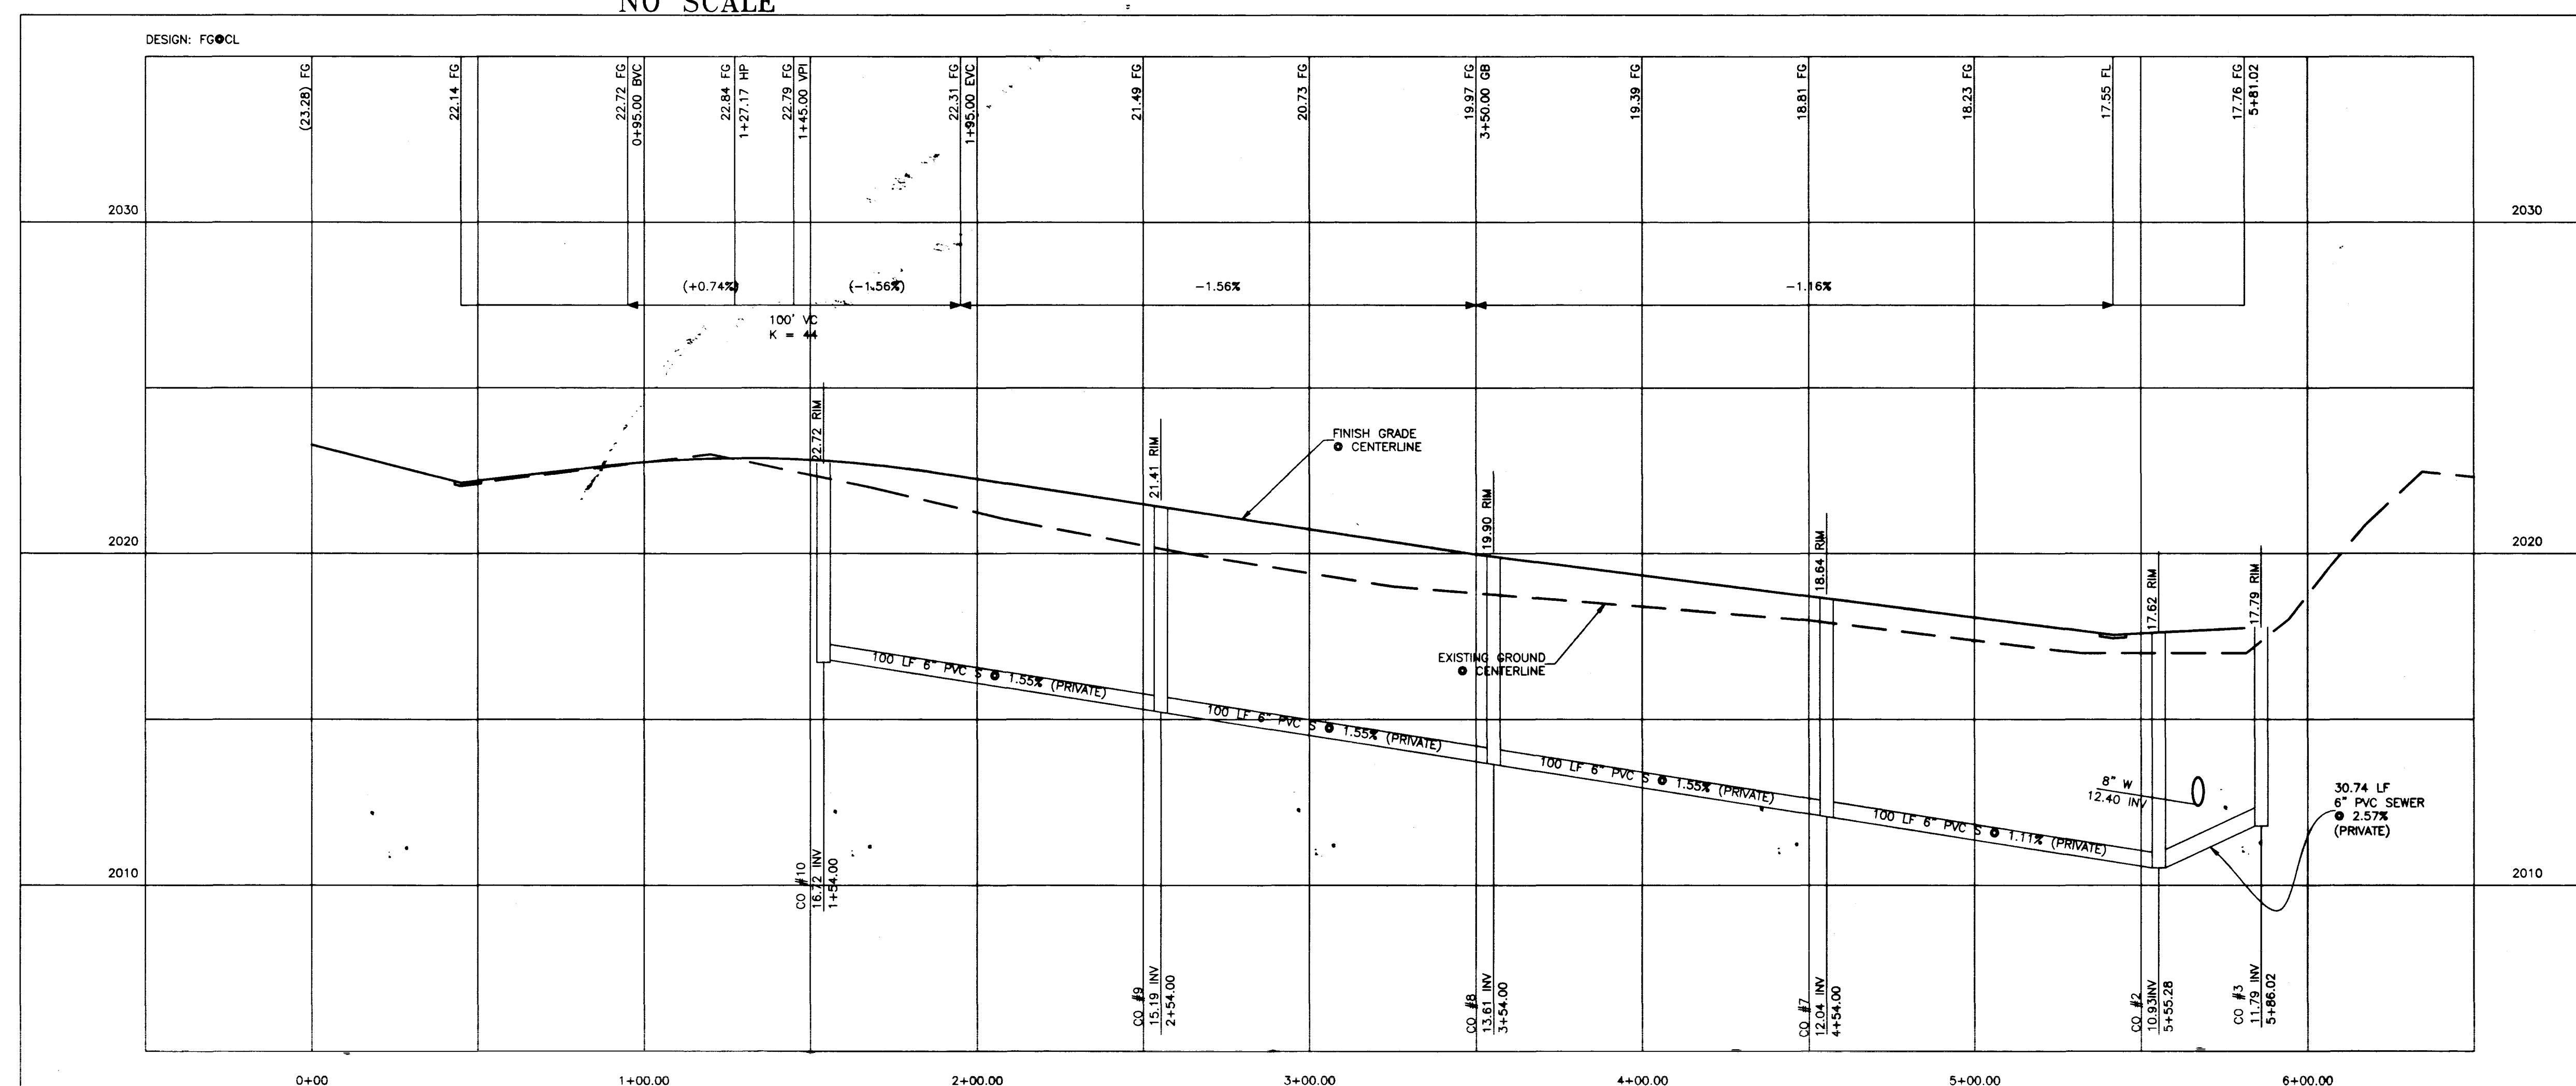


**VENTURE DR. (PRIVATE)**

| CURVE | LENG. |
|-------|-------|
| C1    | 47.2' |
| C2    | 47.0' |
| C3    | 13.9' |
| C4    | 162'  |
| C5    | 39.2' |
| C6    | 14.4' |

| CURVE | LENGTH  | DELTA      | RADIUS | TANGENT |
|-------|---------|------------|--------|---------|
| C1    | 47.23'  | 90°12'23"  | 30.00' | 30.11'  |
| C2    | 47.02'  | 89°47'37"  | 30.00' | 29.98'  |
| C3    | 13.91'  | 26°33'42"  | 30.00' | 7.08'   |
| C4    | 162.40' | 143°09'18" | 65.00' | 195.14' |
| C5    | 39.27'  | 90°00'00"  | 25.00' | 25.00'  |
| C6    | 14.03'  | 26°48'16"  | 30.00' | 7.15'   |
| C7    | 47.00'  | 89°45'24"  | 30.00' | 29.87'  |
| C8    | 47.25'  | 90°14'36"  | 30.00' | 30.13'  |

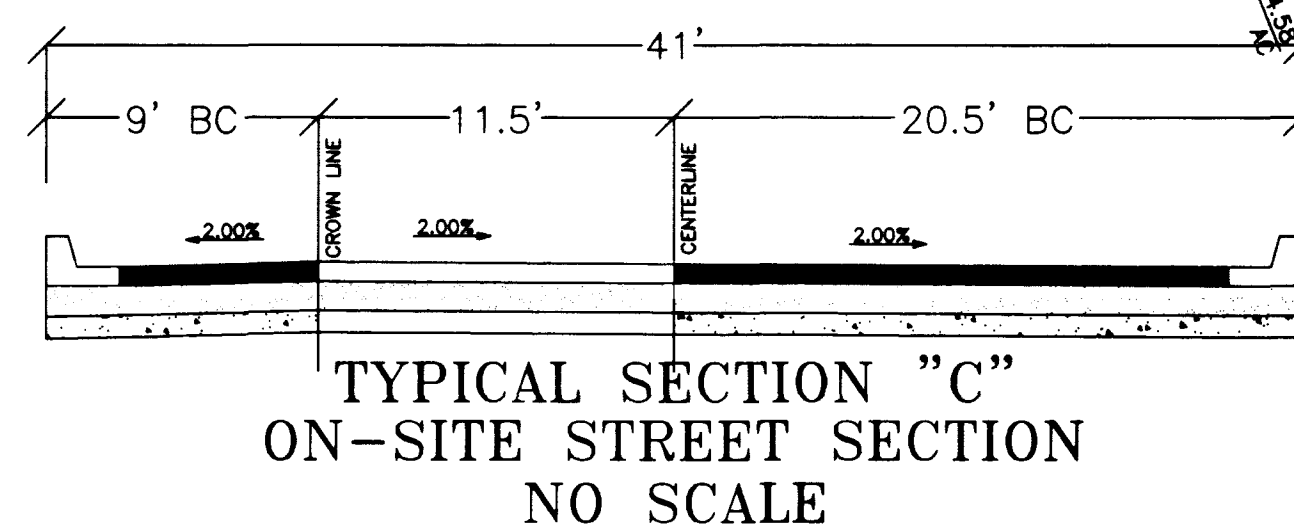

A circular professional engineer seal for the State of Nevada. The outer ring contains the text "PROFESSIONAL ENGINEER STATE OF NEVADA". Inside the ring, the name "GEOFFREY BILLINGSLEY" is printed above the date "13 JAN 98" and the word "CIVIL". There are handwritten initials or numbers over the top half of the seal.

# THE SPECTRUM OF LAS VEGAS PHASE X VENTURE DRIVE PLAN & PROFILE

|          |           |
|----------|-----------|
| JOB NO:  | 97-030    |
| DRAWN:   | J.A.S.    |
| DATE:    | 18 DEC 97 |
| CHECKED: | G.H.B.    |

OF 7 SHEETS

| NO. | DATE | BY | REVISION | APPROVAL |
|-----|------|----|----------|----------|
|     |      |    |          |          |
|     |      |    |          |          |
|     |      |    |          |          |



**AZIMUTH**  
ENGINEERING & SURVEYING, INC.  
16 W. PACIFIC AVE., SUITE 11  
HENDERSON, NEVADA 89015  
(702) 564-8544

NEVADA

