

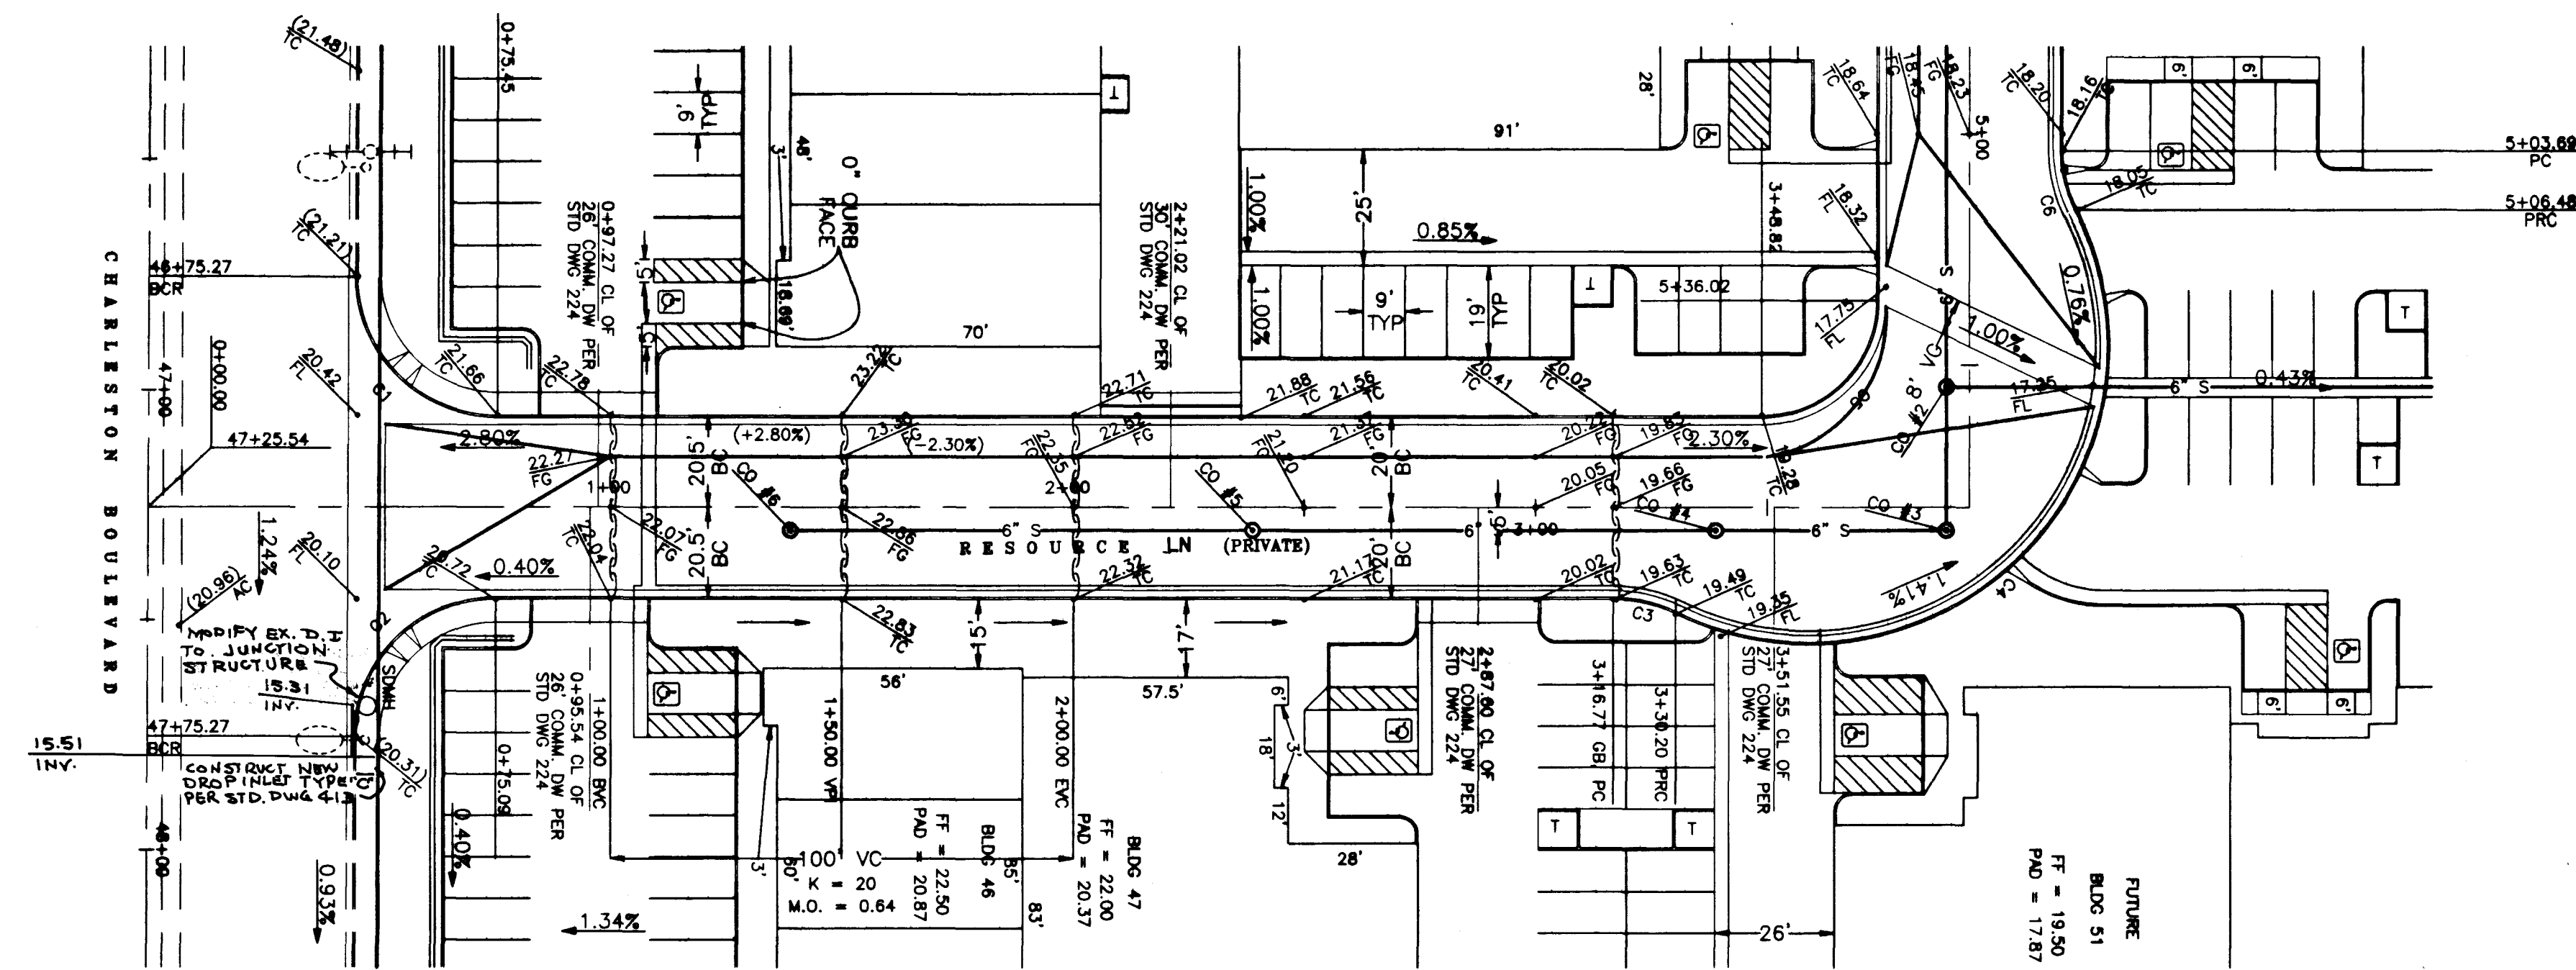


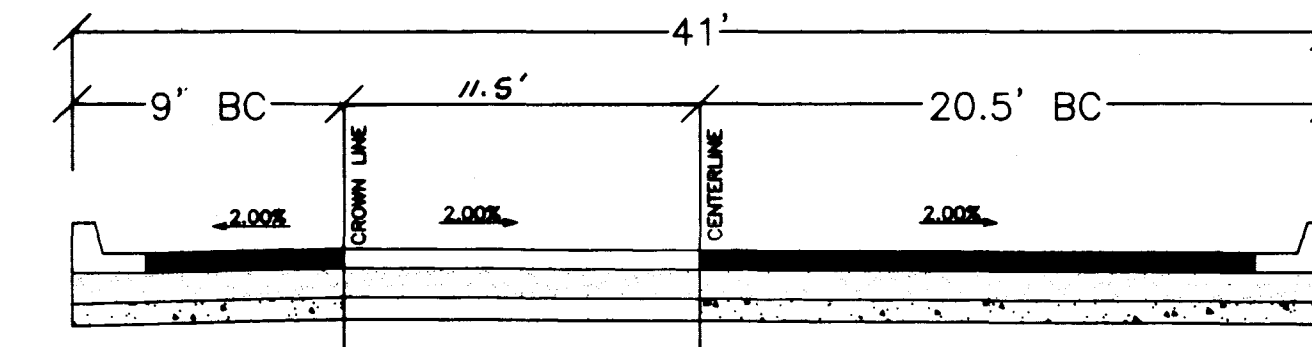


RESOURCE LN (PRIVATE)

DESIGN: FG • CENTERLINE

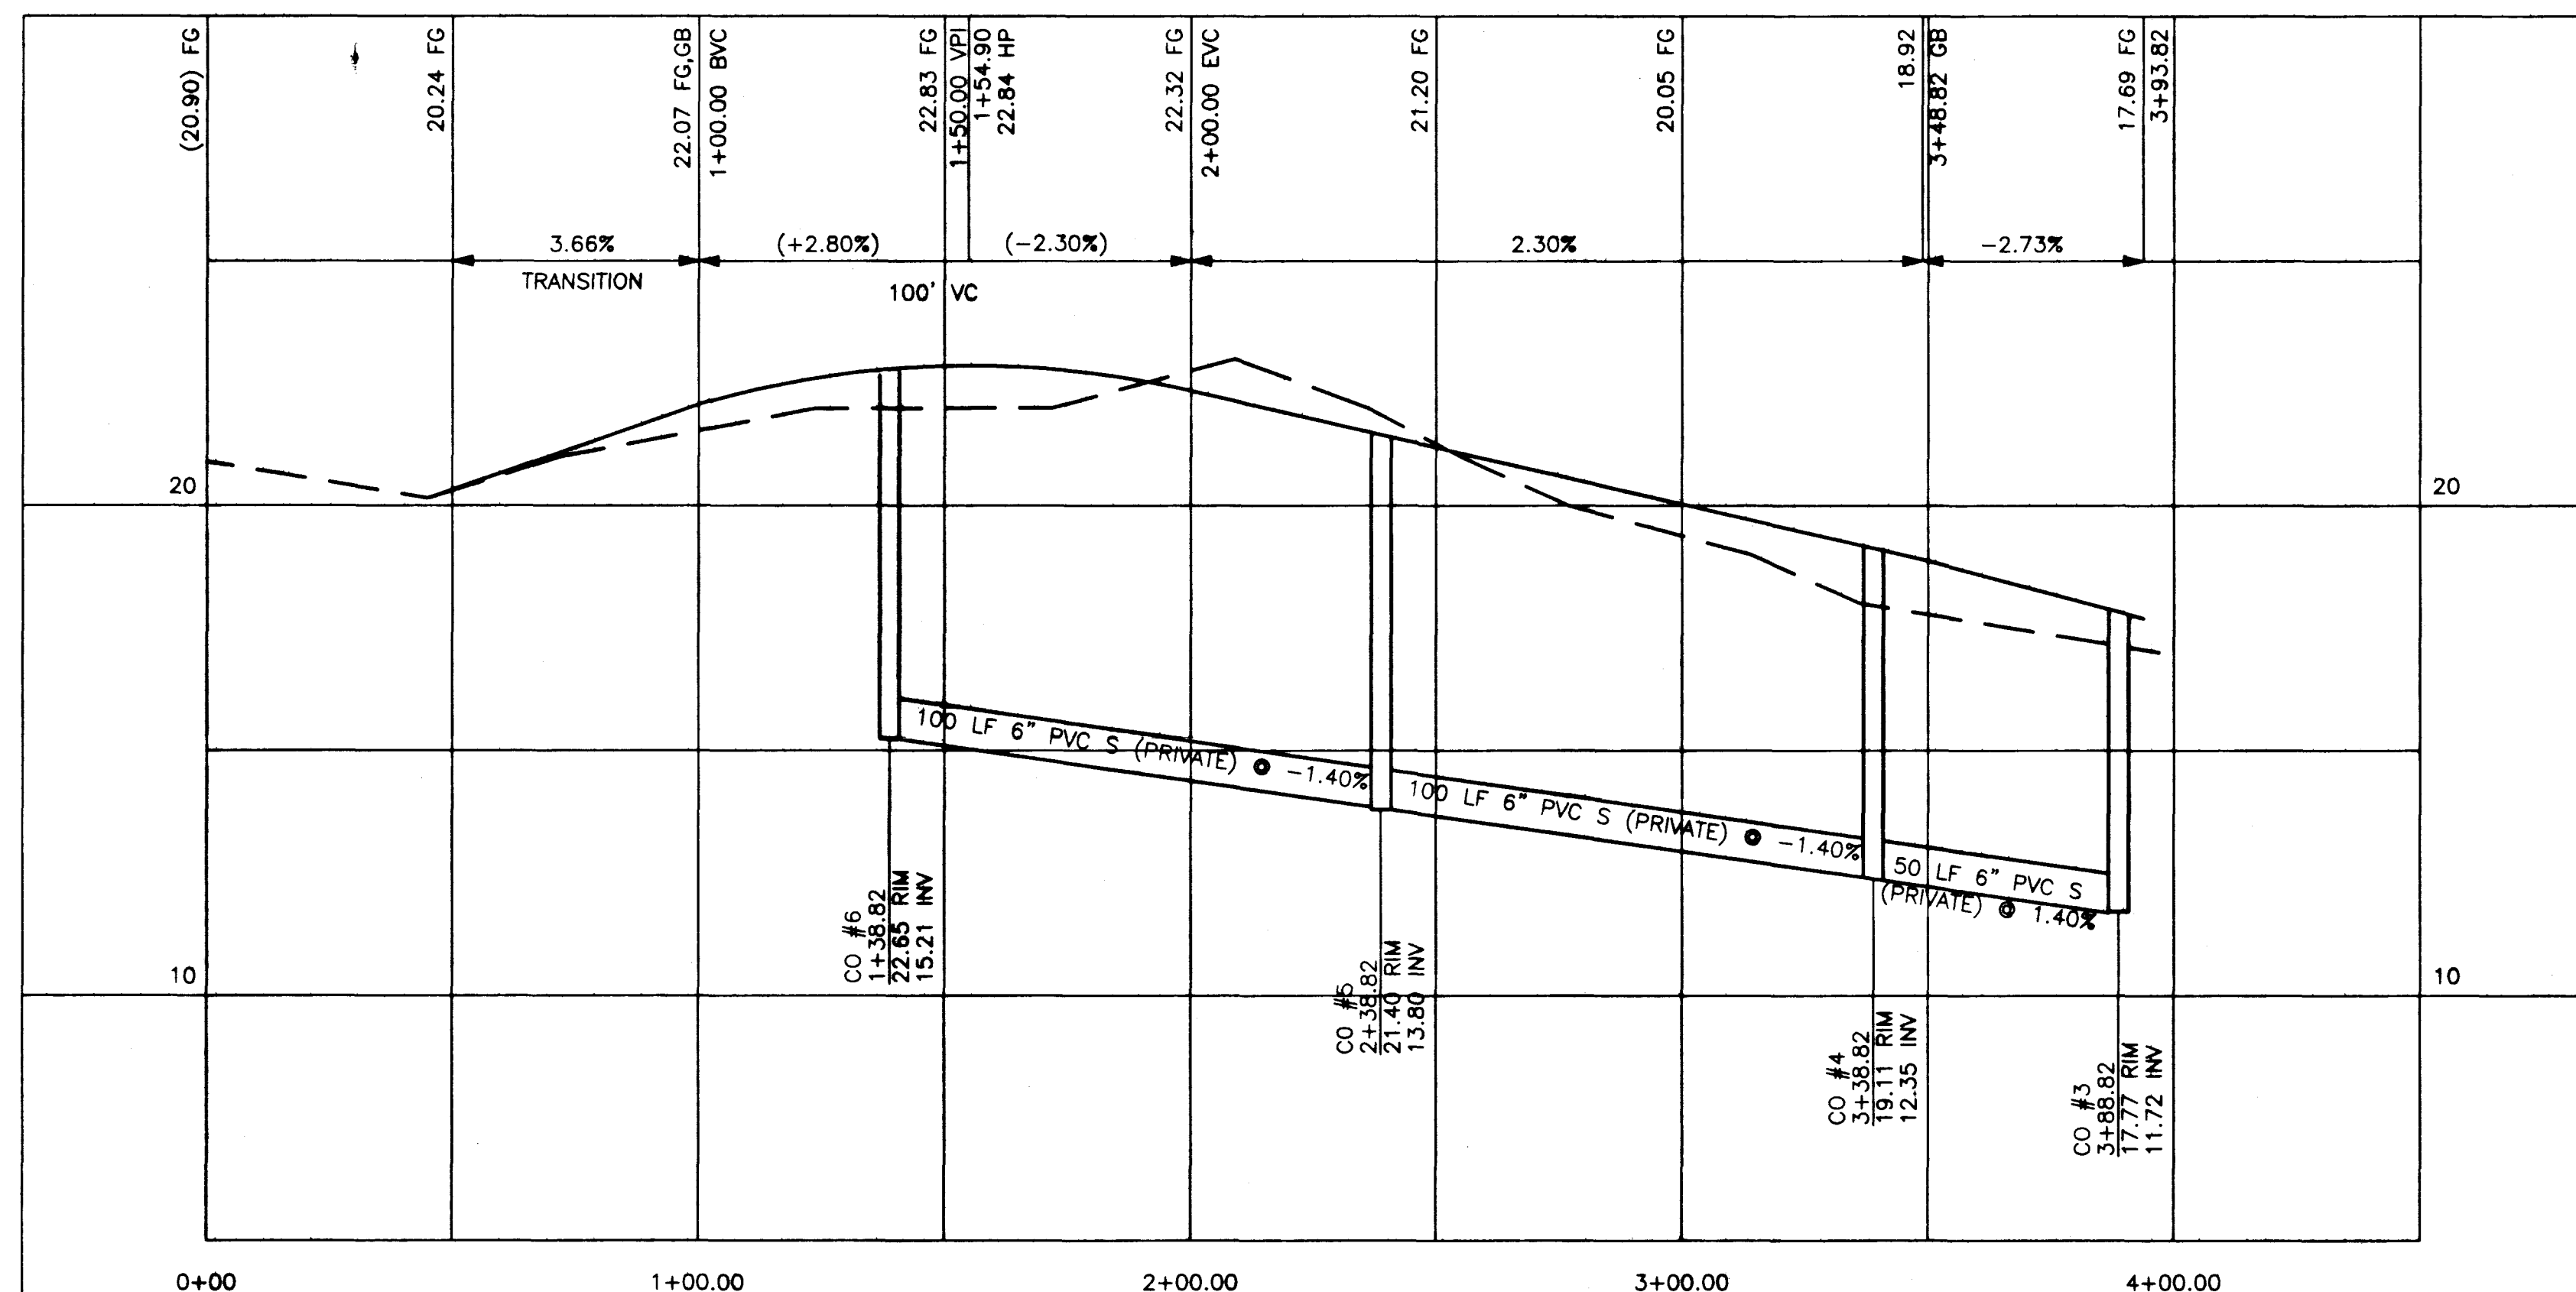

TYPICAL SECTION "C"
ON-SITE STREET SECTION
NO SCALE

AVOID CUTTING UNDERGROUND
UTILITY LINES, IT'S COSTLY!
**CALL
BEFORE YOU
DIG**
1-800-227-2600
UNDERGROUND SERVICE ALERT (USA)

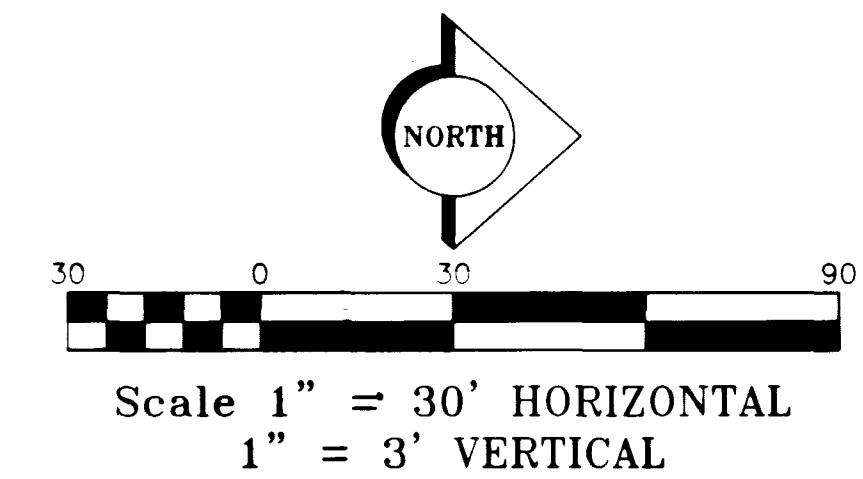

CURVE	LENGTH	DELTA	RADIUS	TANGENT	DIRECTION
C1	47.23'	90°12'23"	30.00'	30.11'	N45°06'12"E
C2	47.02'	89°47'37"	30.00'	29.89'	S44°53'48"E
C3	13.91'	26°33'42"	30.00'	7.08'	N13°00'39"E
C4	162.40'	143°09'18"	65.00'	195.14'	S45°17'10"E
C5	39.27'	90°00'00"	25.00'	25.00'	S45°00'00"E
C6	14.03'	26°48'16"	30.00'	7.15'	N76°52'04"E
C7	47.00'	89°45'24"	30.00'	29.87'	S45°07'18"E
C8	47.25'	90°14'36"	30.00'	30.13'	N44°52'42"E


BENCHMARK

CITY OF LAS VEGAS BENCHMARK # 2LV02.31SWW6
RIVET AND PLATE IN TOP OF CURB AT THE SOUTHEAST
RETURN OF PECOS ROAD AND SUNRISE AVENUE.
ELEV: 1802.234 FEET (NAVD 88)
549.3219 METERS


THE SPECTRUM OF LAS VEGAS
PHASE X AND XI
RESOURCE
PLAN & PROFILE
LAS VEGAS NEVADA

JOB NO: 97-030
DRAWN: J.A.S.
DATE: 18 DEC 97
CHECKED: G.H.B.

5
OF 7 SHEETS

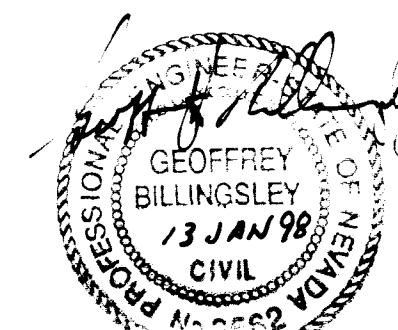


C:\JOBS\1997\97-030\97030-05.DWG

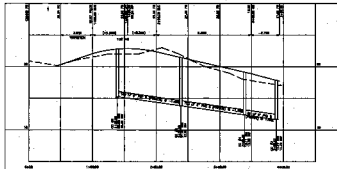




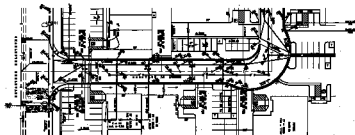


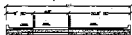

TYPICAL SECTION "C"
ON-SITE STREET SECTION
NO SCALE







