



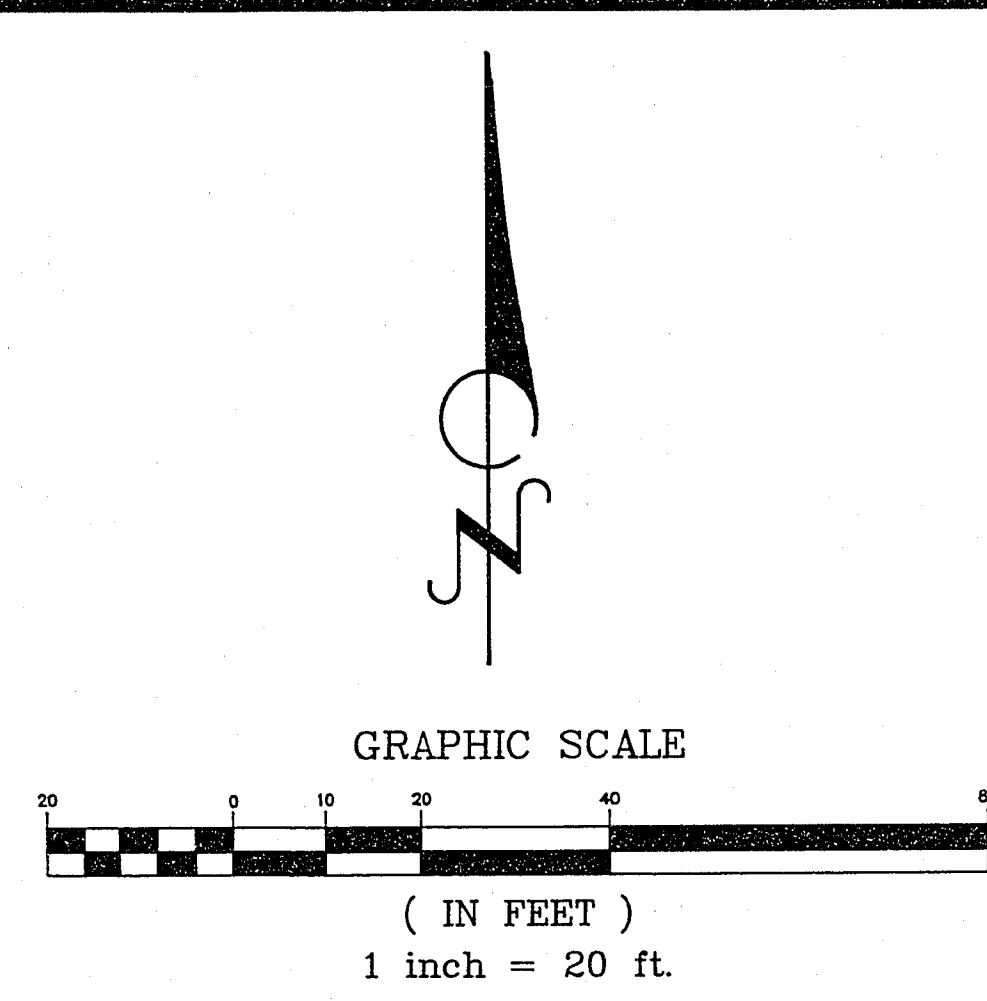

BENCHMARK:
CLV BENCHMARK NO. 06127A2, RIVET AND PLATE IN TOP OF CURB AT THE NORTHWEST CORNER OF FOREMASTER LANE AND LAS VEGAS BLVD., ELEVATION 1899.99'.
CONTOUR INTERVAL = 1 FOOT

- LEGEND**
- HEADSTONE OR MARKER
 - POSSIBLE GRAVE SITE
 - FOUND POINT AS NOTED
 - POWER POLE
 - WOOD FENCE
 - CHAIN LINK FENCE
 - BLOCK WALL
 - CENTERLINE OF STREET
 - PROPERTY LINE

REFERENCE SURVEYS
RECORD OF SURVEY FILE 28, PAGE 21
RECORD OF SURVEY FILE 17, PAGE 74
RECORD OF SURVEY FILE 60, PAGE 51

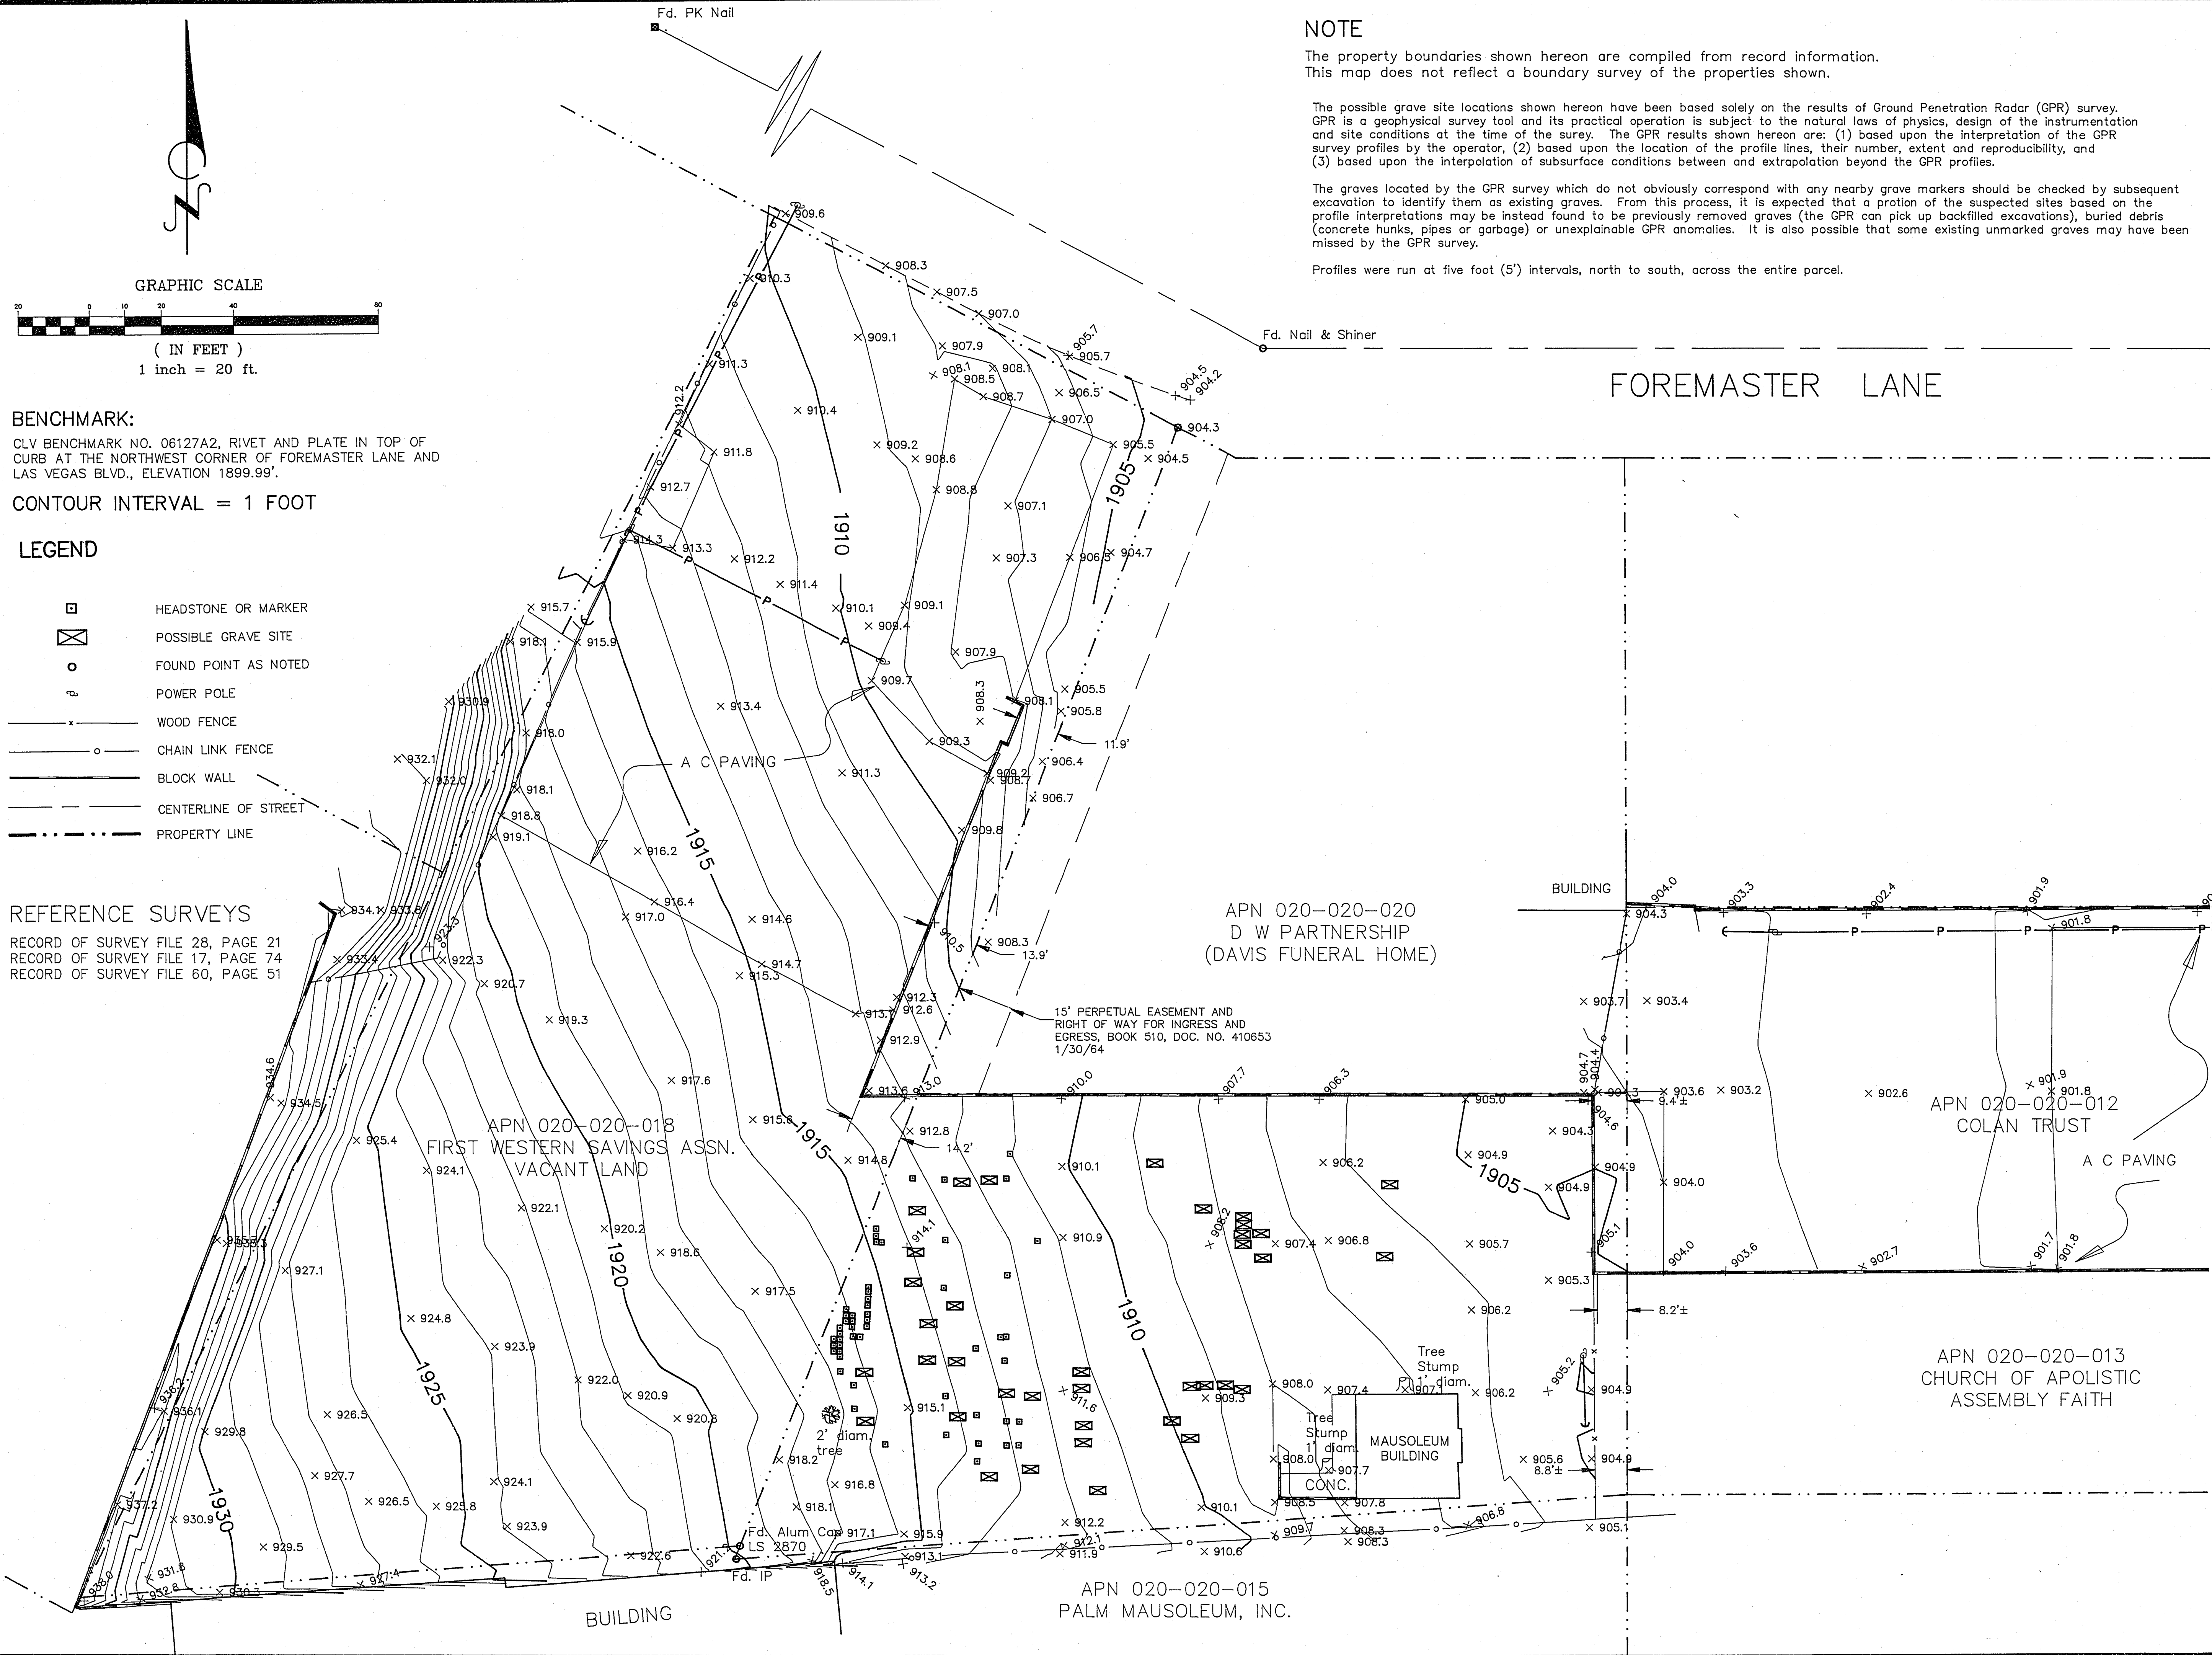

NOTE
The property boundaries shown hereon are compiled from record information. This map does not reflect a boundary survey of the properties shown.

The possible grave site locations shown hereon have been based solely on the results of Ground Penetration Radar (GPR) survey. GPR is a geophysical survey tool and its practical operation is subject to the natural laws of physics, design of the instrumentation and site conditions at the time of the survey. The GPR results shown hereon are: (1) based upon the interpretation of the GPR survey profiles by the operator, (2) based upon the location of the profile lines, their number, extent and reproducibility, and (3) based upon the interpolation of subsurface conditions between and extrapolation beyond the GPR profiles.

The graves located by the GPR survey which do not obviously correspond with any nearby grave markers should be checked by subsequent excavation to identify them as existing graves. From this process, it is expected that a portion of the suspected sites based on the profile interpretations may be instead found to be previously removed graves (the GPR can pick up backfilled excavations), buried debris (concrete hunks, pipes or garbage) or unexplainable GPR anomalies. It is also possible that some existing unmarked graves may have been missed by the GPR survey.

Profiles were run at five foot (5') intervals, north to south, across the entire parcel.

REVISIONS	
NO.	DESCRIPTION/DATE

Survey Section			
DESIGNED	CHECKED	DATE	FILE

DEPARTMENT OF PUBLIC WORKS	
TOPOGRAPHIC SURVEY	
ABANDONED VETERANS' CEMETERY	
POR. NE 1/4 NE 1/4 SECTION 27, T. 20 S., R. 61 E., M.D.M.	
CITY OF LAS VEGAS, NEVADA	

DRAWING NO.	
056-77	1/1

155