


BASIS OF BEARINGS: THE NORTH LINE OF THE
NE 1/4 NE 1/4 OF SECTION 27, T 20 S,
R 61 E, M.D.M. BEARS N89°42'26"E PER
RECORD OF SURVEY, FILE 7, PAGE 68, OFFICIAL
RECORDS OF CLARK COUNTY, NEVADA.

BASIS OF ELEVATIONS: BENCHMARK # 2LV1027NE6
RIVET AND PLATE IN TOP OF CURB ON THE EAST
SIDE OF MAIN STREET AT PAUTE LANE,
ELEVATION 1948.63'

NOTE: THE BOUNDARY INFORMATION SHOWN HEREON
IS TAKEN FROM RECORD OF SURVEY FOR HOWARD
QUAM, FILE 51, PAGE 36, OFFICIAL RECORDS OF
CLARK COUNTY, NEVADA

LEGEND:

- CENTERLINE OF STREET
- BOUNDARY LINE
- EXISTING CURB, GUTTER AND SIDEWALK
- BLOCK WALL
- CHAIN LINK FENCE
- EXISTING BUILDING, MOTOR HOME OR SHED
- ELM TREE
- FOUND MONUMENT
- △ SET HUB AND TACK, TOPO POINT
- DROP INLET
- POWER POLE
- ANCHOR
- WATER METER
- WATER VALVE
- SEWER MANHOLE
- STREET LIGHT
- ☆ PARKING LOT LIGHT
- SIGN POST

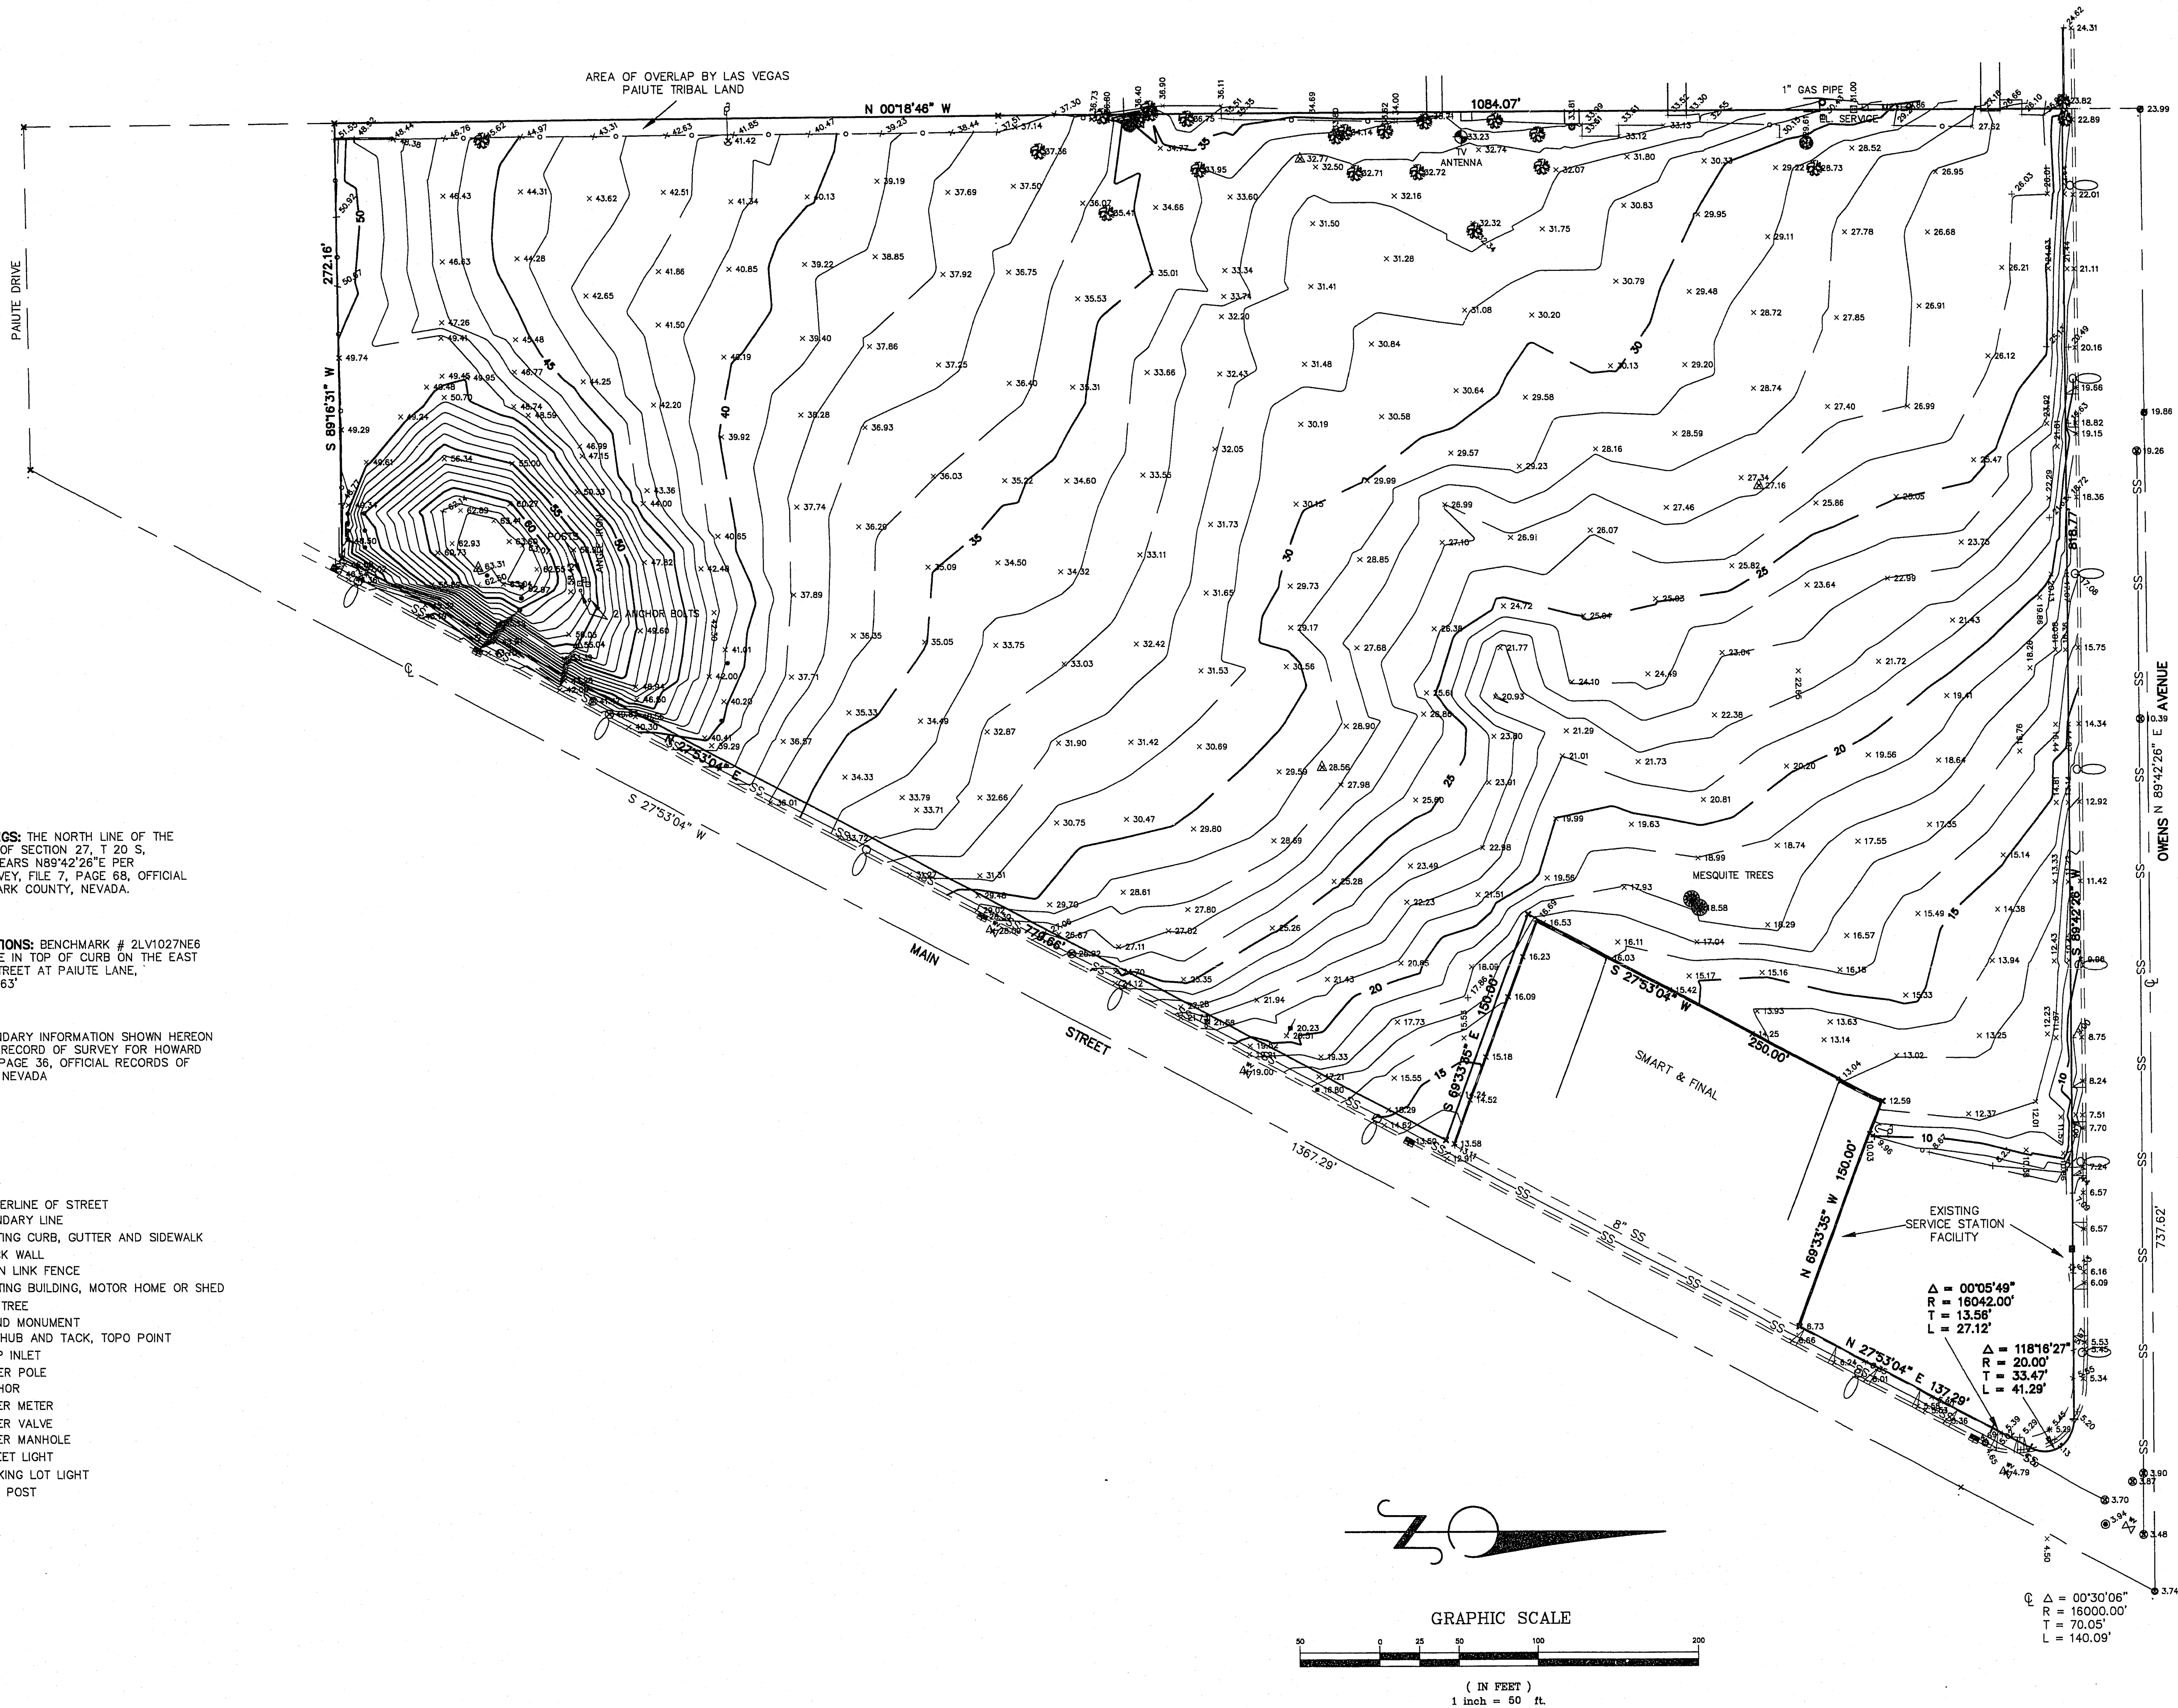

REVISIONS	
NO.	DESCRIPTION/DATE

SURVEY SECTION	
DESIGNED	RML
CHECKED	NJP
DATE	NOV 1993
DRAWN	RML/RMM
DRAWING FILE NAME	MASH.DWG
FIELD BOOK NO.	93-2X

DEPARTMENT OF PUBLIC WORKS

TOPOGRAPHIC SURVEY
HOWARD QUAM PROPERTY
PORTION OF NE1/4 NE 1/4 SECTION 27 T 20, R61S, R61E, M.D.M.
CITY OF LAS VEGAS CLARK COUNTY NEVADA



DRAWING NO.
056-78

15-3