


4.5.20

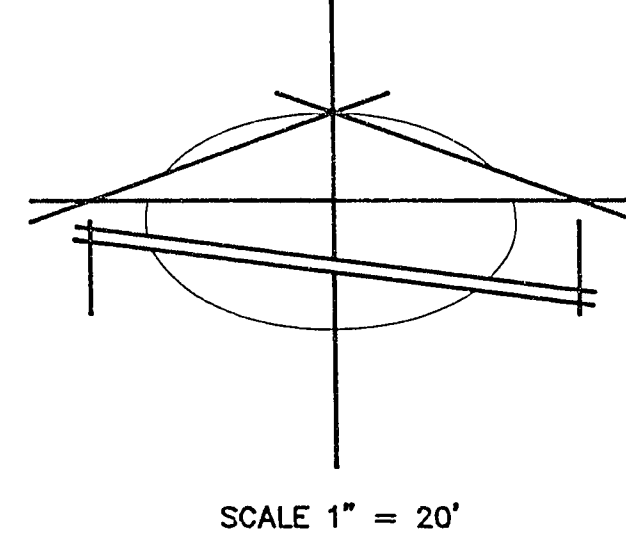


BENCH MARK

BENCH MARK NUMBER 06127B27 - BOLT AND PLATE IN TOP OF CURB AT THE SOUTHEAST CORNER OF "F" STREET AND JEFFERSON

ELEVATION = 2031.44
CITY OF LAS VEGAS DATUM

UTILITY NOTE

THE LOCATION OF UNDERGROUND UTILITIES SHOWN HEREON HAS BEEN DETERMINED FROM SURFACE EVIDENCE OF THEIR EXISTENCE OR FROM INFORMATION OBTAINED FROM THE UTILITY COMPANIES. THE ENGINEER ACCEPTS NO LIABILITY FOR THE EXISTENCE OR NON-EXISTENCE OF UTILITY LINES. CONTRACTORS AND OTHERS USING THIS MAP MUST CONFIRM THE LOCATION OF UNDERGROUND LINES OR STRUCTURES WITH THE UTILITY COMPANIES PRIOR TO COMMENCING ANY EXCAVATION.

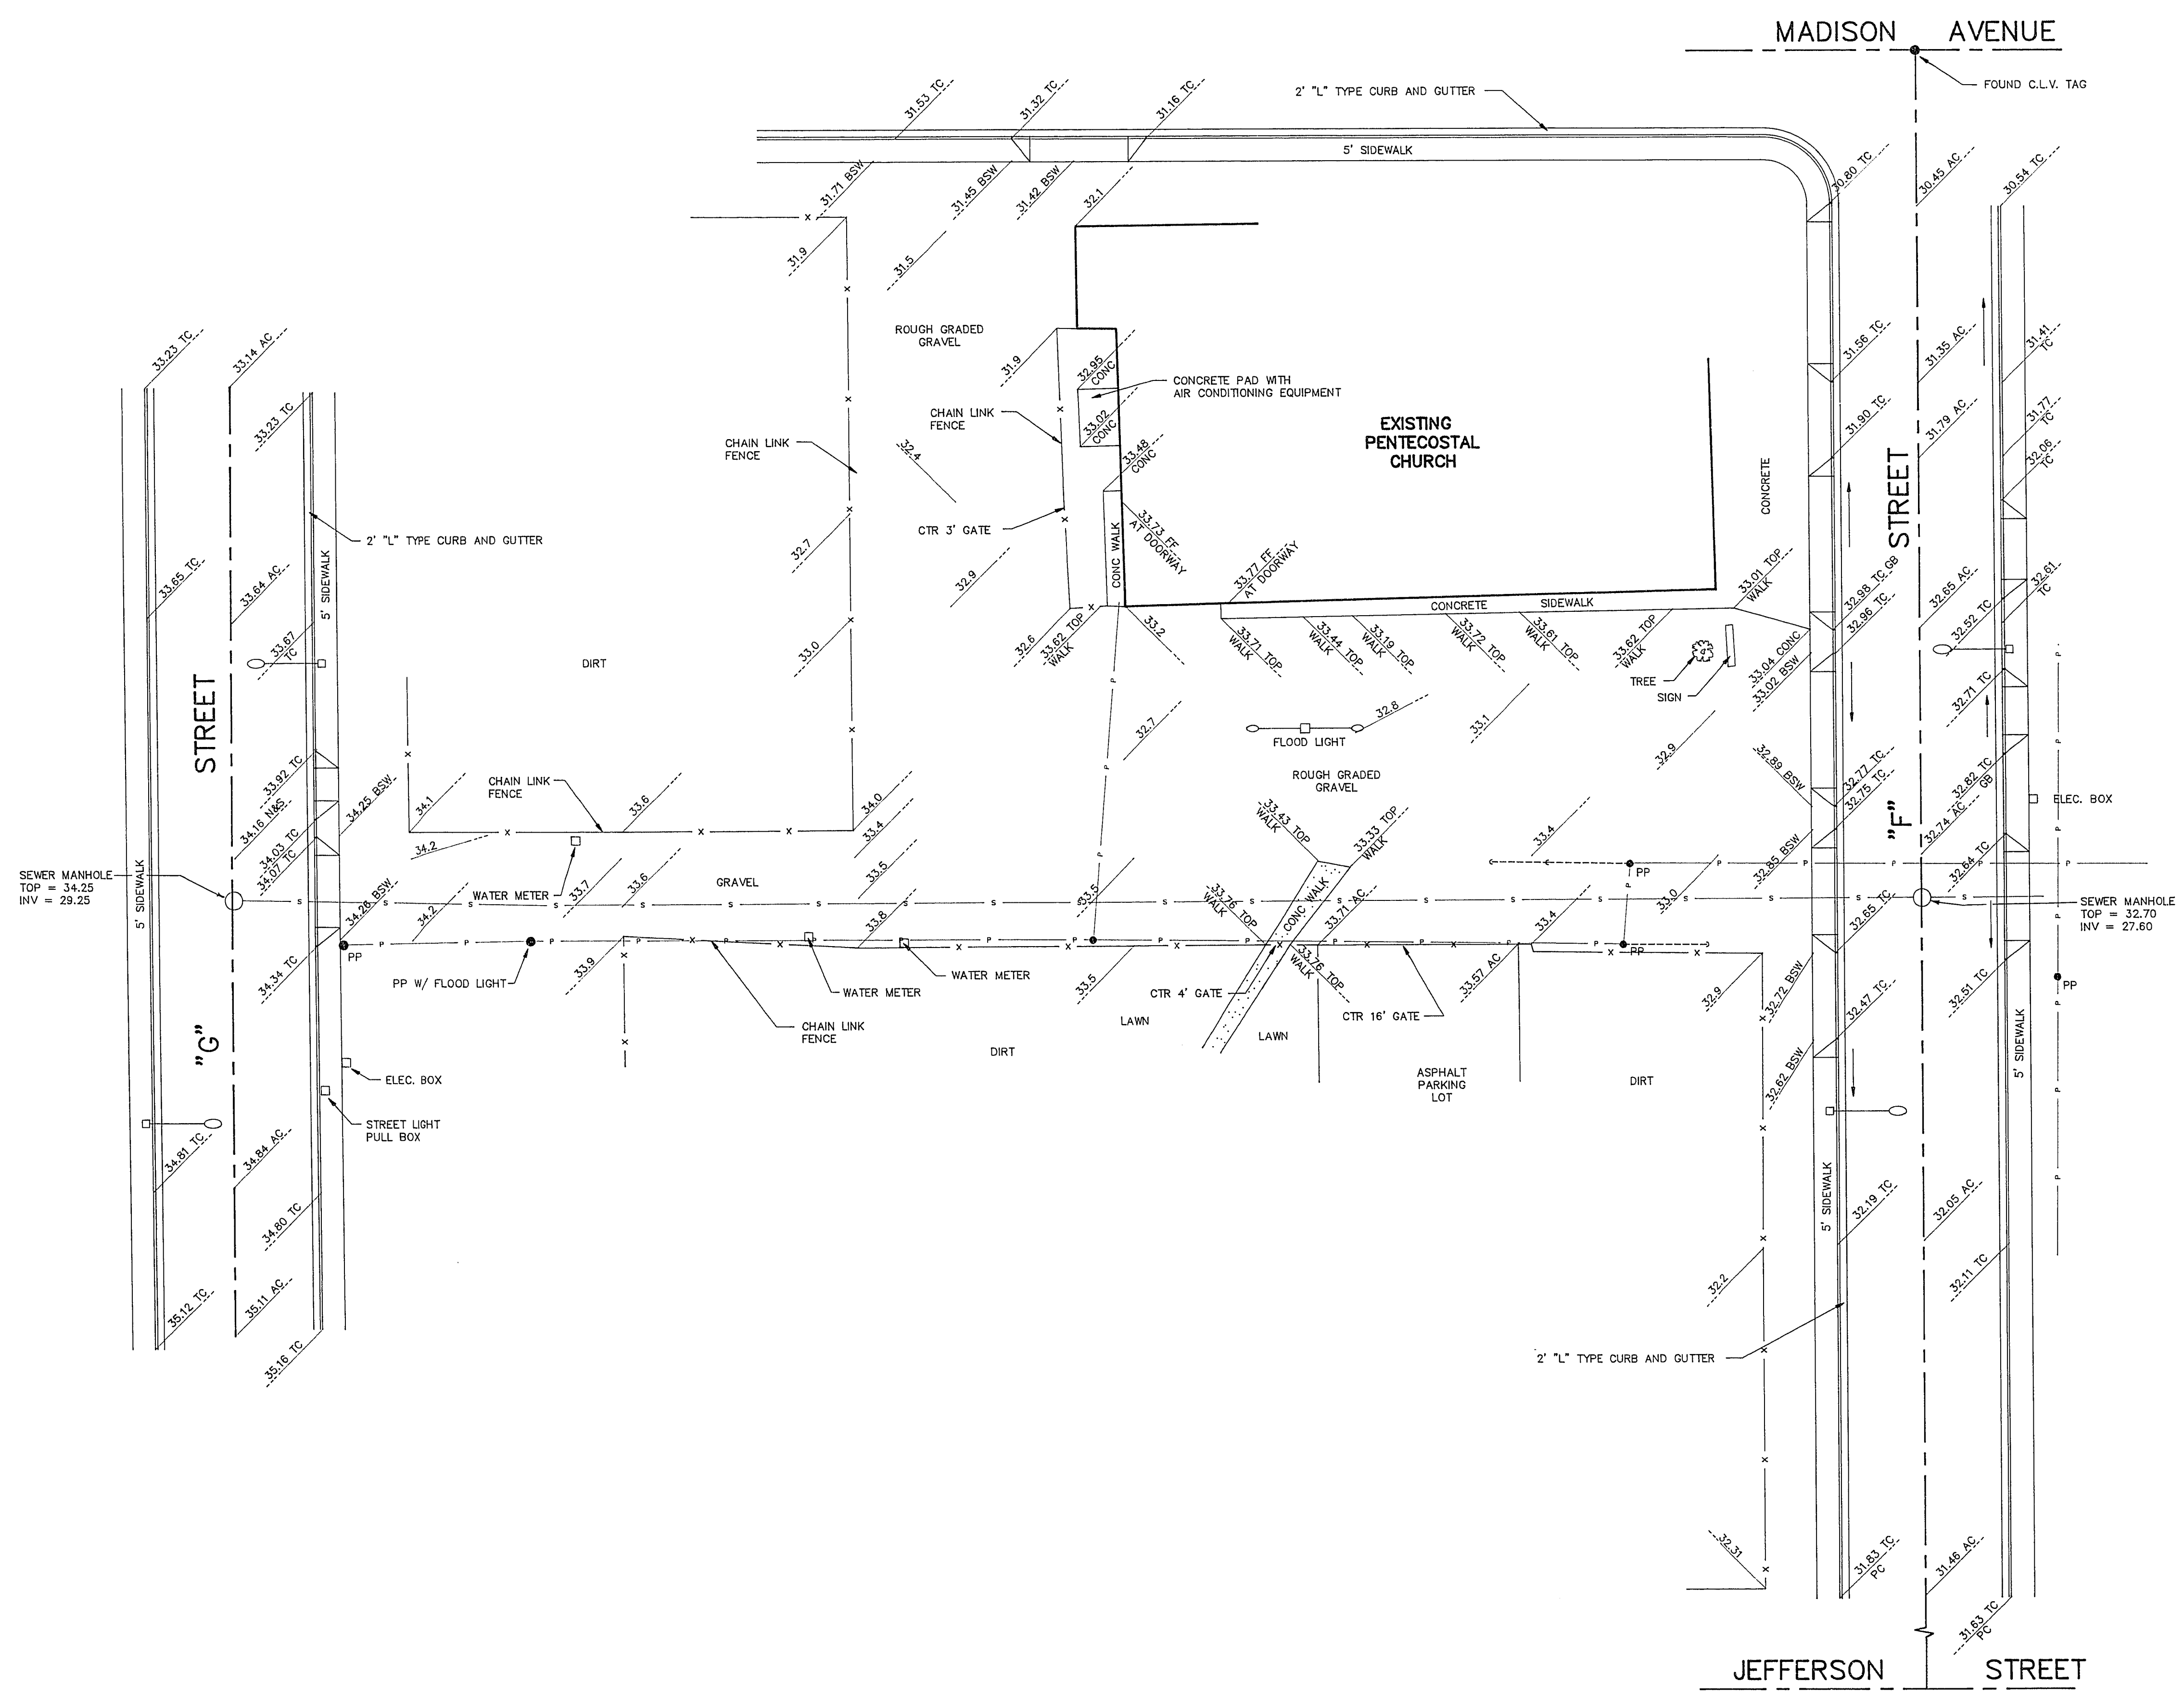

DATE	NO.	REVISIONS	APPROVED
PREPARED FOR:			FORTSON
DATE	DESIGN	LAND PLANNERS	DATE
MARCH 1993	TGM	TGM	
CHECK	RJB	CHECK	
SCALE	1" = 20'	SCALE	
BAUGHMAN & TURNER, INC.			
CIVIL ENGINEERS LAND SURVEYORS LAS VEGAS, NEVADA 89102			
1210 HINSON STREET (702) 670-6771			
TOPOGRAPHIC SURVEY			
A PORTION OF THE NORTHWEST QUARTER (NW 1/4) OF SECTION 27, TOWNSHIP 36 NORTH, RANGE 12 EAST, 40.0 & M. CITY OF LAS VEGAS, CLAY COUNTY, NEVADA			
ALLEYWAY BETWEEN "F" ST. & "G" ST.			
SHEET			PROJ. NO.
3-22-93			

108-V248