


SW COR. SEC. 21
FD. CLV BR. CAP

N 00°22'15" E 1318.49'

TONOPAH DRIVE

S. 1/16 COR.
SEC. 20/SEC. 21
FD. 3/8" REBAR

N 00°22'16" E 1317.65'

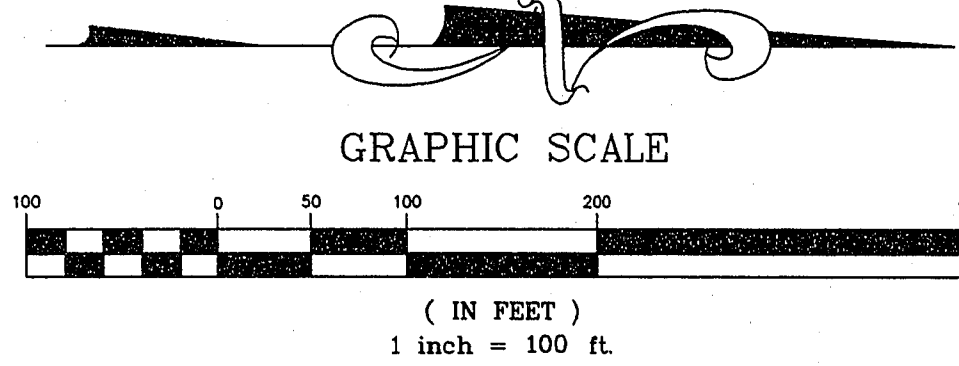

W 1/4 COR.
SEC. 21
FD. AL. CAP
LS 6201

W. 1/16 COR.
SEC. 21/SEC. 28
FD. CLV BR. CAP

CW 1/16 COR.
FD. AL. CAP
LS 6201

OWENS AVENUE

LAKE MEAD BLVD.

S. 1/4 COR.
SEC. 21
FD. PK NAIL

Δ = 89°49'57"
R = 25.00'
T = 24.93'
L = 39.20'

Δ = 90°12'13"
R = 25.00'
T = 25.09'
L = 39.36'

AREA = 75.56 Ac.±

MARTIN LUTHER KING BLVD.

LEGEND

- | | | |
|---------------------------|---------------------------|--------------------------|
| ○ FD. POINT AS NOTED | □ TRAFFIC SIGNAL PULL BOX | —SD— STORM DRAIN LINE |
| ⊙ SANITARY SEWER MANHOLE | ■ DROP INLET | —W— WATER LINE |
| ⊙ STORM DRAIN MANHOLE | ⊠ VAULT | —G— GAS LINE |
| ⊙ STREET LIGHT | ■ WM WATER METER | —SS— SANITARY SEWER LINE |
| ⊙ WATER VALVE | □ CATV CABLE TELEVISION | |
| ⊙ GAS VALVE | ◆ BENCH MARK | |
| ⊙ PEDESTRIAN TRAFFIC POLE | — — — STREET CENTERLINE | |
| ⊙ POWER POLE | — — — RIGHT OF WAY LINE | |
| ⊙ GUY ANCHOR | — — — PROPERTY LINE | |

NOTE

The location of underground utilities is taken from record information and the location of above ground appurtenances. No responsibility is taken for their accuracy.

BASIS OF BEARINGS

The east line of the southwest quarter (SW 1/4) of Section 21, Township 20 South, Range 61 East, M.D.M., also being the centerline of Martin Luther King Blvd., bears N 00°17'00" E as shown on a Record of Survey in File 6, Page 23 of Surveys, Clark County Records.

BASIS OF ELEVATIONS

City of Las Vegas benchmark No. 2LV0121C4, a rivet and plate in the top of curb at the northeast corner of Martin Luther King Blvd. and Lake Mead Blvd., elev. 2052.69 feet, NAVD 88.

Contour interval = 1 foot

REVISIONS

NO.	DESCRIPTION/DATE	BY

SURVEY SECTION

DESIGNED	DRAWN

CHECKED	DRAWING FILE NAME
	CRANE.DWG

DATE	FIELD BOOK NO.
DECEMBER 1994	94-2X

DEPARTMENT OF PUBLIC WORKS

TOPOGRAPHIC SURVEY
CRANE PROPERTY

E. 1/2 SW 1/4 SECTION 21, T. 20 S., R. 61 E., M.D.M.
CITY OF LAS VEGAS CLARK COUNTY NEVADA



DRAWING NO.
056-80

1/1