


TWIN LAKES ESTATES

UNIT NO. 2

BEING A PORTION OF THE NEW SE1/4 OF
SECTION 30, T20S., R61E., M.D.B. & M.
CITY OF LAS VEGAS, COUNTY OF CLARK
STATE OF NEVADA

WATER DISTRIBUTION SYSTEM

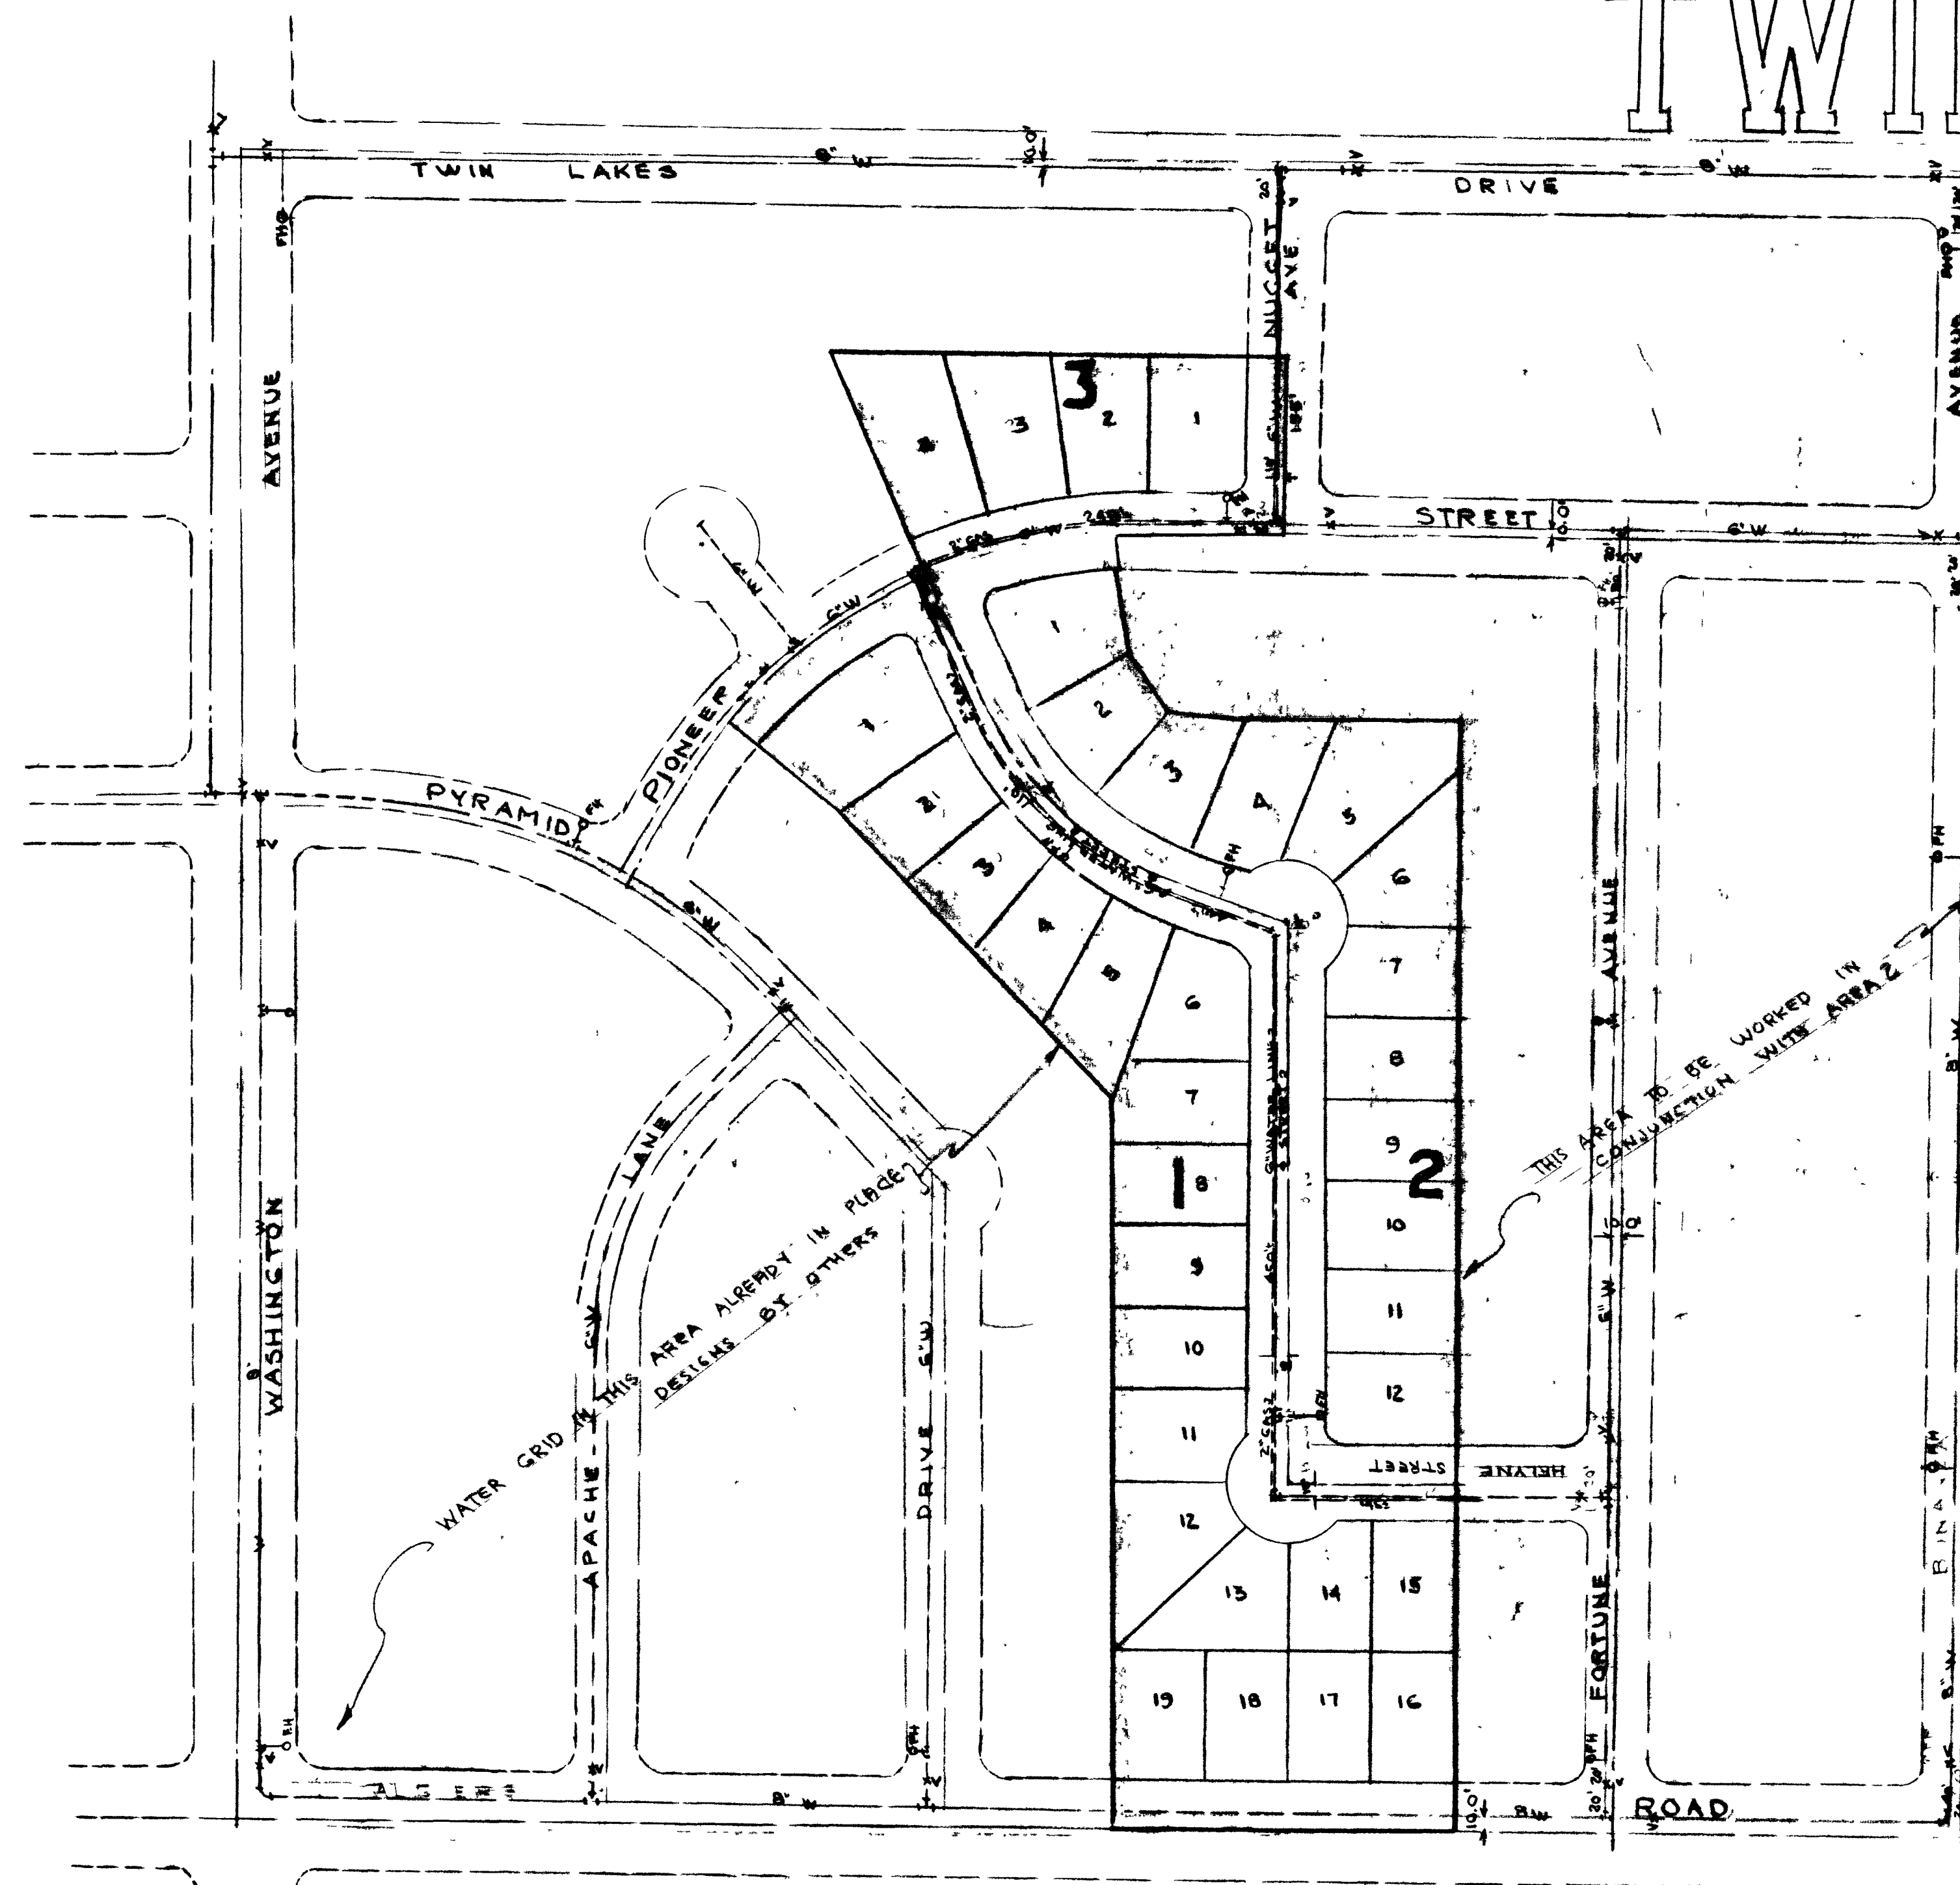

Approved By: *C.D. Williams* 2/23/59

Fire Chief
APPROVED
LAS VEGAS VALLEY WATER DISTRICT
SUBJECT TO CORRECTIONS NOTED AND COMPLIANCE WITH THE
SERVICE RULES, WORK TO BE IN ACCORDANCE WITH STANDARD
REGISTRATION 8-1

Approved By: *[Signature]* 3/4/59
Manager of
Las Vegas Valley Water District

Approved By: _____
Director of Public Works

Approval of this plan by the City of Las Vegas, Nevada,
does not relieve the Subdivider of responsibility for errors
in calculation, design, or planning by the Subdivider's
Engineer or Surveyor.

APPROVED

PLANNED BY

CITY ENGINEER *P. Blauer*

GENERAL NOTES

- ALL PIPE & CONNECTIONS SHOWN SHALL BE IN ACCORDANCE WITH THE CITY OF LAS VEGAS STANDARDS, DRAWINGS AND SPECIFICATIONS.
- CONTRACTOR SHALL VERIFY ALL DIMENSIONS ON THE JOB AND NOTIFY THIS OFFICE OF ANY VARIATIONS OF THE CONDITIONS SHOWN ON THESE DRAWINGS.
- WRITTEN DIMENSIONS SHALL TAKE PRECEDENCE OVER SCALED DIMENSIONS.

REFERENCE DRAWINGS

FOR STREET LENGTHS AND LOT DIMENSIONS
SEE DRAWING #2

SCALE 1"=100'



CITY OF LAS VEGAS
ENGINEERING DEPT.

DESIGNED BY: BERNARD L. PRELOVICH, REE	OWN	DATE	DRAWING NO.
BENJAMIN L. ORTIZ, CO.	84 P		3
LAS VEGAS	JOB NO.		
	138		
	NEVADA		

5455

5674-3100-2
26/8/59

