

Twin Lakes Estates

Unit No. G, GA

PORTION OF THE SE $\frac{1}{4}$ OF SECTION 30, AND
A PORTION OF THE SW $\frac{1}{4}$ OF THE SW $\frac{1}{4}$ OF SEC. 29,
T.20S., R.61E., M.D.B. & M.,
LAS VEGAS, NEVADA.

WATER DISTRIBUTION SYSTEM


NOTES
ALL PIPE, CONNECTIONS, AND PLACEMENT
THEREOF SHALL CONFORM TO CITY OF LAS
VEGAS STANDARD SPECIFICATIONS AND ALSO
SPECIFICATIONS OF THE LAS VEGAS VALLEY
WATER DISTRICT, SPECIFICATIONS.

LEGEND
— WATER MAINS (SIZE AS SHOWN)
— GATE VALVE (SIZE AS SHOWN)
— FIRE HYDRANT W/VALVE

SCALE 1" = 50 FT.

KAREN T. BRONKHORST
REG. PROF. ENGINEER
NEV. CERT. NO. 618

Karen T. Bronkhorst

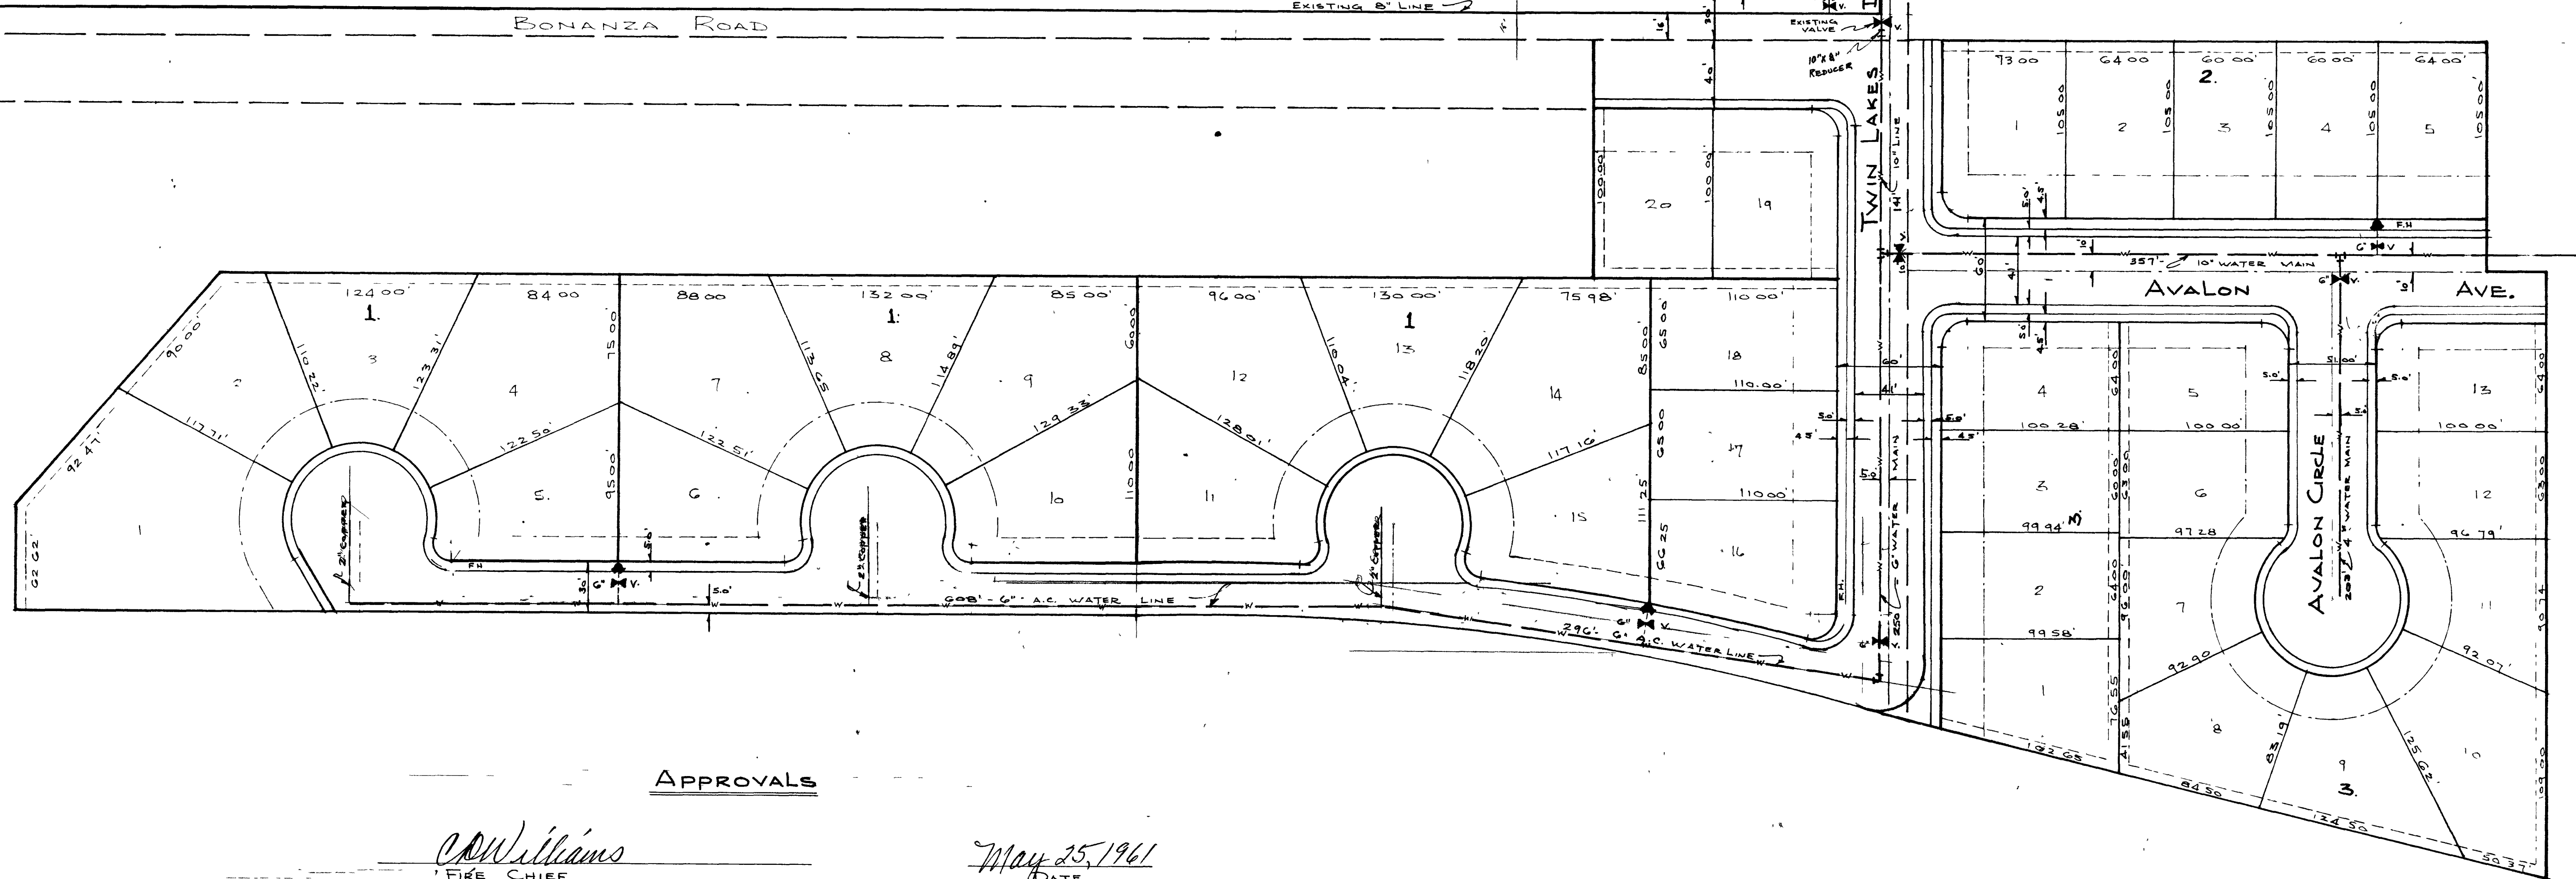

APPROVALS

C.W. Williams
FIRE CHIEF

May 25, 1961
DATE

C. Sauer
DIRECTOR OF PUBLIC WORKS

6/8/61
DATE

LAS VEGAS VALLEY WATER DISTRICT

DATE

LAS VEGAS VALLEY WATER DISTRICT
By *[Signature]* Date *5/25/61*
THIS IS ATTEST TO THE OFFICIAL AP-
PROVAL OF THE DISTRICT THAT THE
TRACED LINES IN THIS PLAN CONFORM WITH THE
APPROVED PRINT AT TIME OF SIGNATURE

TWIN LAKES ESTATES			
UNIT NOS. G, AND GA.			
SCALE 1" = 50'	APPROVED BY	DRAWN BY LYNATT	
DATE APRIL '61	REVISOR	REVISED	
WATER DISTRIBUTION PLAN			
DRAWING NUMBER		567Y-3100-6A	

5463

3100-6A
567Y-3100-6A




PORTION OF THE SE $\frac{1}{4}$ OF SECTION 30, AND
A PORTION OF THE SW $\frac{1}{4}$ OF THE SW $\frac{1}{4}$ OF SEC. 29,
T20S. R.01E., MDB&M, NEVADA.
LAS VEGAS.

WATER DISTRIBUTION SYSTEM

NOTES:

LEGEND:

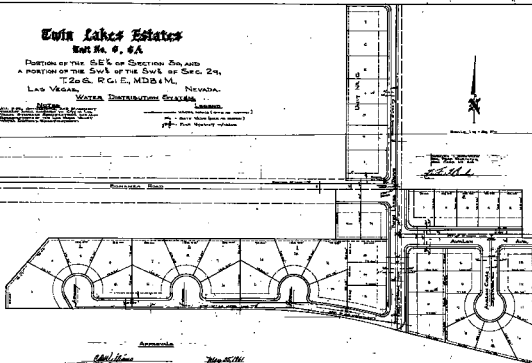

Approved




