

TWIN LAKES ESTATES, UNIT 1

PORTION OF NE1/4 OF SE1/4 OF SECTION
30..T20S, R61E, MDB&M
LAS VEGAS, CLARK COUNTY, NEVADA

WATER MAIN LAYOUT

Approved By: [Signature]


Fire Chief
LAS VEGAS VALLEY WATER DISTRICT
SUBJECT TO CORRECTIONS NOTED AND COMPLIANCE WITH THE
SERVICE RULES, WORK TO BE DONE SHALL BE IN ACCORDANCE WITH STANDARD
SPECIFICATION S-1.

Approved By: [Signature]

Manager of
Las Vegas Valley Water District

Approved By: [Signature]

Director of Public Works

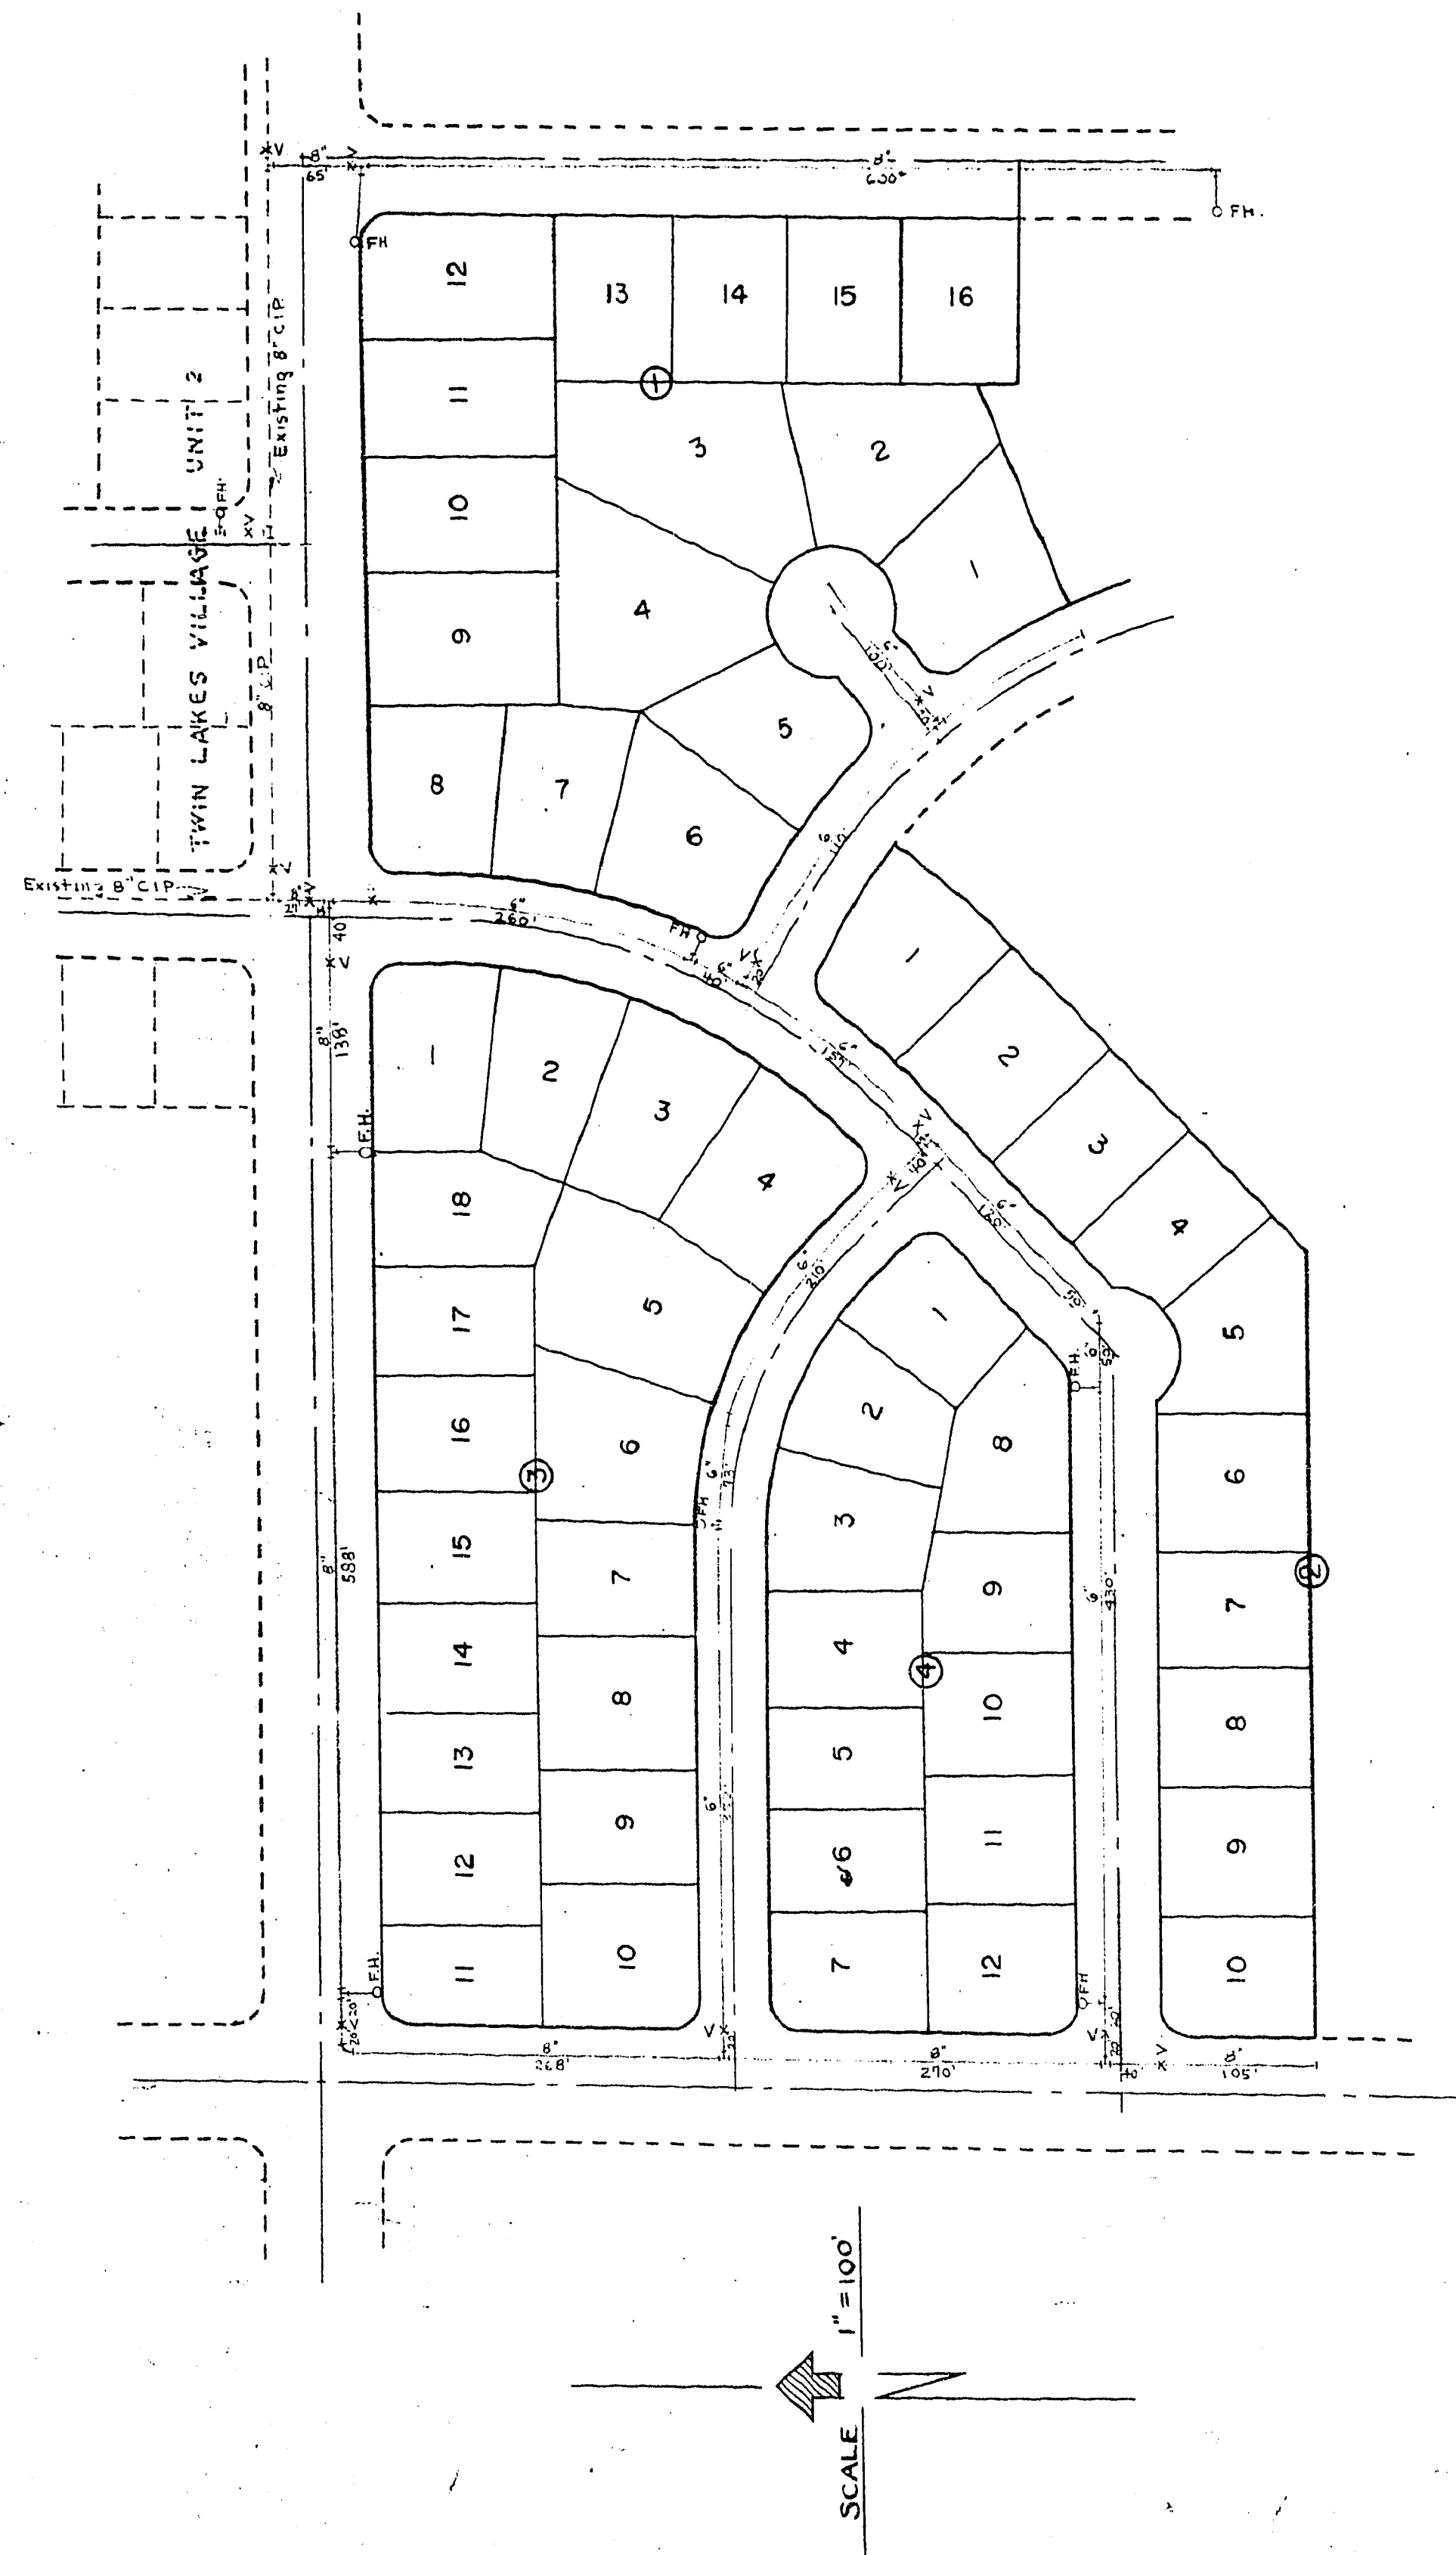

CITY OF LAS VEGAS ENGINEERING DEPT.

Approval of this plan by the City of Las Vegas, Nevada,
does not relieve the Subdivider of responsibility for errors
in calculation, design, or planning by the Subdivider's
Engineer or Surveyor.

APPROVED AS TO DESIGN ONLY
Contractor will be responsible for all
details, dimensions and conformity to
the design drawings.

Date: 1-6-56
By: KCH

754475179-3100-1