



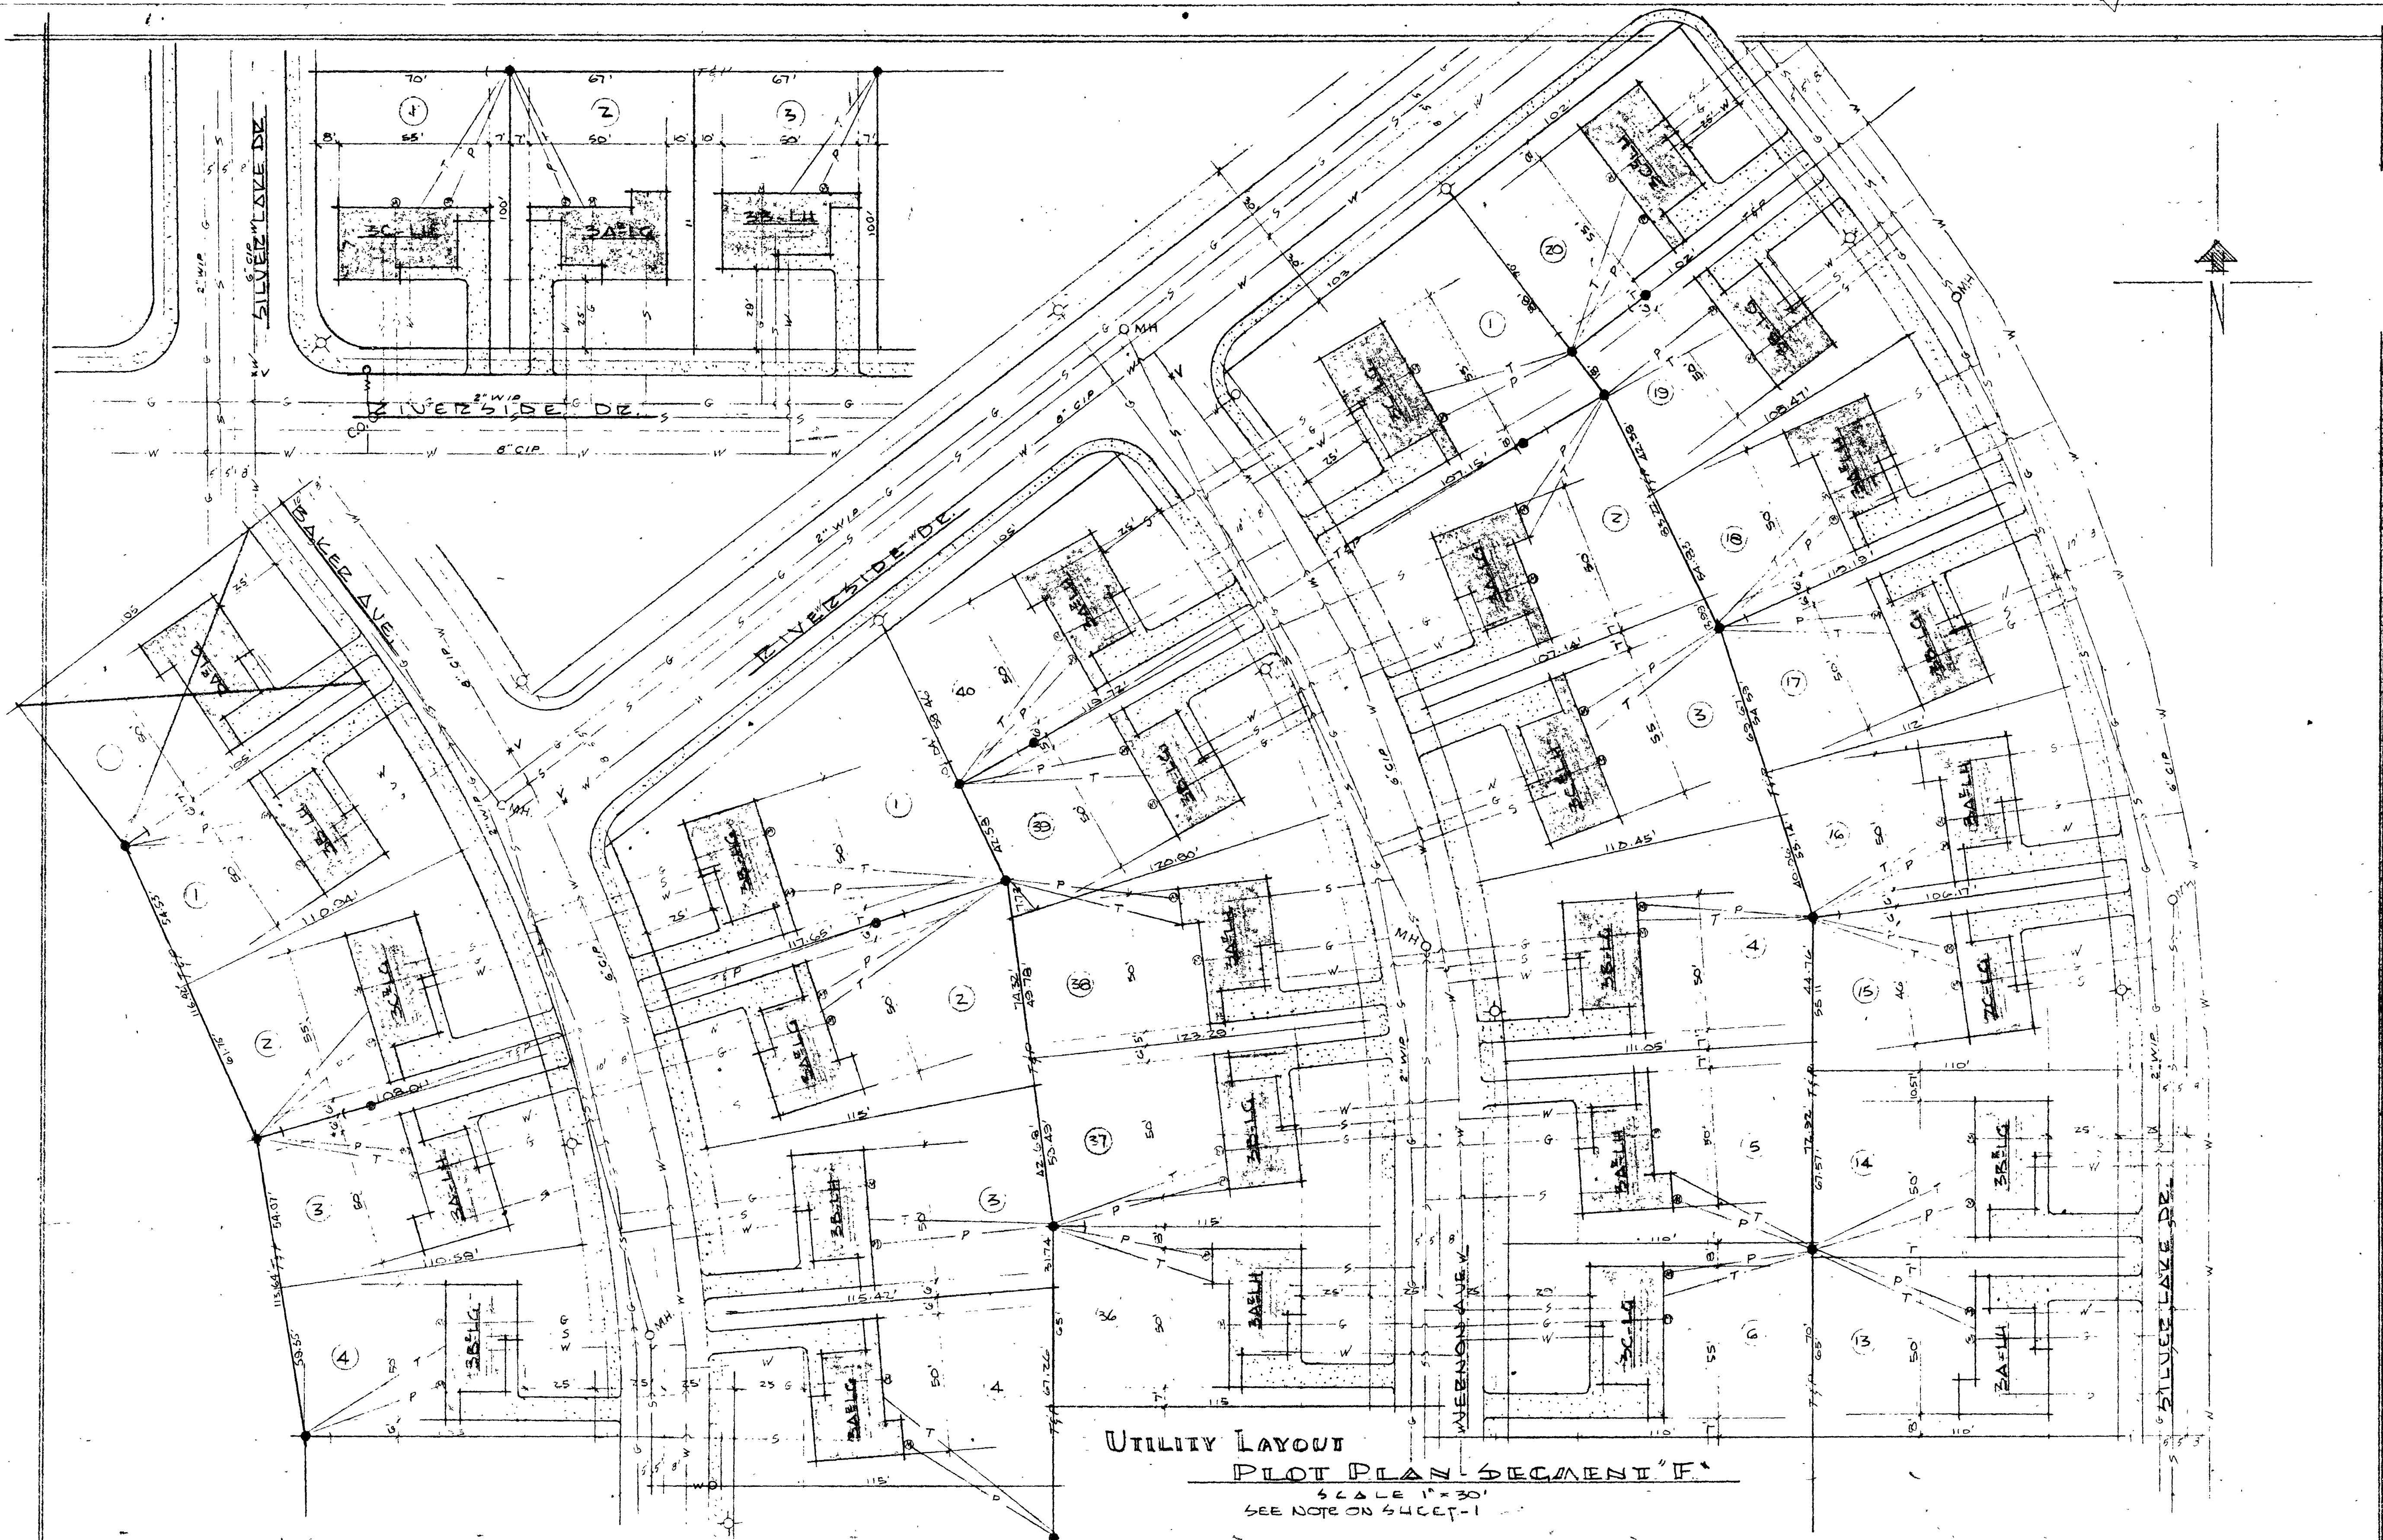

UTILITY LAYOUT
 PLOT PLAN - SEGMENT "F"
 SCALE 1"=30'
 SEE NOTE ON SHEET-1

ART L. JACOBSON-ARCHITECT
 RIVERSIDE, CALIFORNIA

DEERS SUBDIVISION NEVADA		DESIGN BY	JOB NO.	SHEET
FOR DEERS BROS. ASSOC.		ASJ	319	5B
LAS VEGAS, NEVADA		CHECK BY	DATE	OF
		ASJ	16/MAY/53	SHEETS

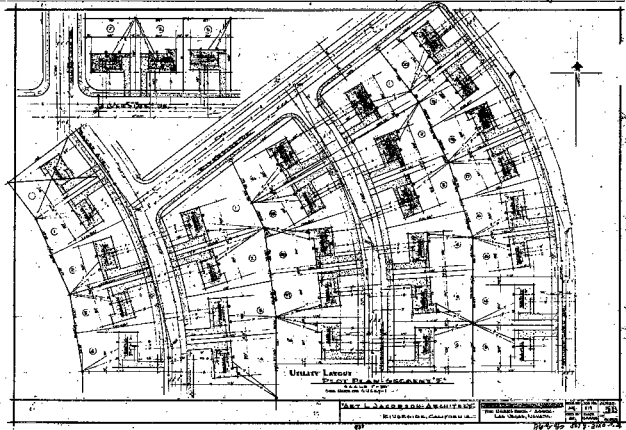

ART L. JACOBSON: ARCHITECT


