


# TWIN LAKES VILLAGE-UNIT 6

BEING THE SOUTHEAST 1/4 OF THE NORTHEAST 1/4 OF SECTION 29-T.20S.-R.61E.

## GAS MAIN LAYOUT

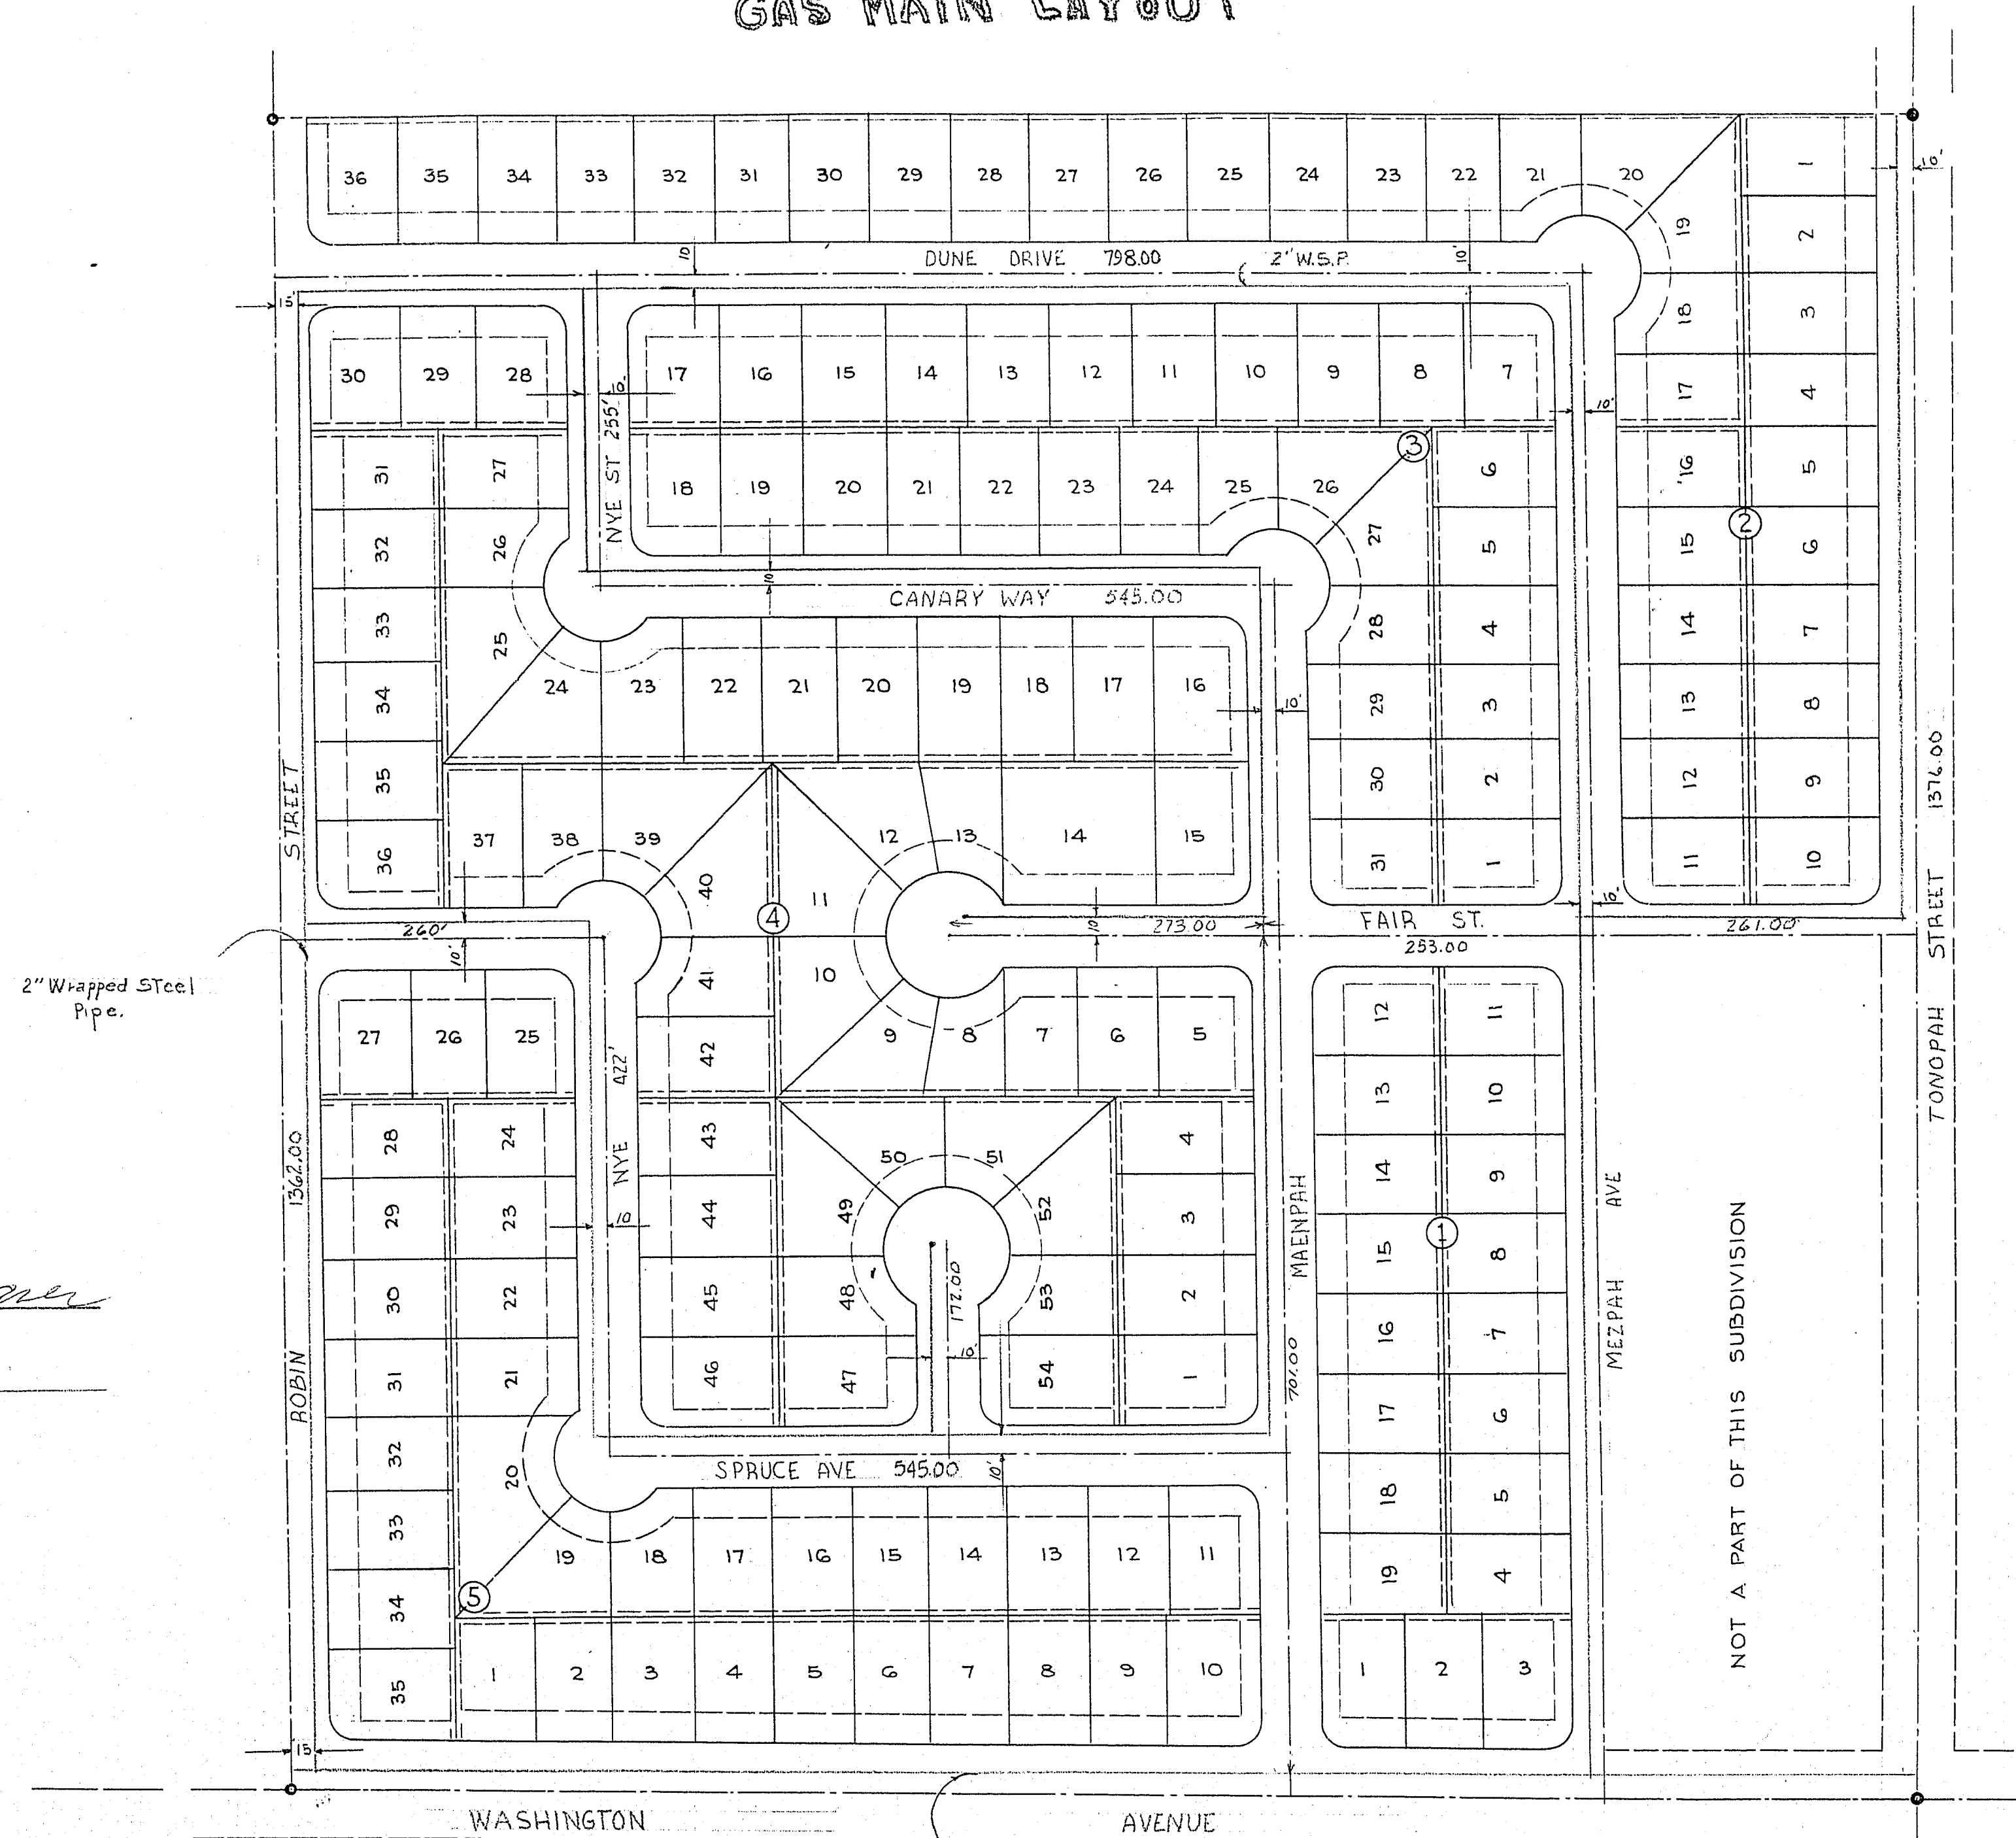

APPROVED BY

*Walter M. M...*  
NEV. SOUTHERN GAS CO.  
*W. E. M...*  
DIRECTOR OF PUBLIC WORKS

EXISTING 4" MAIN

City of Las Vegas, Nevada  
Office of the City Engineer  
Approved by: *[Signature]*  
Date: *8-29-82*

APPROVED AS TO DESIGN ONLY  
Contractor will be responsible for all  
details, dimensions and conformity to  
the design drawings.  
Date: *8-29-82*  
By: *8-29-82*

Approval of this plan by the City of Las Vegas, Nevada,  
does not relieve the Subdivider of responsibility for errors  
in calculation, design, or planning by the Subdivider's  
Engineer or Surveyor.

CITY OF LAS VEGAS  
ENGINEERING DEPT.

567 g-3120-6  
27-6-102