
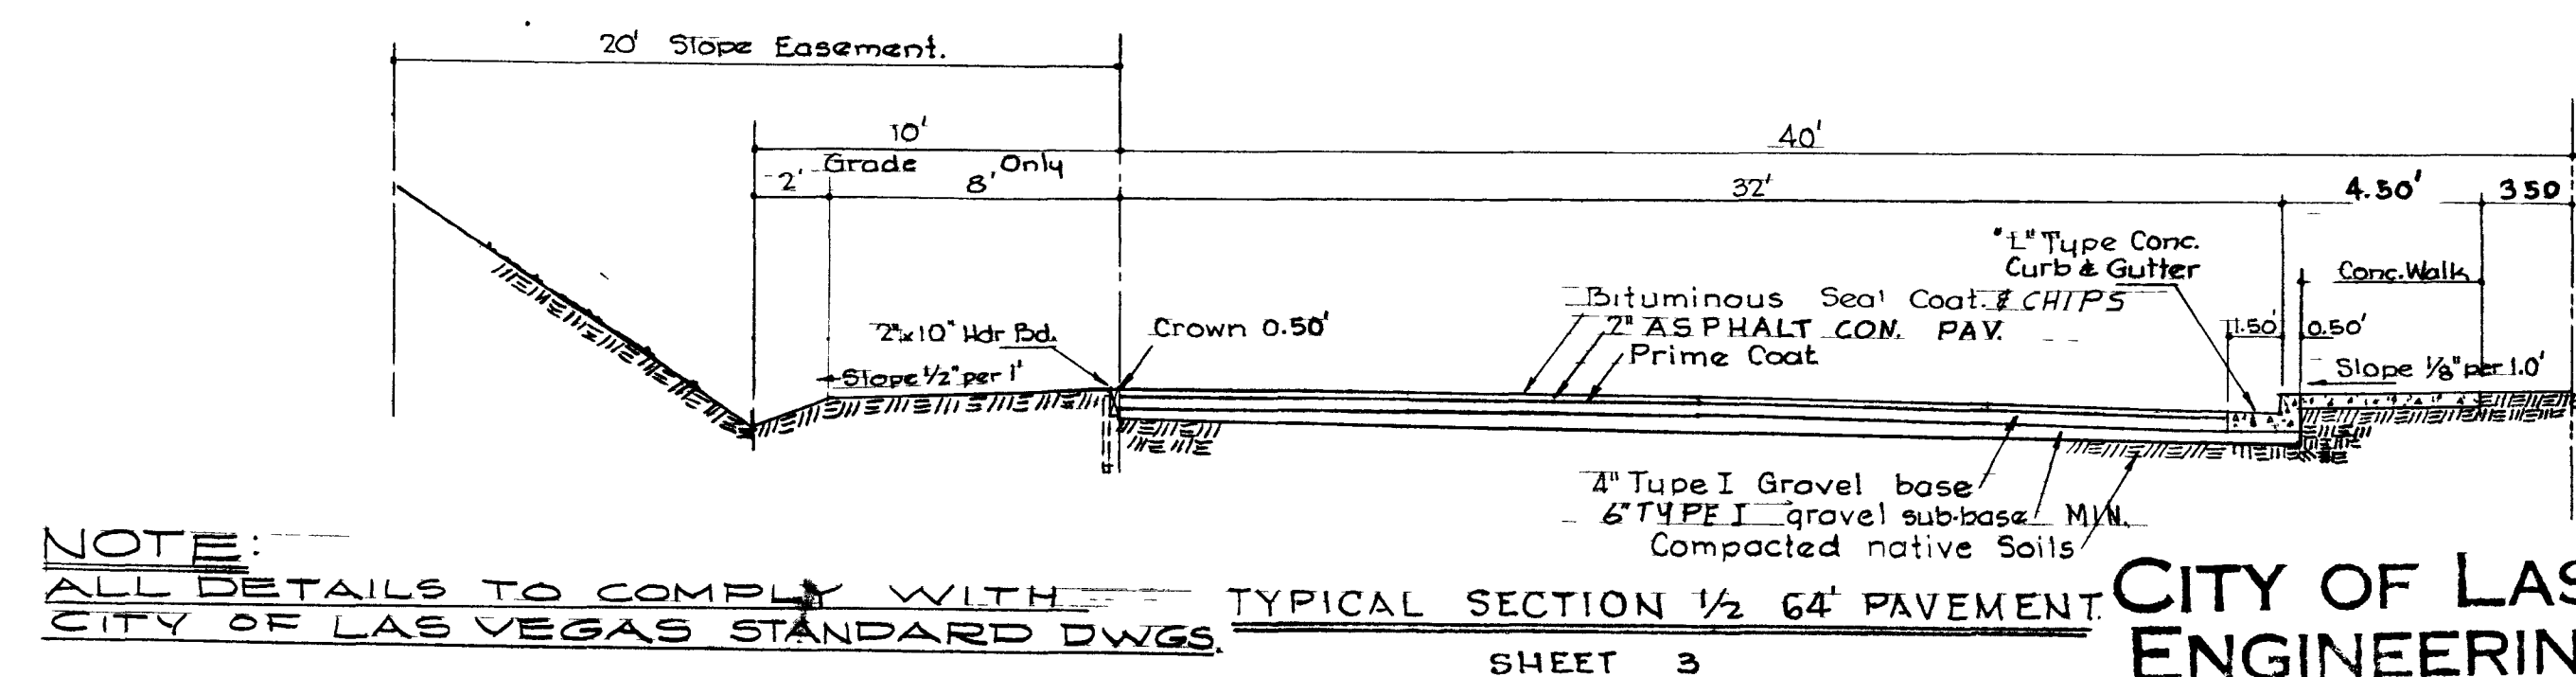
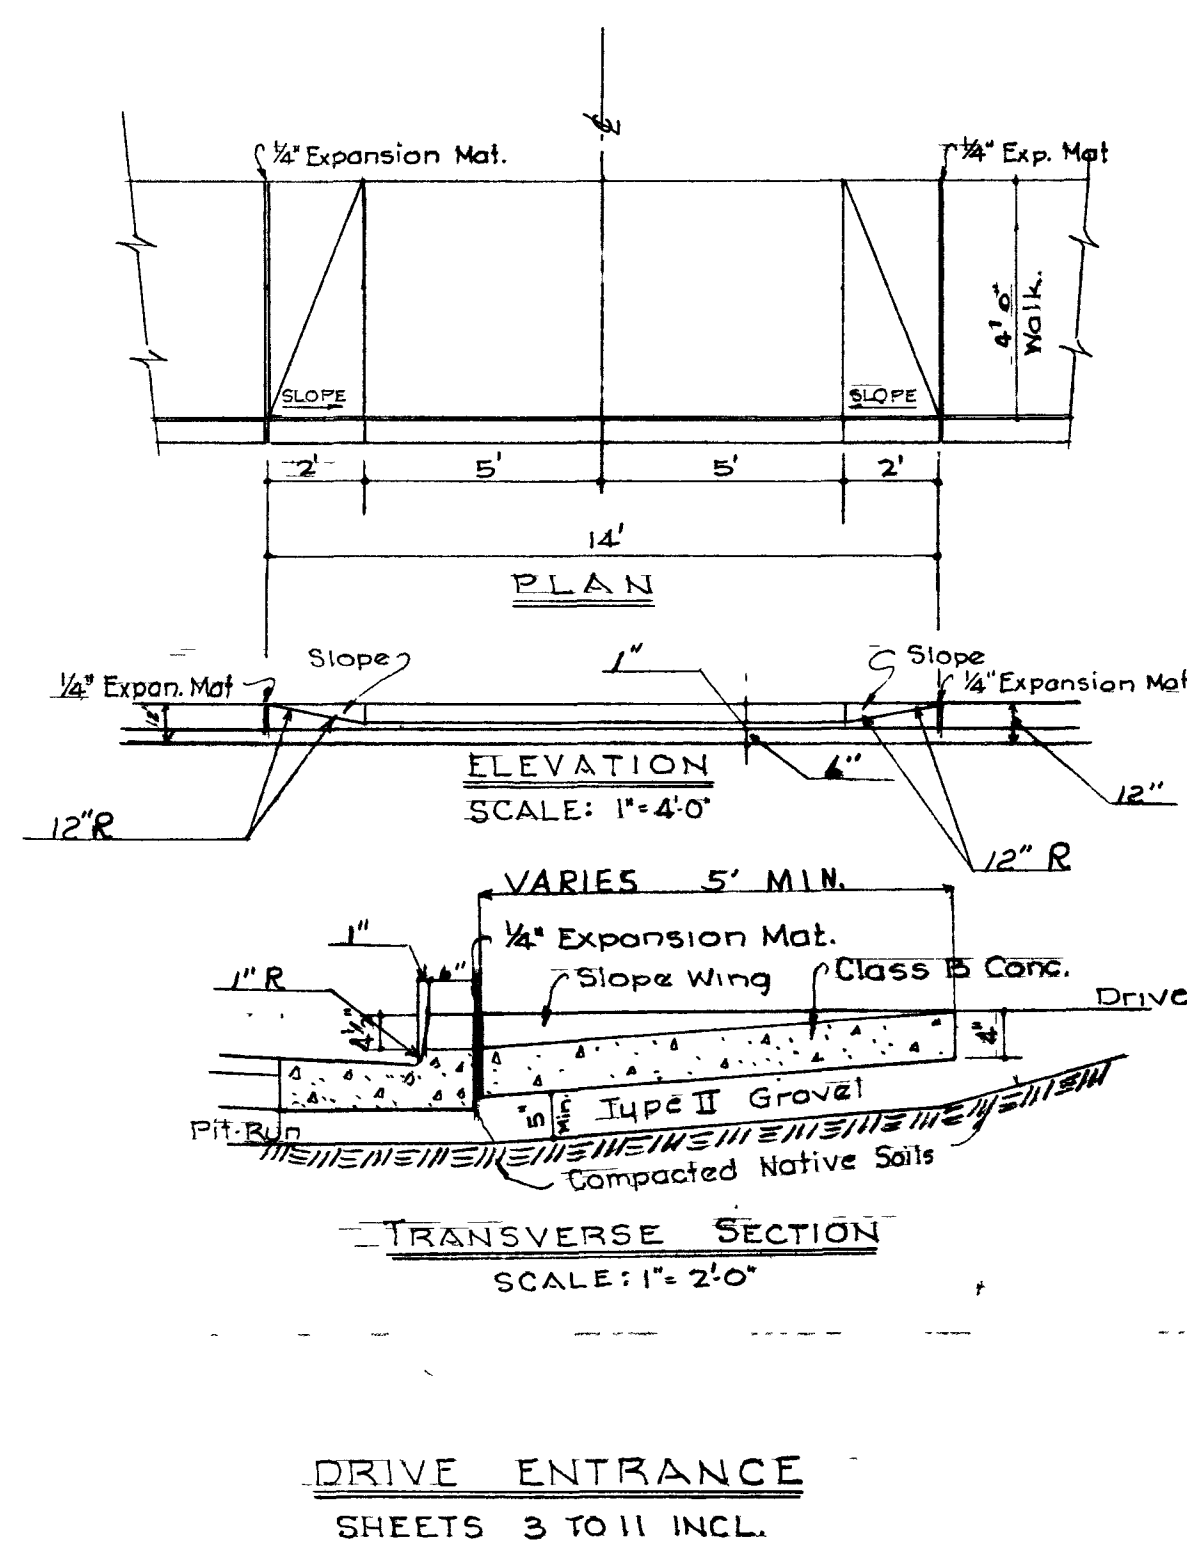
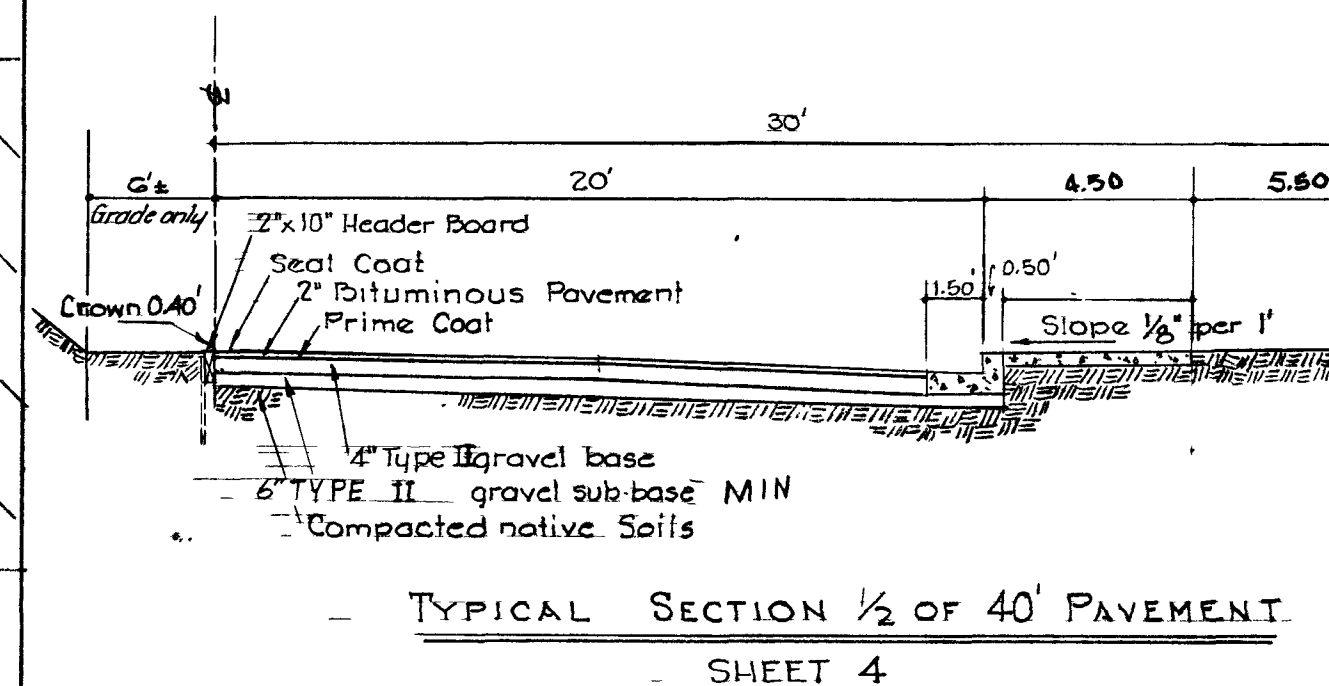
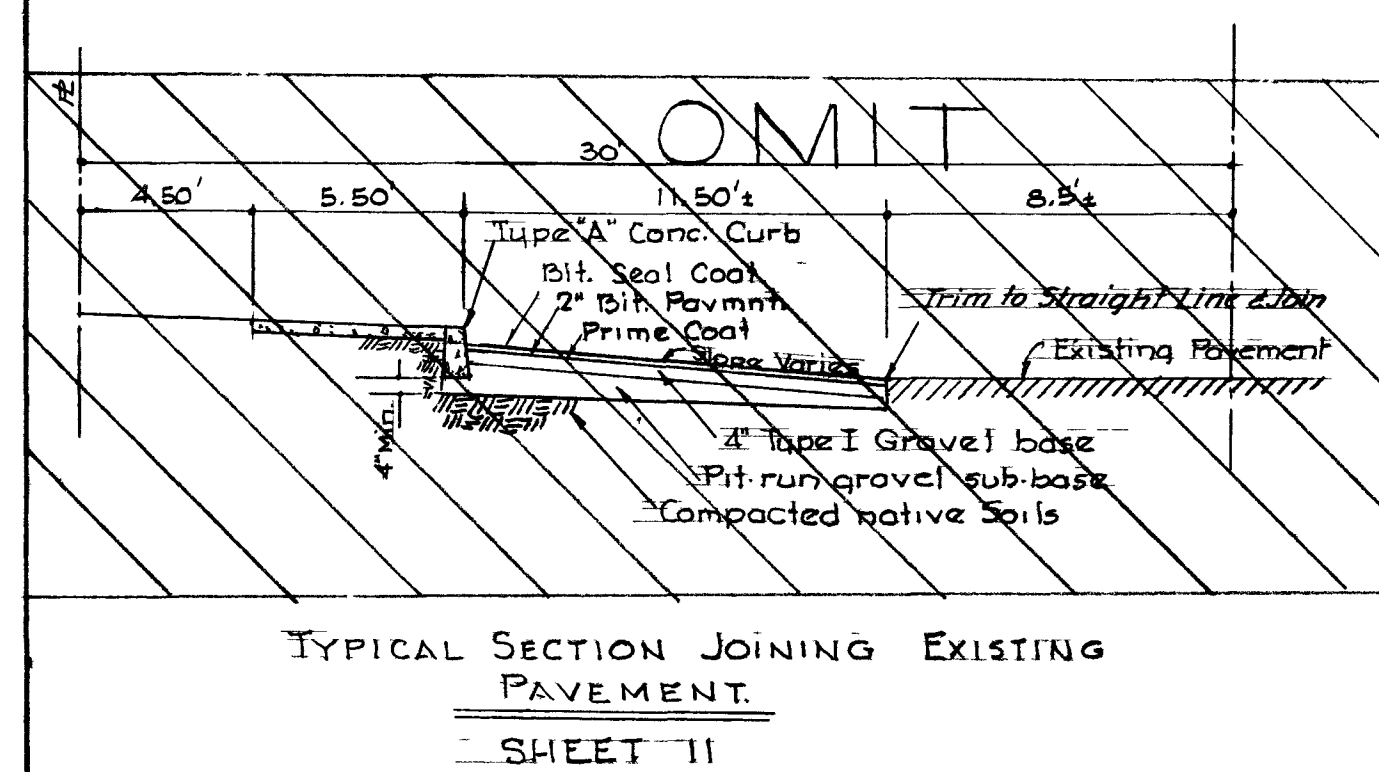
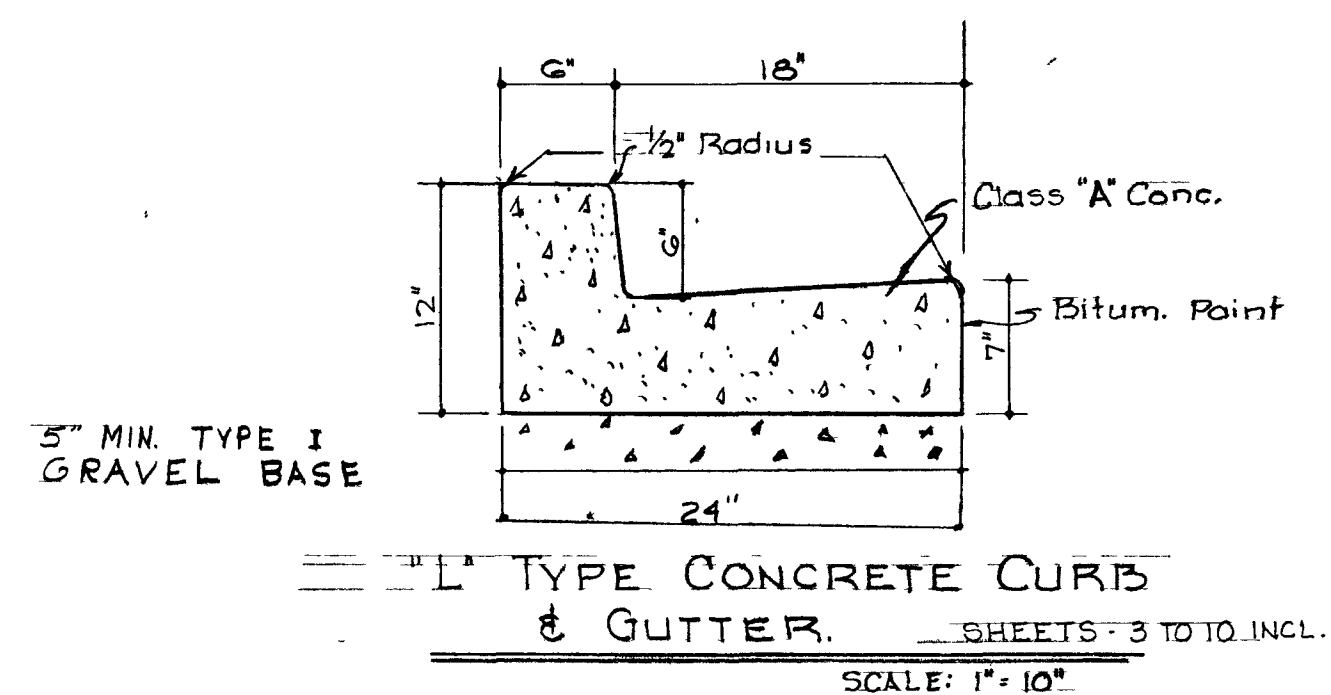
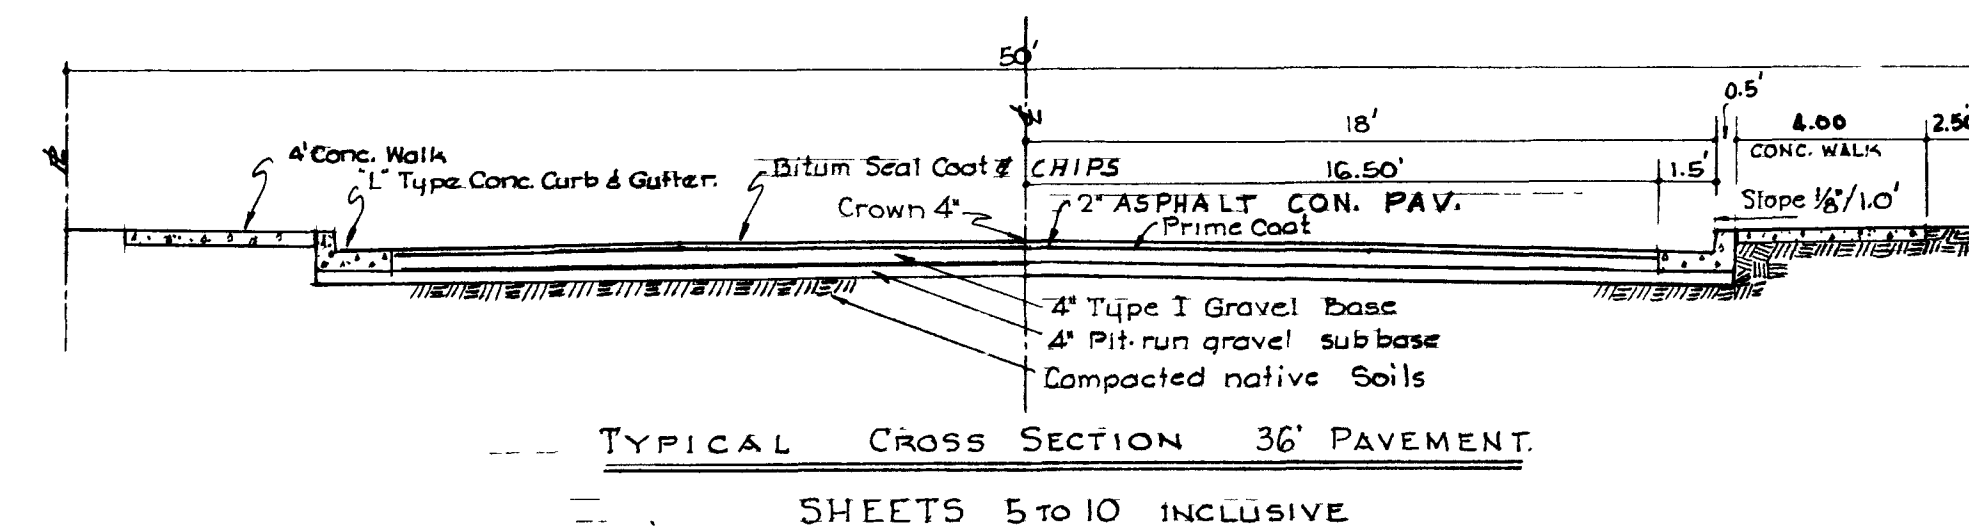


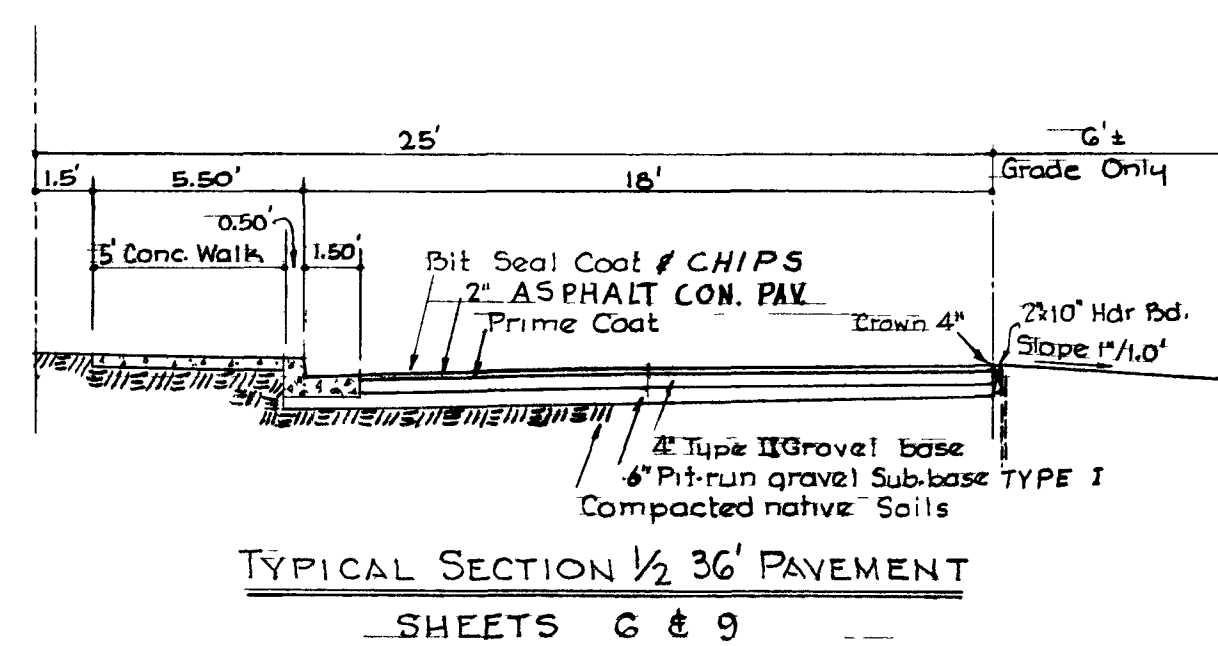

Approval of this plan by the City of Las Vegas, Nevada, does not relieve the Subdivider of responsibility for errors in calculation, design, or planning by the Subdivider's Engineer or Surveyor.

APPROVED AS TO DESIGN ONLY
Contractor will be responsible for all details, dimensions and conformity to the design drawings.

Date 7/16/81

By 8-29-82

APPROVED	CITY OF LAS VEGAS, NEVADA DEPARTMENT OF PUBLIC WORKS	
STREET ENGINEER	DETAILS	
DATE 19		
DIRECTOR OF PUBLIC WORKS	SCALE:	DRAWN BY
DATE 19	AS NOTED	DATE: 7. 195










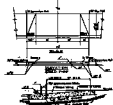








APPROVED
BY
DATE

APPROVED	CITY OF LAS VEGAS, NEVADA DEPARTMENT OF PUBLIC WORKS
DATE	
BY	DETAILS
DATE	

SPS

SHEET NO. 2 OF 11

