



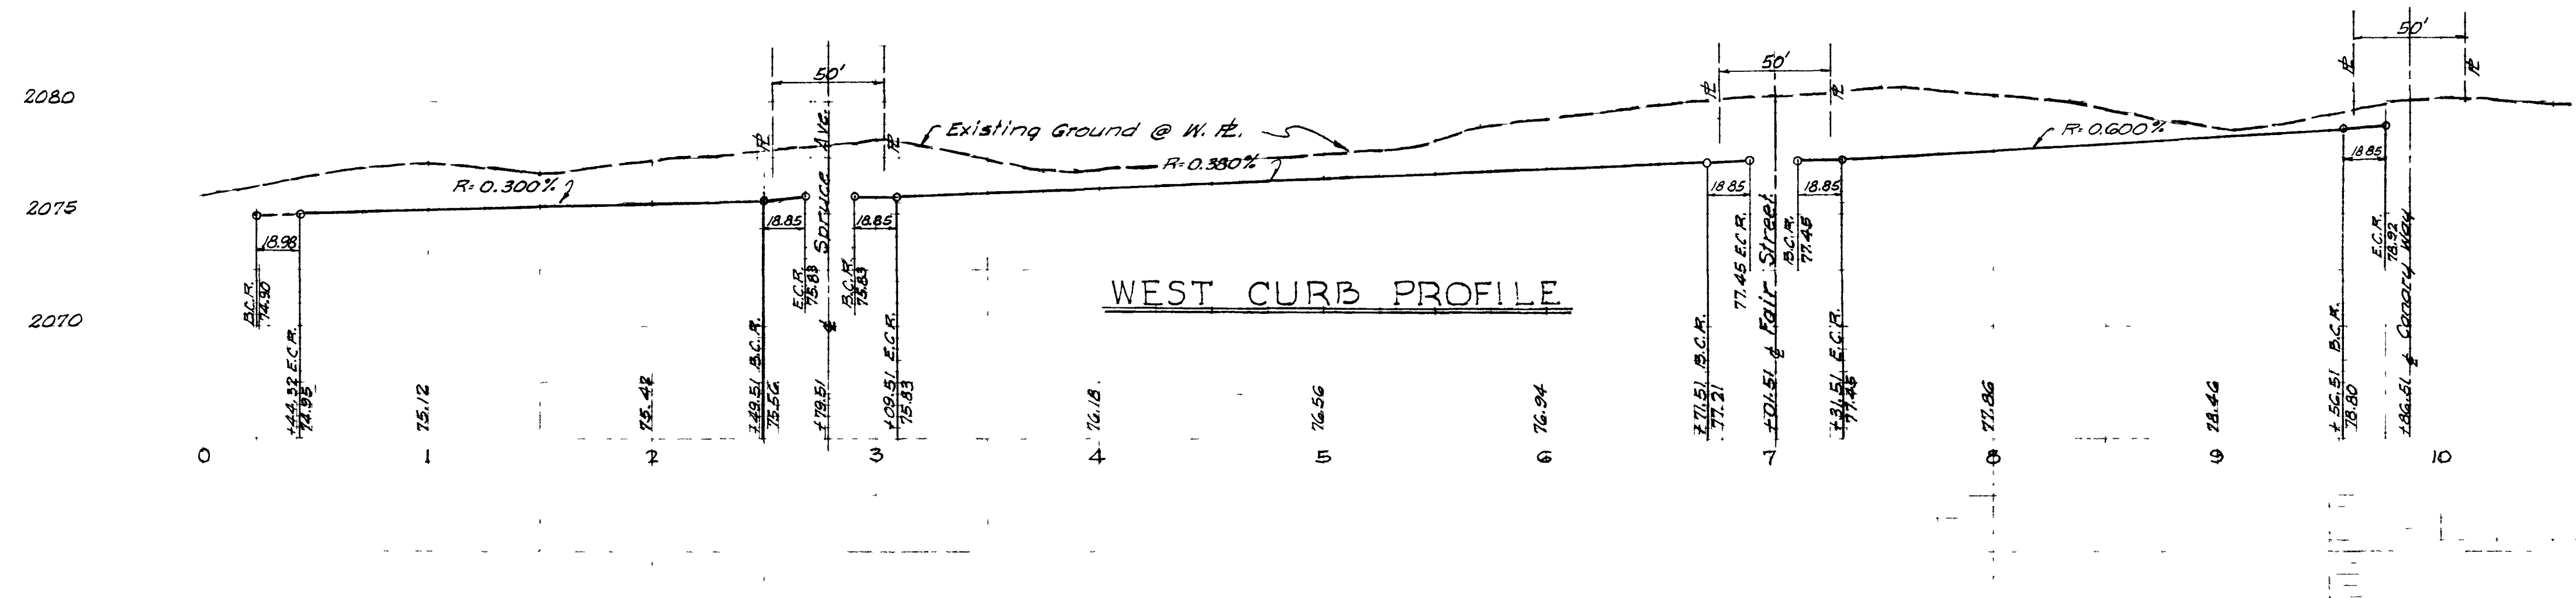


ESTIMATED QUANTITIES

CURBS :	1,854.74	LIN. FT.	2080
PAYMNT :	33,410	SQ. FT.	
WALKS :	9,272	SQ. FT.	2075
X-GUTTER :	1,058	SQ. FT.	2070

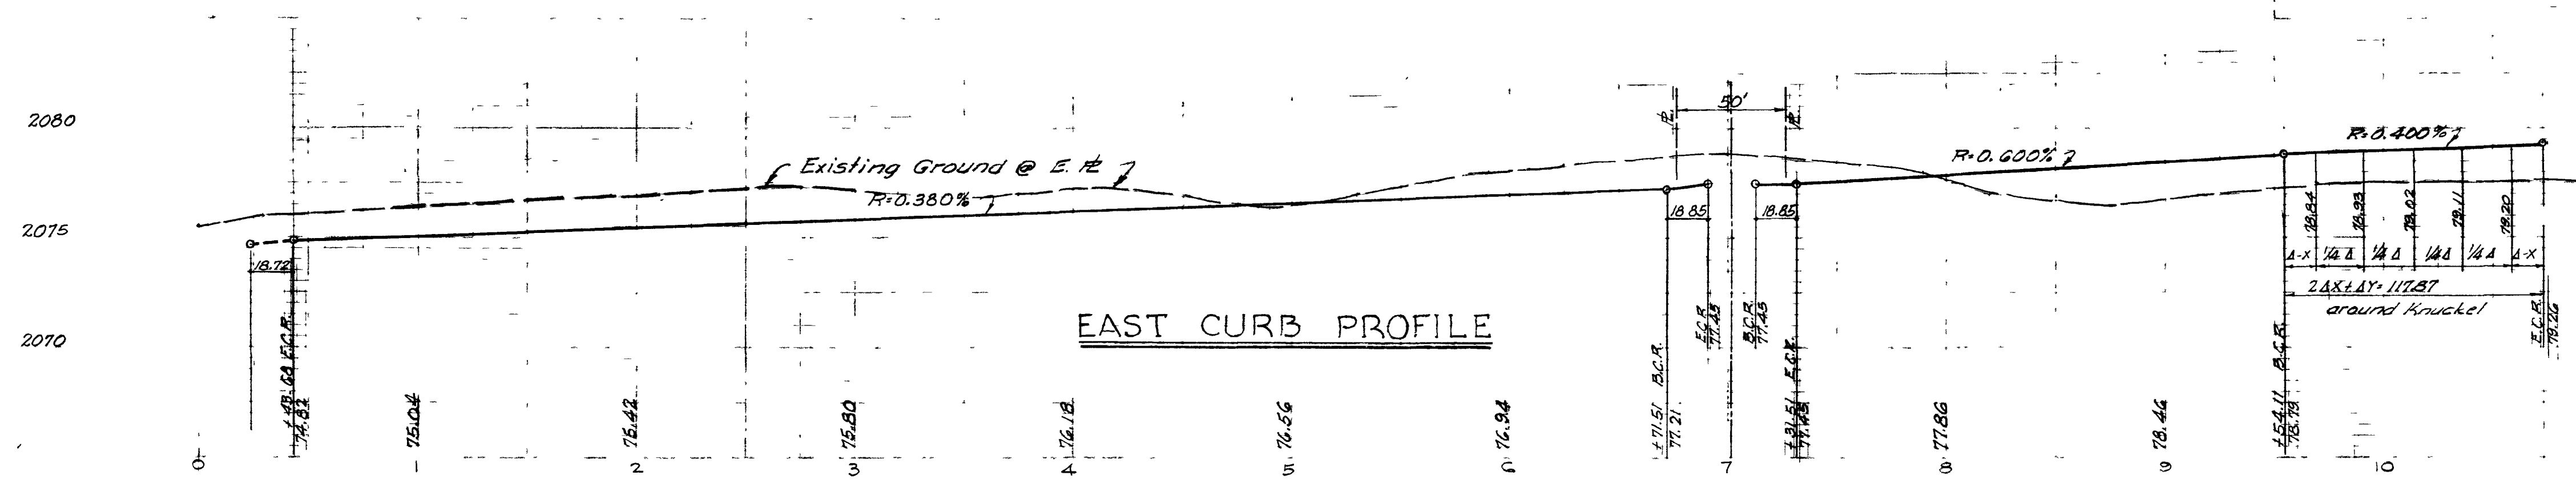

SEE SHEET 1 FOR P.M.

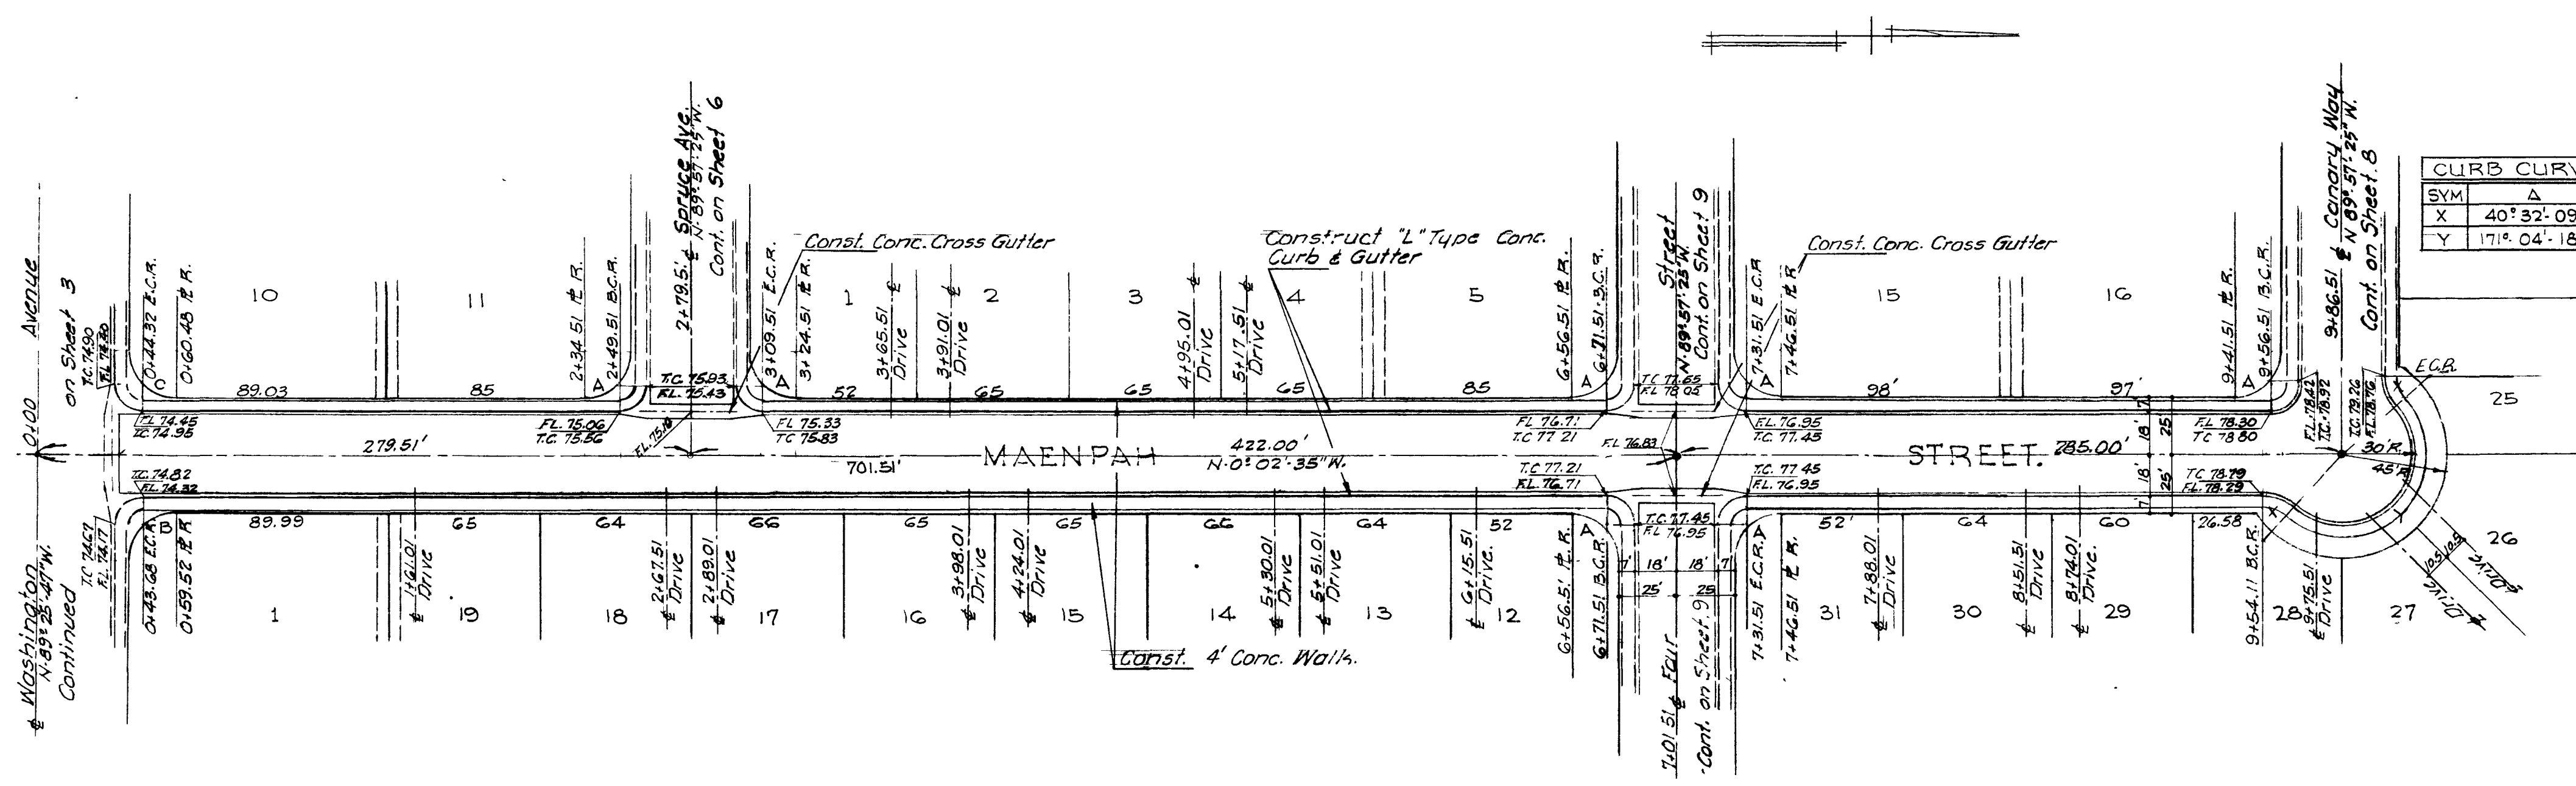

CURB CURVES IN KNUCKLE

SYM	A	R	T	L
X	40° 32' 09"	20	7.39	14.15
Y	171° 04' 18"	30	-	89.57

CITY OF LAS VEGAS ENGINEERING DEPT.

Approval of this plan by the City of Las Vegas, Nevada, does not relieve the Subdivider of responsibility for errors in calculation, design, or planning by the Subdivider's Engineer or Surveyor.

City of Las Vegas, Nevada
Office of the City Engineer
Approved by: *[Signature]*

SUBDIVISION IMPROVEMENT
BY TWIN LAKES VILLAGE, INC.
CERTIFIED BY: *[Signature]*
REGISTERED CIVIL ENGINEER NO. 961

PROPERTY LINE CURVE DATA

SYM	A	R	T	L
A	90° 00' 00"	20	20.00	31.42
B	88° 23' 12"	20	19.79	31.20
C	90° 36' 48"	20	20.22	31.63

CURB CURVES


SYM	R	T	L
A	12	12.00	18.85
B	12	11.87	18.72
C	12	12.13	18.98

APPROVED AS TO DESIGN ONLY
Contractor will be responsible for all details, dimensions and conformity to the design drawings.
Date: *24.8.21*
By: *8-27-22*

APPROVED		CITY OF LAS VEGAS, NEVADA DEPARTMENT OF PUBLIC WORKS	
STREET ENGINEER: DATE: 19		MAENPAH STREET FROM WASHINGTON AVENUE TO POINT 984.51' NORTH	
DIRECTOR OF PUBLIC WORKS DATE: 19		SHEET NO 5 OF 11	

5491

1077-3120-8

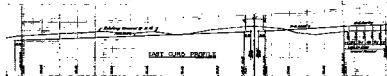CITY OF LAS VEGAS
ENGINEERING DEPT.





5491