


TWIN LAKES VILLAGE TRACT NO. 7

Being a portion of the SE 1/4 of the SW 1/4
of Section 29, T20S, R61E, M. D. B+M.
City of Las Vegas, County of Clark, State of Nevada.

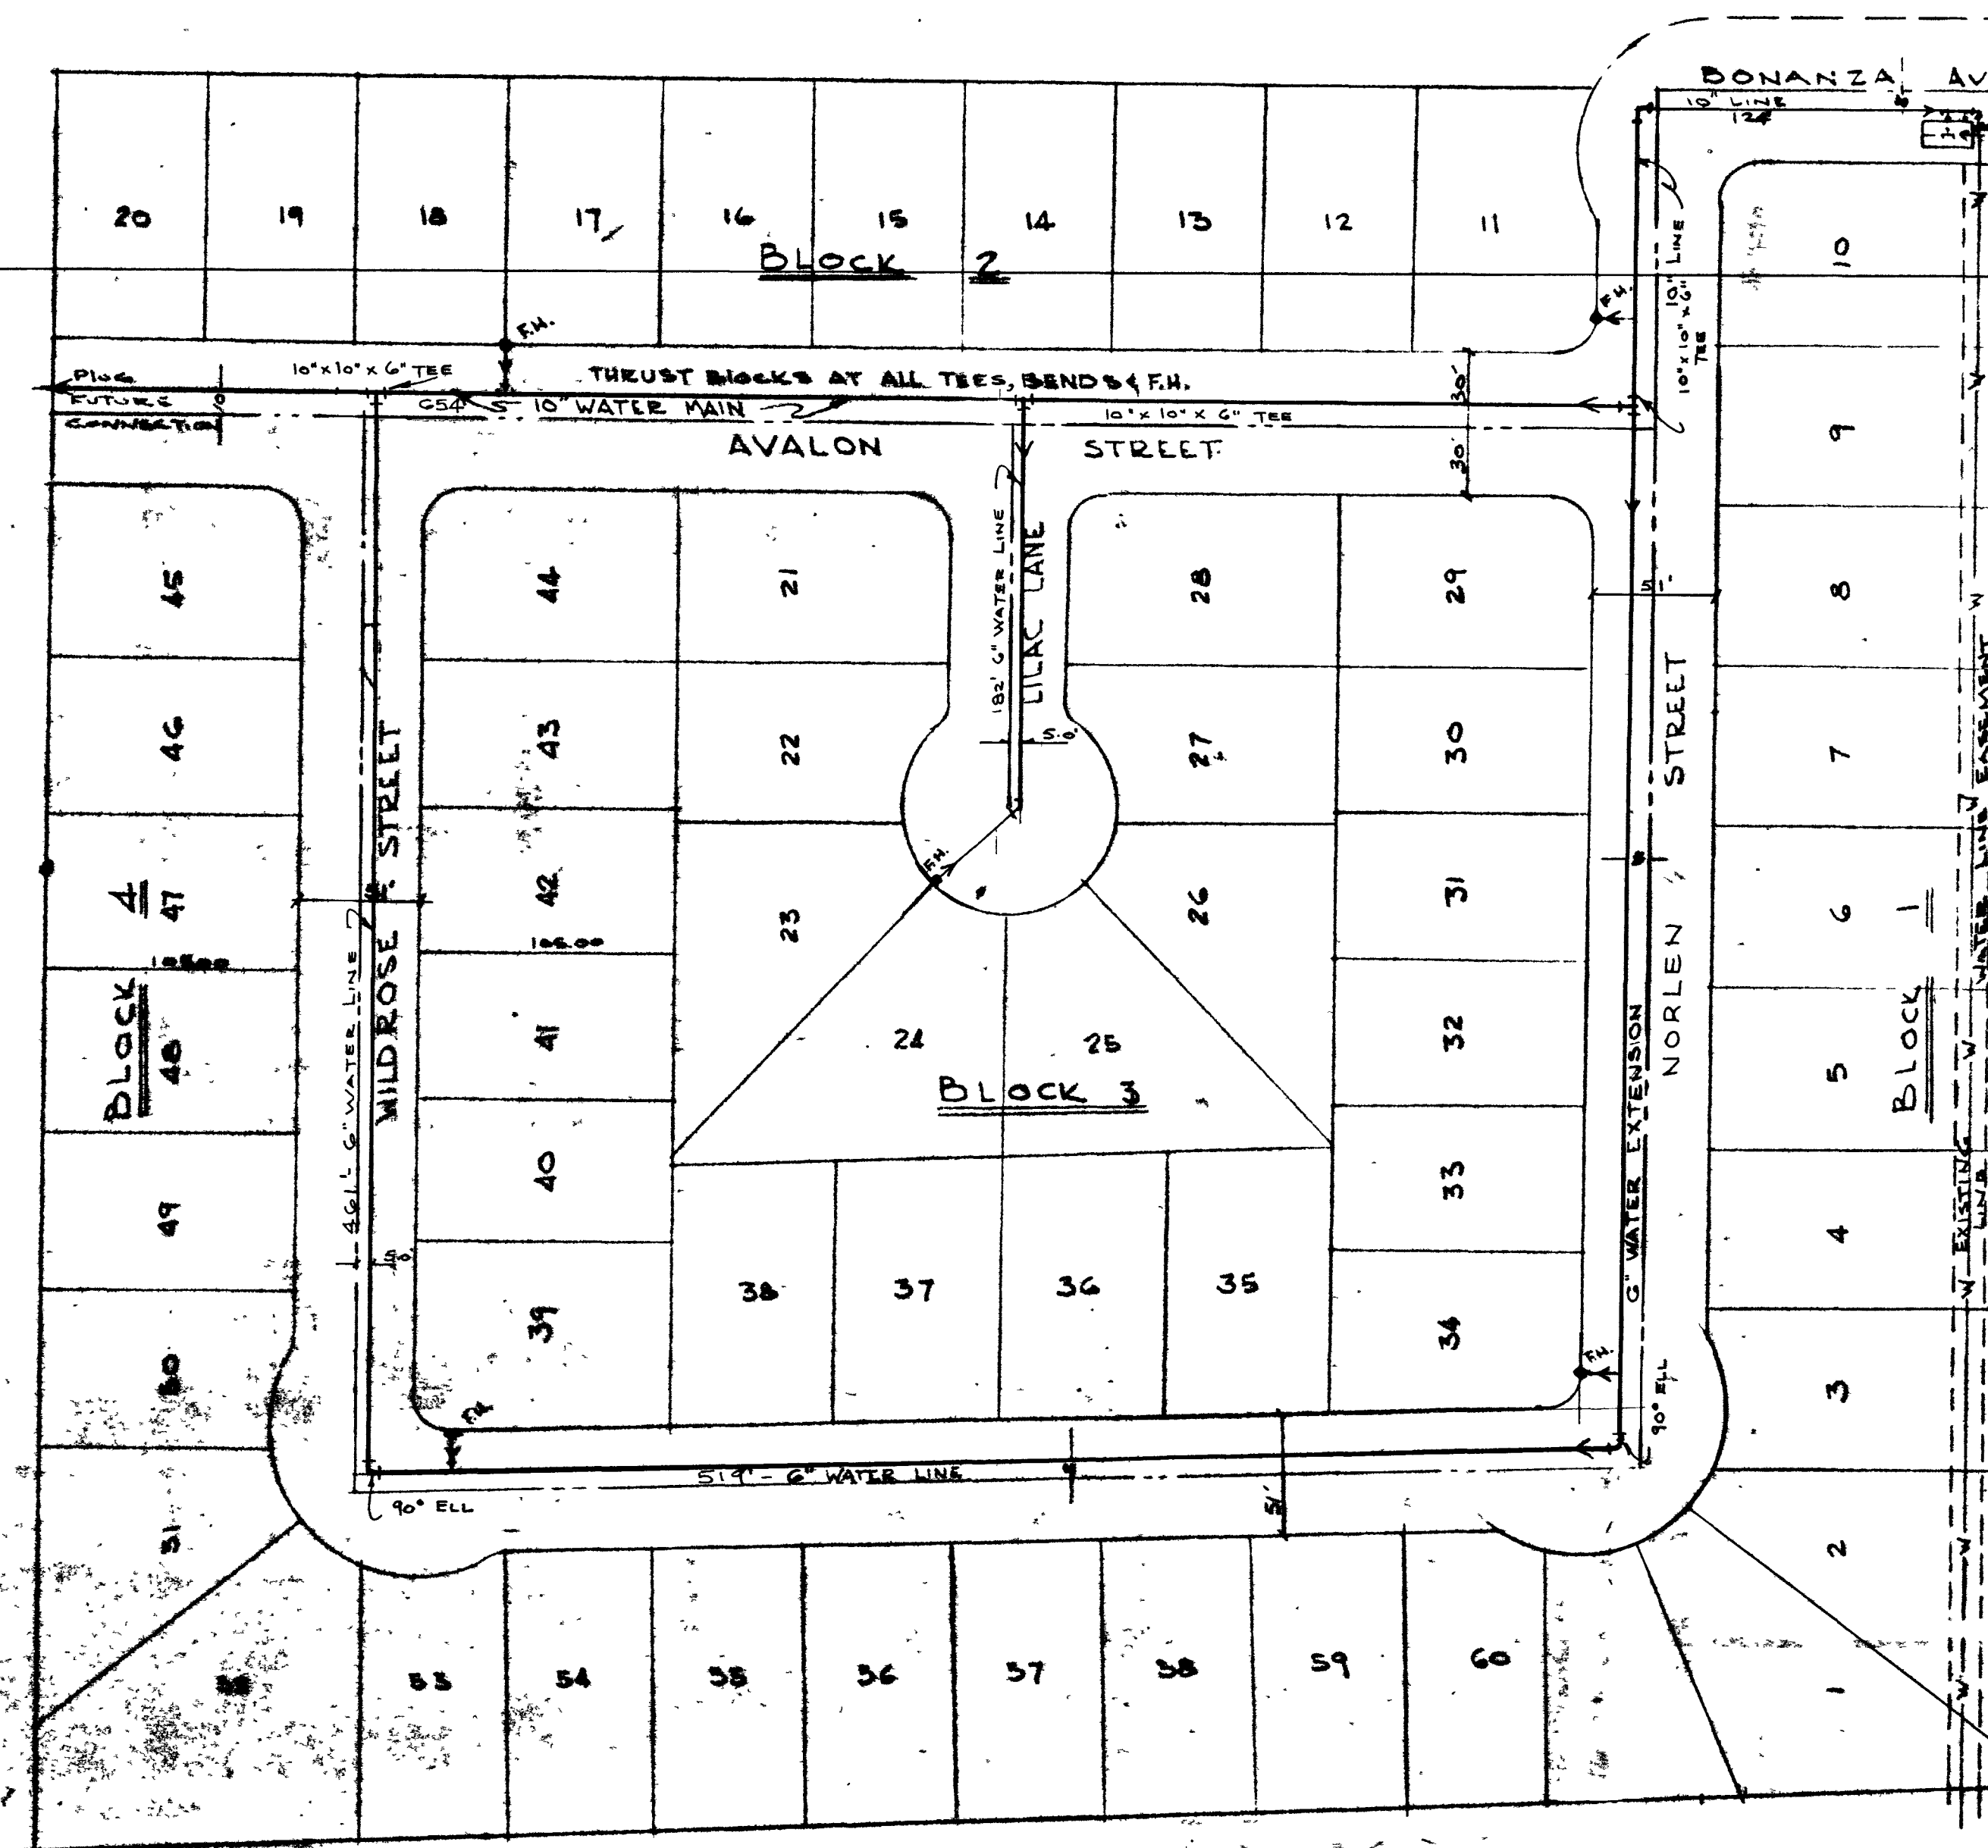

WATER DISTRIBUTION SYSTEM

NOTES

ALL PIPE AND CONNECTIONS AND PLACEMENT THEREOF SHALL CONFORM TO CITY OF LAS VEGAS STANDARDS, DRAWINGS, AND SPECIFICATIONS. ALSO LAS VEGAS VALLEY WATER DISTRICT.

LEGEND

↓ VALVES
FH. FIRE HYDRANTS
+ TEE



SCALE 1" = 60'

APPROVALS

LAS VEGAS VALLEY WATER DISTRICT
— APPROVED —

SUBJECT TO CORRECTIONS NOTED AND TO THE PROVISIONS OF RULE 6 RELATIVE TO CANCELLATION, ALL WORK TO CONFORM TO APPLICABLE DISTRICT STANDARD SPECIFICATIONS.

LAS VEGAS VALLEY WATER DISTRICT: _____ DATE 5-6-68

DIRECTOR OF PUBLIC WORKS: *R.P. Blaney* 12/6/68

FIRE CHIEF: *C. Williams* 5/11/68

RICHARD VANDENBERG JR.
R.P.E. NEVADA NO. 947

