


NO.	PROFILE	BY	DATE
1	SURVEYED.		
2	PLOTTED.		
3	GRADES CHECKED.		
4	NOTE BOOK.		
5	B. M.'S NOTED.		

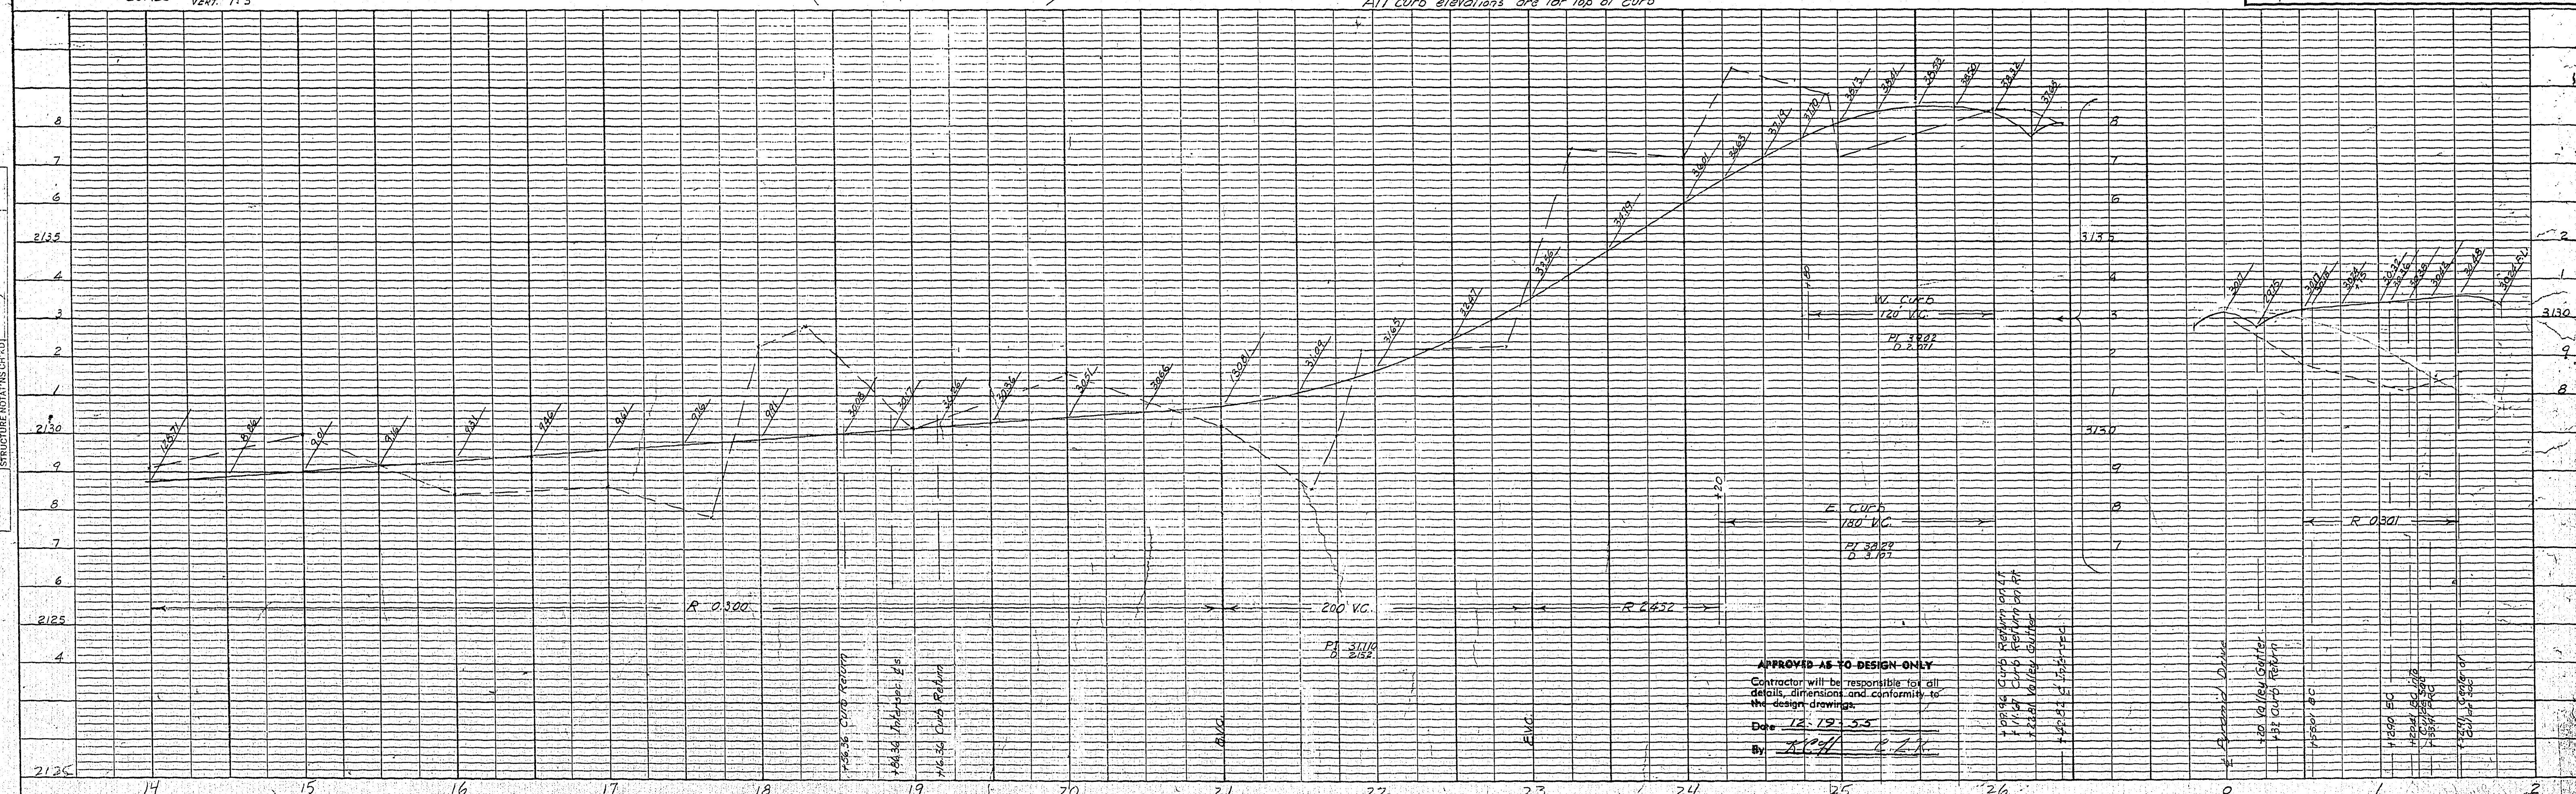

Agreed by: [Signature]
Date:

FOR TWIN LAKES VILLAGE, UNIT 4
TWIN LAKES VILLAGE, INC.
 DRAWN BY MC CHECKED BY SCALE
 DATE Dec 1953 REVISED _____
GEORGE VAN TONEL CIVIL ENGINEER #428
 JOB NO. 350 SHEET 2 OF 7

APPROVED AS TO DESIGN ONLY
Contractor will be responsible for details, dimensions and conformity with design drawings.

Done 12-19-55
By KC/H C. Z. K.

PLATE 1 - PLAN - PROFILE O. P. R. & R. E. STANDARD
KEUFFEL & ESSER CO., NEW YORK

MADE IN U.S.A. 347-1 ON "ALBANENE" No. 1000 TRACING PAPER

107Y-3120-5

20-6-35