

DATE	BY	REMARKS
		PROFILE SURVEYED.
		FLOTTED 13
		GRADES CHECKED
		2 IN 1 NOTED

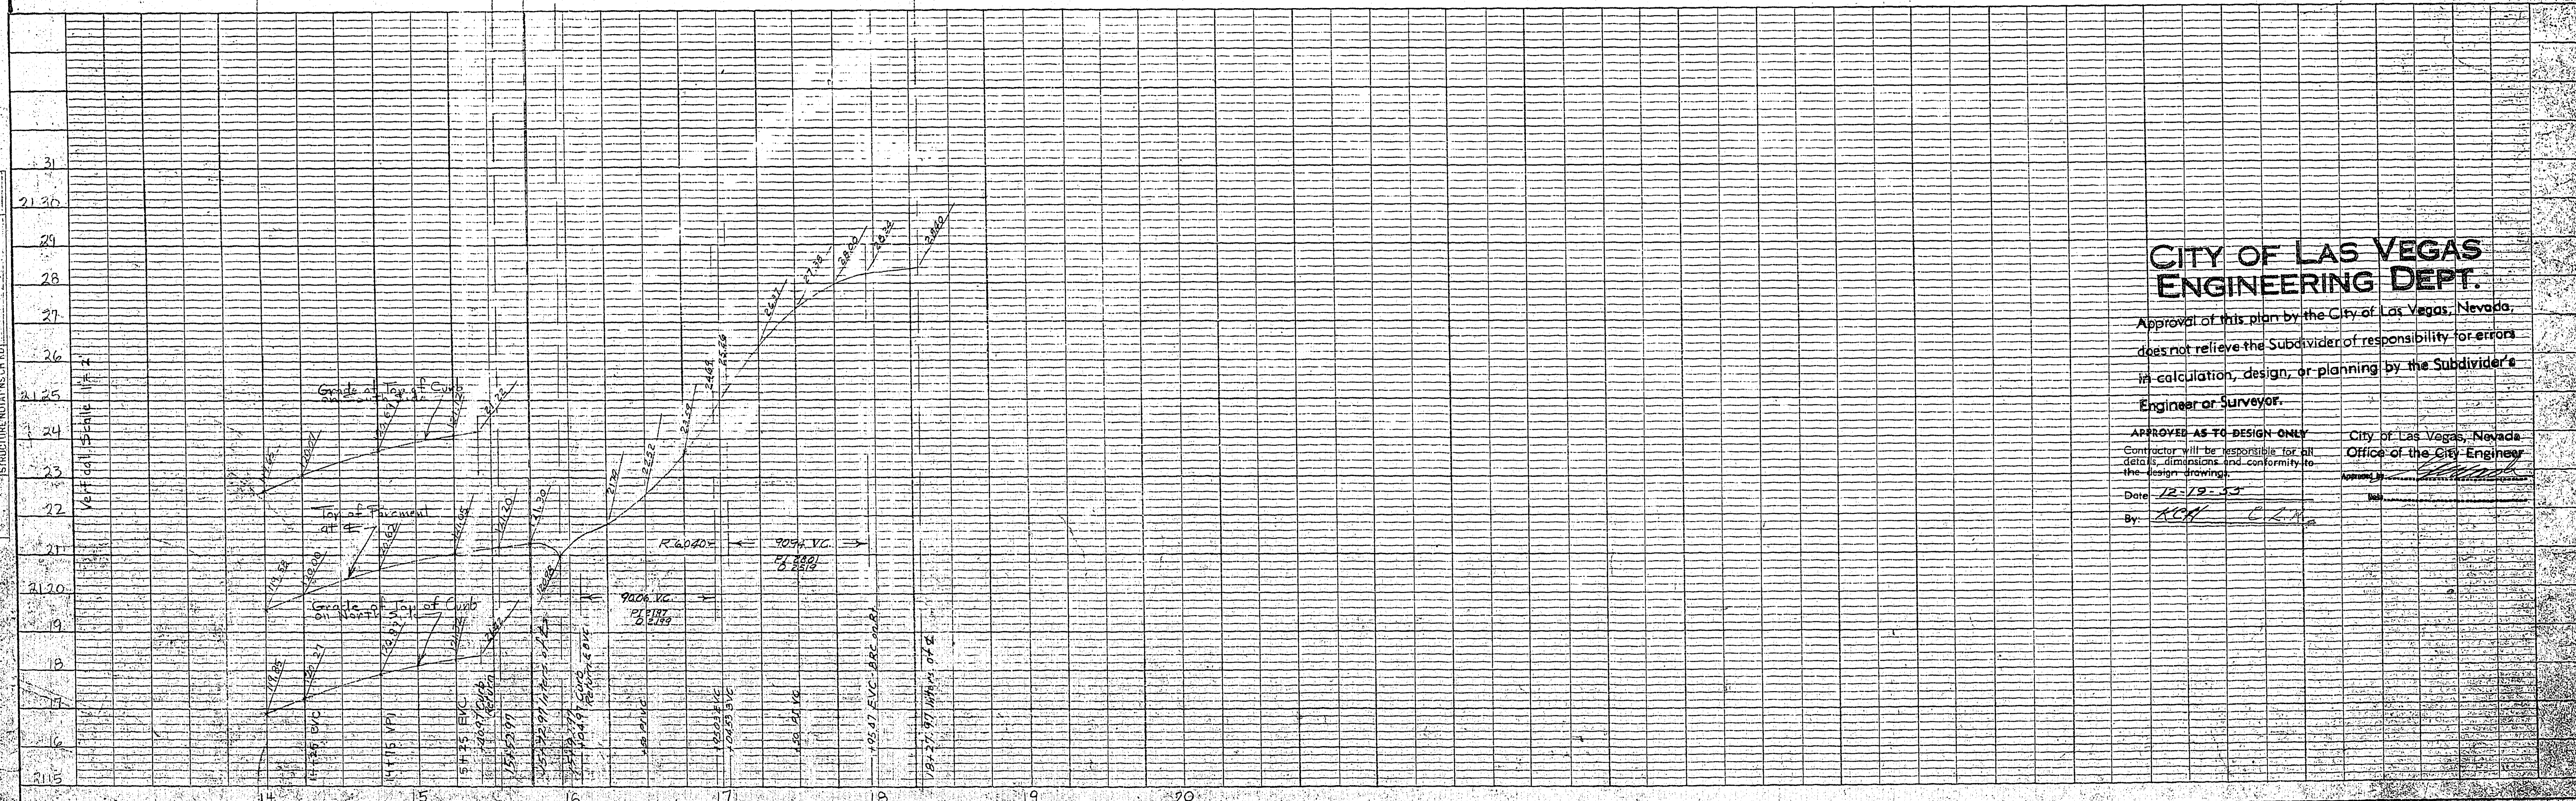


PLATE 1. PLAN, PROFILE O. P. S. & R. E. STANDARD
KEUFFEL & ESSER CO. NEW YORK

FOR TWIN LAKES VILLAGE
UNIT 4
DRAWN BY ME CHECKED BY SCALE
DATE Dec 1953 REVISED: _____
CIVIL ENGINEER #428
JOB NO. 350 SHEET 3 OF 7

Approval of this plan by the City of Las Vegas, Nevada, does not relieve the Subdivider of responsibility for errors in calculation, design, or planning by the Subdivider's Engineer or Surveyor.

APPROVED AS TO DESIGN ONLY

Contractor will be responsible for all details, dimensions and conformity to the design drawings.

Date 12-19-53

By ACH C.L.B.

City of Las Vegas, Nevada
Office of the City Engineer

APPROVED BY [Signature]

His _____

107Y-3/20-3

76-8-38