



PLAN	DATE	BY
	SURVEYED	
	NOTE BOOK ALIGNED CHECKED	
NO. 1		

PROFILE	DATE	BY
	SURVEYED	
	NOTE BOOK ALIGNED CHECKED	
NO. 1		

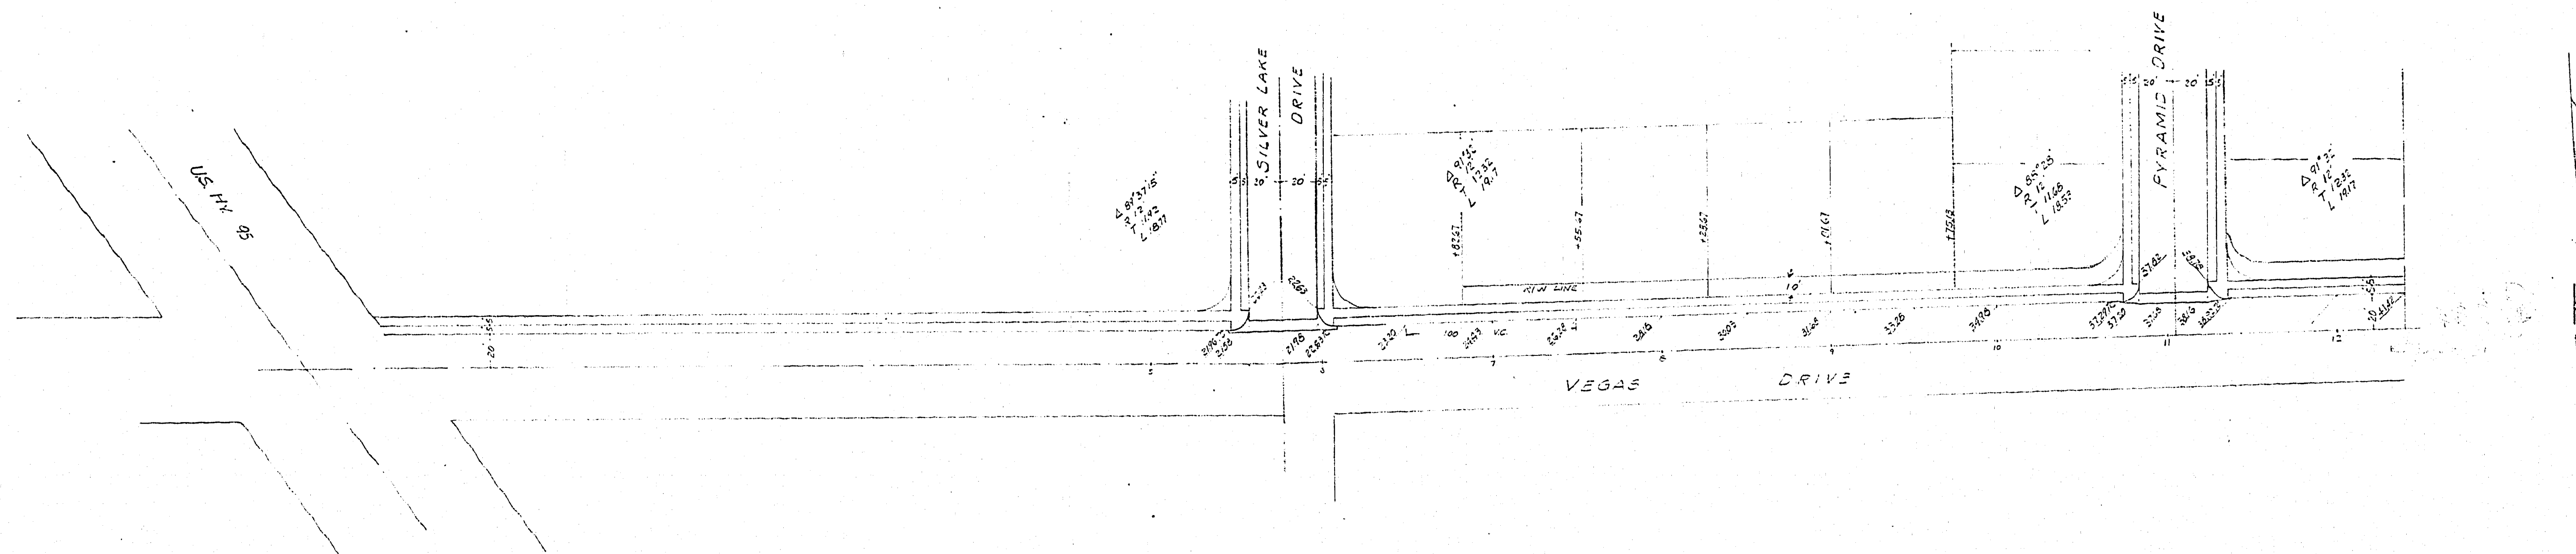

PLAN AND PROFILE OF STREETS
TWIN LAKES VILLAGE, UNIT 4
JOB No. 350 - SHEET 5 OF 7 SHEETS

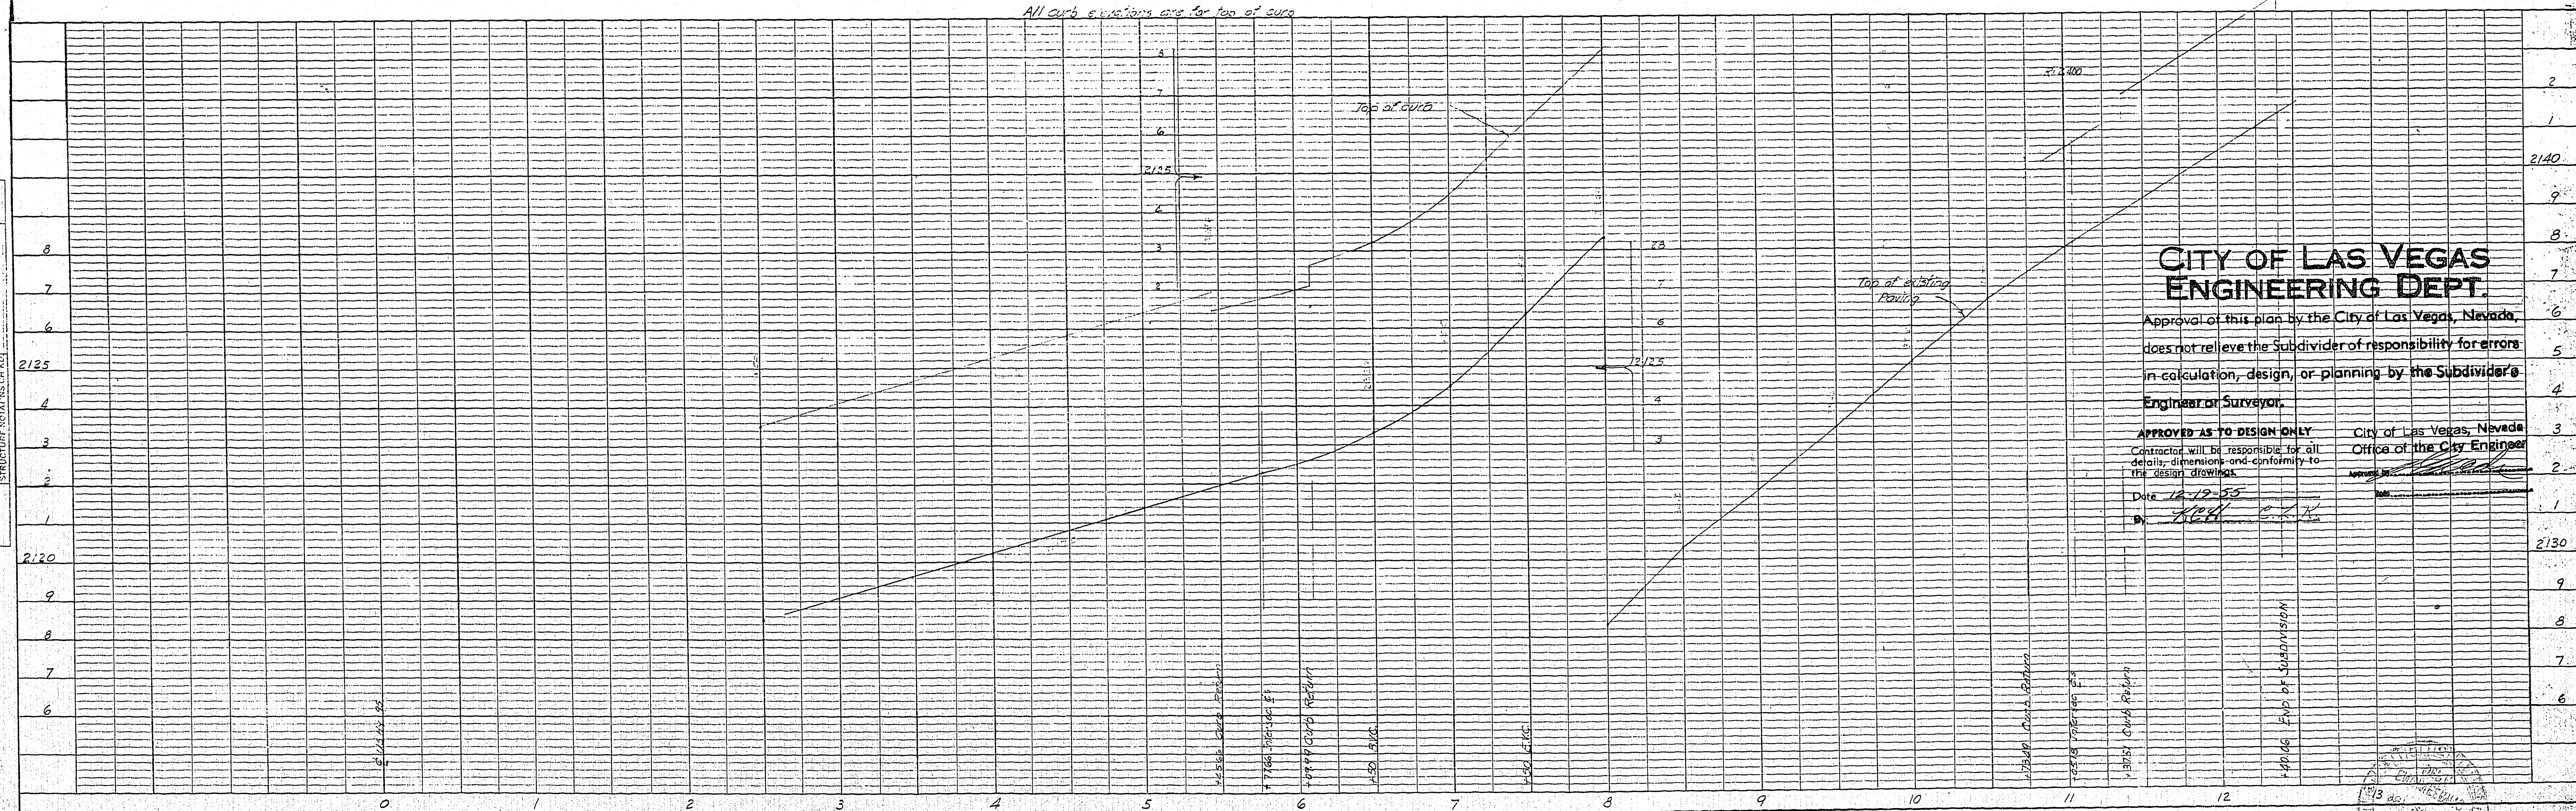

**CITY OF LAS VEGAS
ENGINEERING DEPT.**

Approval of this plan by the City of Las Vegas, Nevada,
does not relieve the Subdivider of responsibility for errors
in calculation, design, or planning by the Subdivider's
Engineer or Surveyor.

APPROVED AS TO DESIGN ONLY
Contractor will be responsible for all
details, dimensions and conformity to
the design drawings.

Date 12-12-55
By [Signature]

City of Las Vegas, Nevada
Office of the City Engineer
[Signature]

107Y-3120-4

76-8-36