


PLAN
 NOTE BOOK: 11/23/54
 NO. 11/23/54

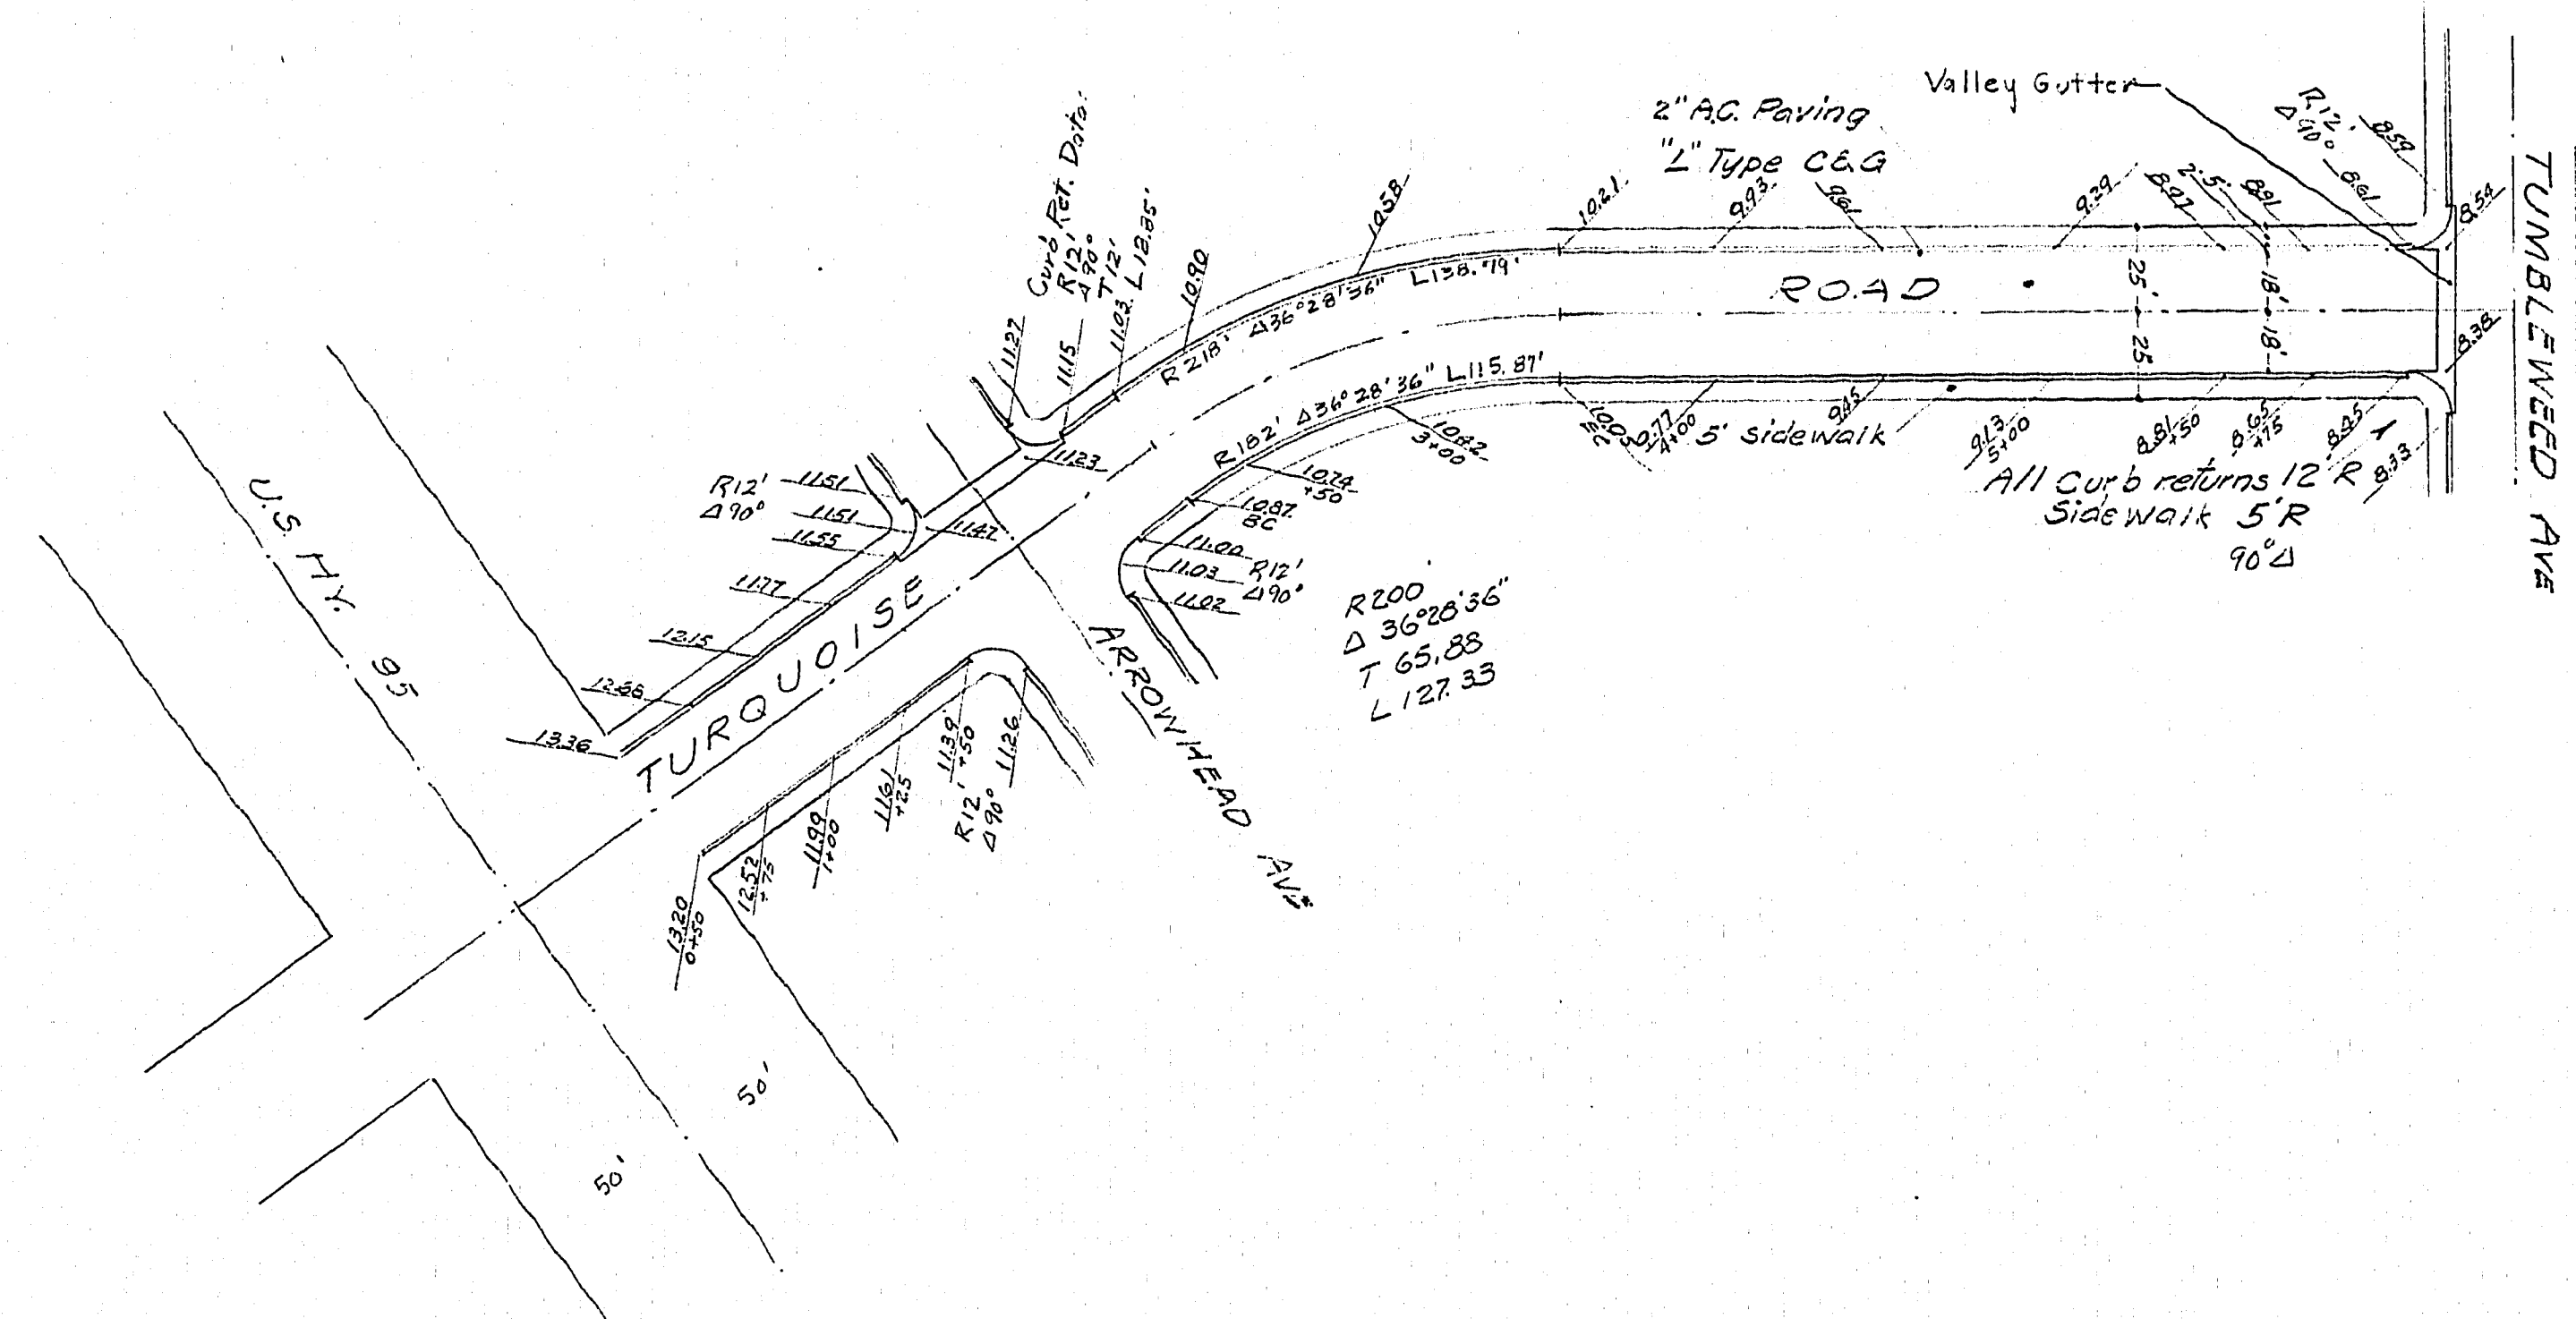


Approval of this plan by the City of Las Vegas, Nevada, does not relieve the Subdivider of responsibility for errors in calculation, design, or planning by the Subdivider's Engineer or Surveyor.

TWIN LAKES VILLAGE, UNIT 5
 SHEET 11 OF 14

SCALE: PLAN 1" = 50'
 PROFILE 1" = 50' Hor.
 1" = 2' Vert.

PROFILE
 NOTE BOOK: 11/23/54
 NO. 11/23/54

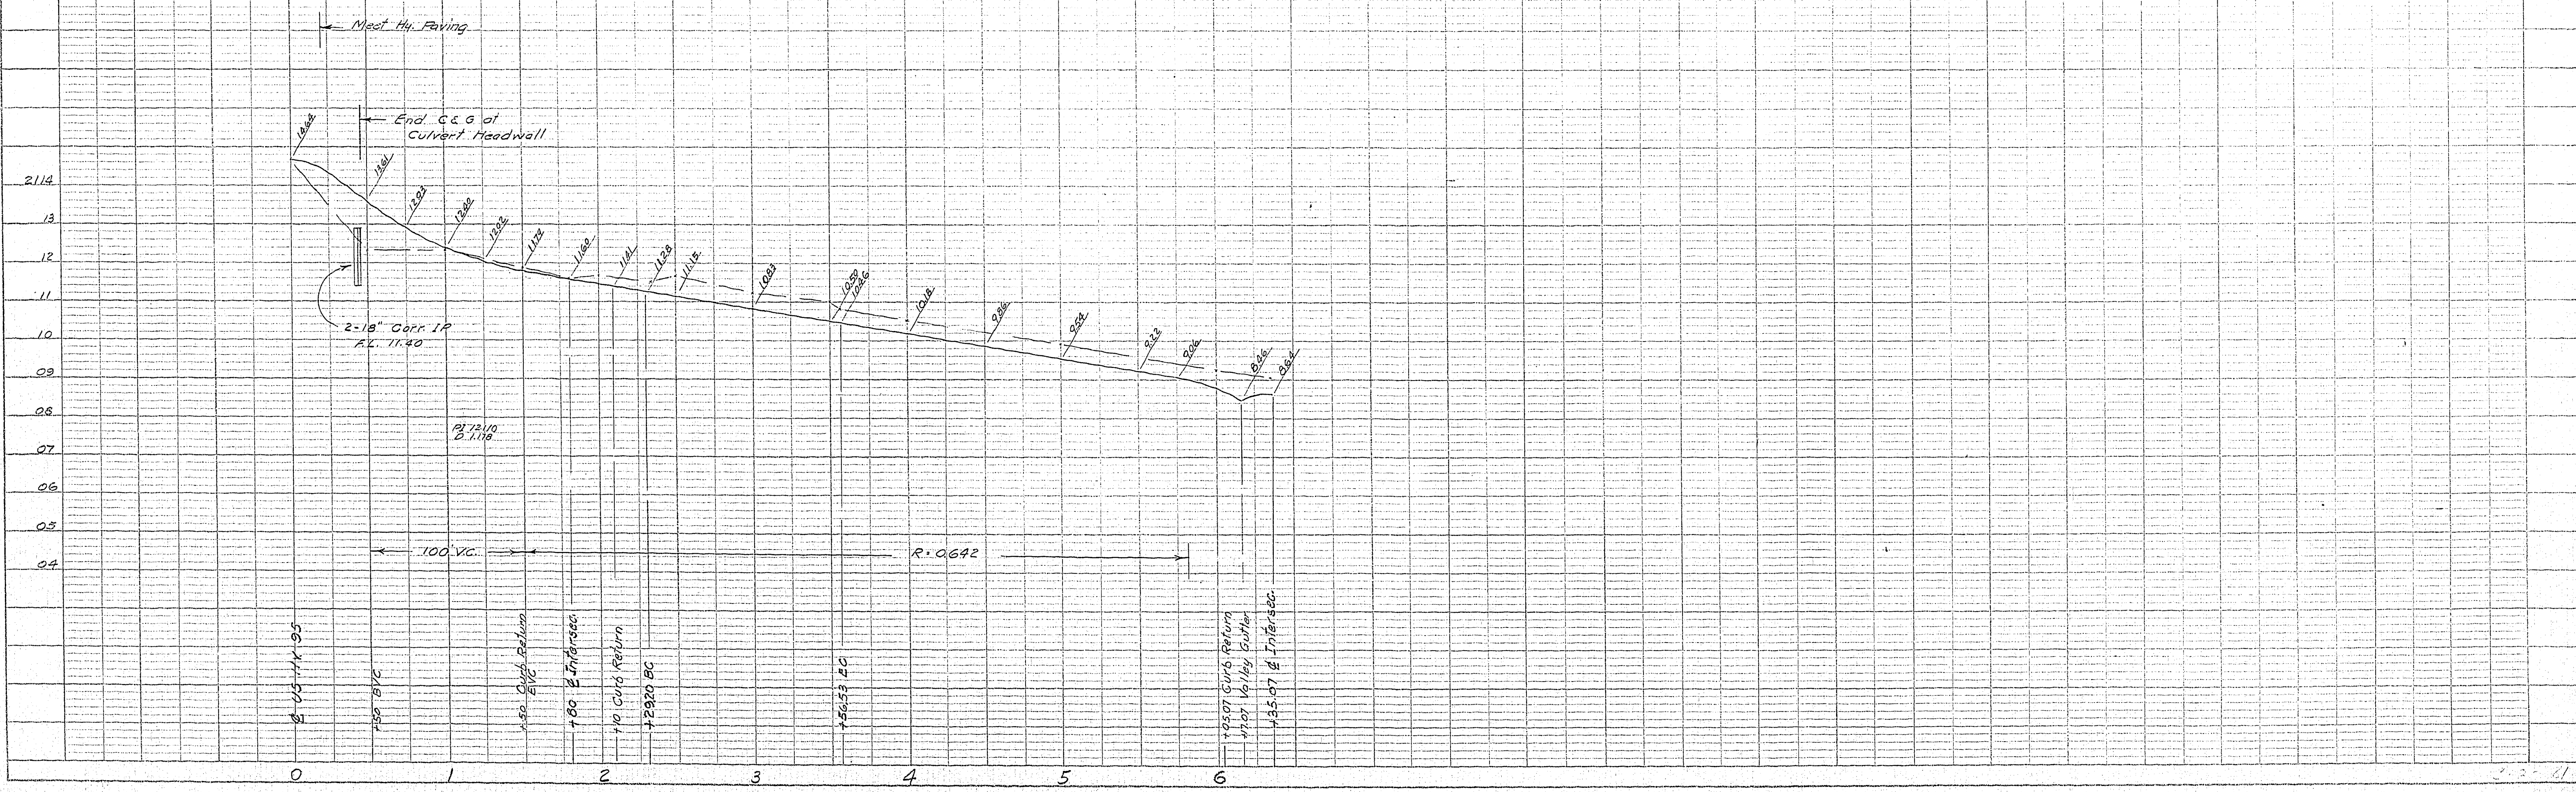

1074-1005-H 3120-4
 26 6 31