


PLAN
 SURVEYED BY DATE
 NOTE BOOK NO. CHECKED BY
 RT. OF WAY CHECKED BY

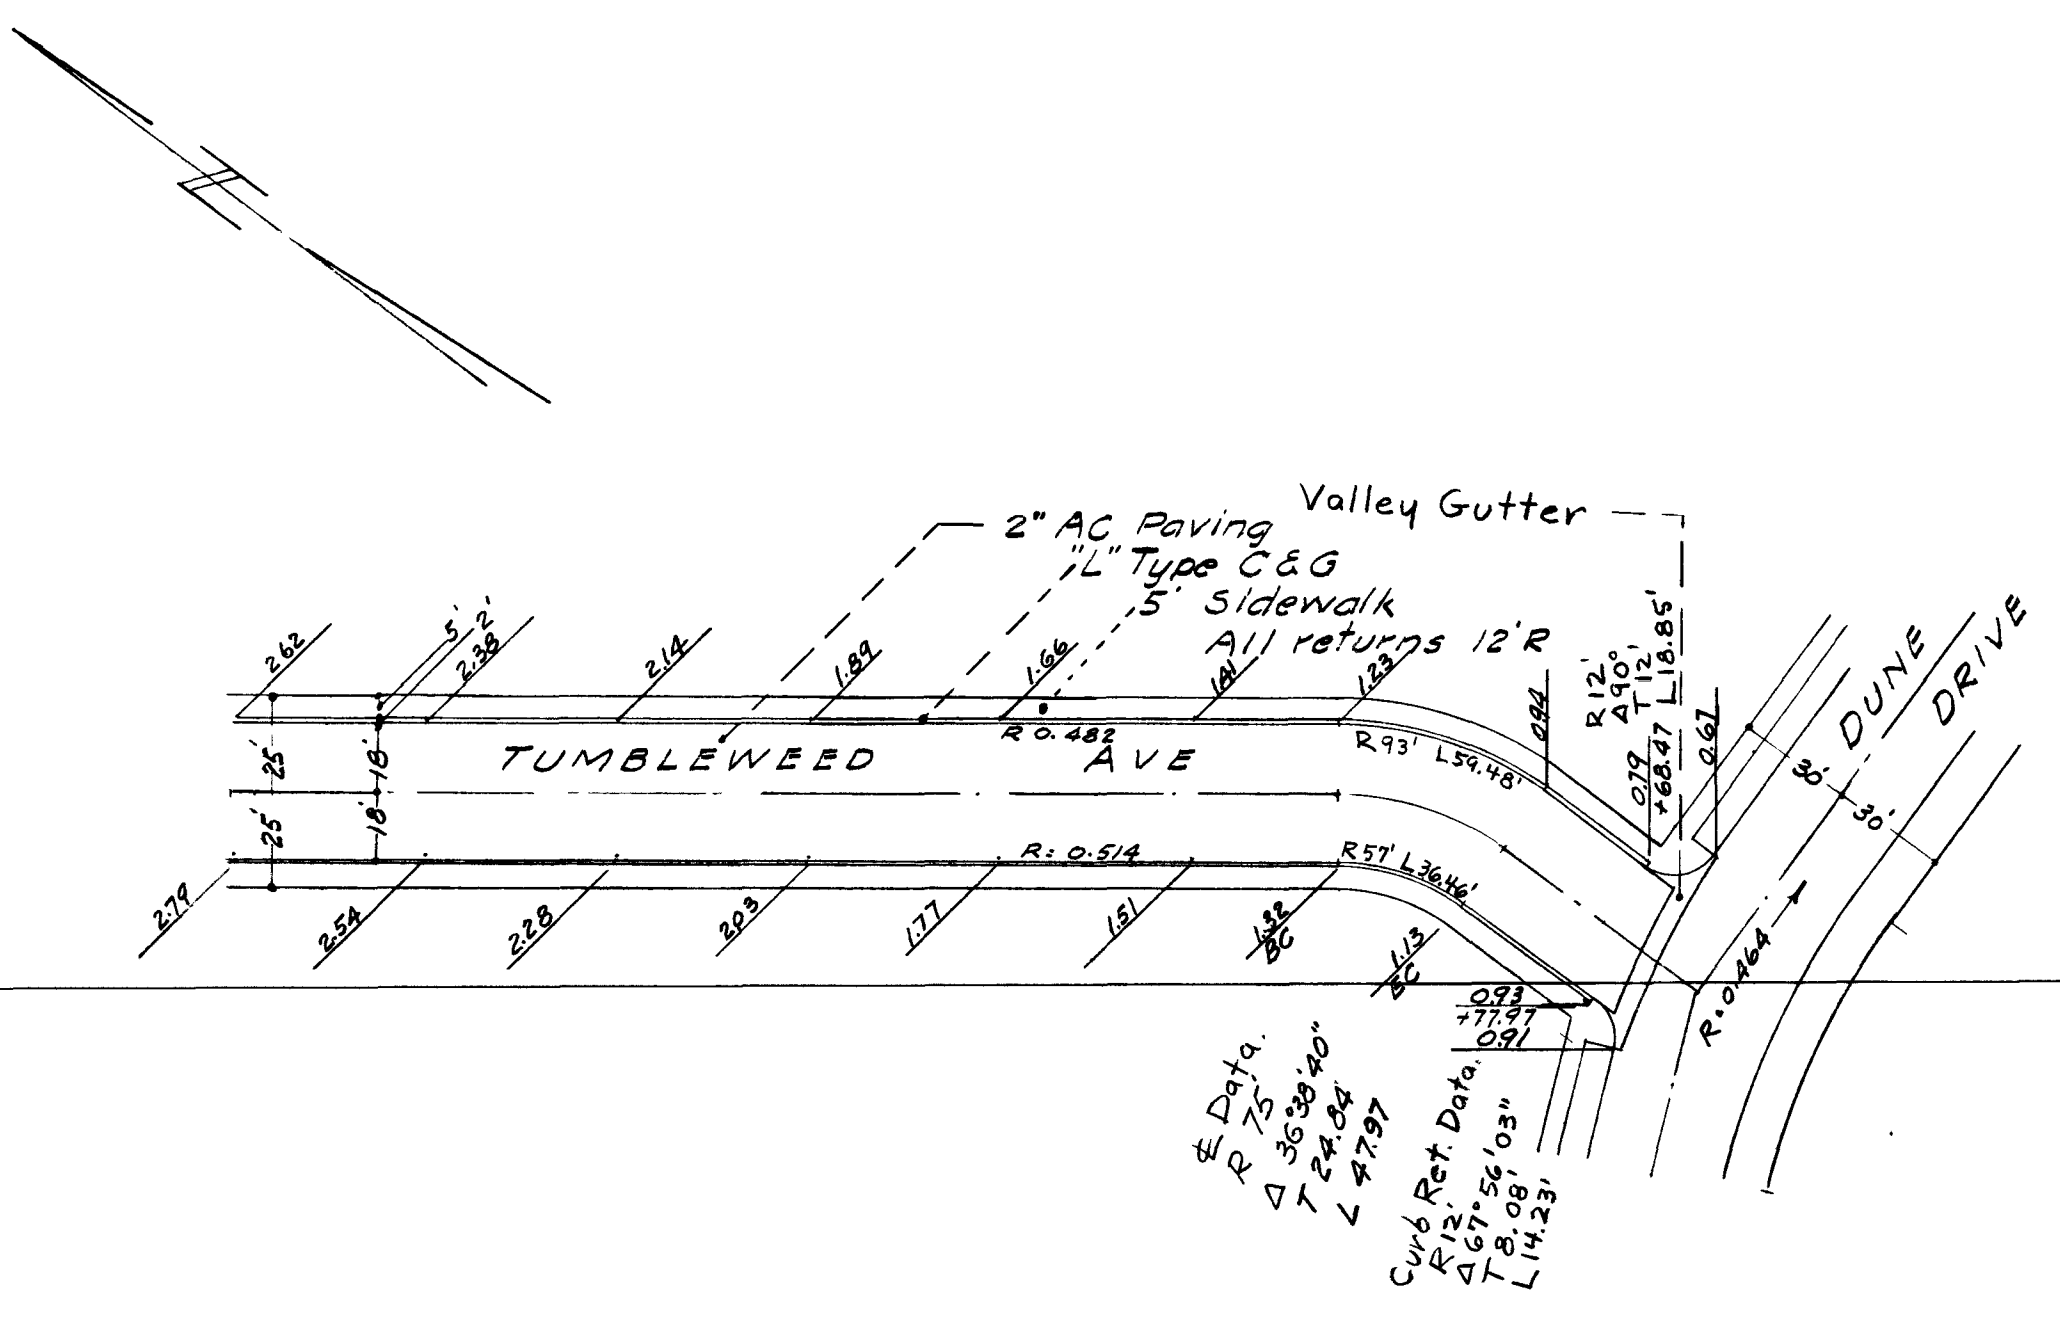


Approval of this plan by the City of Las Vegas, Nevada, does not relieve the Subdivider of responsibility for errors in calculation, design, or planning by the Subdivider's Engineer or Surveyor.

TWIN LAKES VILLAGE, UNIT 5
 SHEET 6 OF 14


PLAN 1" = 50'
 SCALE: PROFILE 1" = 2' Vert.

PROFILE
 DATE 11/13/12
 SURVEYED BY Wm. M. Wells
 NOTE BOOK NO. CHECKED BY
 RT. OF WAY CHECKED BY

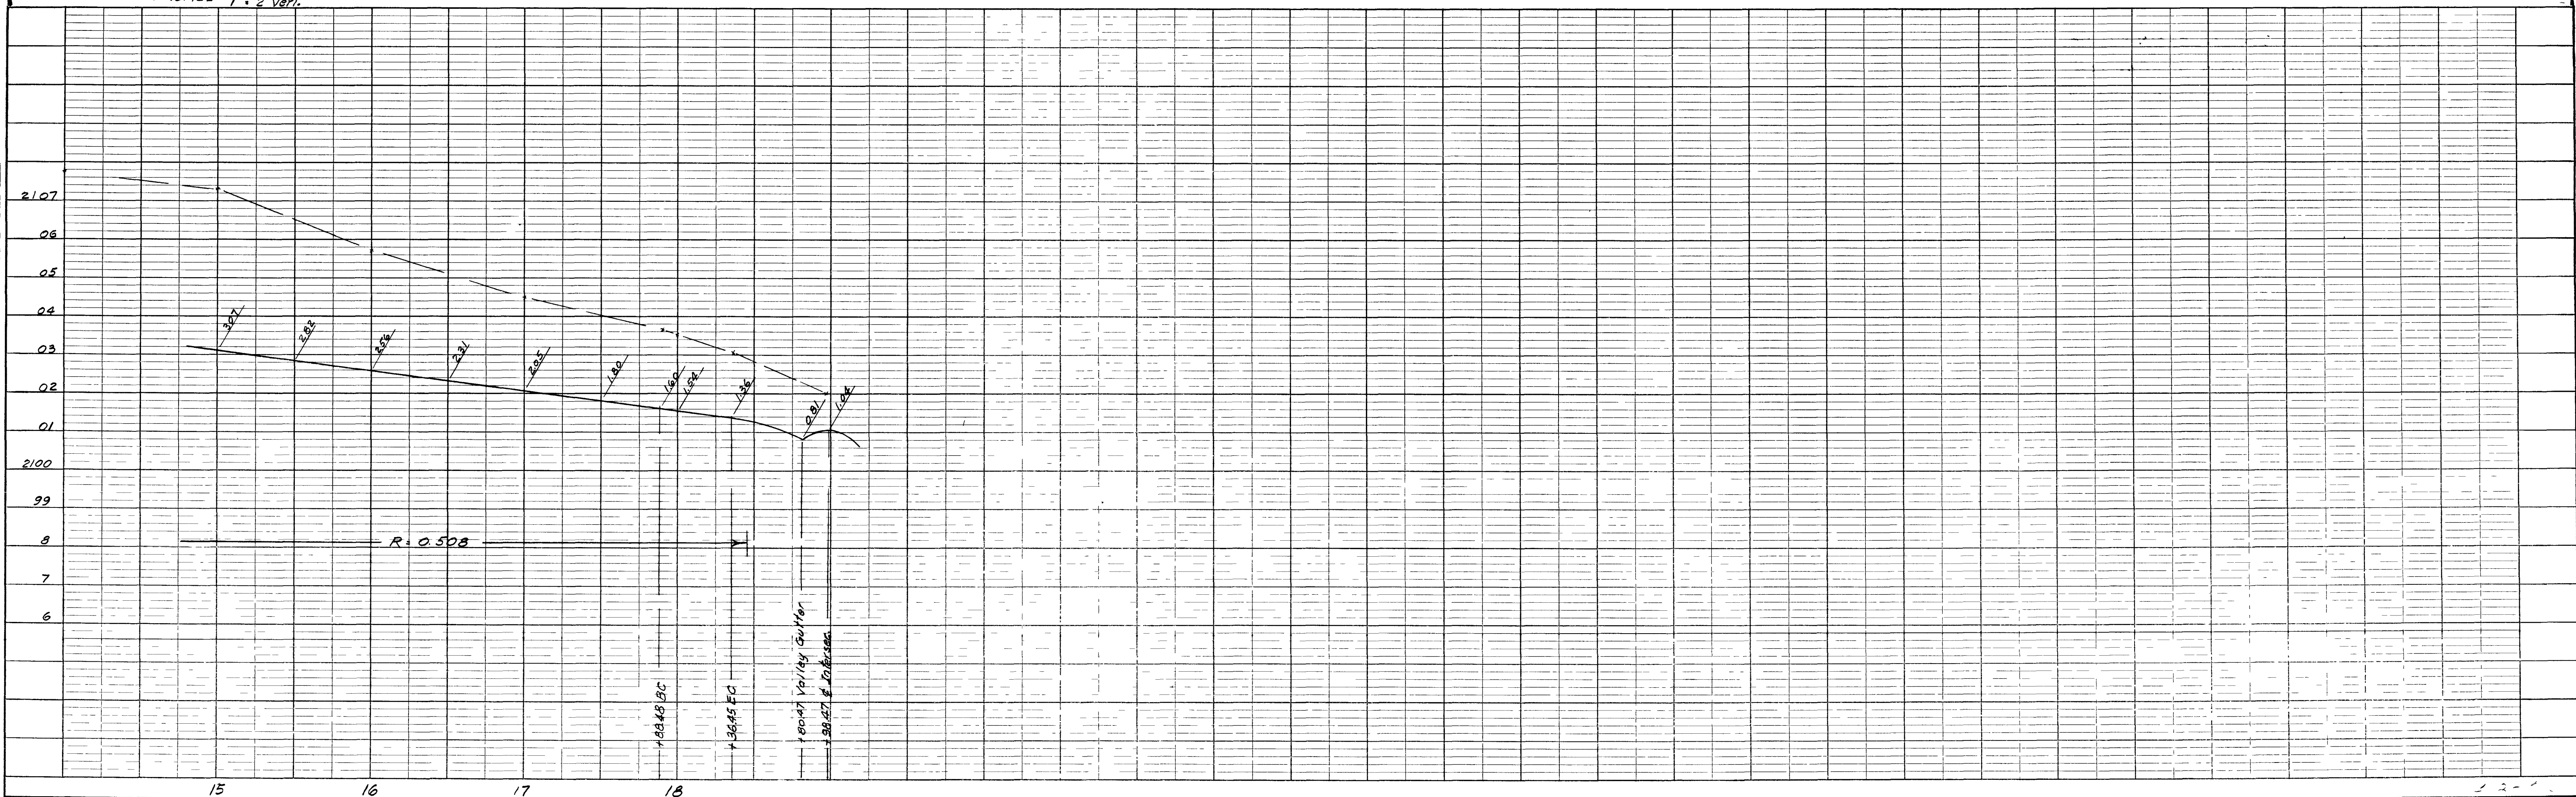

5481

107Y-3120-5
 26-4-6

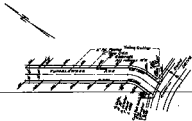



TWIN LAKES VILLAGE, UNIT 5



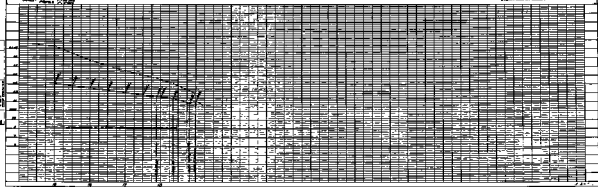

DATE OF RECORDING
RECORDING OFFICE

5481

1957 MAR 5
36-2-6