


PLAN	SUBMITTED	DATE
NOTE BOOK	ALIGNMENT CHECKED	
NO.	RY OF WAY CHECKED	

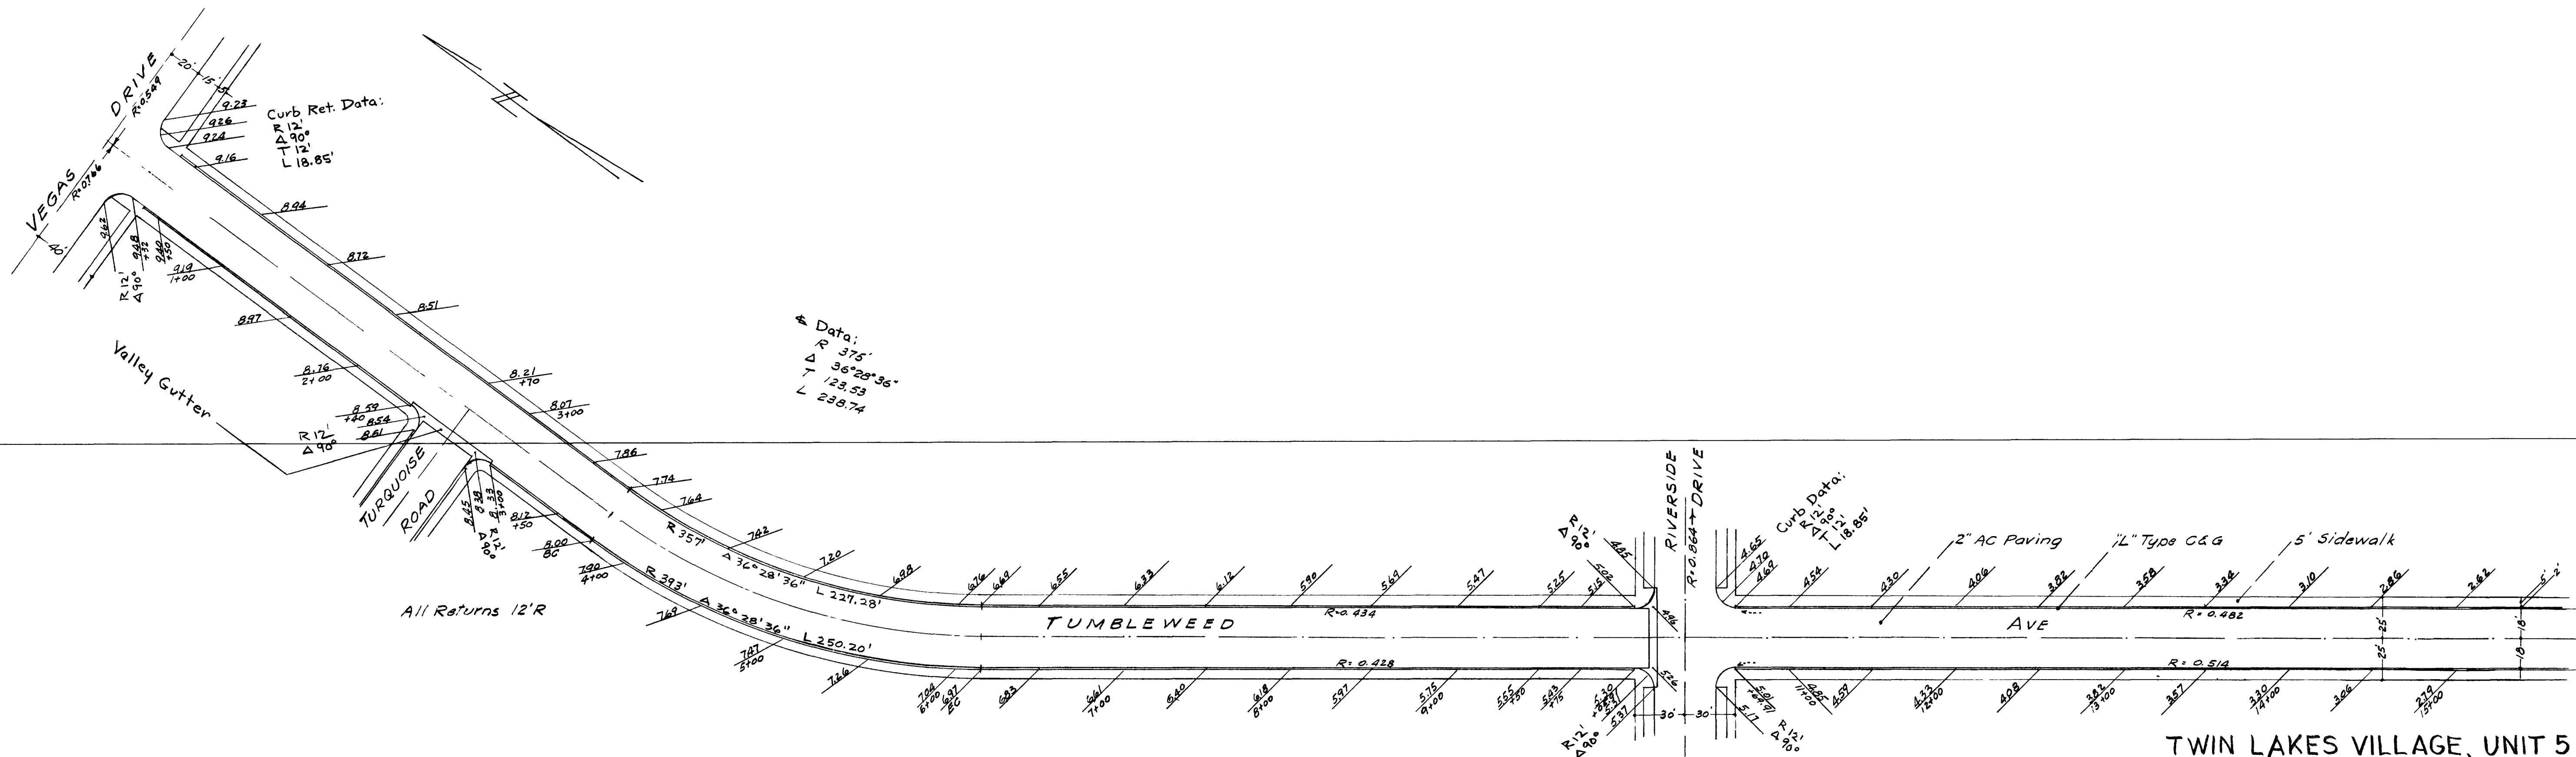


TWIN LAKES VILLAGE, UNIT 5
SHEET 5 OF 14

SCALE: PLAN 1"=50'
PROFILE 1"=50' Hor
1"=2' Vert

Approval of this plan by the City of Las Vegas, Nevada,
does not relieve the Subdivider of responsibility for errors
in calculation, design, or planning by the Subdivider's
Engineer or Surveyor.

PROFILE	SUBMITTED	DATE
NOTE BOOK	PAID (PRINT)	11/1/19
NO.	STRUCTURE VERTICAL	

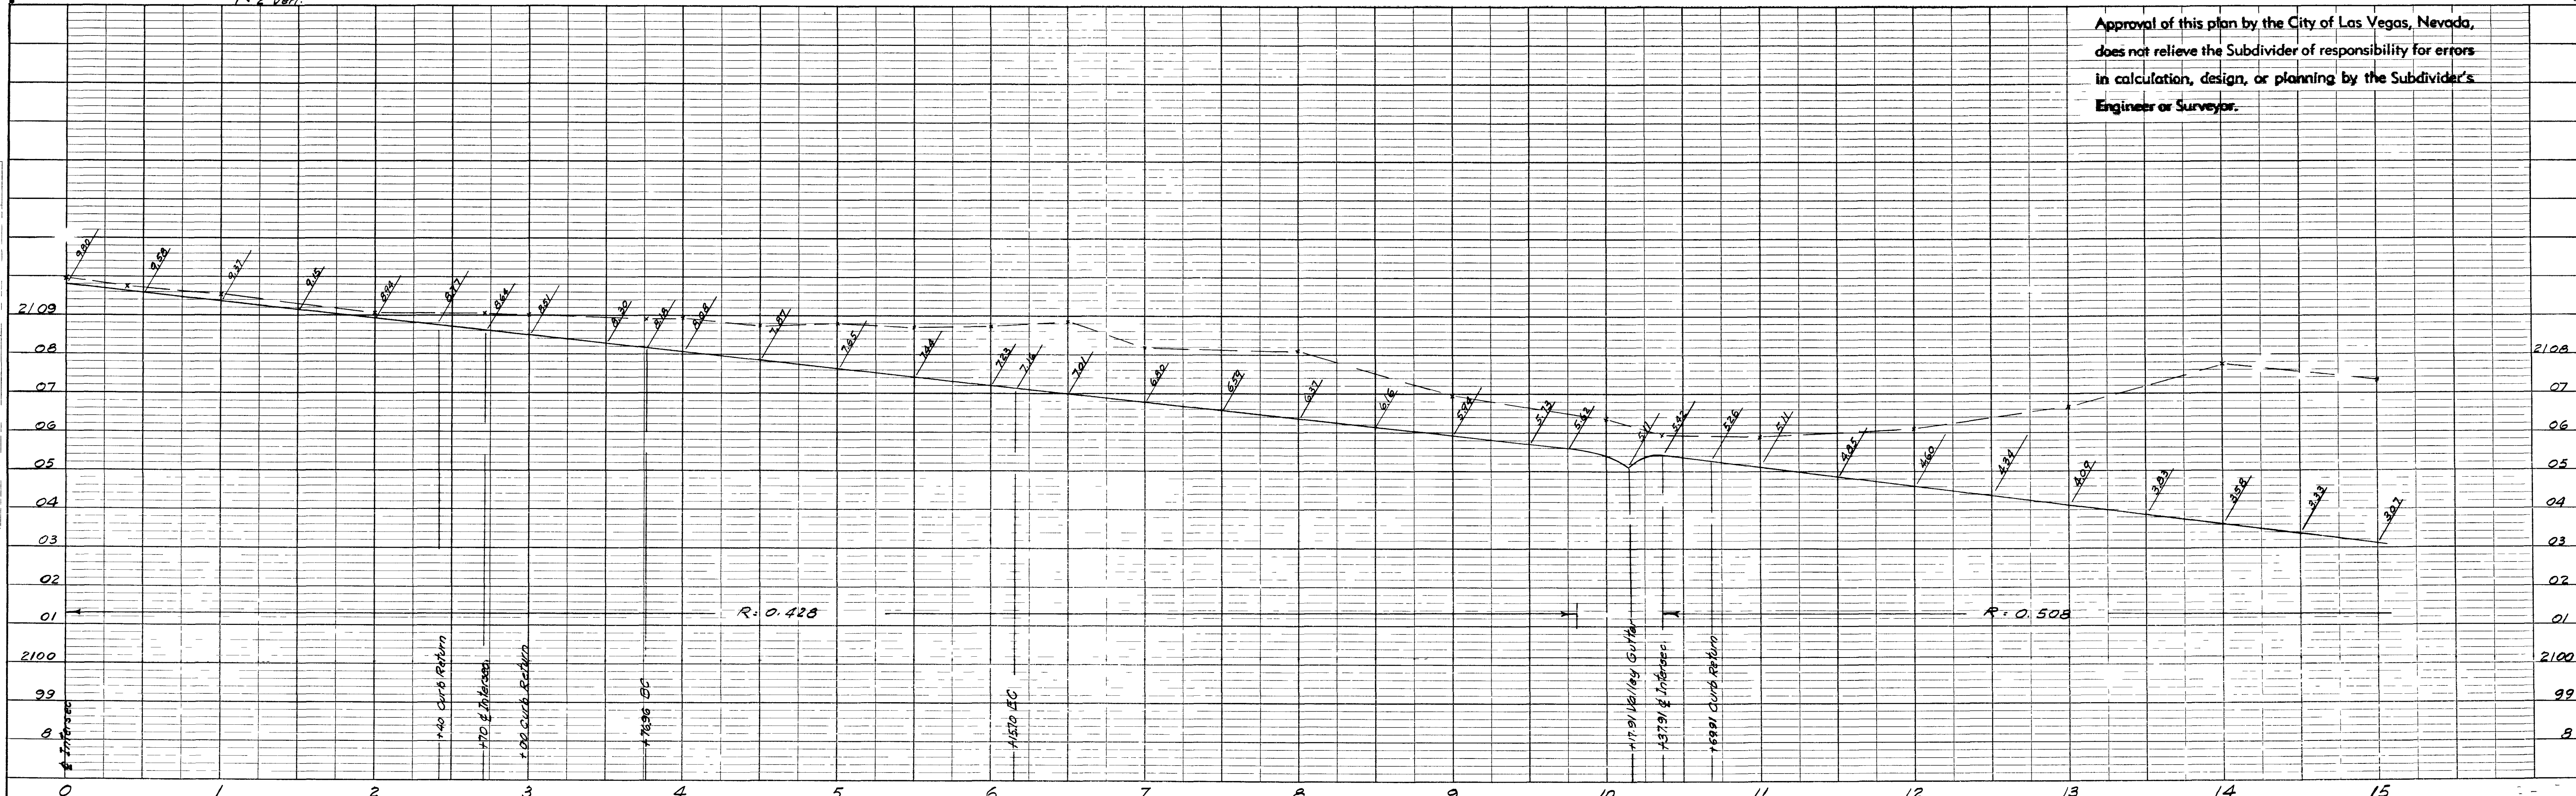


PLAT - 1074-3120-5
K&B CO. No 345-1

5480

1074-3120-5

26-2-5

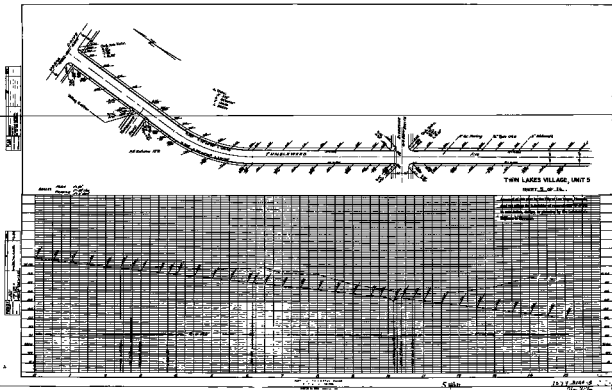

2007-08-08

5/27/95