


PROFILE	DATE	BY	
NOTE BOOK	11-23-54	WELLS, M.	
NO			

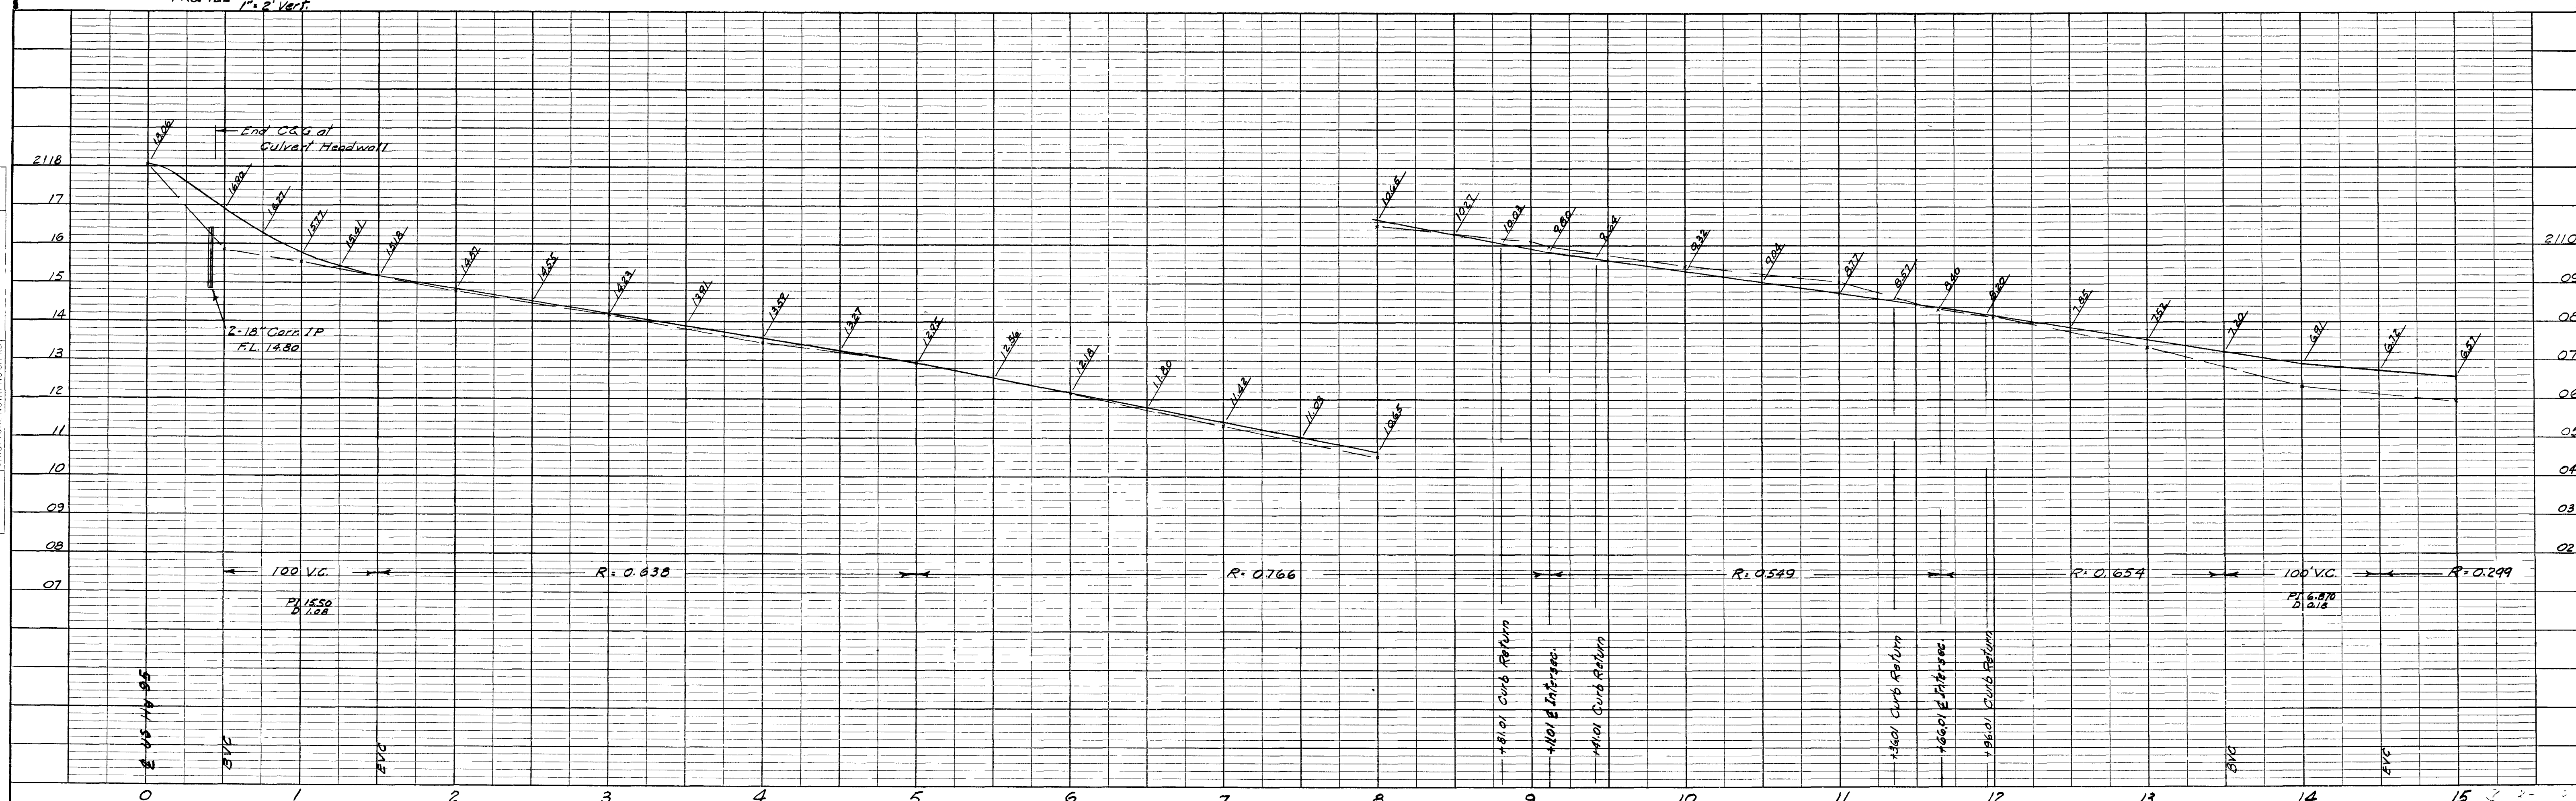


TWIN LAKES VILLAGE, UNIT 5
SHEET 12 OF 14.



5486

107Y 3120-5
26-2-11

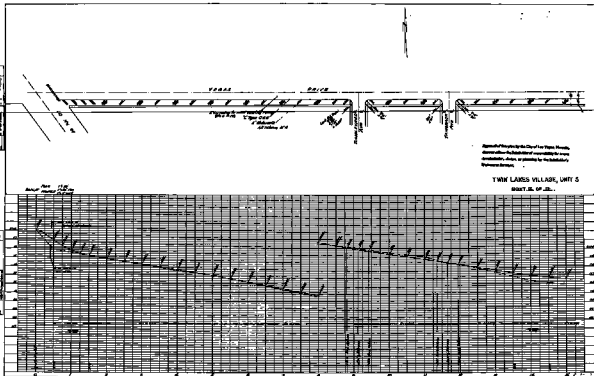


TWIN LAKES VILLAGE, UNIT 5


5450

10-11-64
26-64