

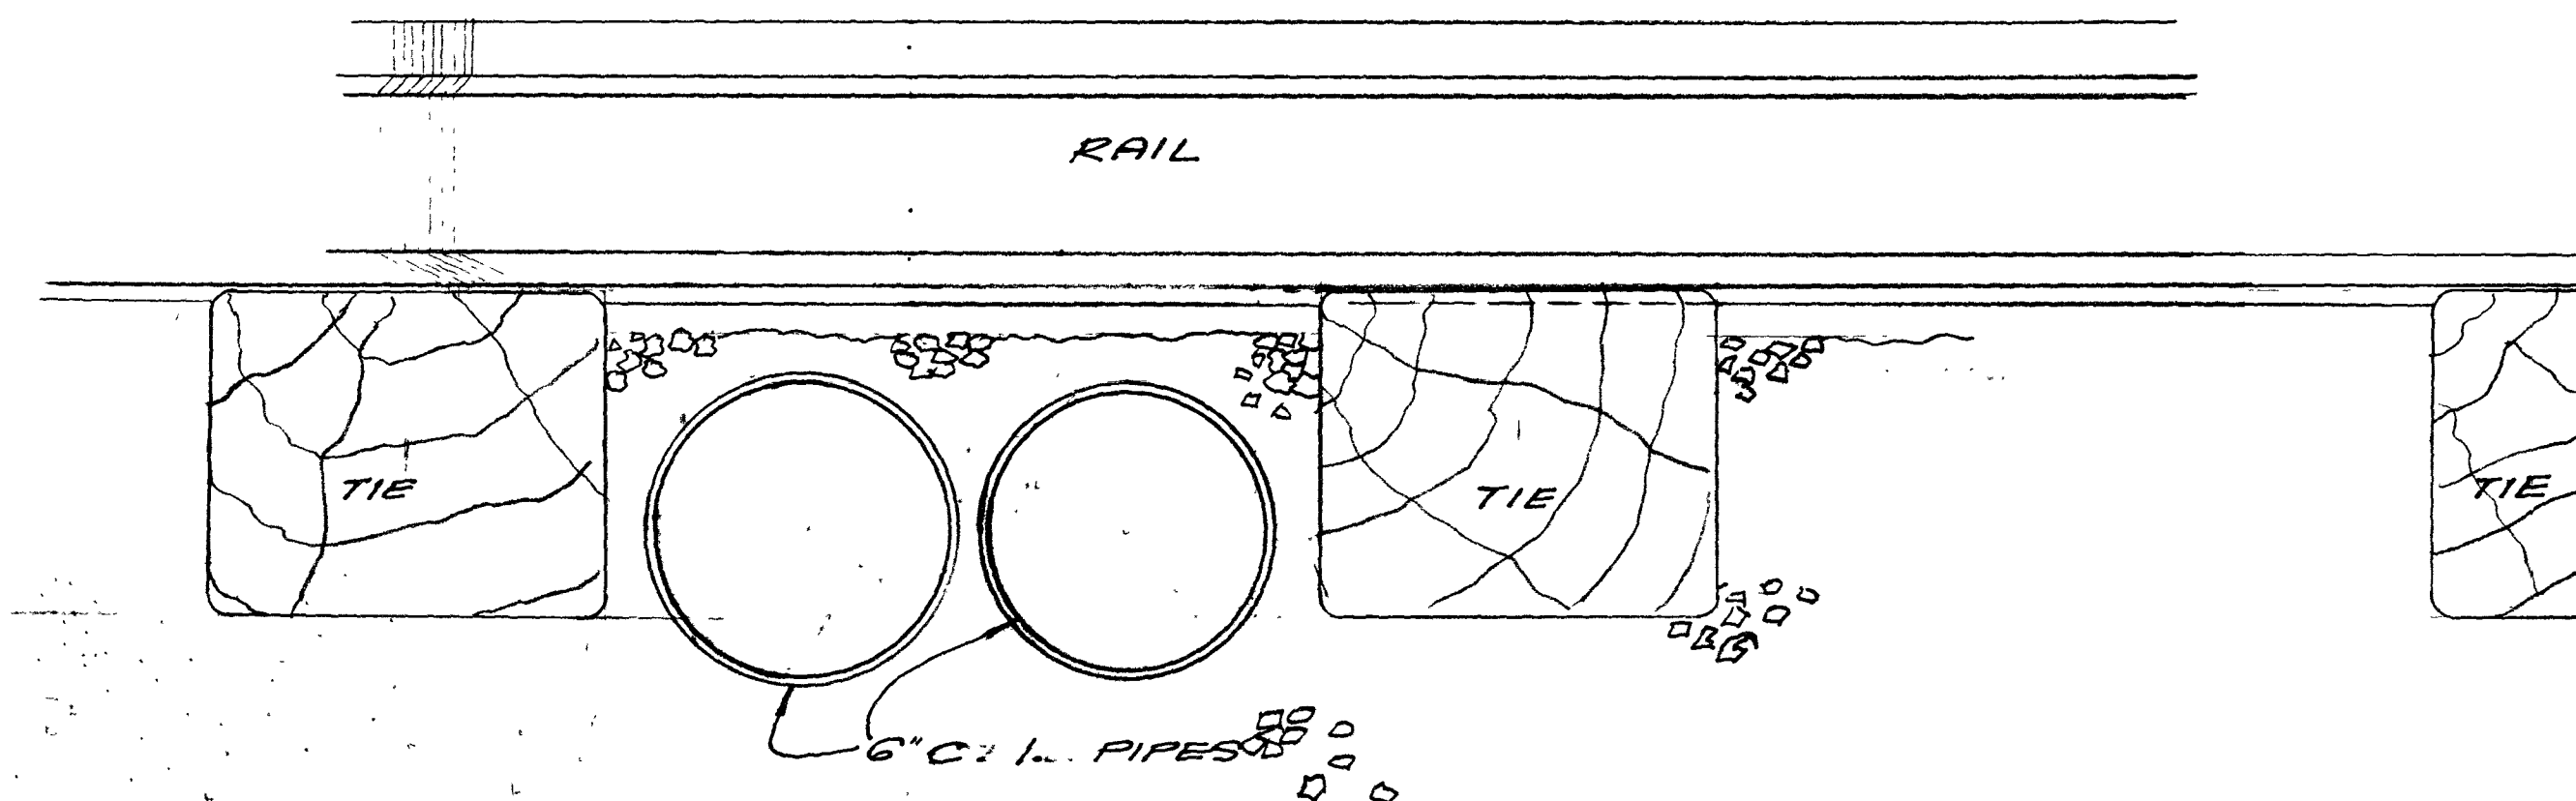


SCALE 1"=10'

STATEHOOD STREET

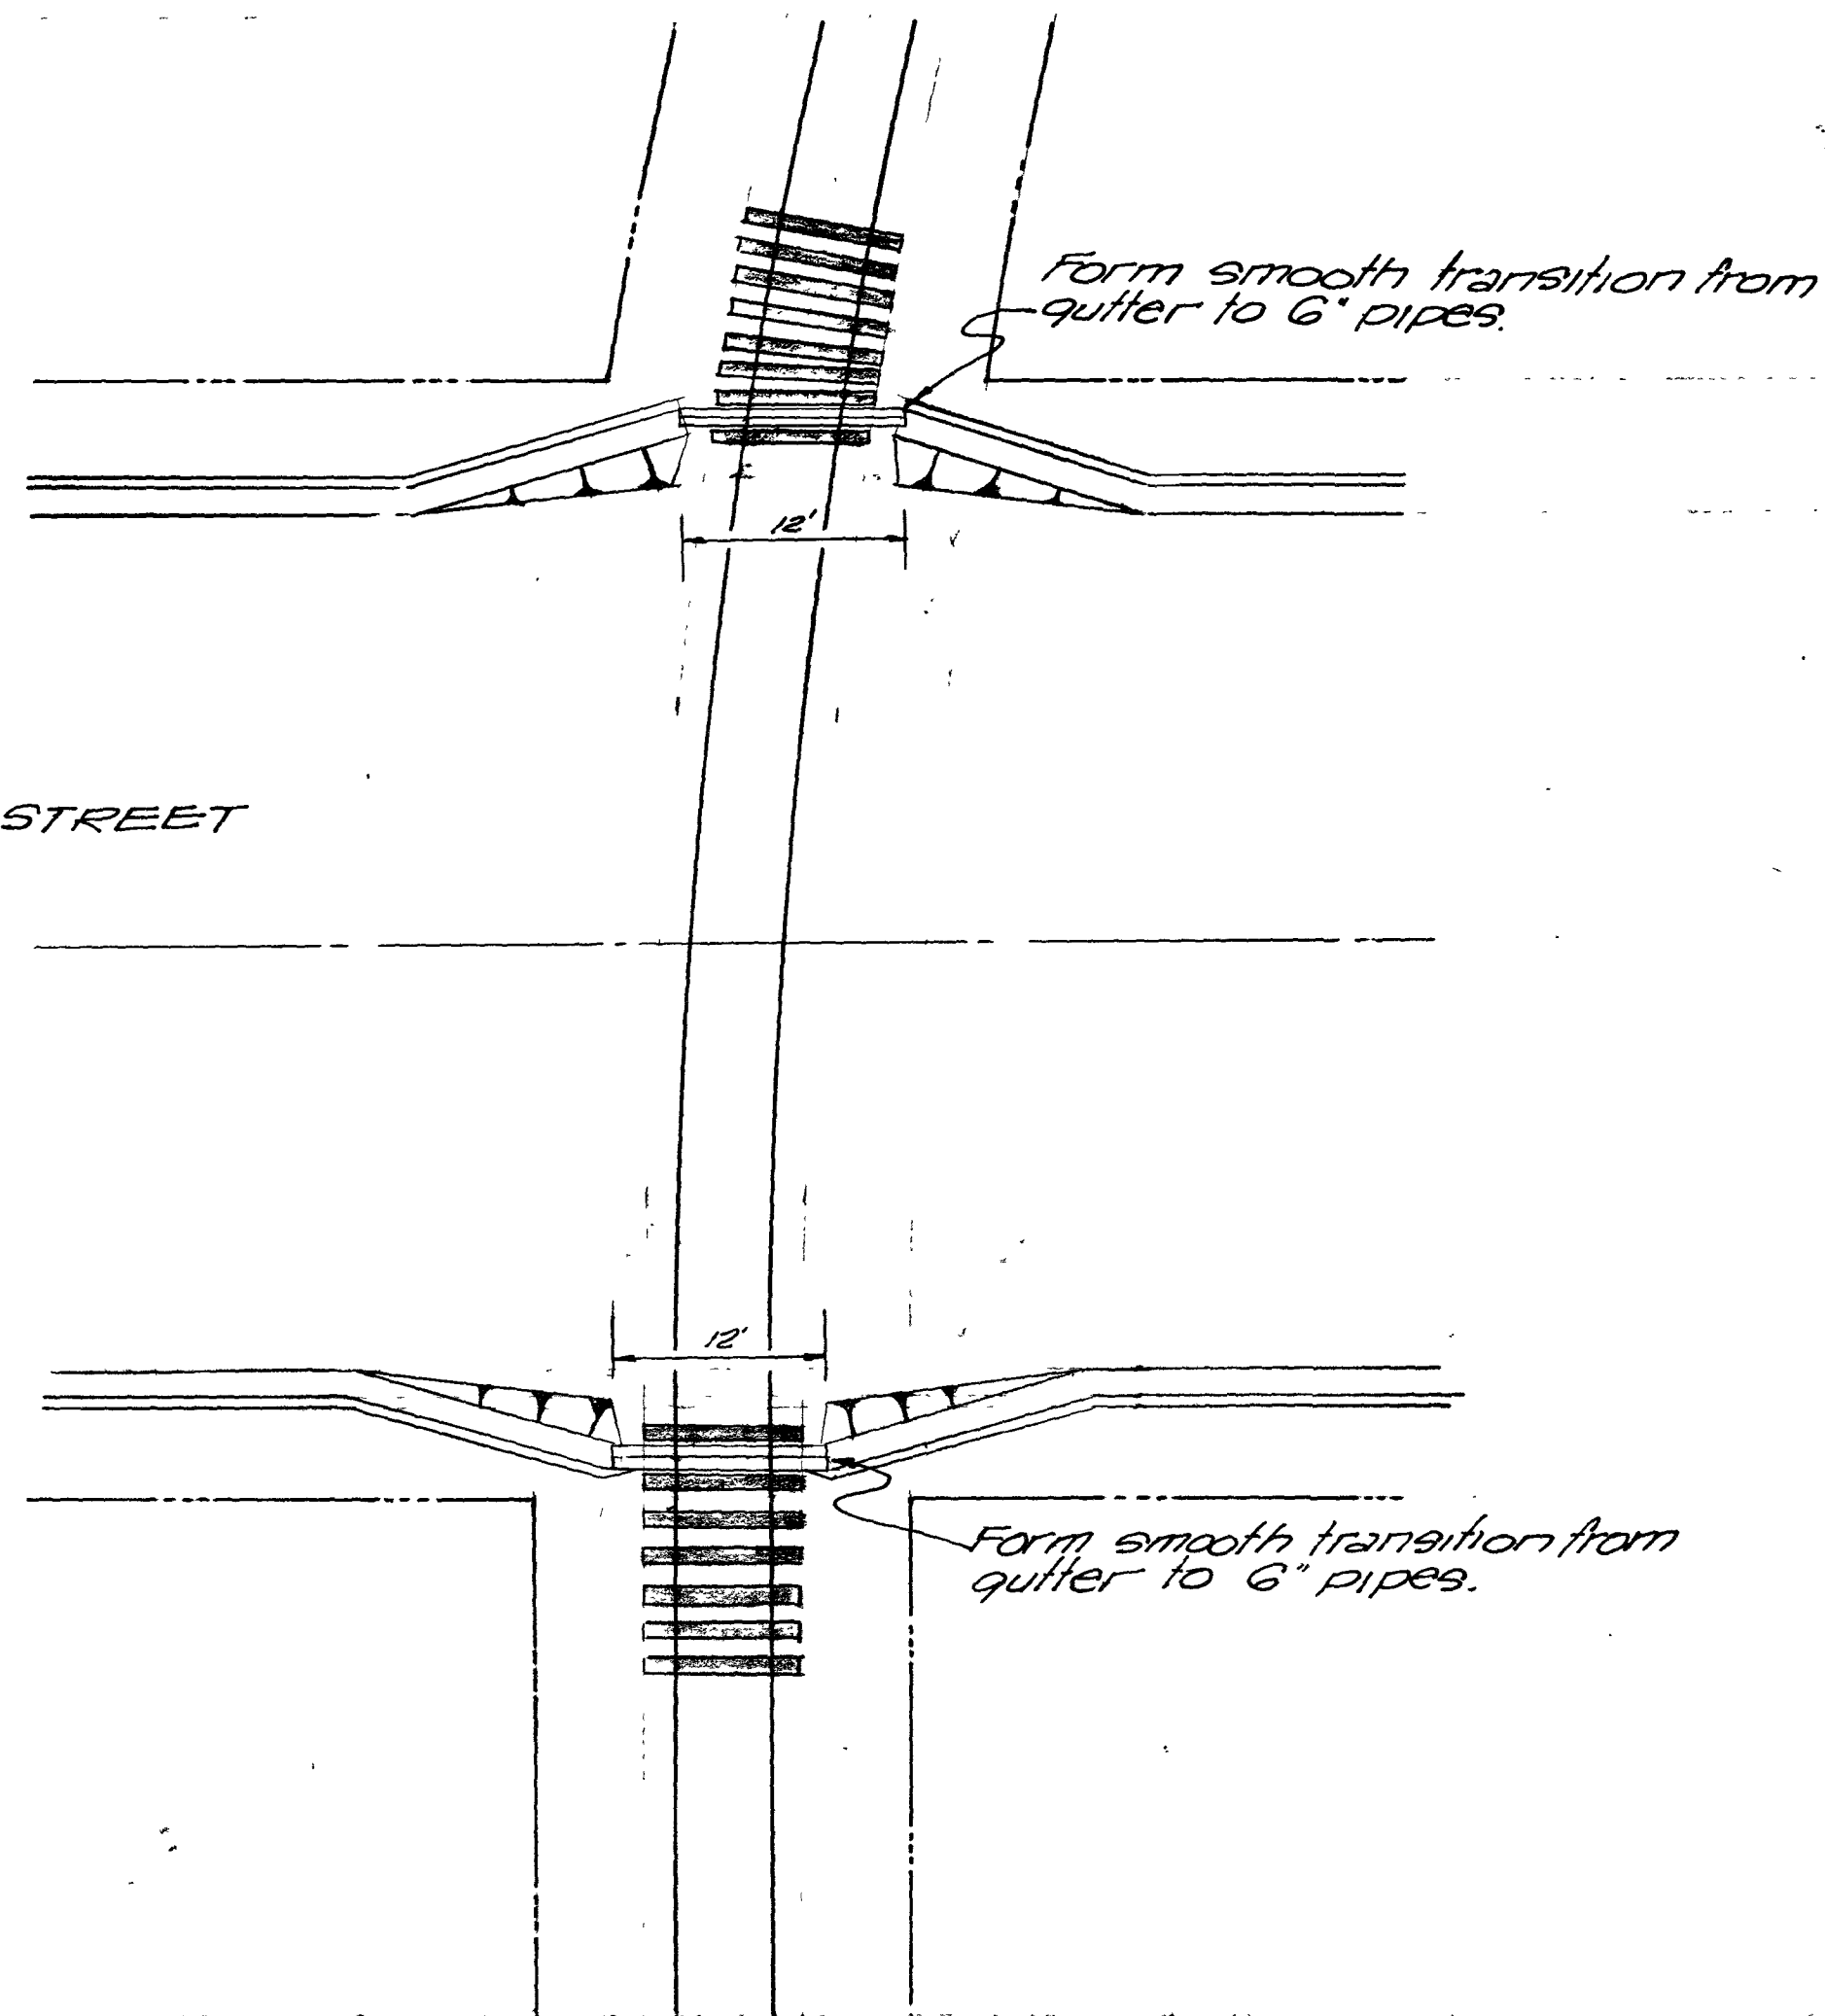

RAIL ROAD CROSSING DETAIL
Scale 3"=1'0"

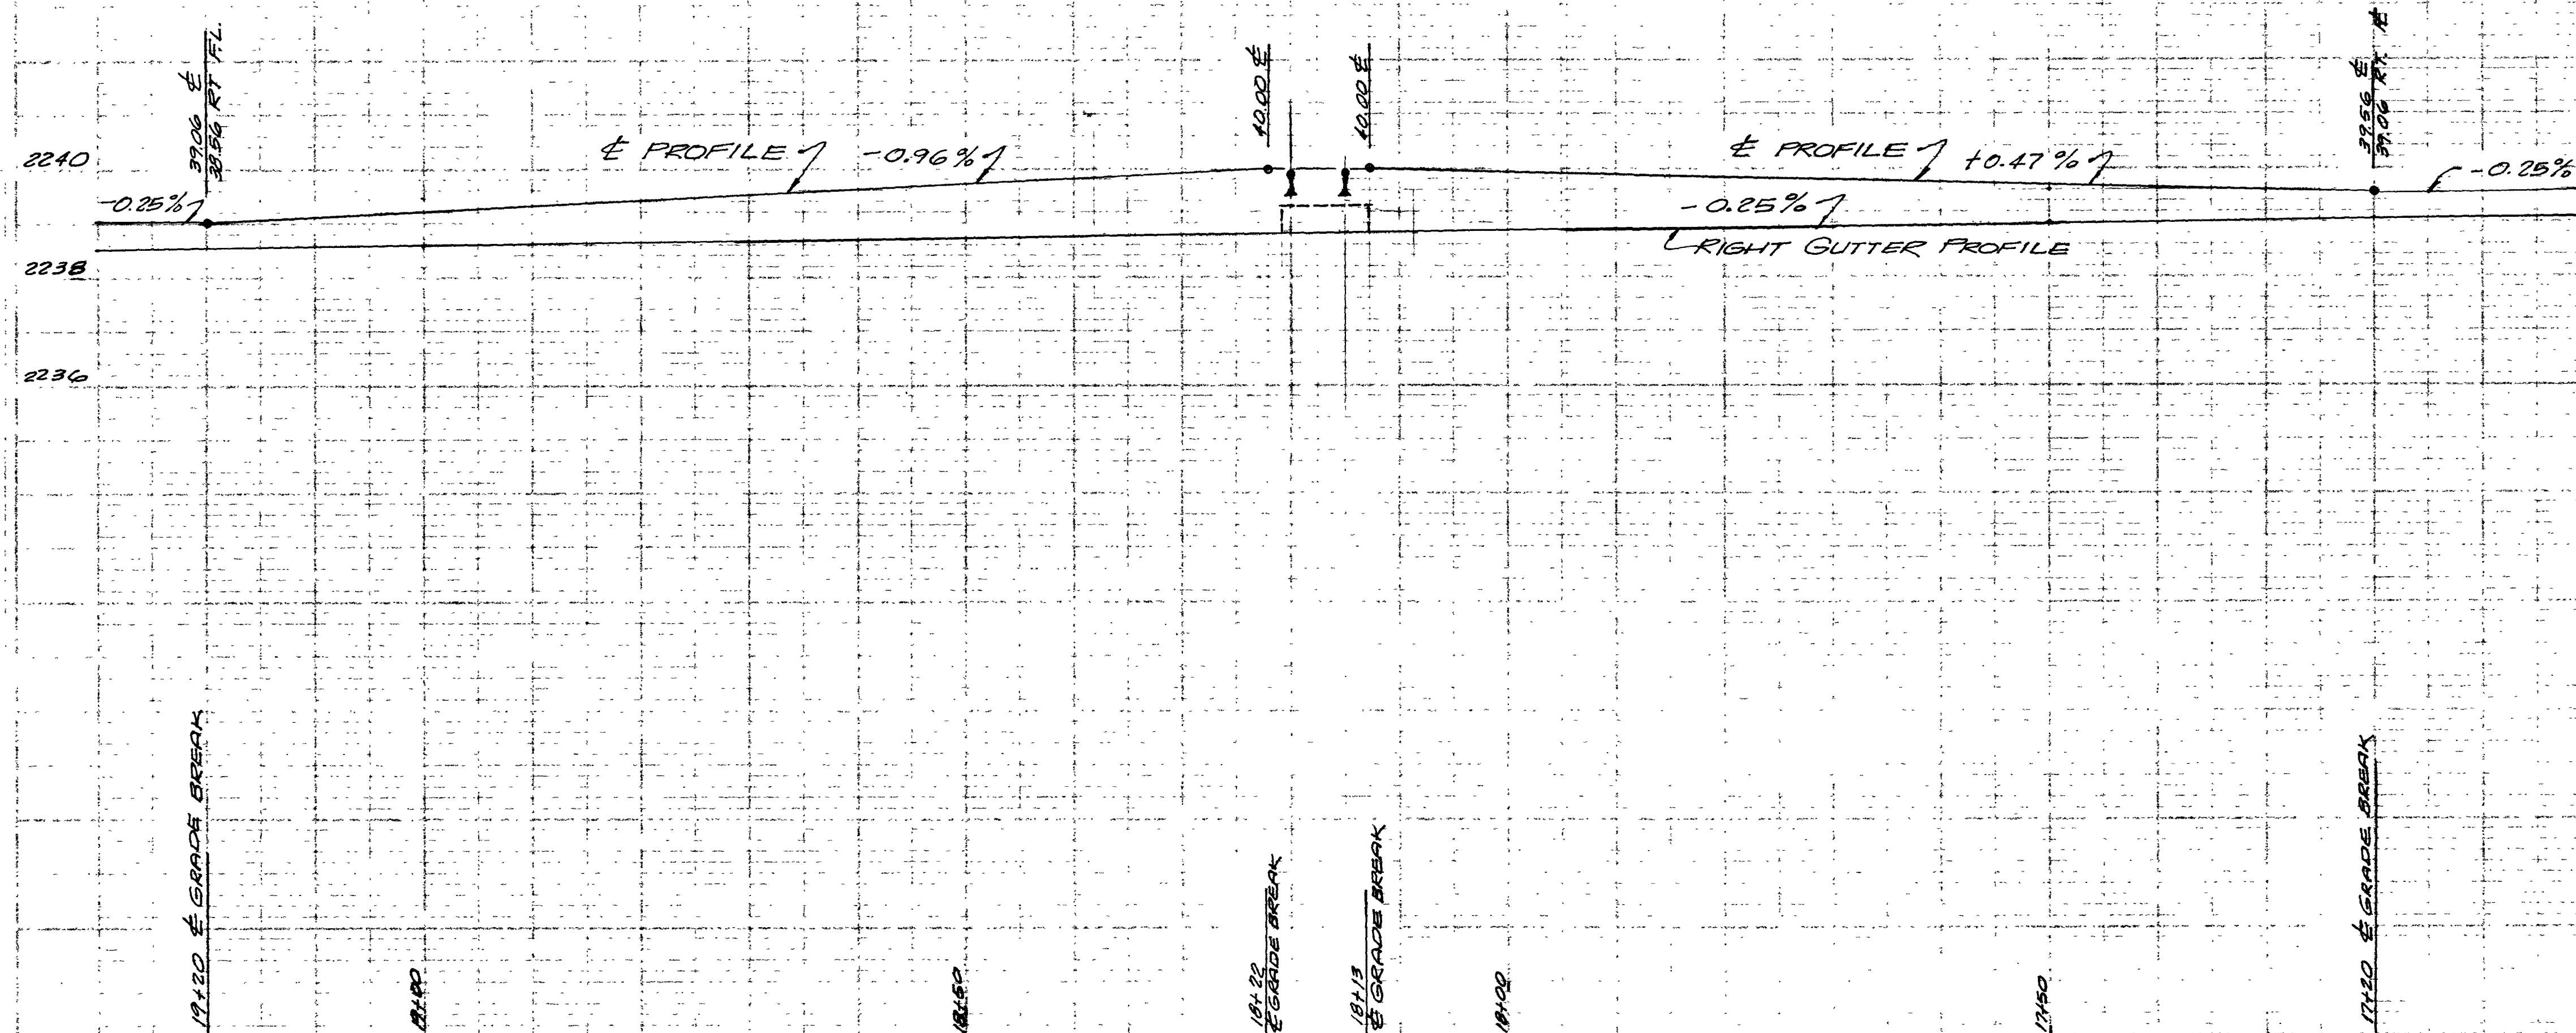

UNION PACIFIC RAILROAD CO.		
CITY OF LAS VEGAS NEVADA		
ENGINEERING DEPT.		
STATEHOOD STREET RAIL ROAD CROSSING		
DES. GWH	DATE	SC (H) AS NOTED
DR. GWH		SC (V) AS NOTED
Field Engr. J. B. Dyer	6-12-69	F.B.K. NO.
APPROVED BY CITY ENGR.		P.L.O. NO.
	6-20-69	DRAWING NO.

STANFORD STREET

Two single track
plus 4' to 6' points

Two single track
plus 4' to 6' points

RAILROAD CROSSING DETAIL
Scale 1/4" = 1'-0"

UNION PACIFIC RAILROAD CO.
CITY OF LAS VEGAS, NEVADA
ENGINEERING DEPT.
STANFORD STREET RAILROAD
CROSSING

