
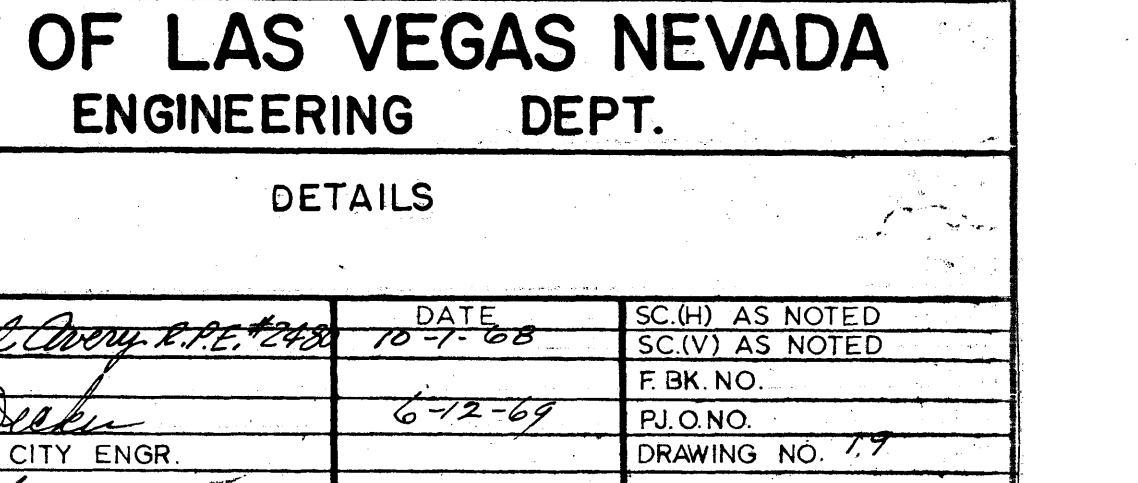
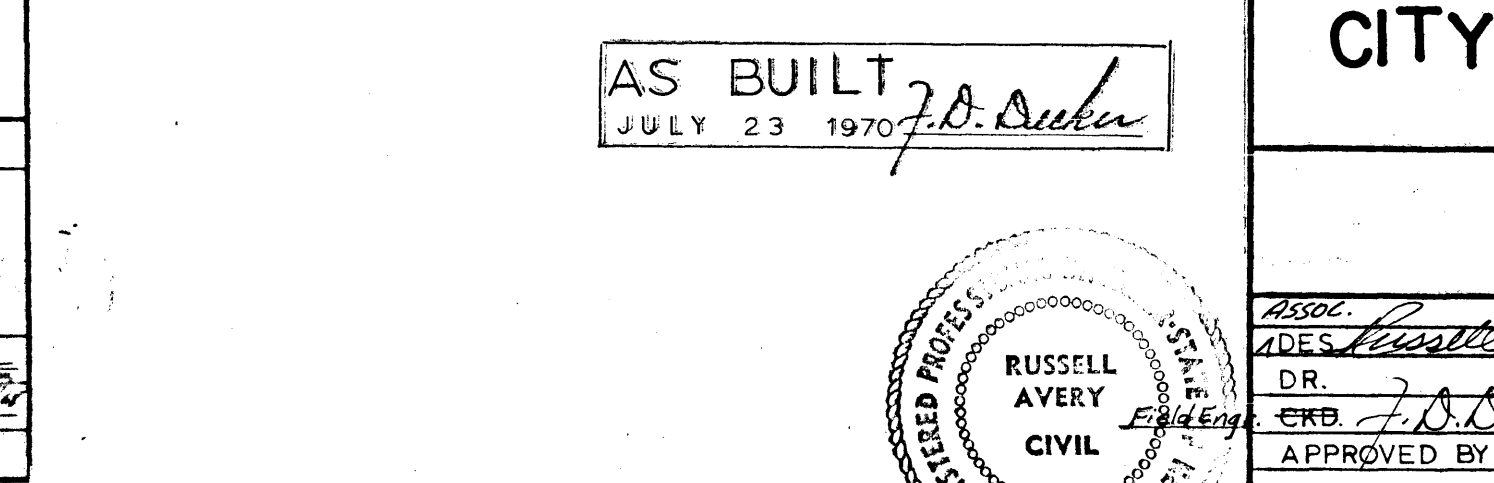
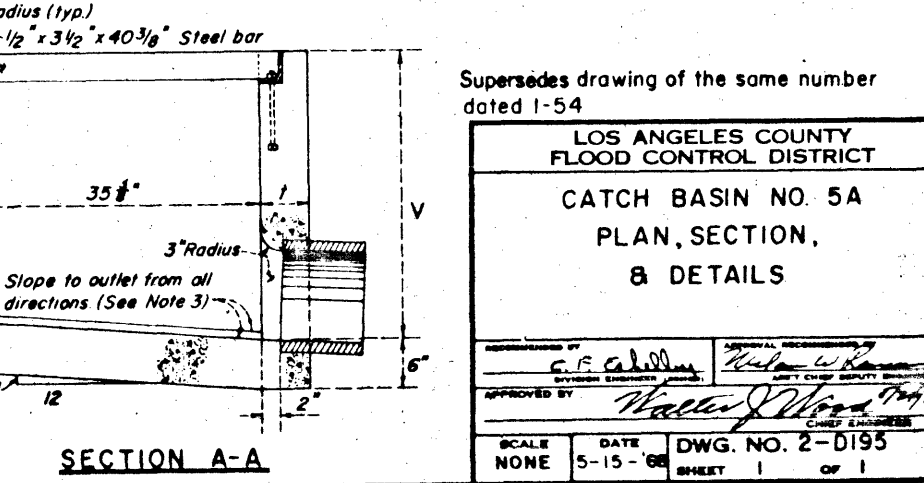
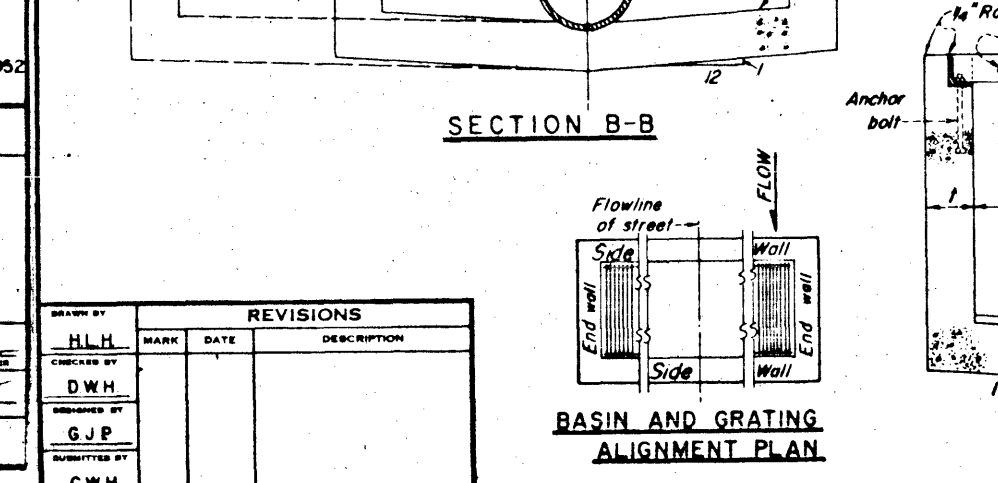
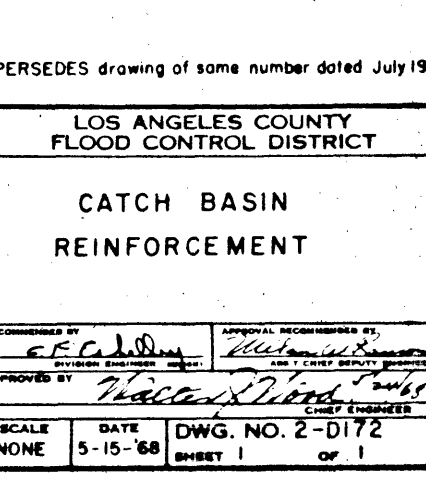
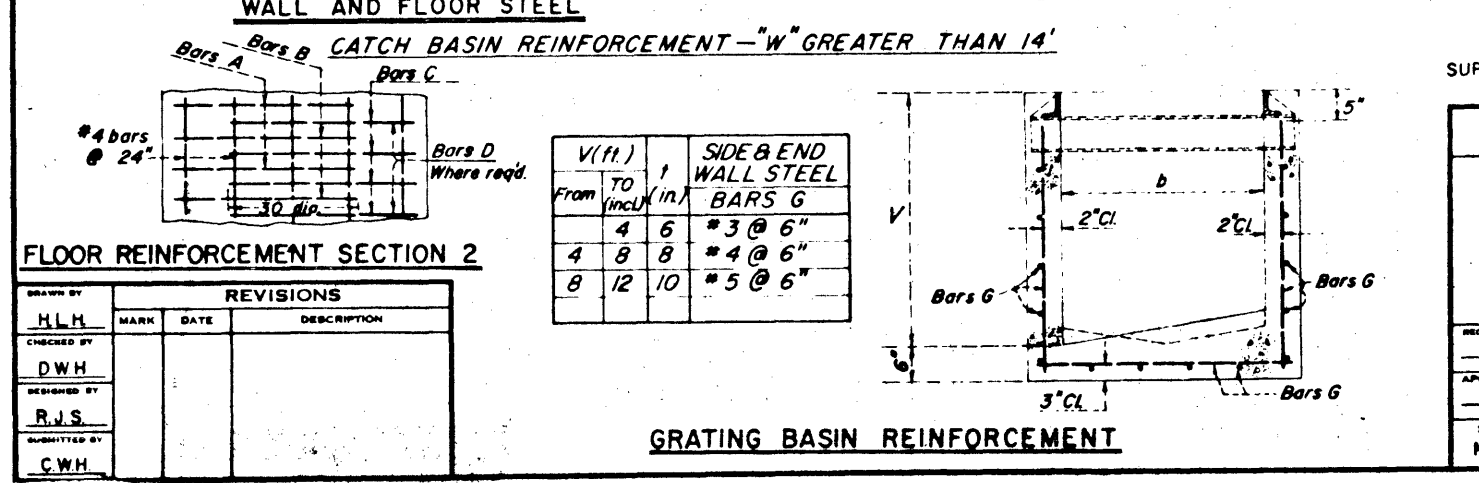
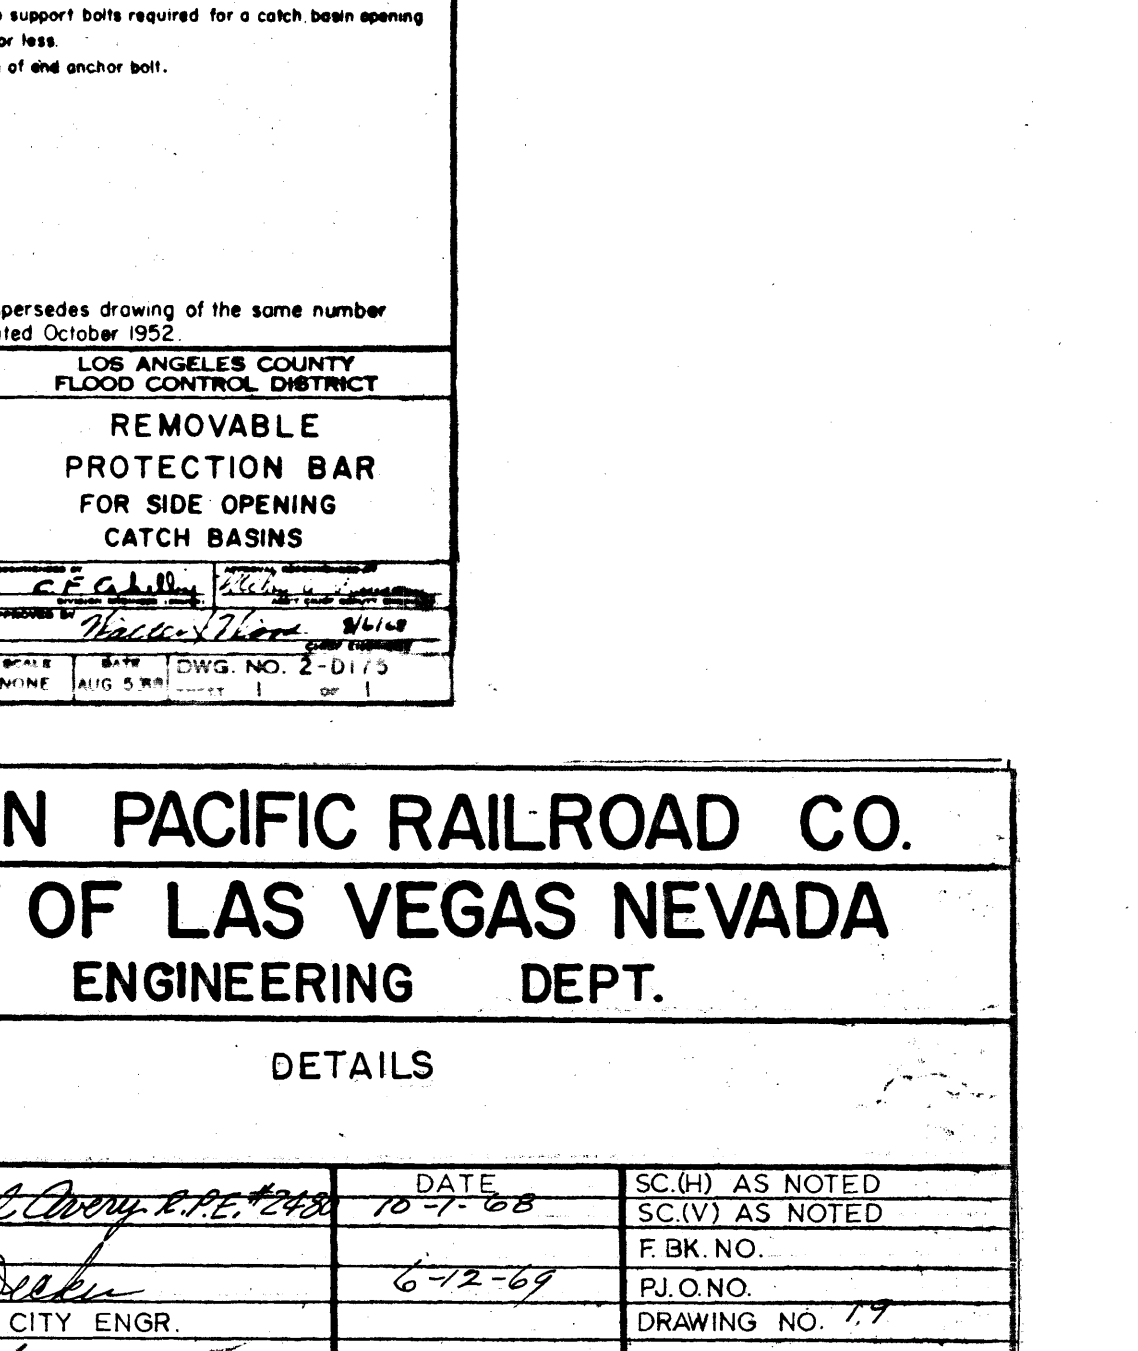
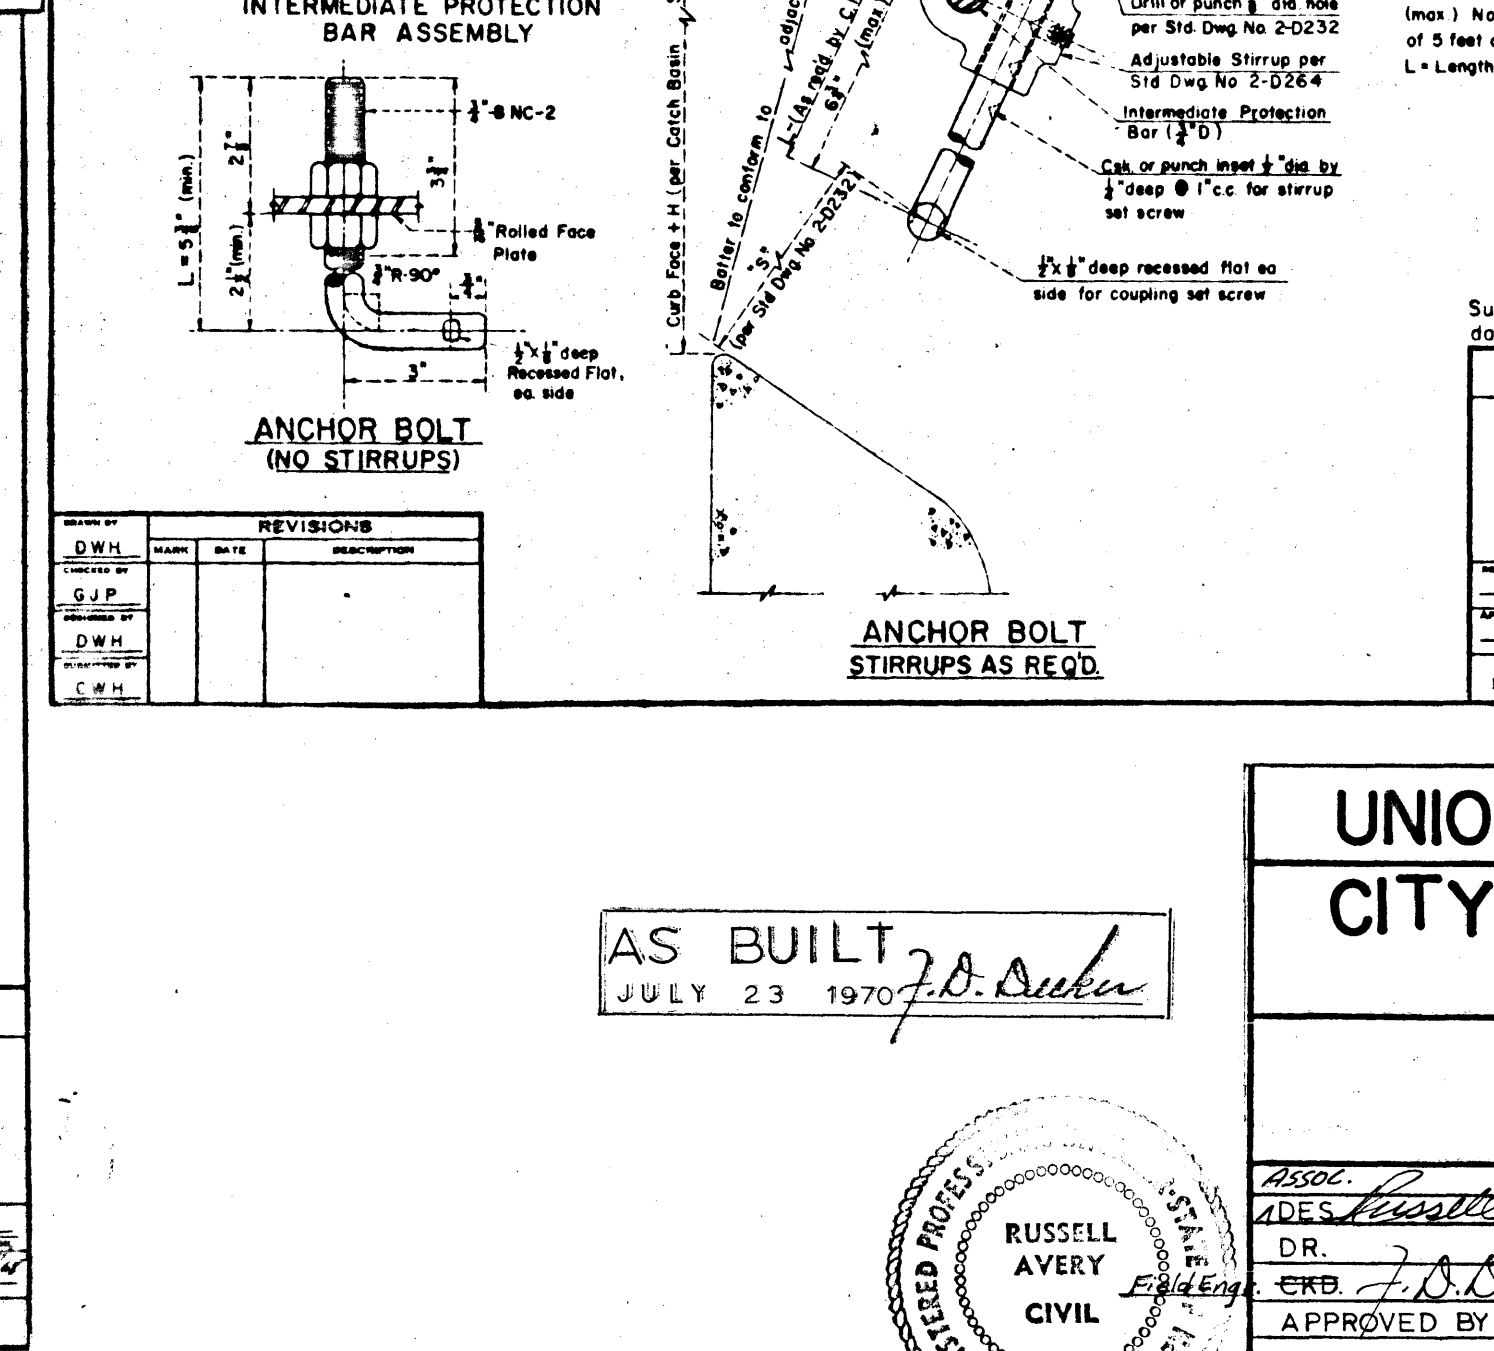
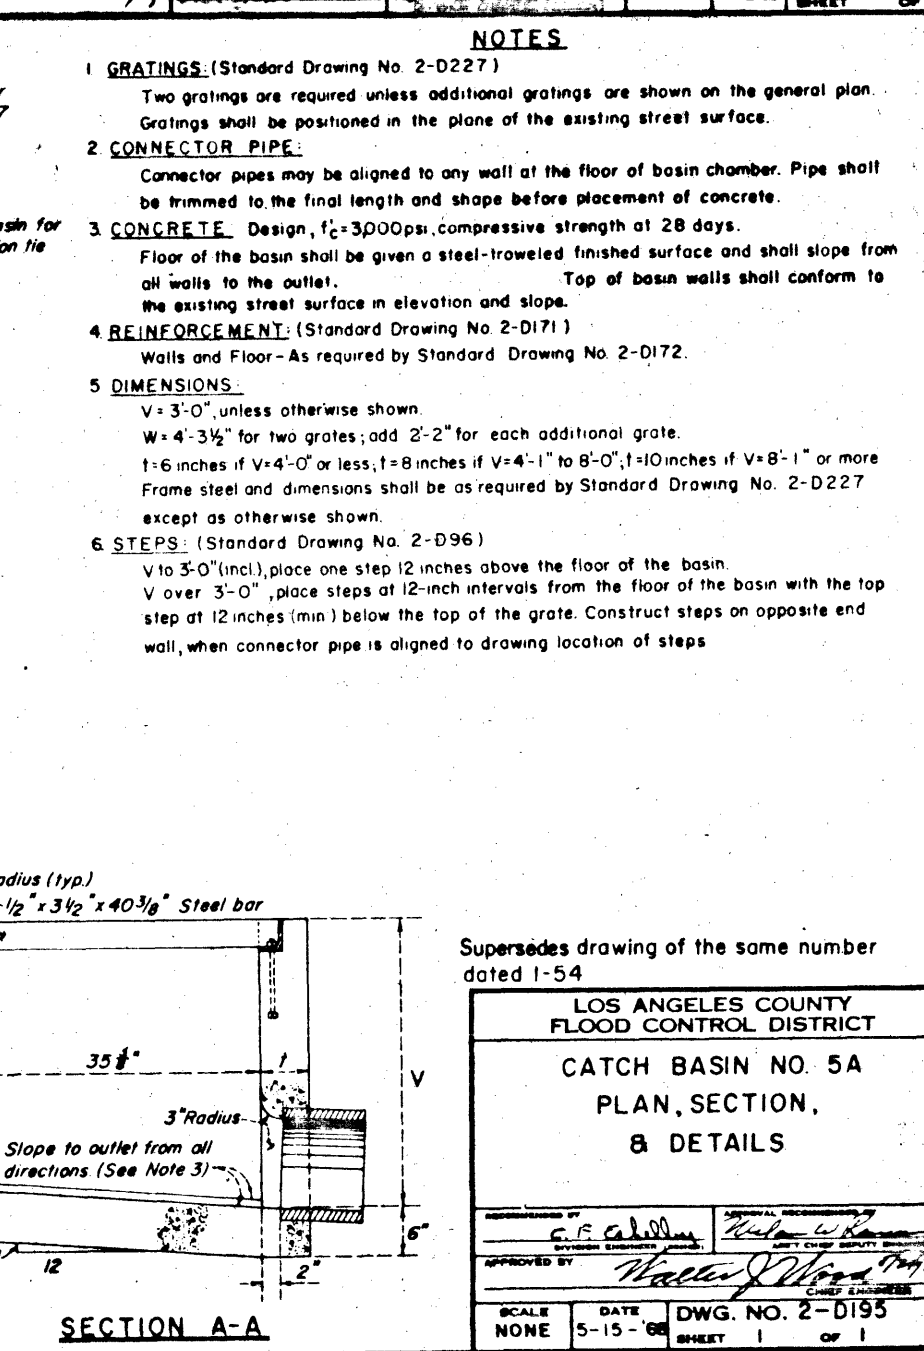
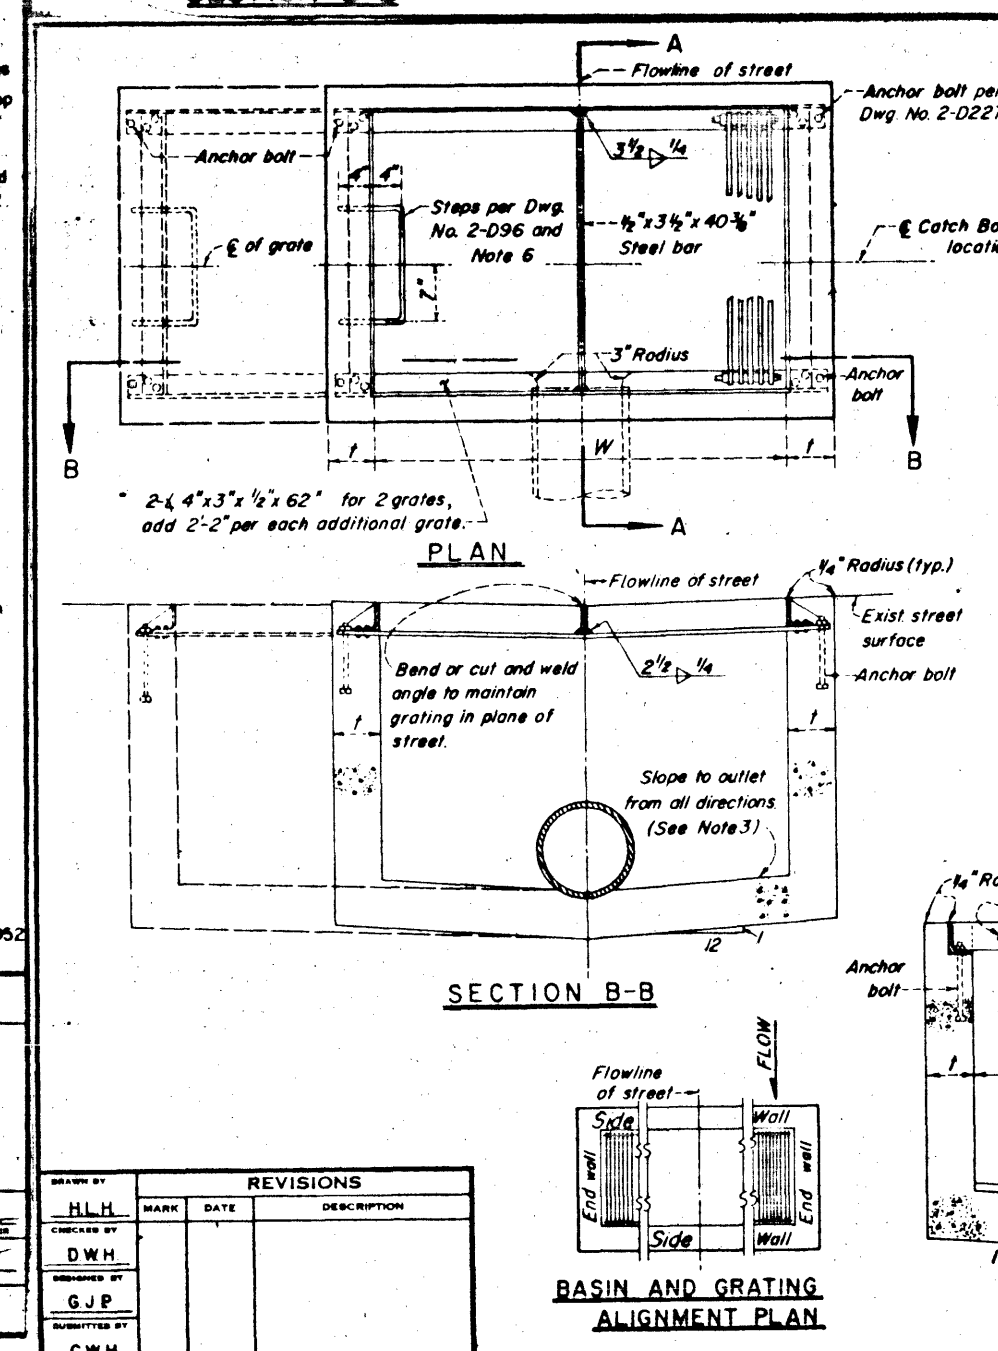
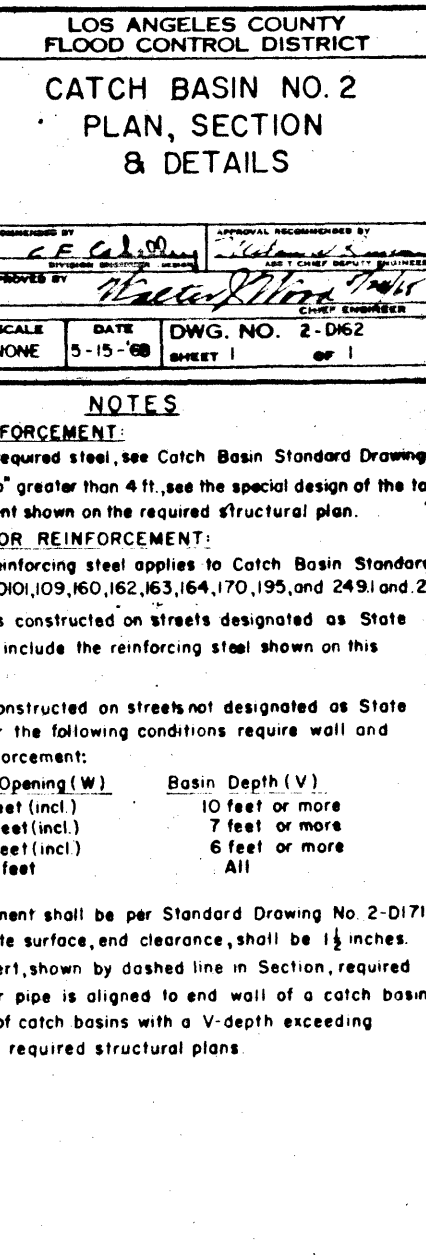
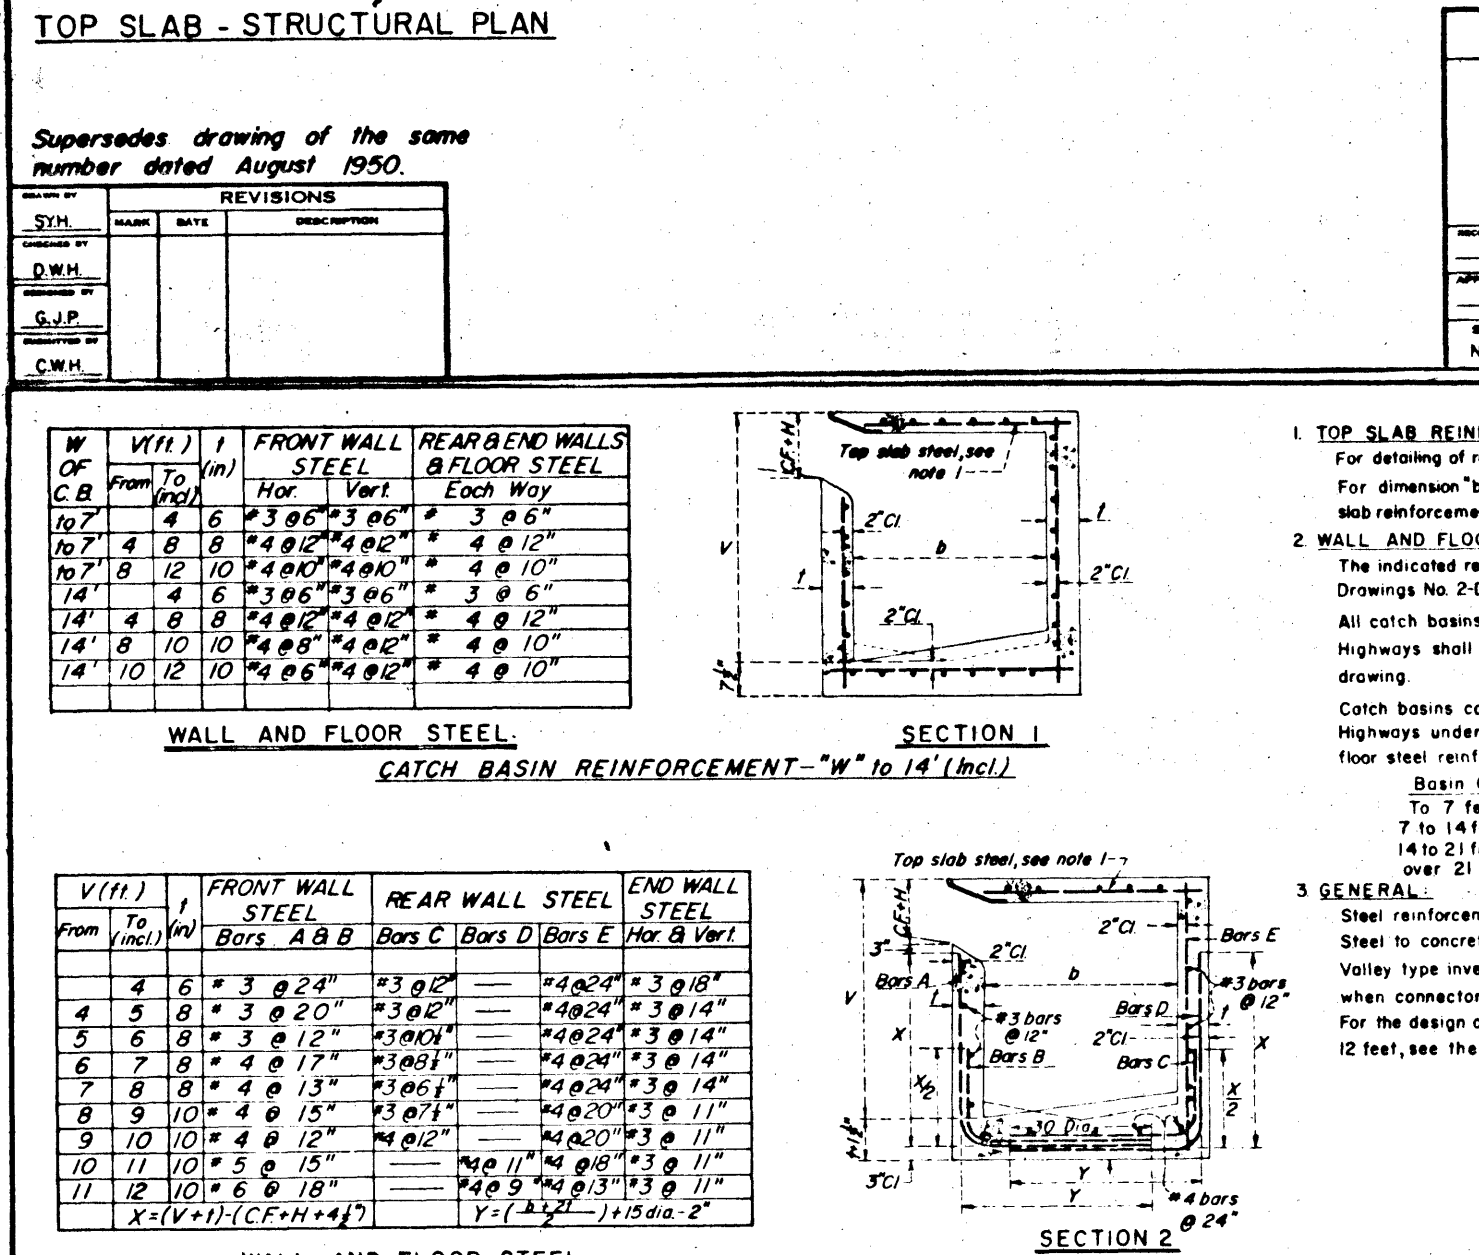
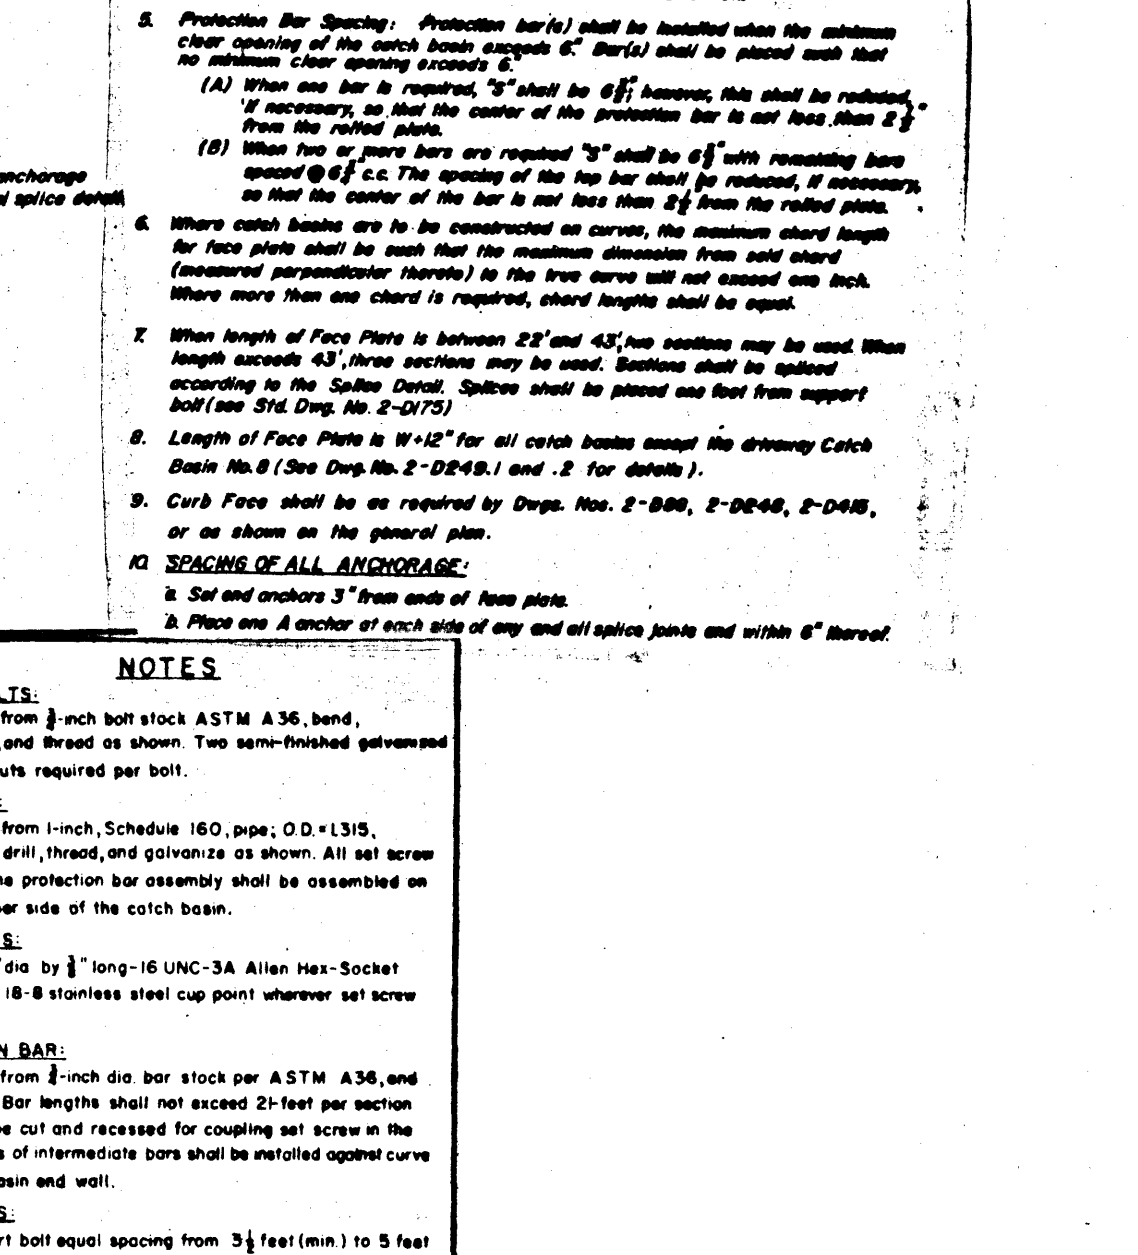
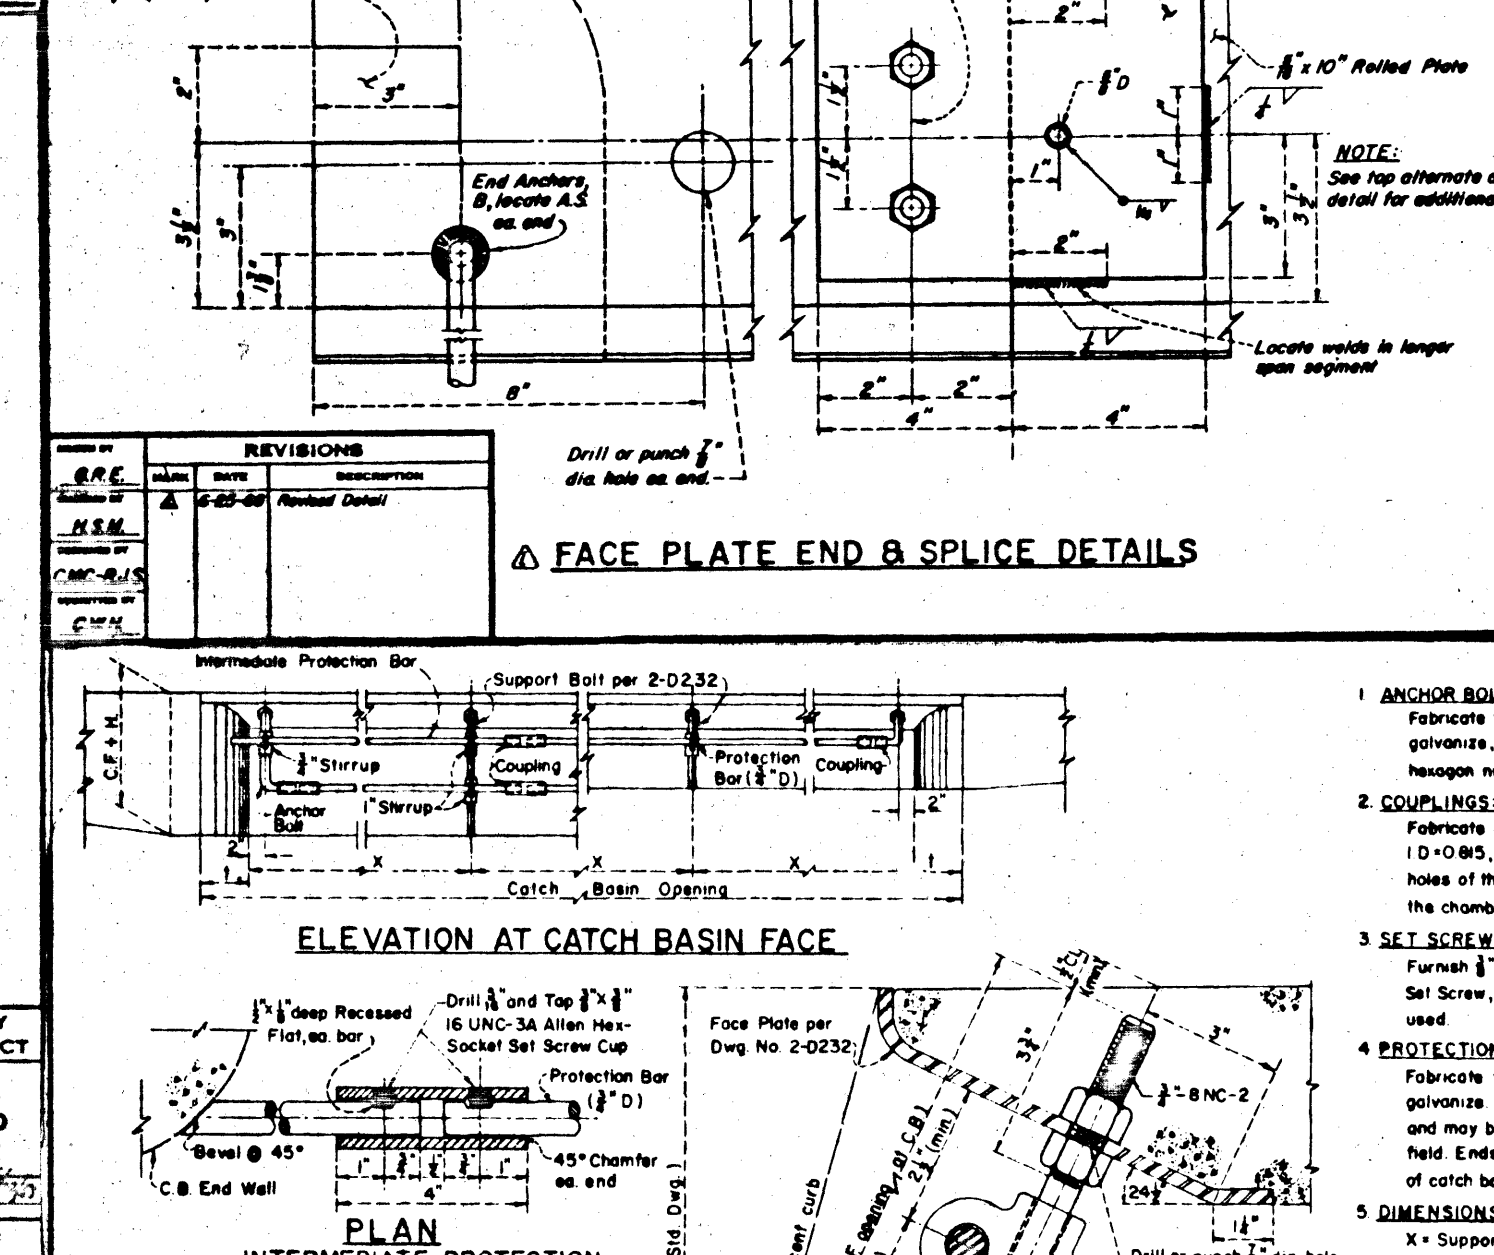
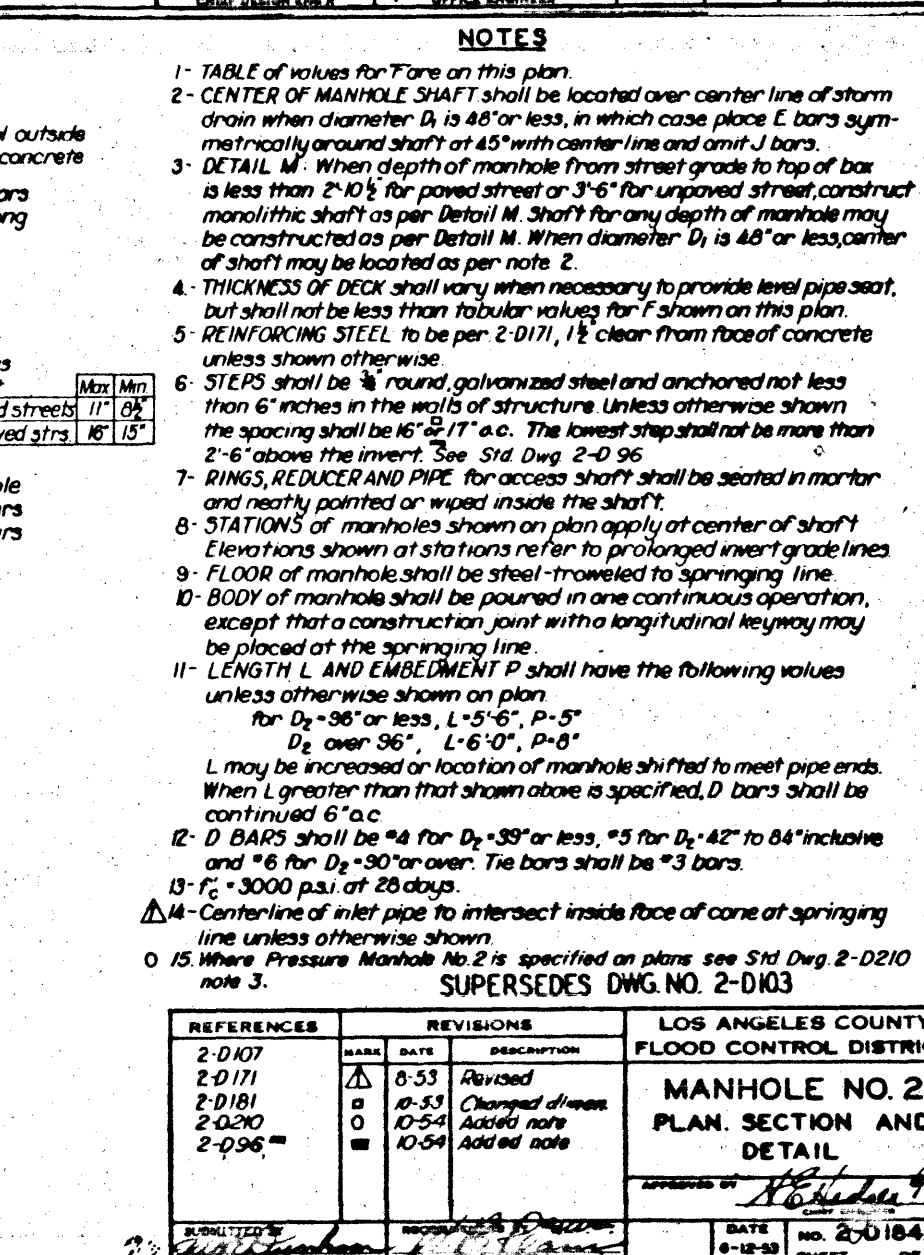
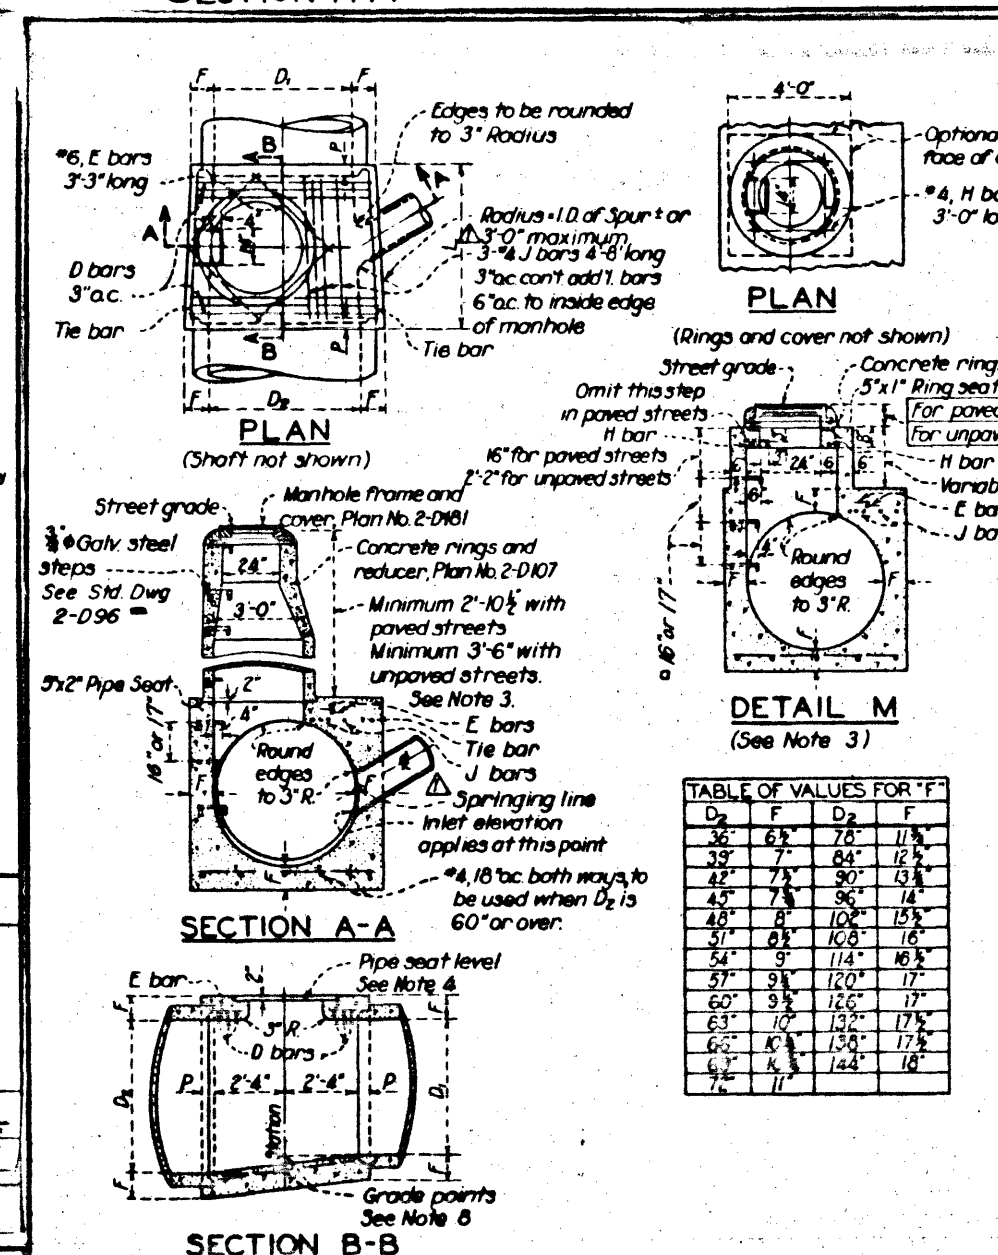
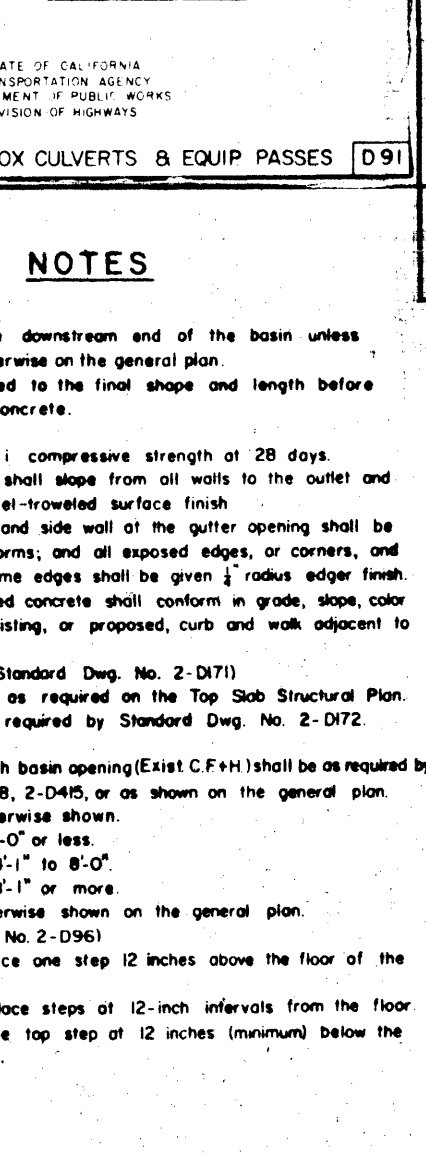
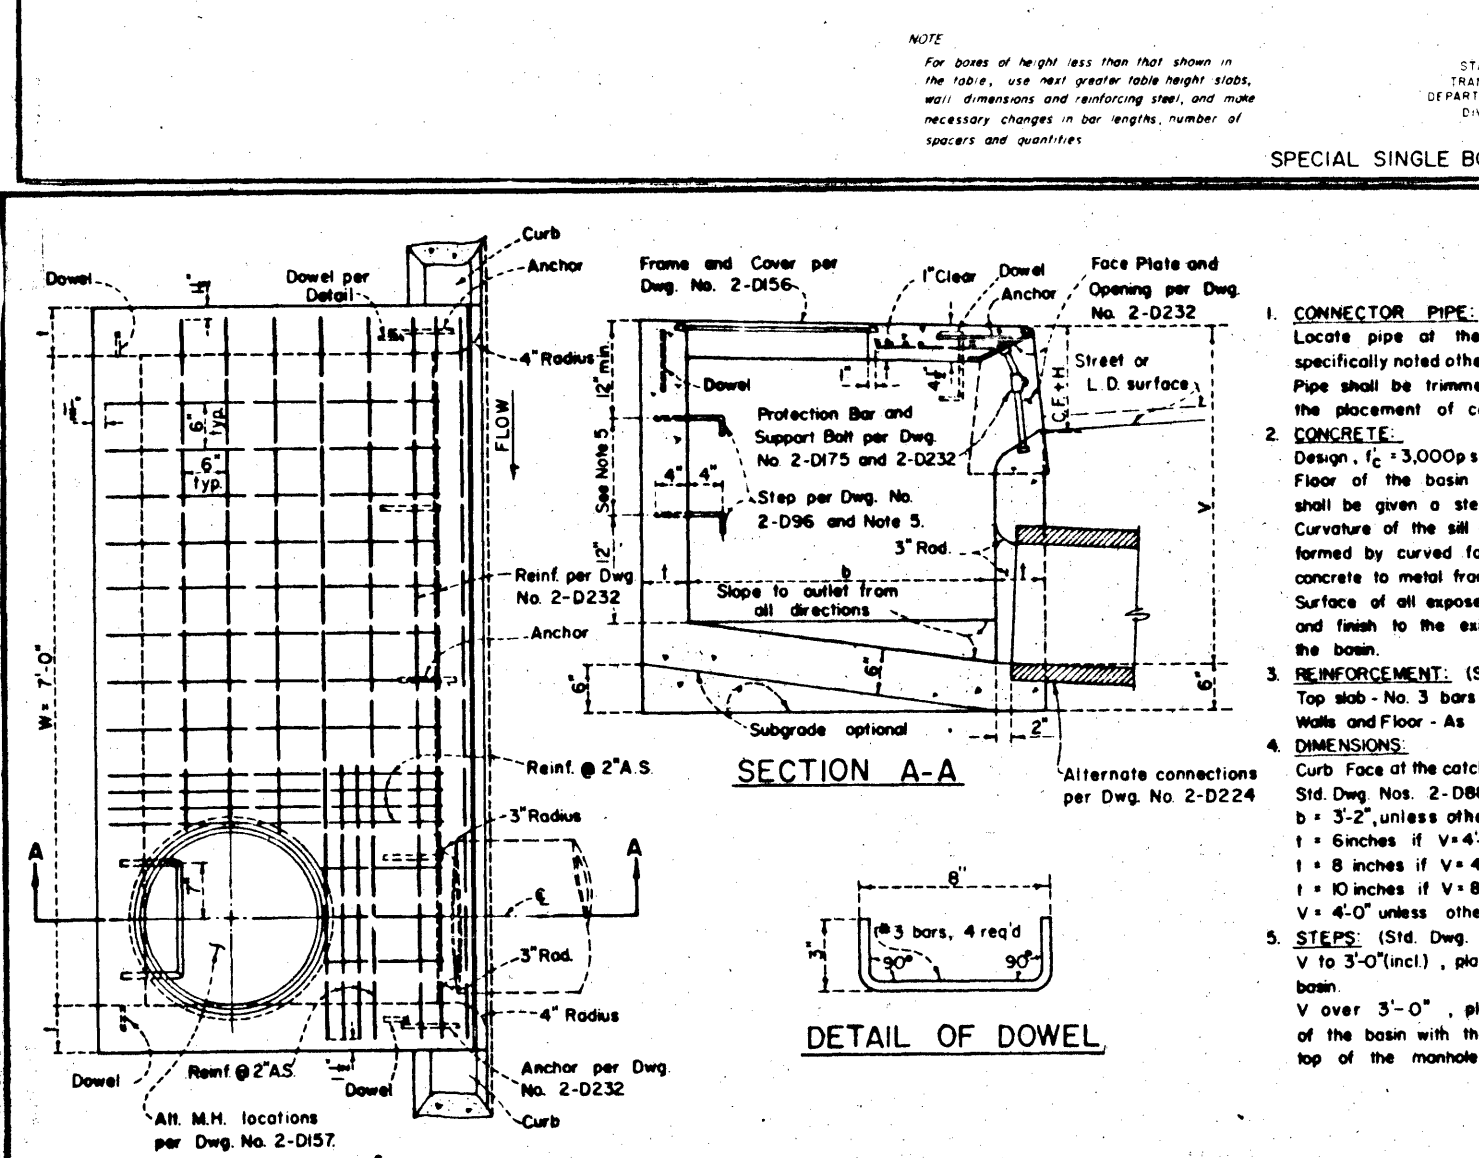
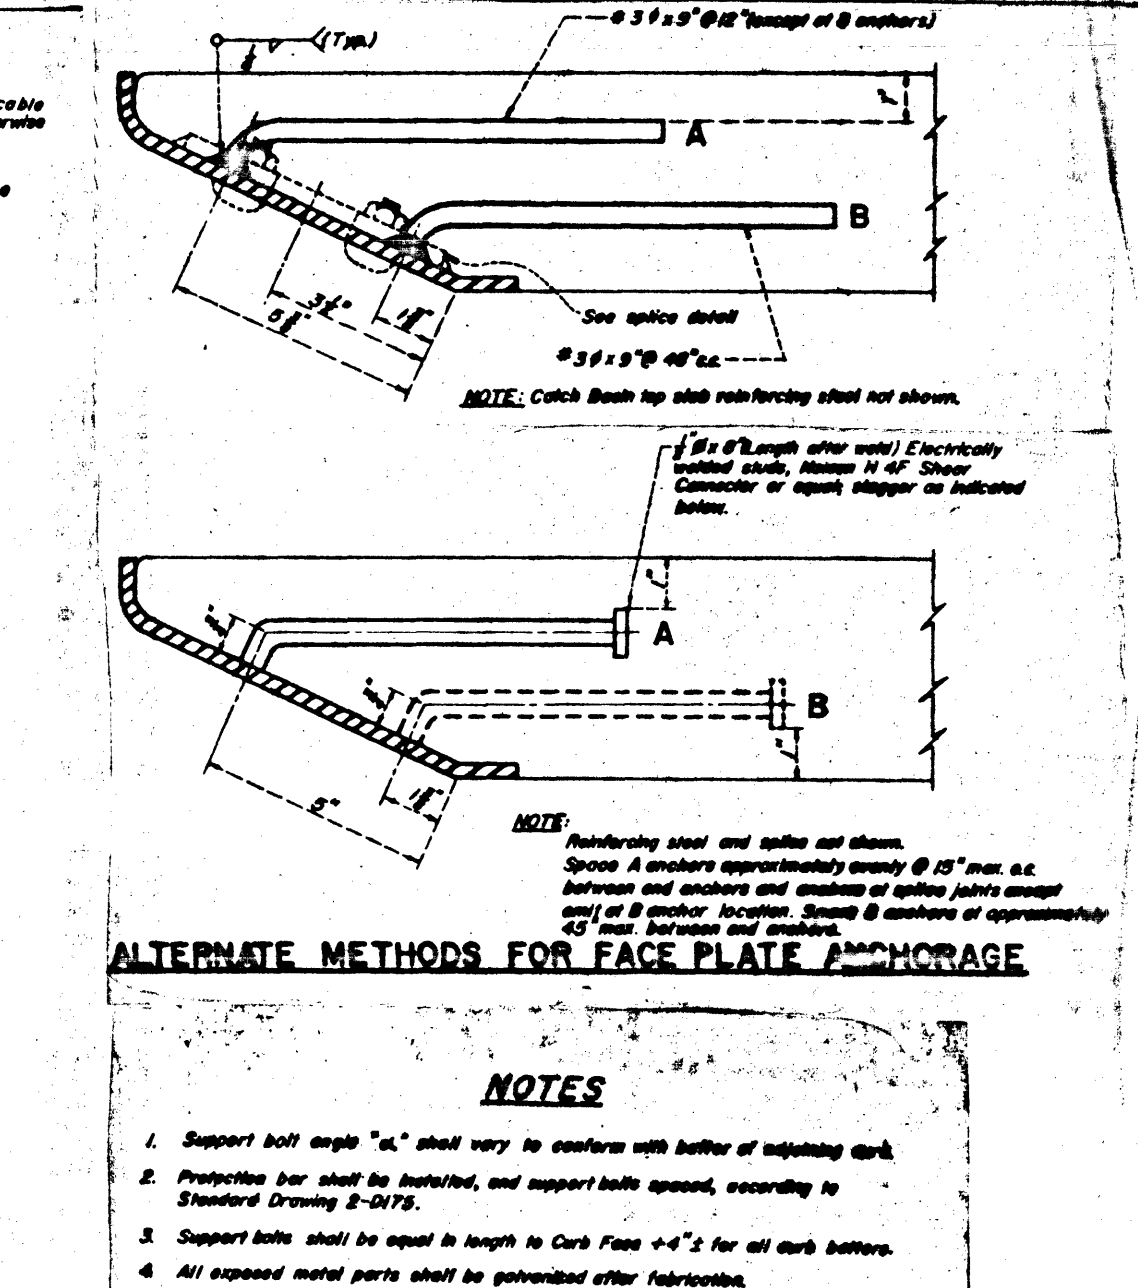
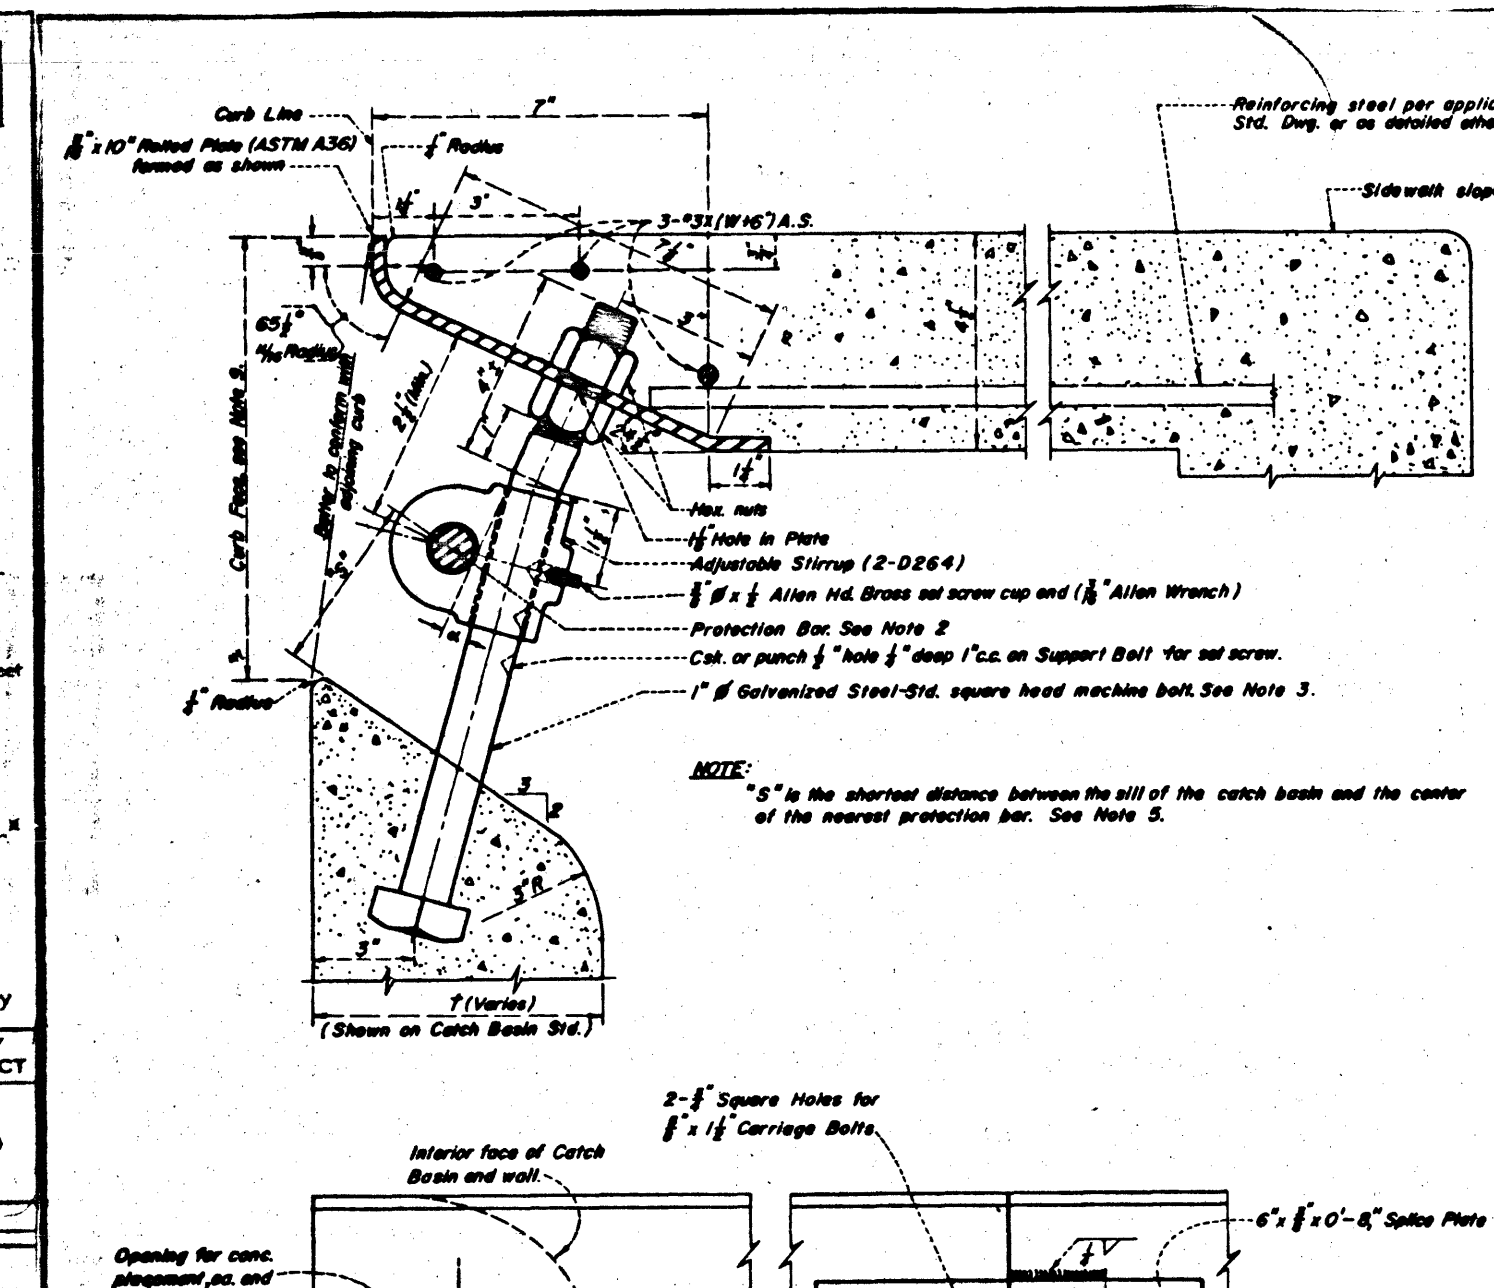
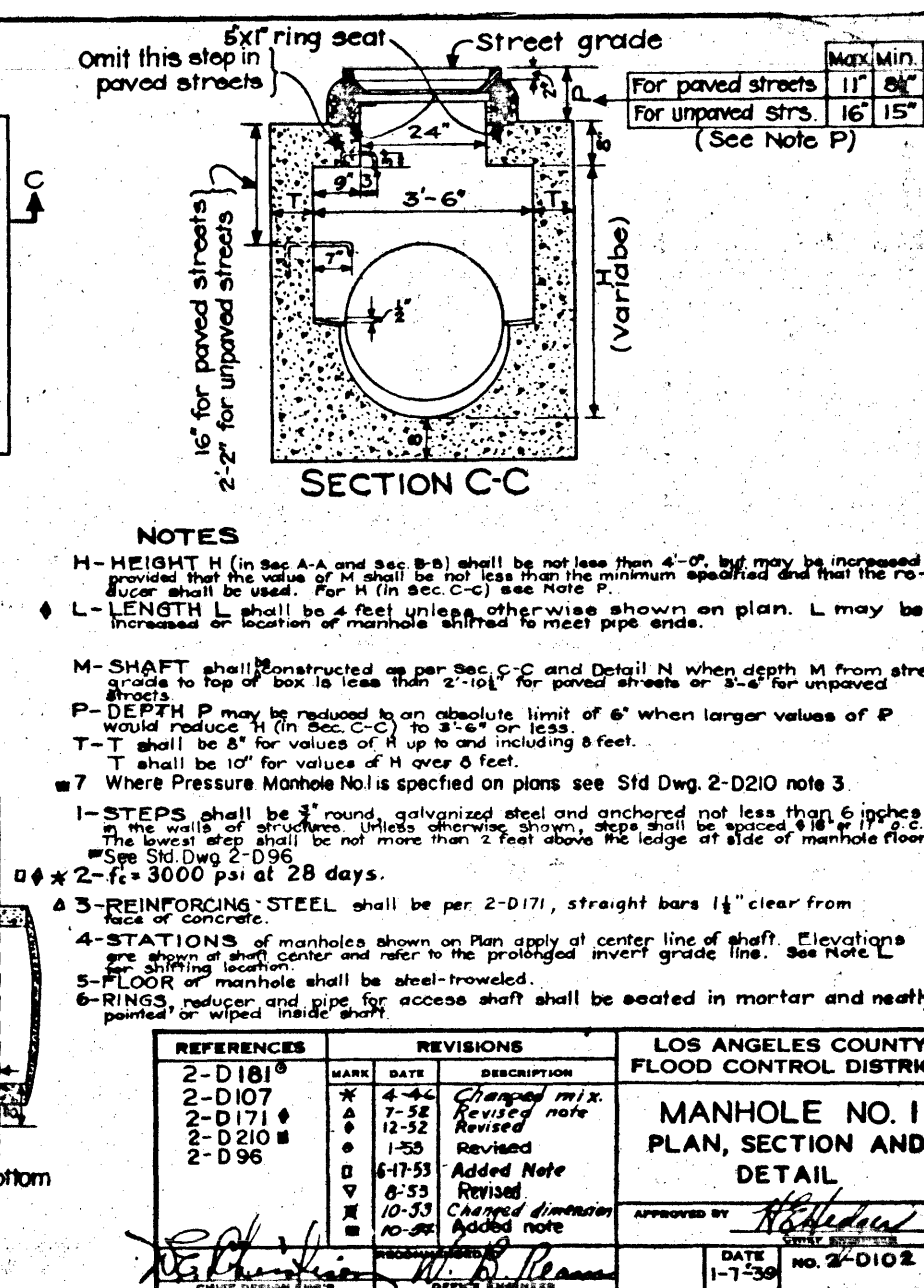
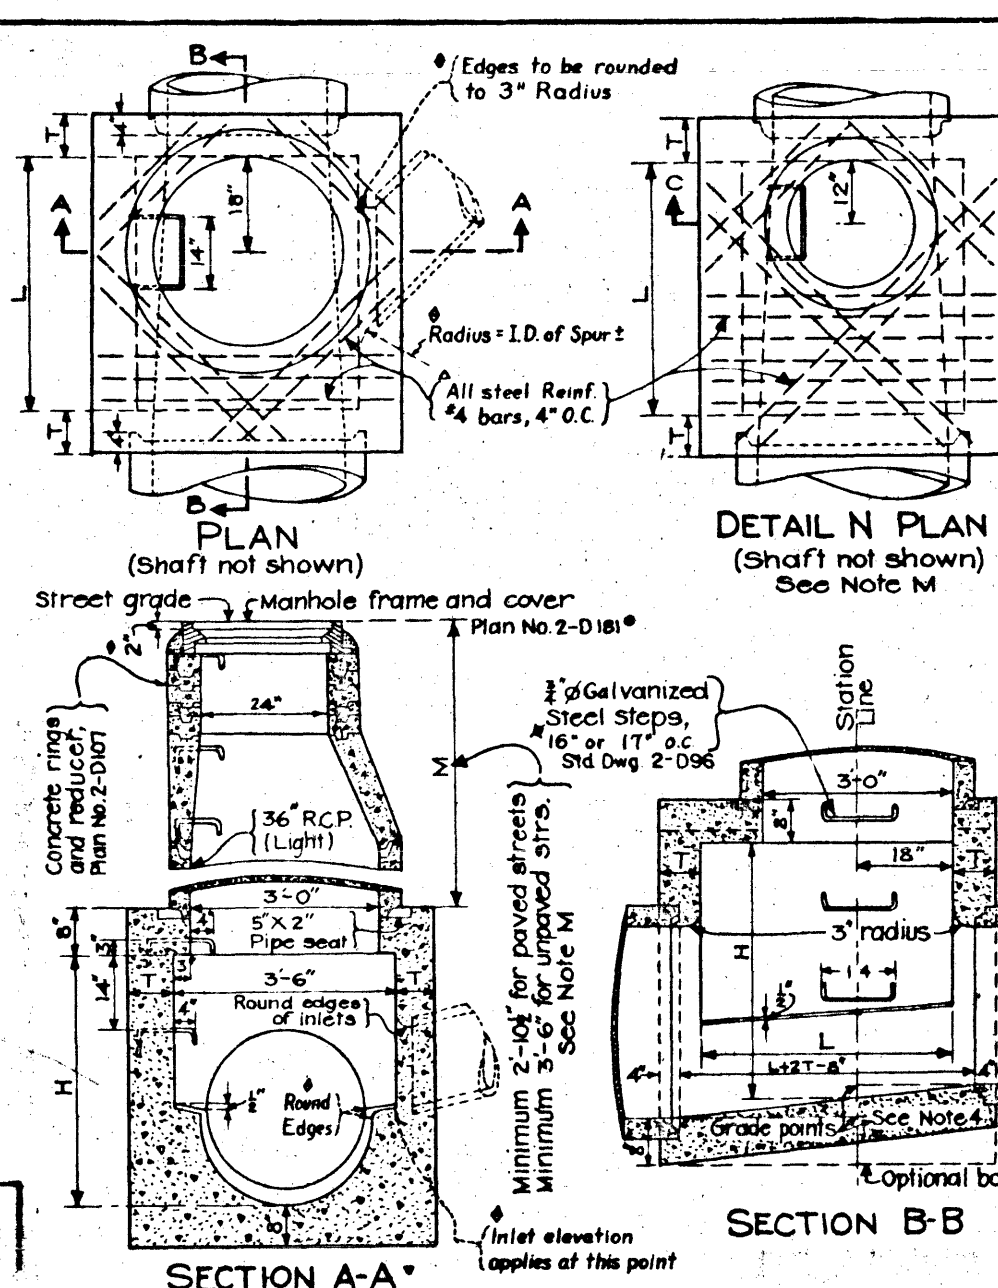
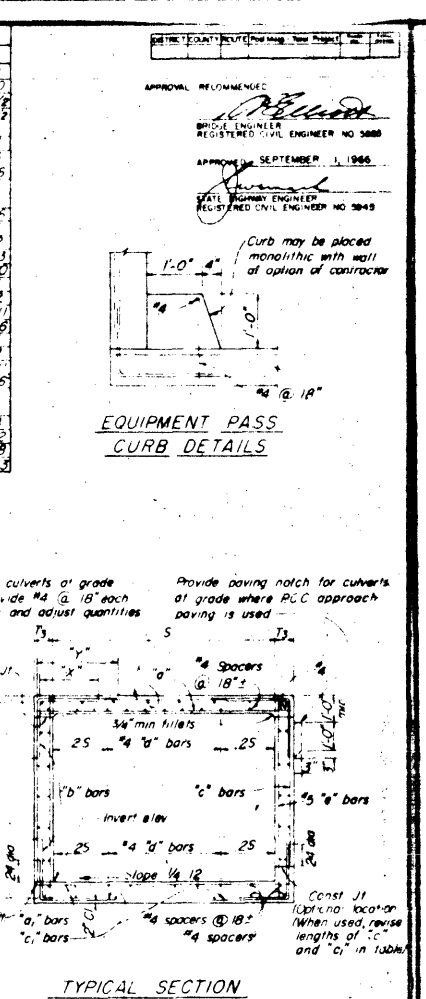


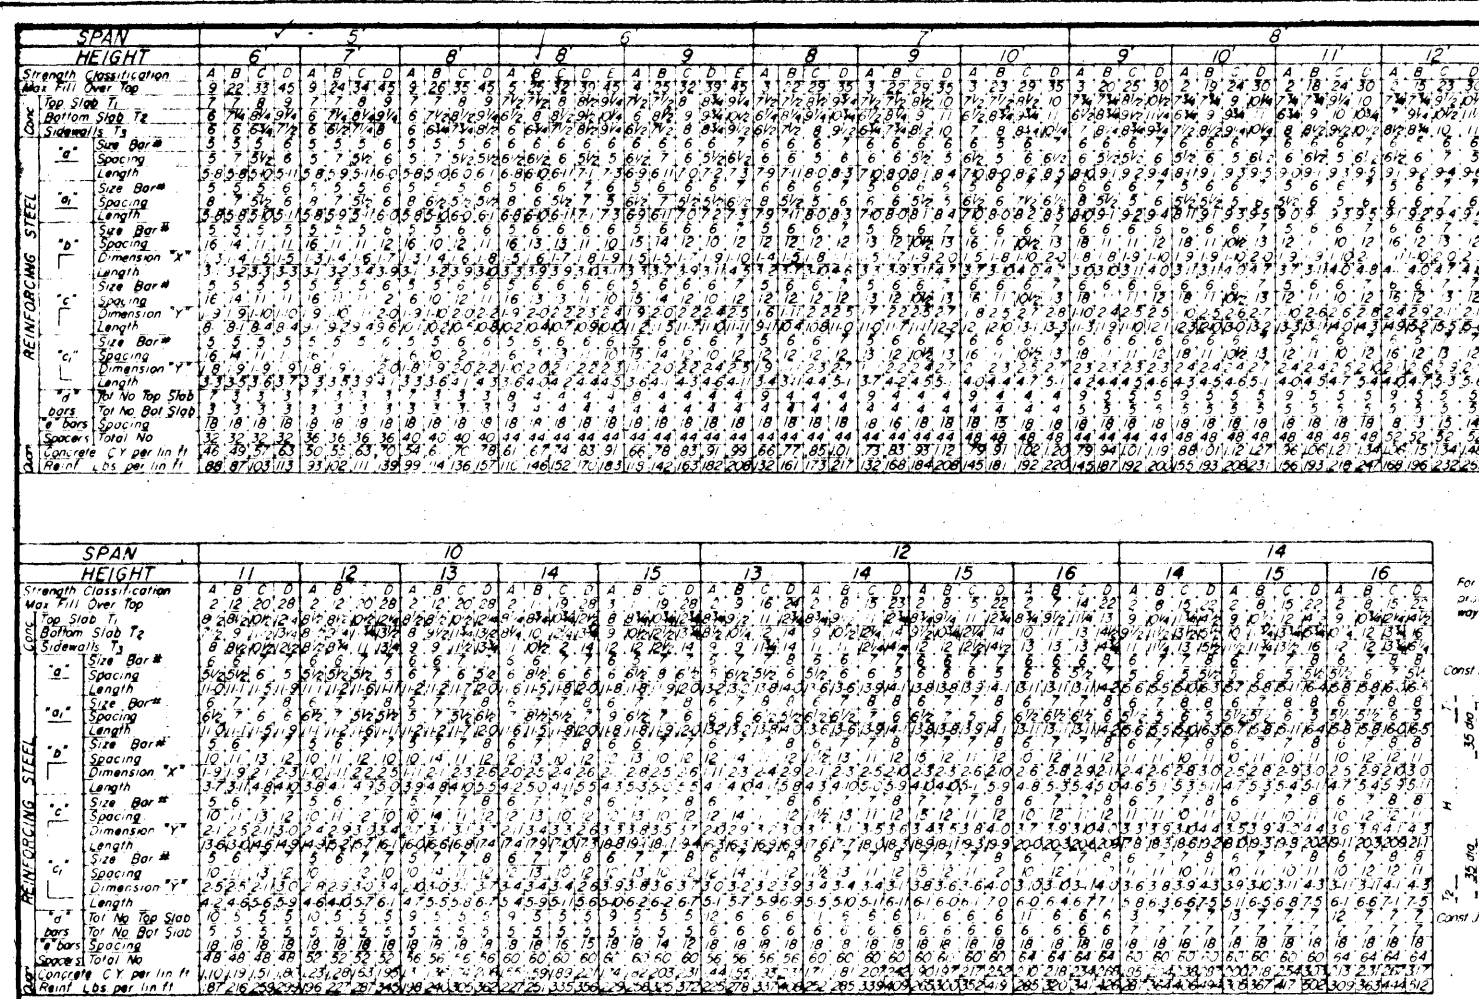

**UNION PACIFIC RAILROAD CO.**  
**CITY OF LAS VEGAS NEVADA**  
**ENGINEERING DEPT.**

DETAILS




