
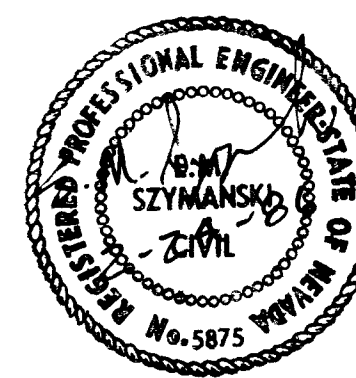



[illegible]

APPROVALS: *Calif. Mike 21 Nov 86*
Calif. Mike
 C.L.V. CITY ENGINEER DATE
N/A
 C.L.V. LAND DEV. & FLOOD CONTROL DATE
William F. Hays 9/7/86
 C.L.V. TRAFFIC ENGINEER DATE
N/A
 C.L.V. QUALITY CONTROL ENGINEER DATE

NOTE
ALL UTILITIES SHOWN ARE BELIEVED
TO BE ACCURATELY LOCATED, BUT
THE ACCURACY AND COMPLETENESS OF
UTILITY INFORMATION IS NOT GUAR-
ANTEED. FOR EXACT LOCATION OF ANY
UTILITY SEE THE APPROPRIATE
UTILITY OR COMPETENTIAL AGENCY

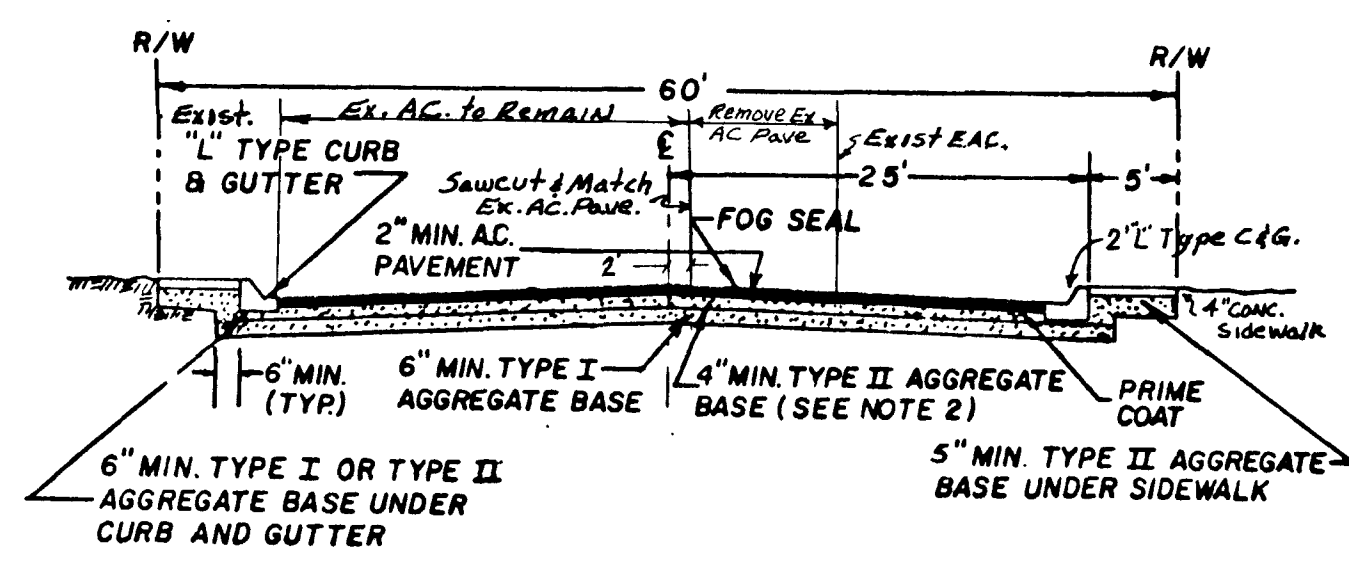

TYPICAL SECTION - GOLDRING AVE

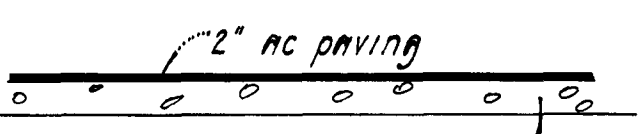


TYPICAL SECTION • ONSITE PAVING

ESTIMATED QUANTITIES

"L" type curb and gutter	125 L
Commercial driveway	320 S
4" concrete sidewalk	305 S
2" ac paving w/type II base	458 S
type I base	77 C

LEGEND

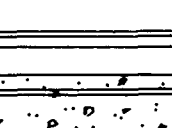- 
 property line
 existing "L" curb
 new "L" curb and concrete sidewalk
 existing black wall
 (53.75) existing elevation
 53.75 design elevation
 direction of draining
 new ac paving

107 V 1384

32-20-0'

107-11384

