


PROPERTY SCHEDULE

A. P. N.	GRANTOR	SQ. FT.	AREA ACRES	INSTRUMENT	REMARKS
162-07-514-001	DAWN DE BEAUCHAMP	477	0.011		
162-07-512-010	TEXACO REFINING & MARKETING	1165	0.027		
162-06-801-008	1984 BOLOGNESE FAMILY TRUST	672	0.015		
162-06-813-003	PAY LESS DRUG STORES NORTHWEST	2079	0.048		

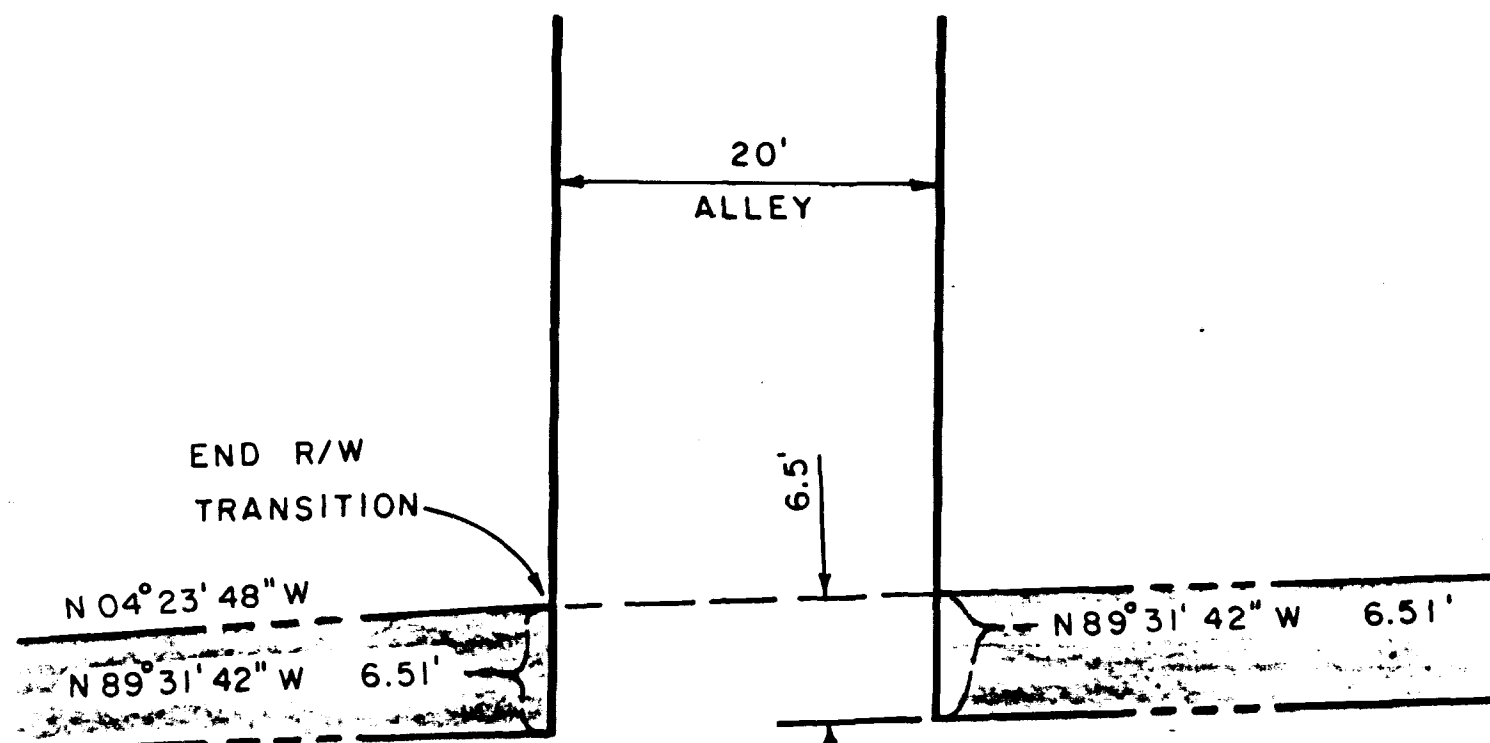


DETAIL "A"
SCALE: 1" = 10'

CURVE DATA

No.	Δ	R	L	T
1	92° 17' 54"	15.00'	24.16'	15.61'
2	94° 52' 06"	20.00'	33.12'	21.78'
3	87° 42' 06"	22.50'	34.44'	21.62'
4	90° 08' 47"	30.00'	47.20'	30.08'

SAN BERNARDINO AVENUE

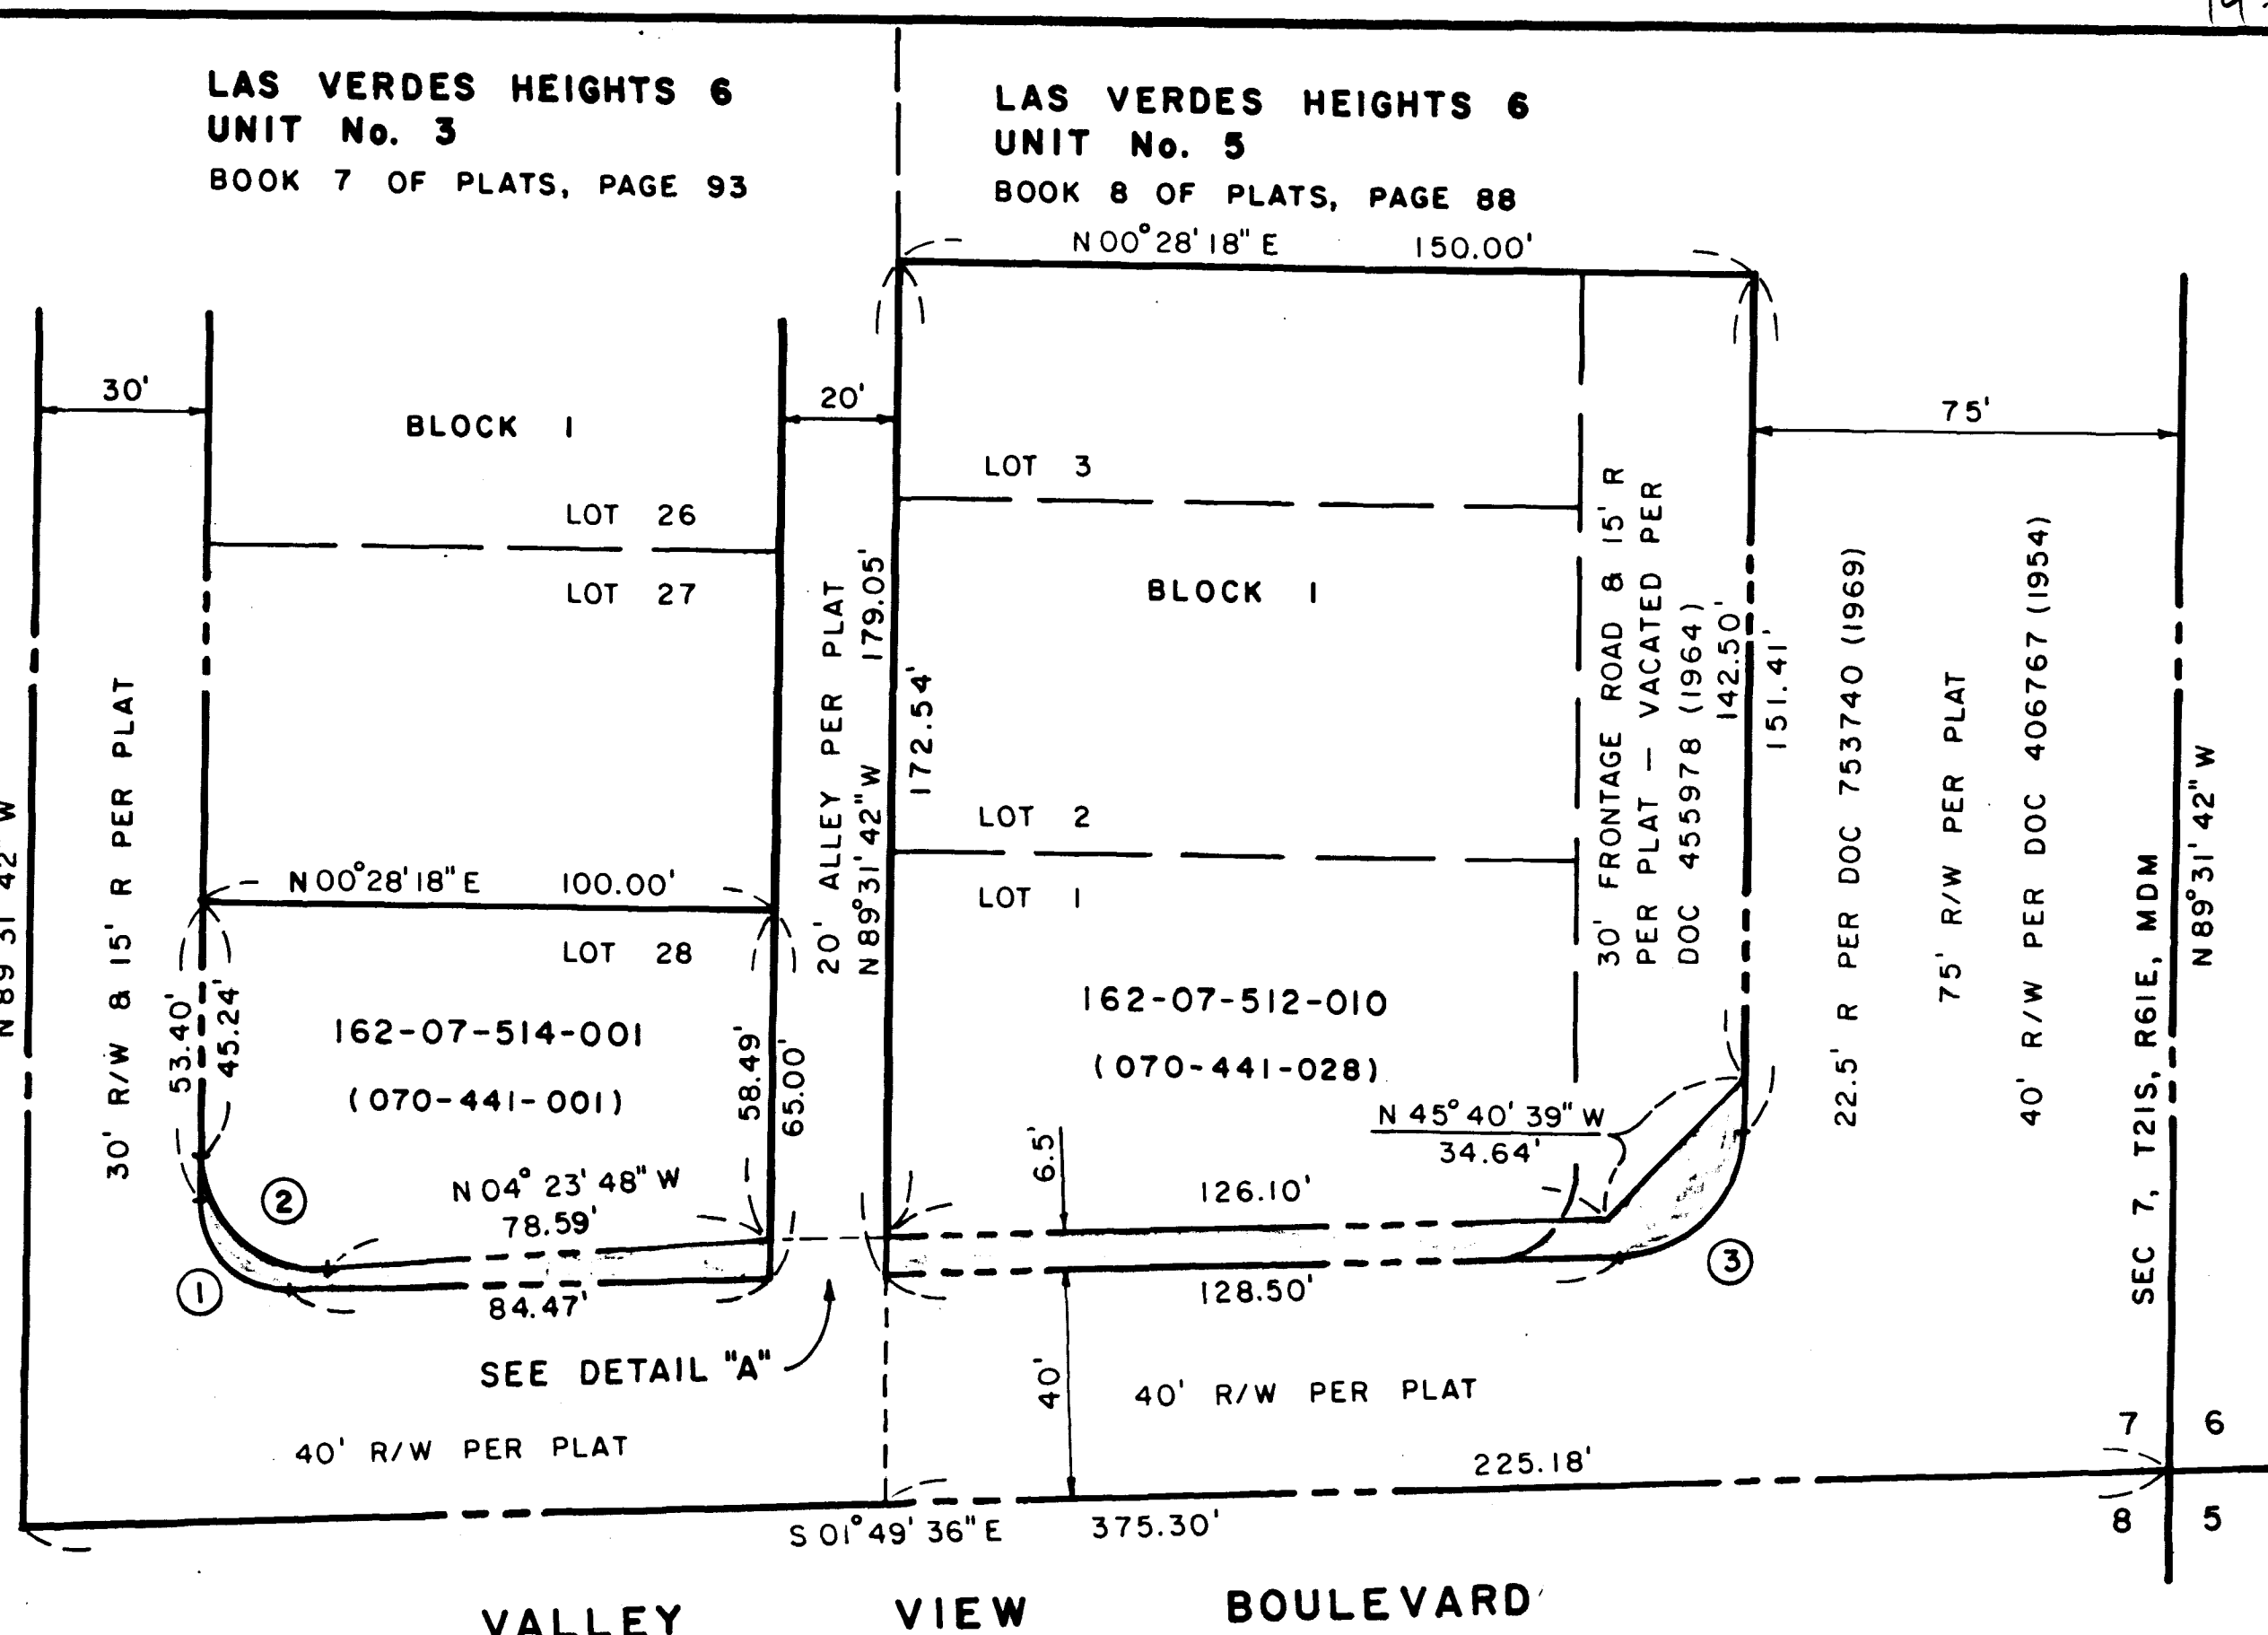


VALLEY VIEW BOULEVARD

SAHARA AVENUE

MATCH LINE - SEE BELOW

MATCH LINE - SEE ABOVE

SAHARA AVENUE

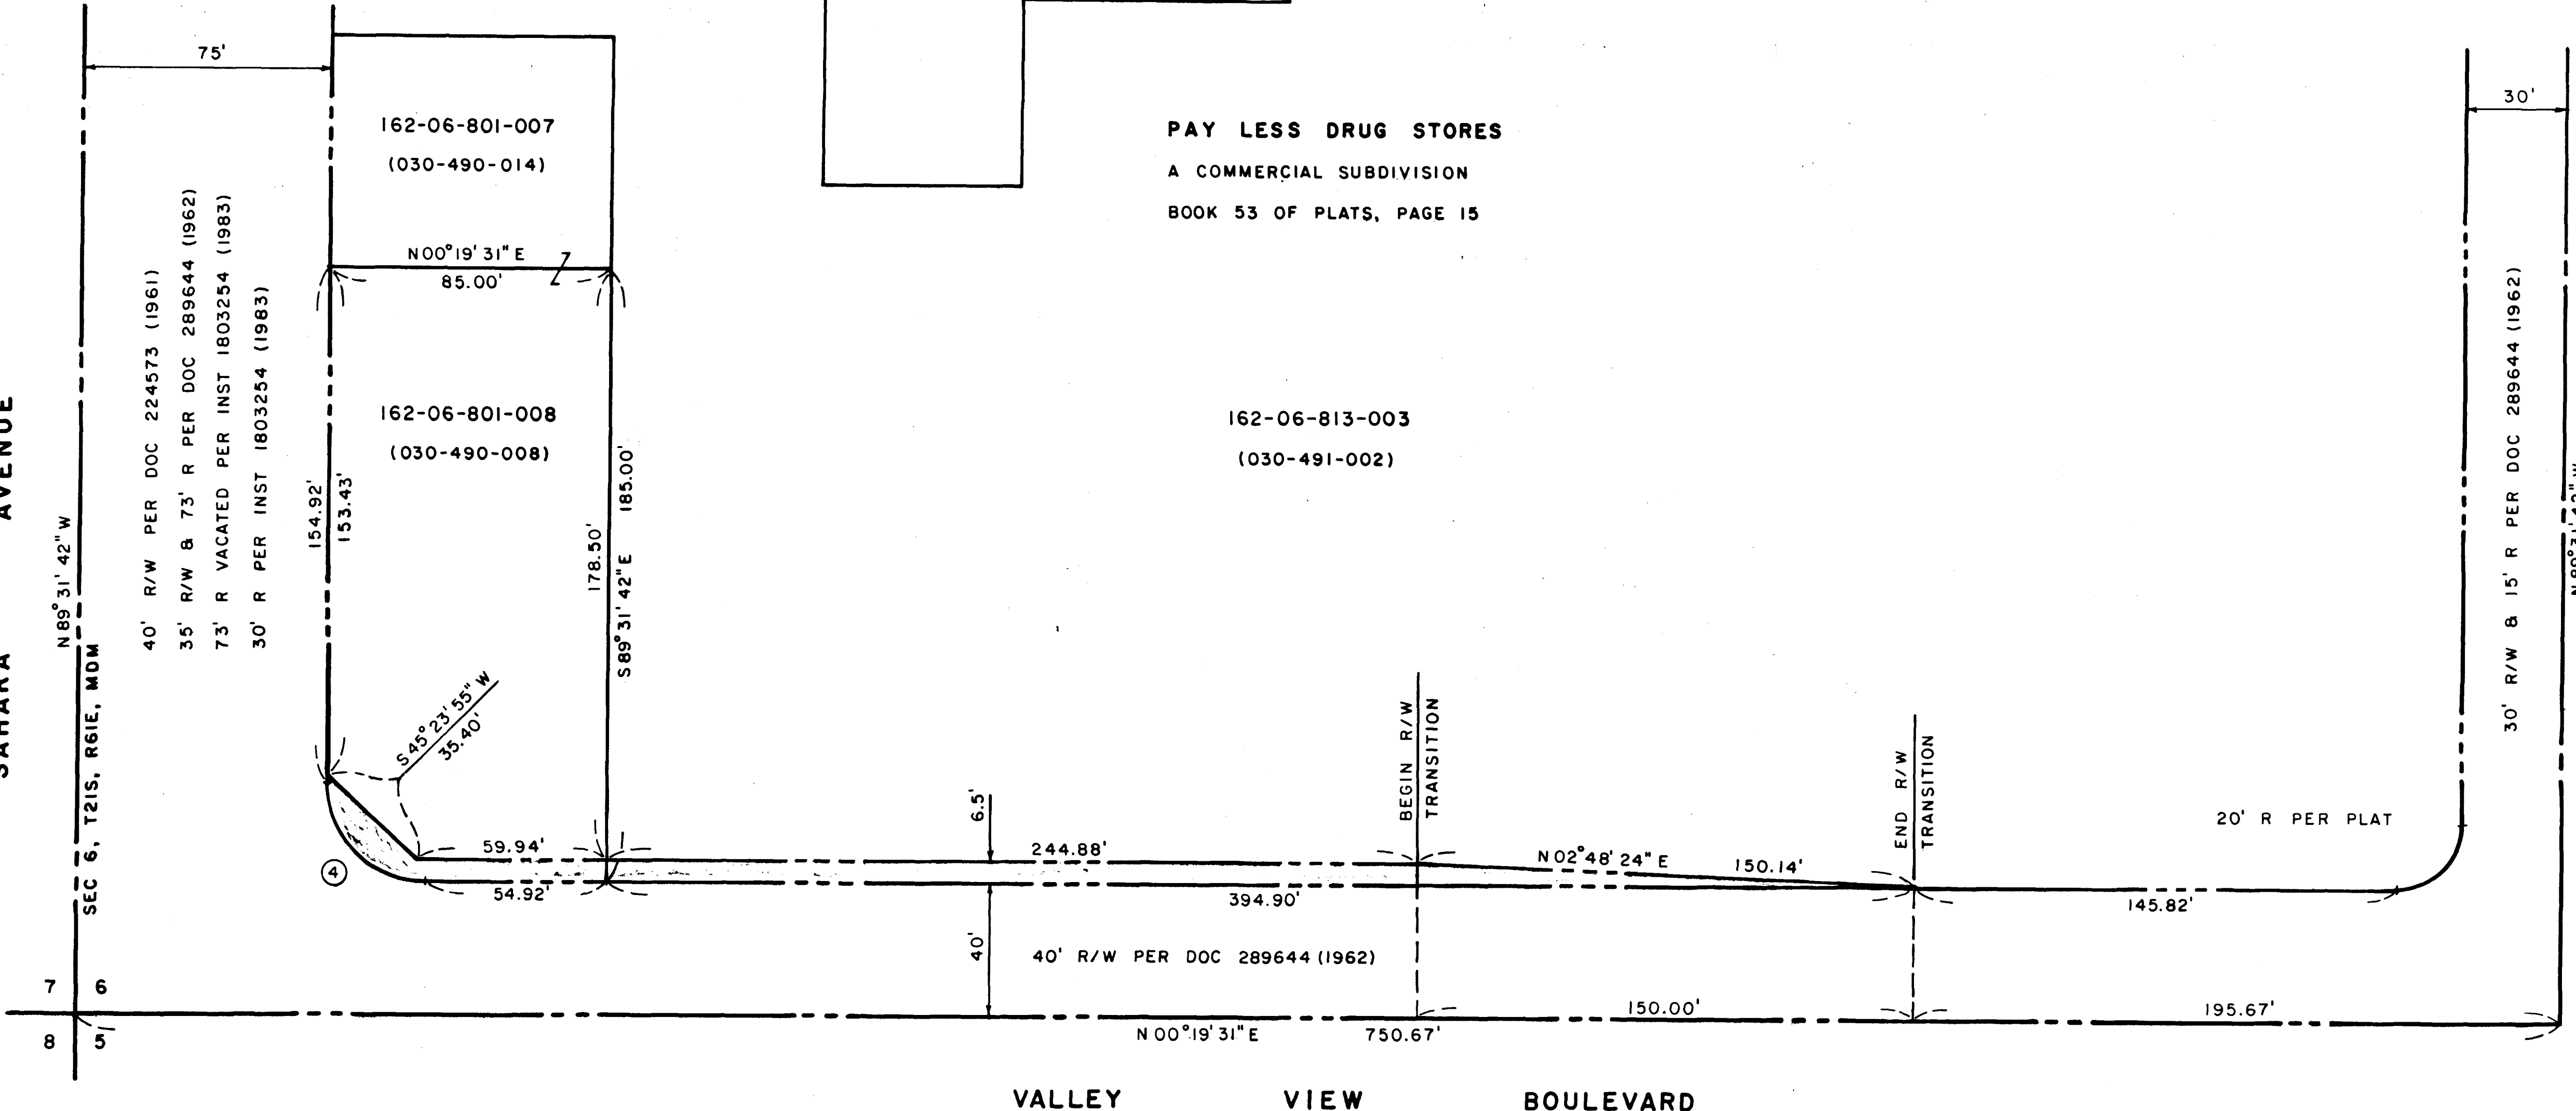

VALLEY VIEW BOULEVARD

EL CAMINO AVENUE

BASIS OF BEARINGS
THE SOUTH LINE OF THE SE 1/4, SECTION 6, T21S, R61E, MDM
AS SHOWN ON BOOK 53 OF PLATS, PAGE 15

Department of Public Works

R/W TRANSITION
WEST SIDE OF
VALLEY VIEW BOULEVARD
TO
SAN BERNARDINO AVENUE
EL CAMINO AVENUE



Drawing no. 115-401 2/4

107-V2639

Scale (h)	1" = 30'	Scale (v)	W.U. 6827
Fid. bk. no.		Date	APRIL 1994
Design by	b b	Drawn by	RR
Approved by	Edward R. Byrge	Date	6-28-94
	EDWARD R. BYRGE		
	R/W & REAL PROPERTY SERVICES		

Revised - Required R/W	10-10-95
Revised - NW Corner <td>9-19-95 </td>	9-19-95
San Bernardino Ave <td> </td>	

Revisions	Date

Scale (h)	1" = 30'	Scale (v)	W.U. 6827
Fid. bk. no.		Date	APRIL 1994
Design by	b b	Drawn by	RR
Approved by	Edward R. Byrge	Date	6-28-94
	EDWARD R. BYRGE		
	R/W & REAL PROPERTY SERVICES		

Revised - Required R/W	10-10-95
Revised - NW Corner	9-19-95
San Bernardino Ave	

Revisions	Date

Scale (h)	1" = 30'	Scale (v)	W.U. 6827
Fid. bk. no.		Date	APRIL 1994
Design by	b b	Drawn by	RR
Approved by	Edward R. Byrge	Date	6-28-94
	EDWARD R. BYRGE		
	R/W & REAL PROPERTY SERVICES		

Revised - Required R/W	10-10-95
Revised - NW Corner	9-19-95
San Bernardino Ave	

Revisions	Date