
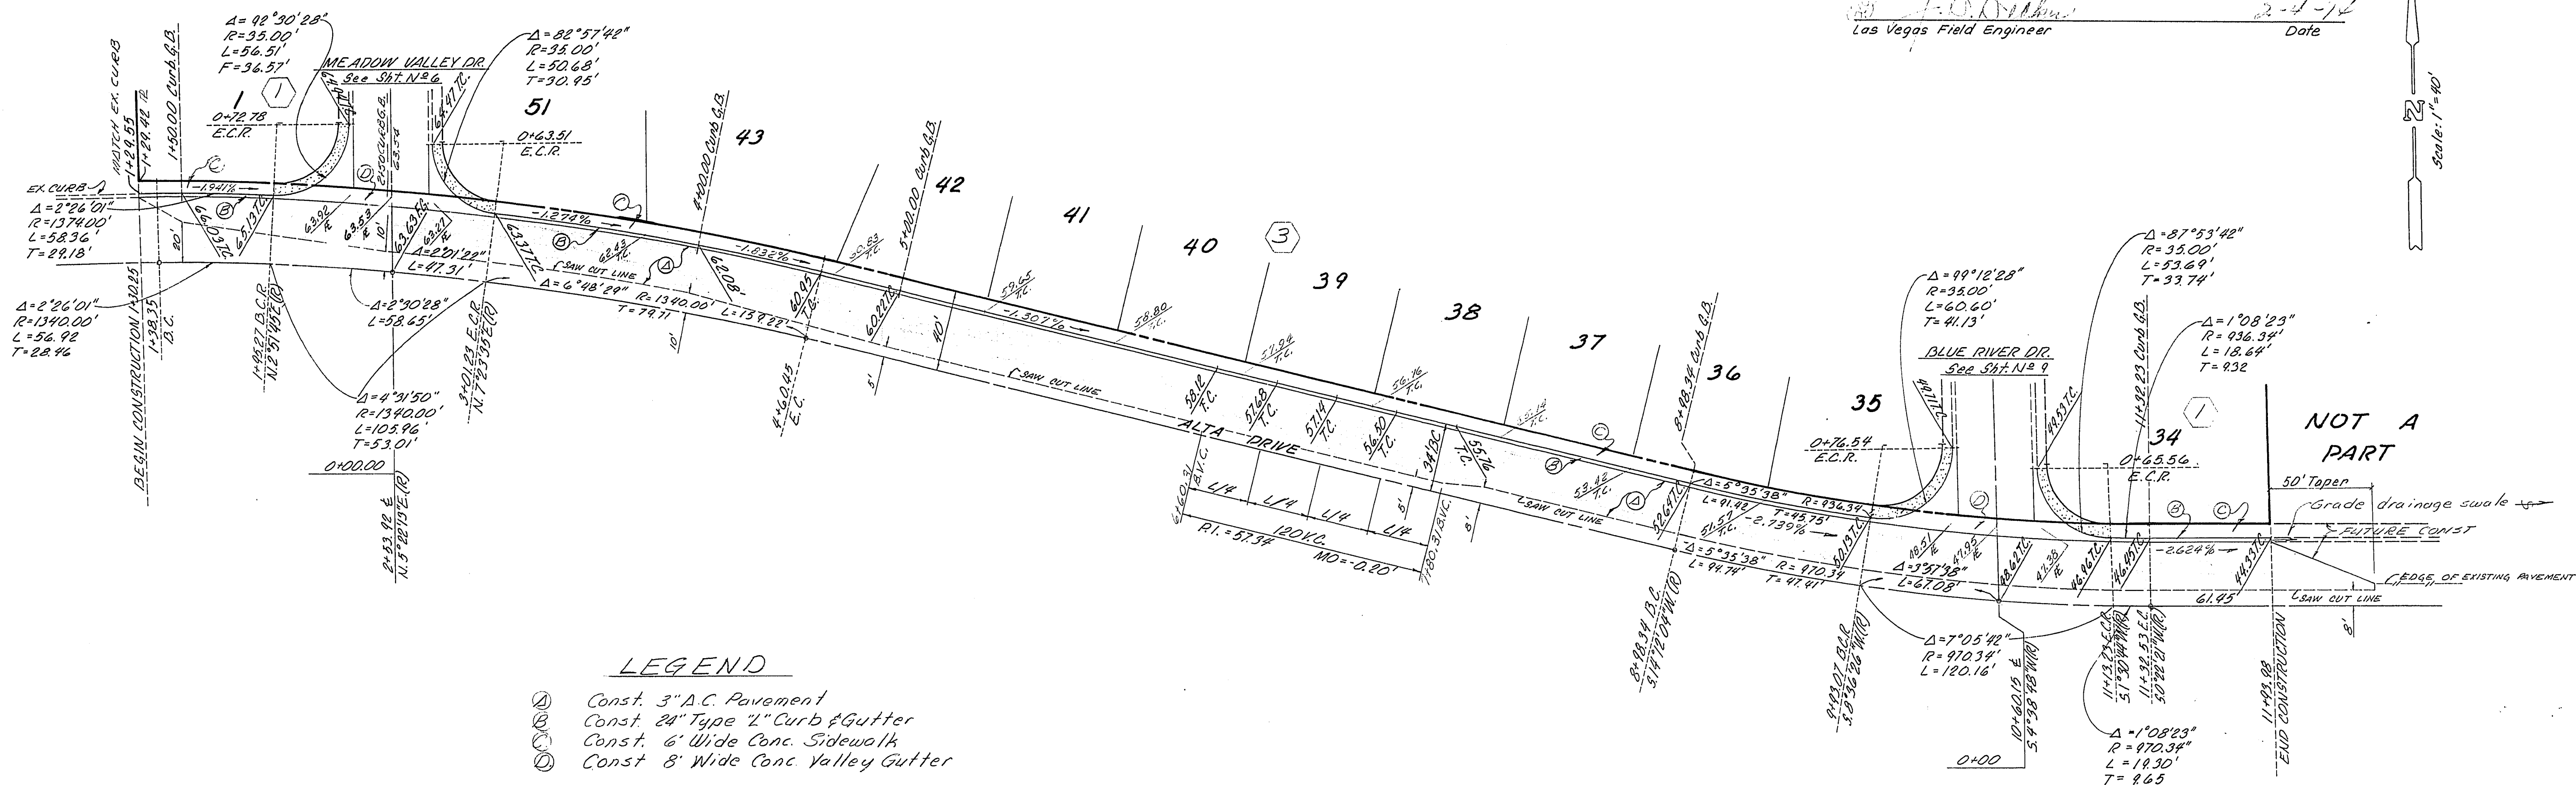


APPROVALS:


Las Vegas City Engineer 2-19-14
Date
Las Vegas Field Engineer 2-1-14
Date

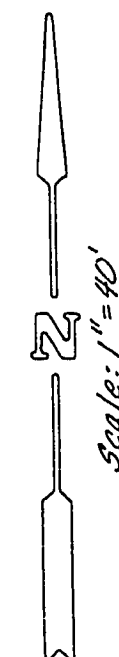

LEGEND

- ① Const. 3" A.C. Pavement
- ② Const. 24" Type "L" Curb & Gutter
- ③ Const. 6' Wide Conc. Sidewalk
- ④ Const. 8' Wide Conc. Valley Gutter

ALTA DRIVE

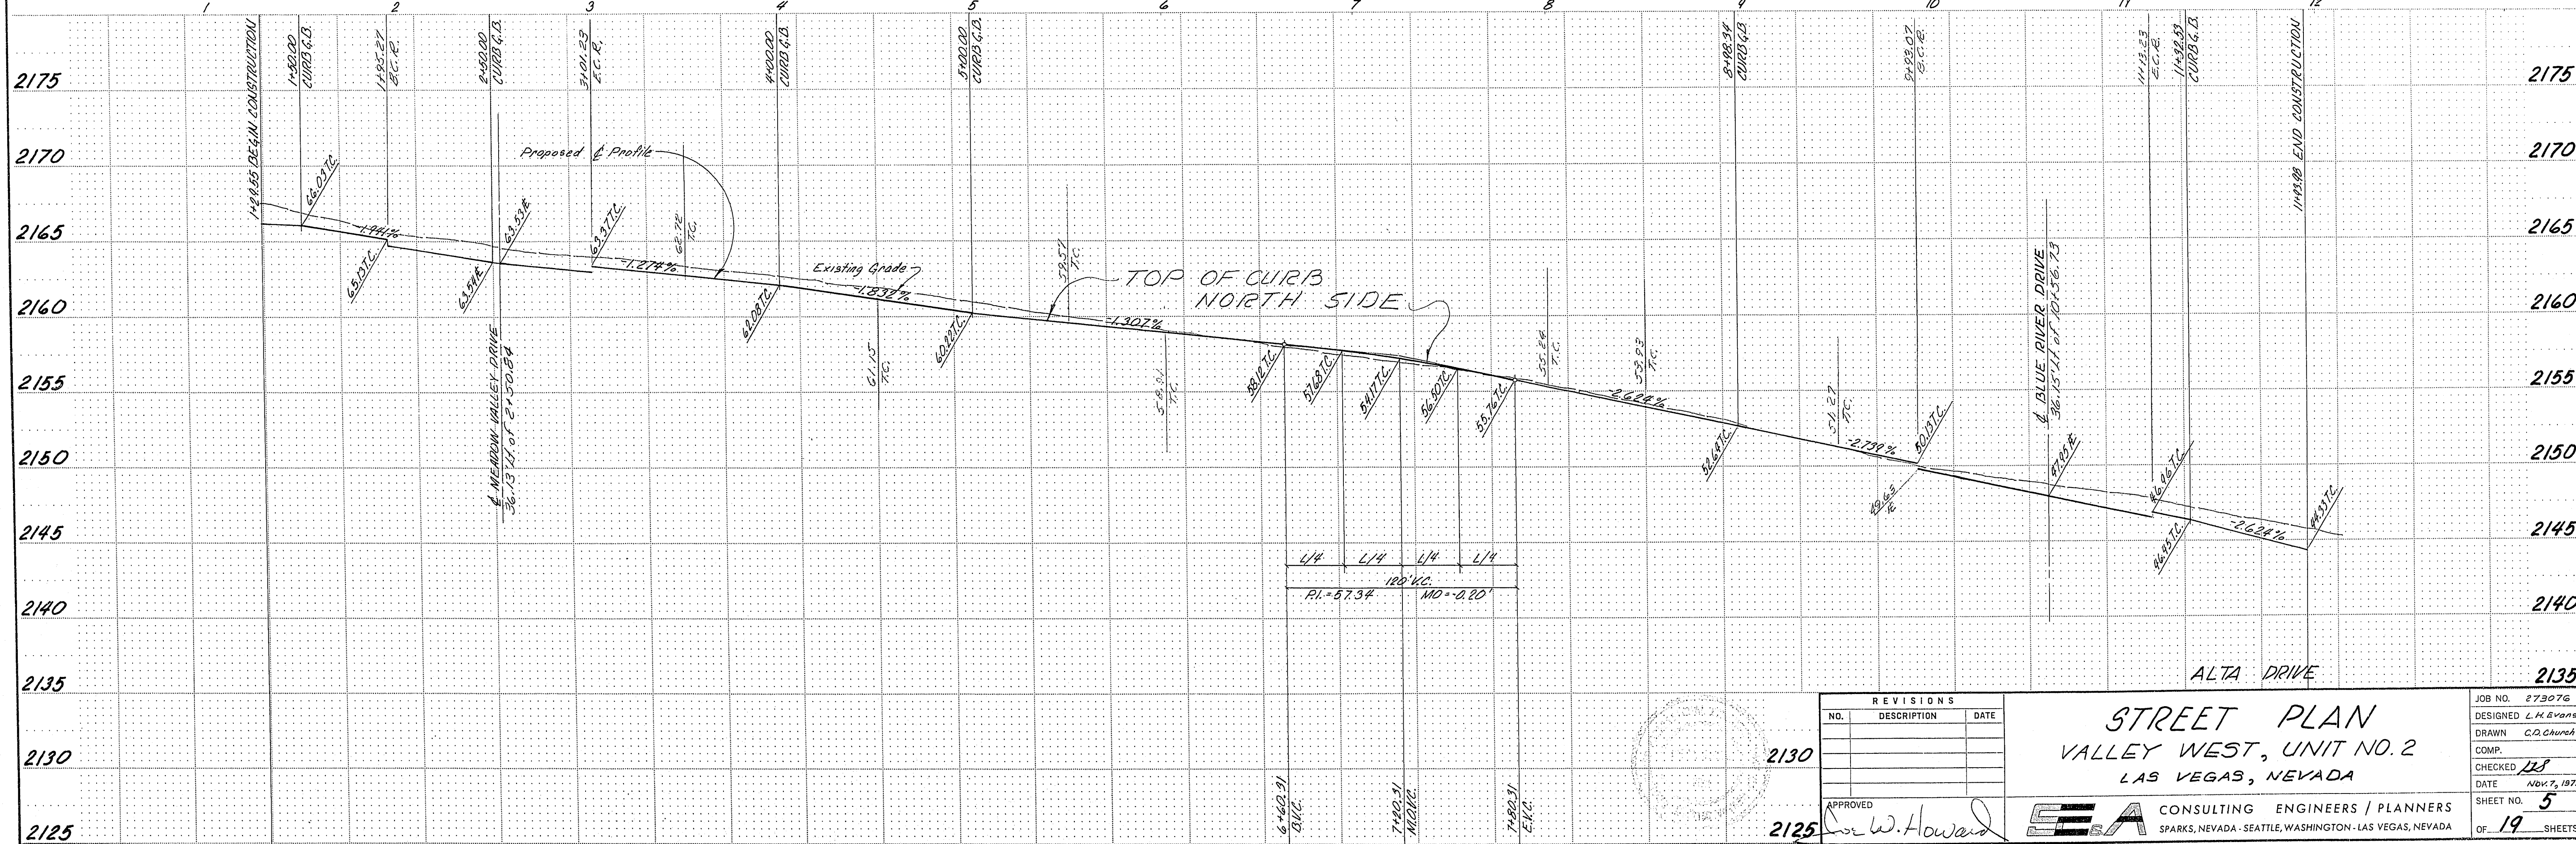

REVISIONS		
NO.	DESCRIPTION	DATE

APPROVED
W. Howard

STREET PLAN
VALLEY WEST, UNIT NO. 2
LAS VEGAS, NEVADA

SEA CONSULTING ENGINEERS / PLANNERS
SPARKS, NEVADA - SEATTLE, WASHINGTON - LAS VEGAS, NEVADA

JOB NO. 273076
DESIGNED L.H. Evans
DRAWN C.D. Cauch
COMP.
CHECKED J.S.
DATE NOV 7, 1973
SHEET NO. 5
OF 19 SHEETS

26-9-14 107 y. 3170-2