
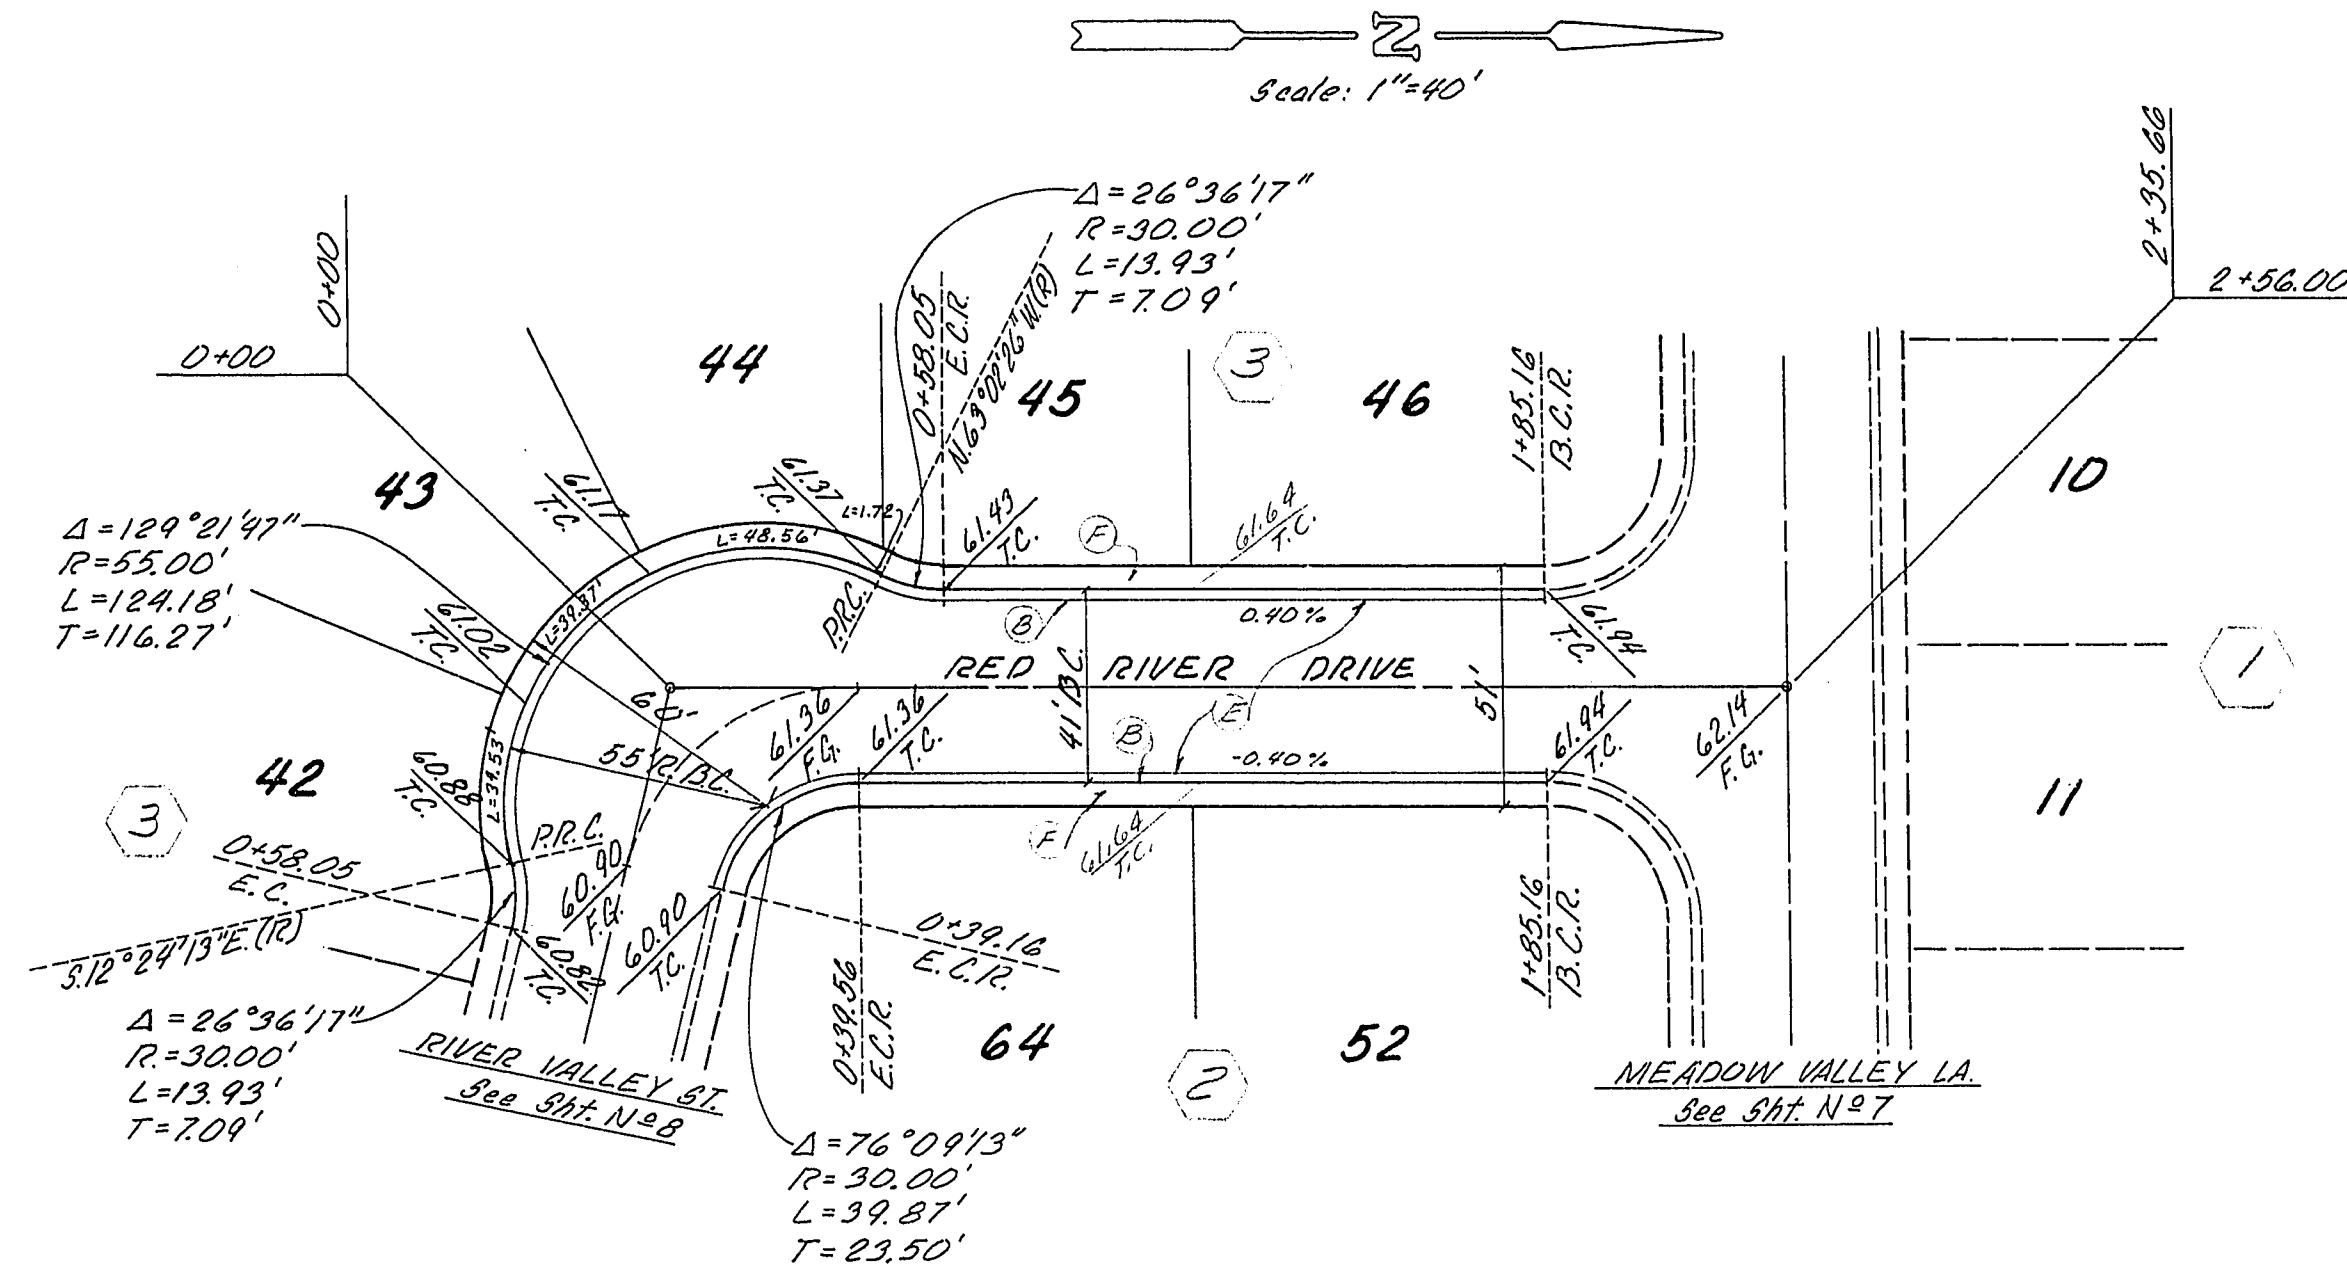


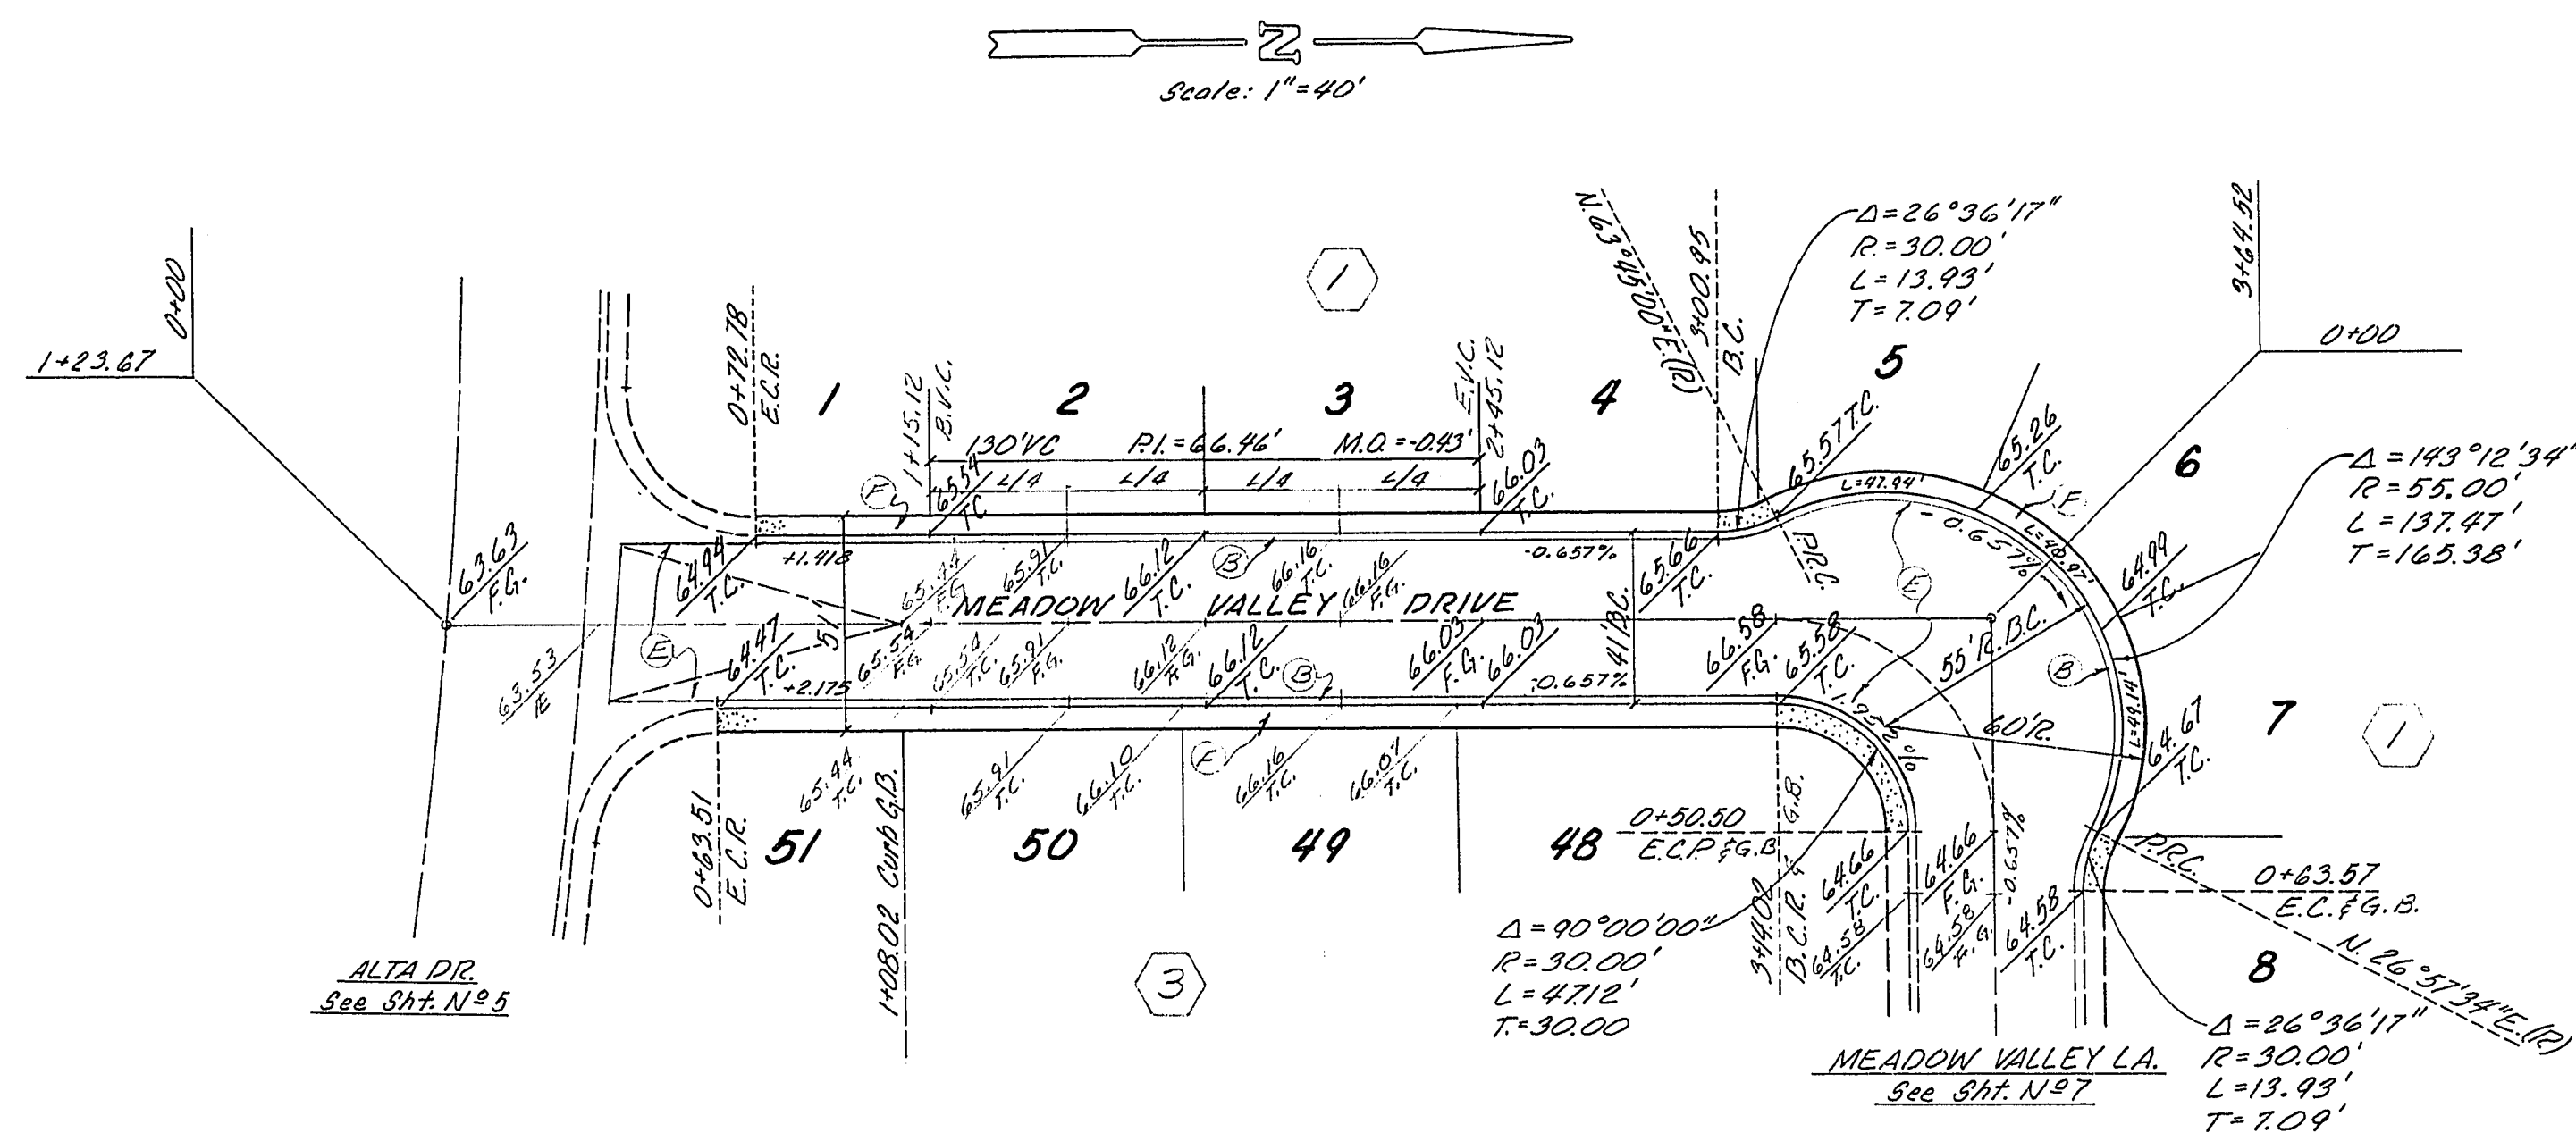


LEGEND

- Const. 24" Type "L" Curb & Gutter
- Const. 2" A.C. Pavement
- Const. 5' Wide Conc. Sidewalk

APPROVALS:

Las Vegas City Engineer Date 2-9-14
 Las Vegas Field Engineer Date 2-1-14

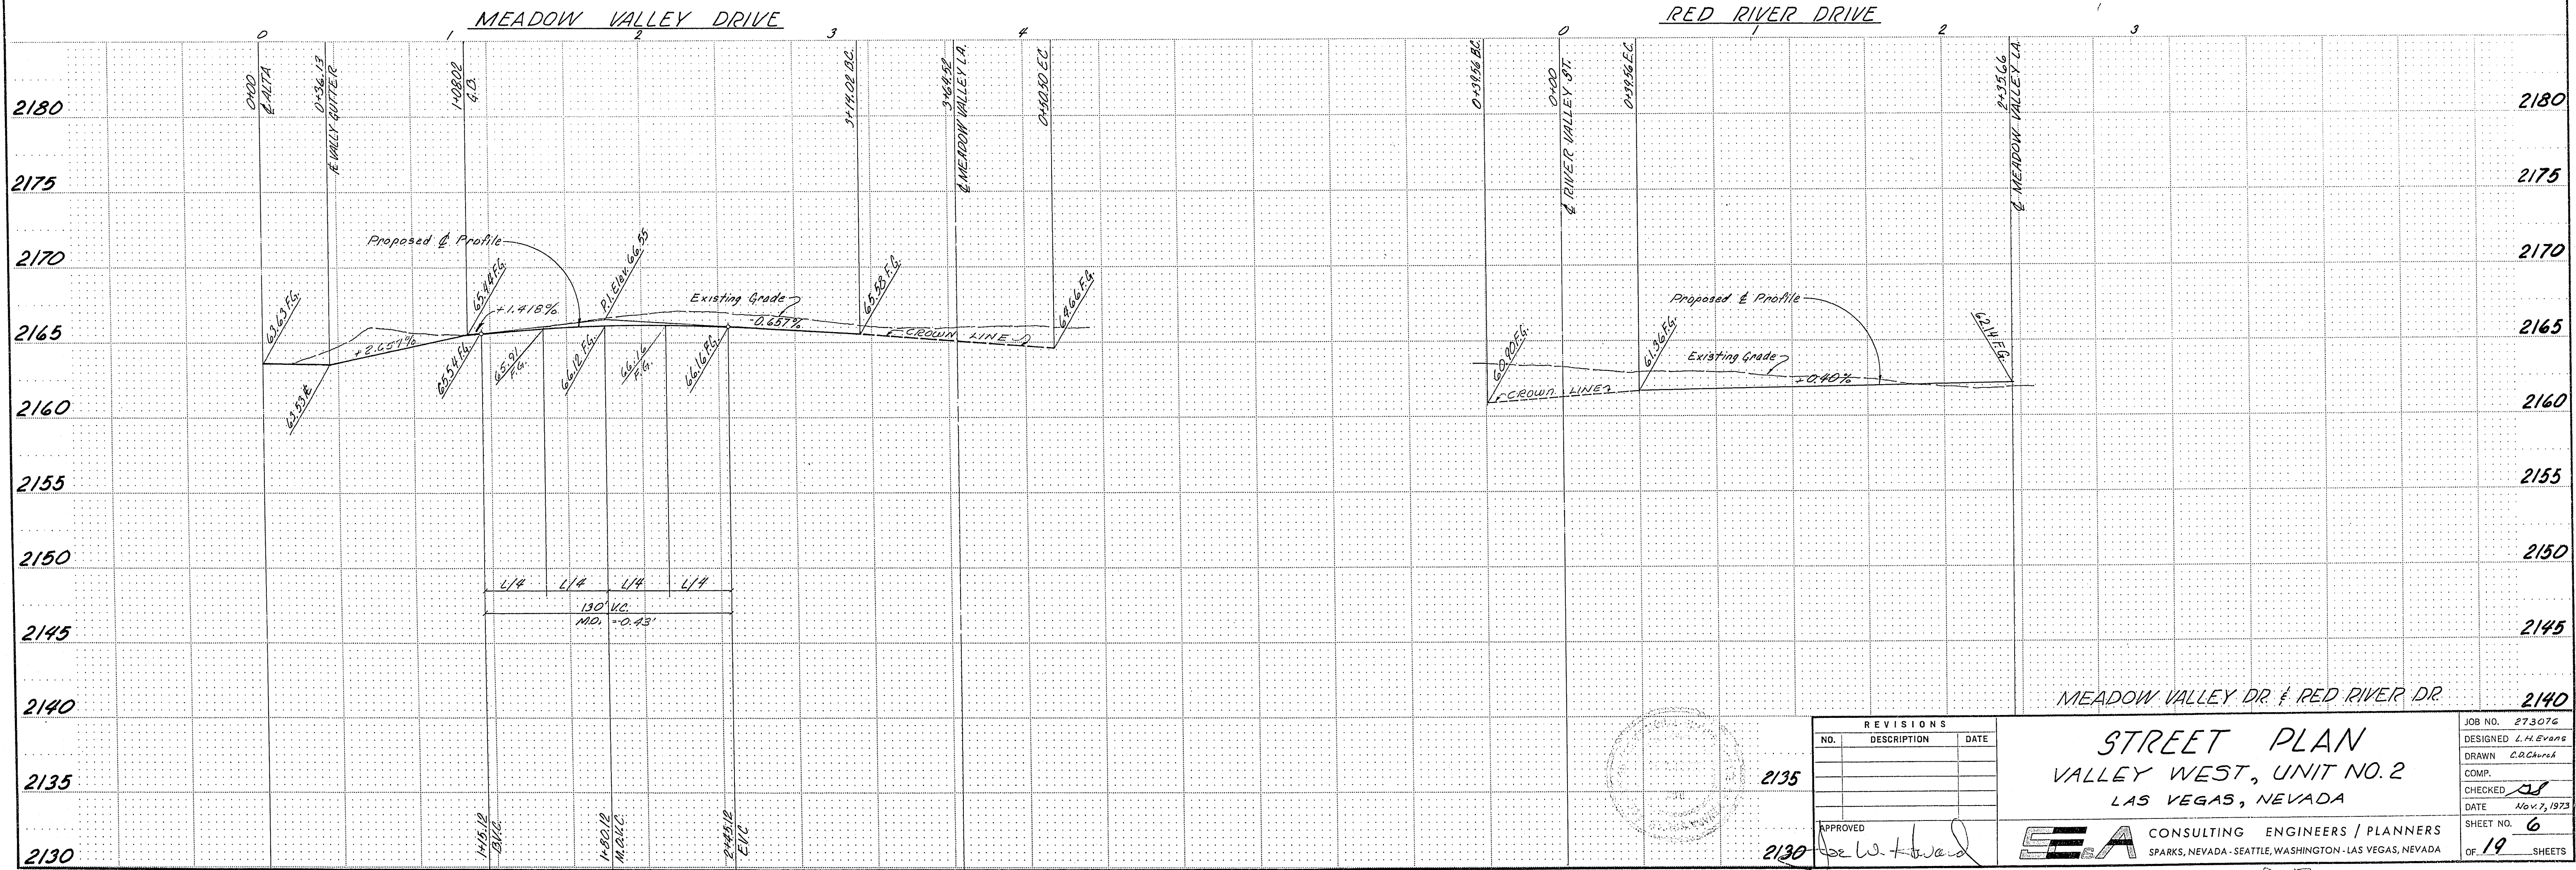

REVISIONS		
NO.	DESCRIPTION	DATE
1		
2		
3		
4		
5		
6		
7		
8		
9		
10		

STREET PLAN
 VALLEY WEST, UNIT NO. 2
 LAS VEGAS, NEVADA

SEA CONSULTING ENGINEERS / PLANNERS
 SPARKS, NEVADA - SEATTLE, WASHINGTON - LAS VEGAS, NEVADA

JOB NO. 273076
 DESIGNED L.H. Evans
 DRAWN C.D. Church
 COMP. J.S.
 CHECKED J.S.
 DATE Nov. 2, 1973
 SHEET NO. 6
 OF 19 SHEETS

26-6-70 1074-3170-2