
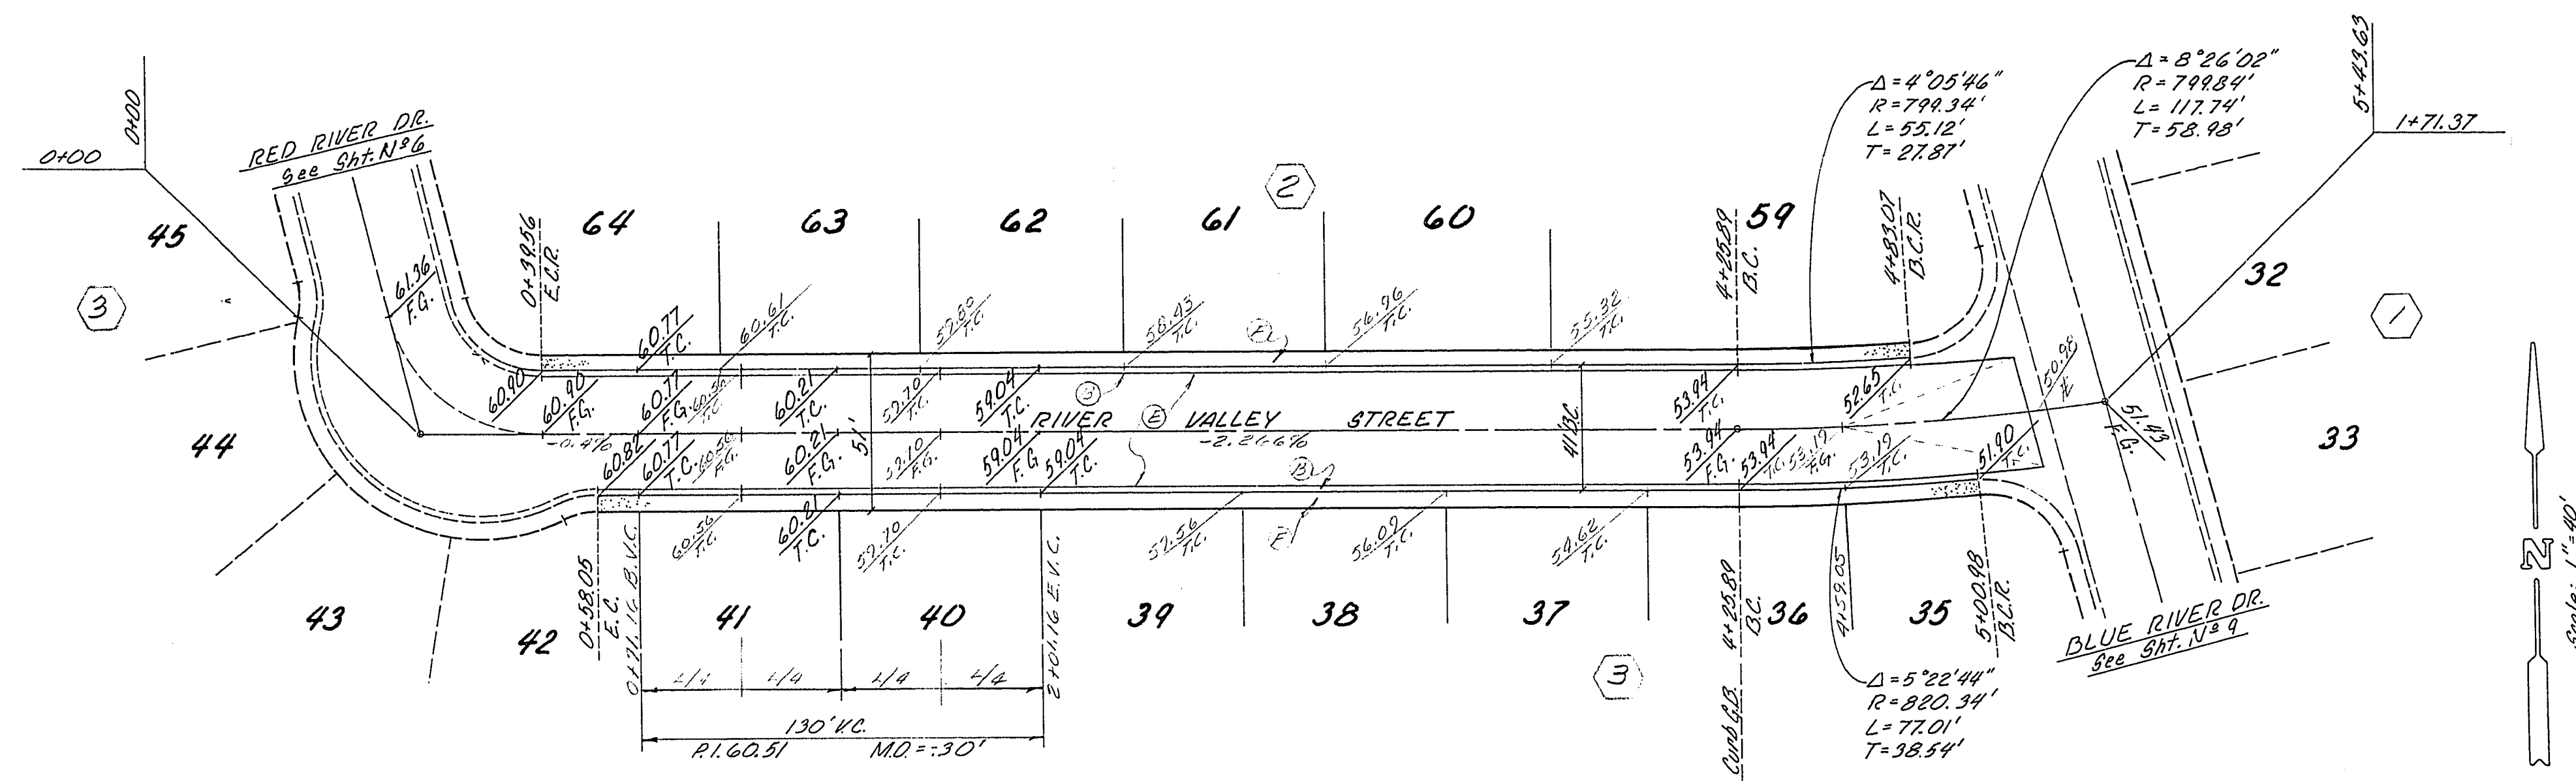
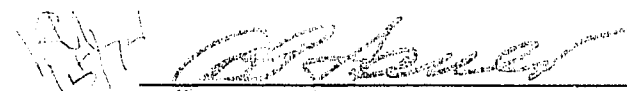
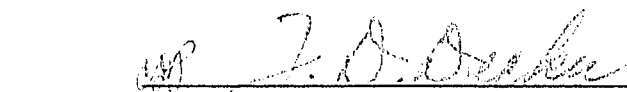


LEGEND

- ③ Const. 24" Type "L" Curb & Gutter
- ② Const. 2" A.C. Pavement
- ① Const. 5' Wide Conc. Sidewalk


APPROVALS:


 2-19-74
 Las Vegas City Engineer Date
 2-19-74
 Las Vegas Field Engineer Date

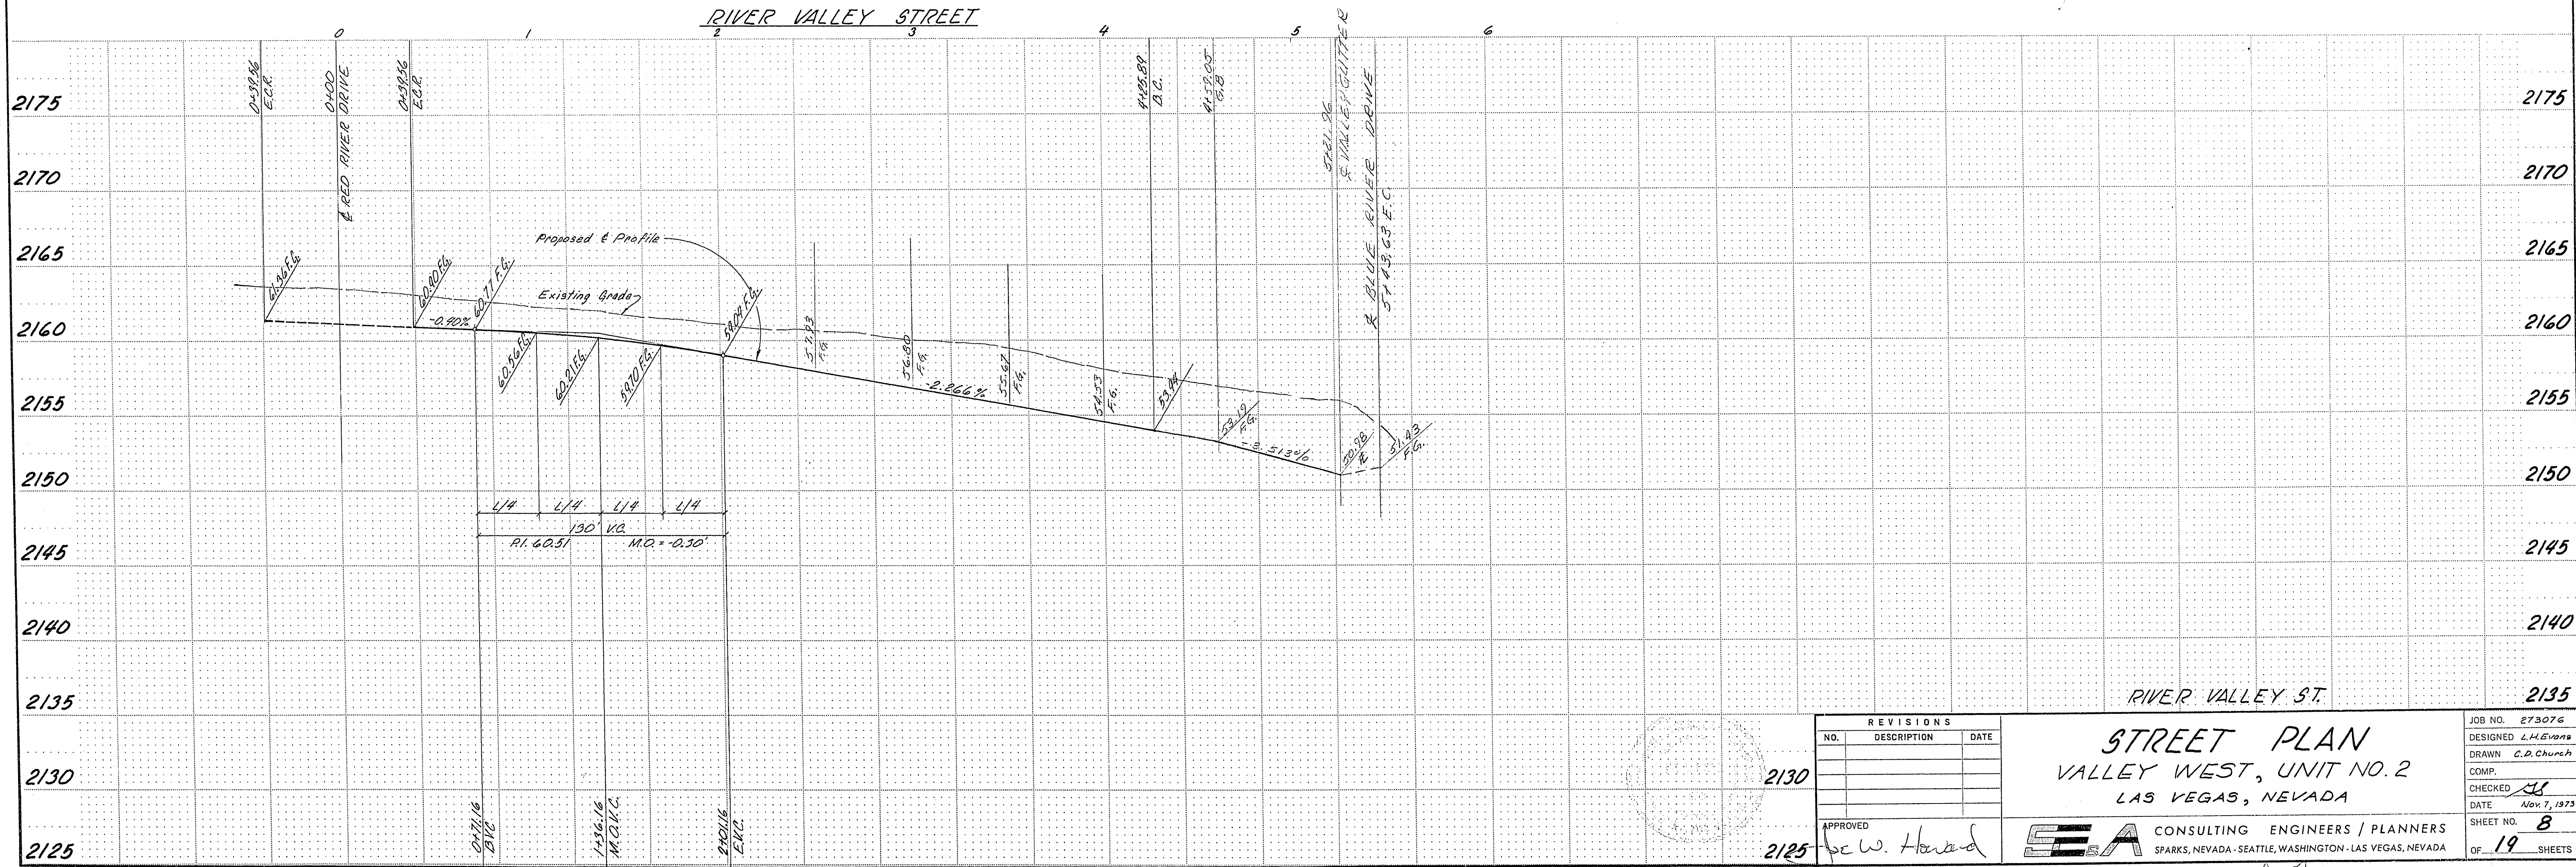

REVISIONS		
NO.	DESCRIPTION	DATE
2130		
2125		

STREET PLAN
 VALLEY WEST, UNIT NO. 2
 LAS VEGAS, NEVADA

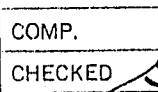JOB NO. 273076
 DESIGNED L.H. Evans
 DRAWN C.D. Church
 COMP.
 CHECKED 
 DATE Nov. 7, 1973
 SHEET NO. 8
 OF 19 SHEETS

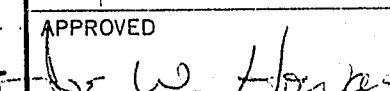APPROVED  2/25/74
 bcw. Howard

CONSULTING ENGINEERS / PLANNERS
 SPARKS, NEVADA - SEATTLE, WASHINGTON - LAS VEGAS, NEVADA

26872 1078.3170-2