
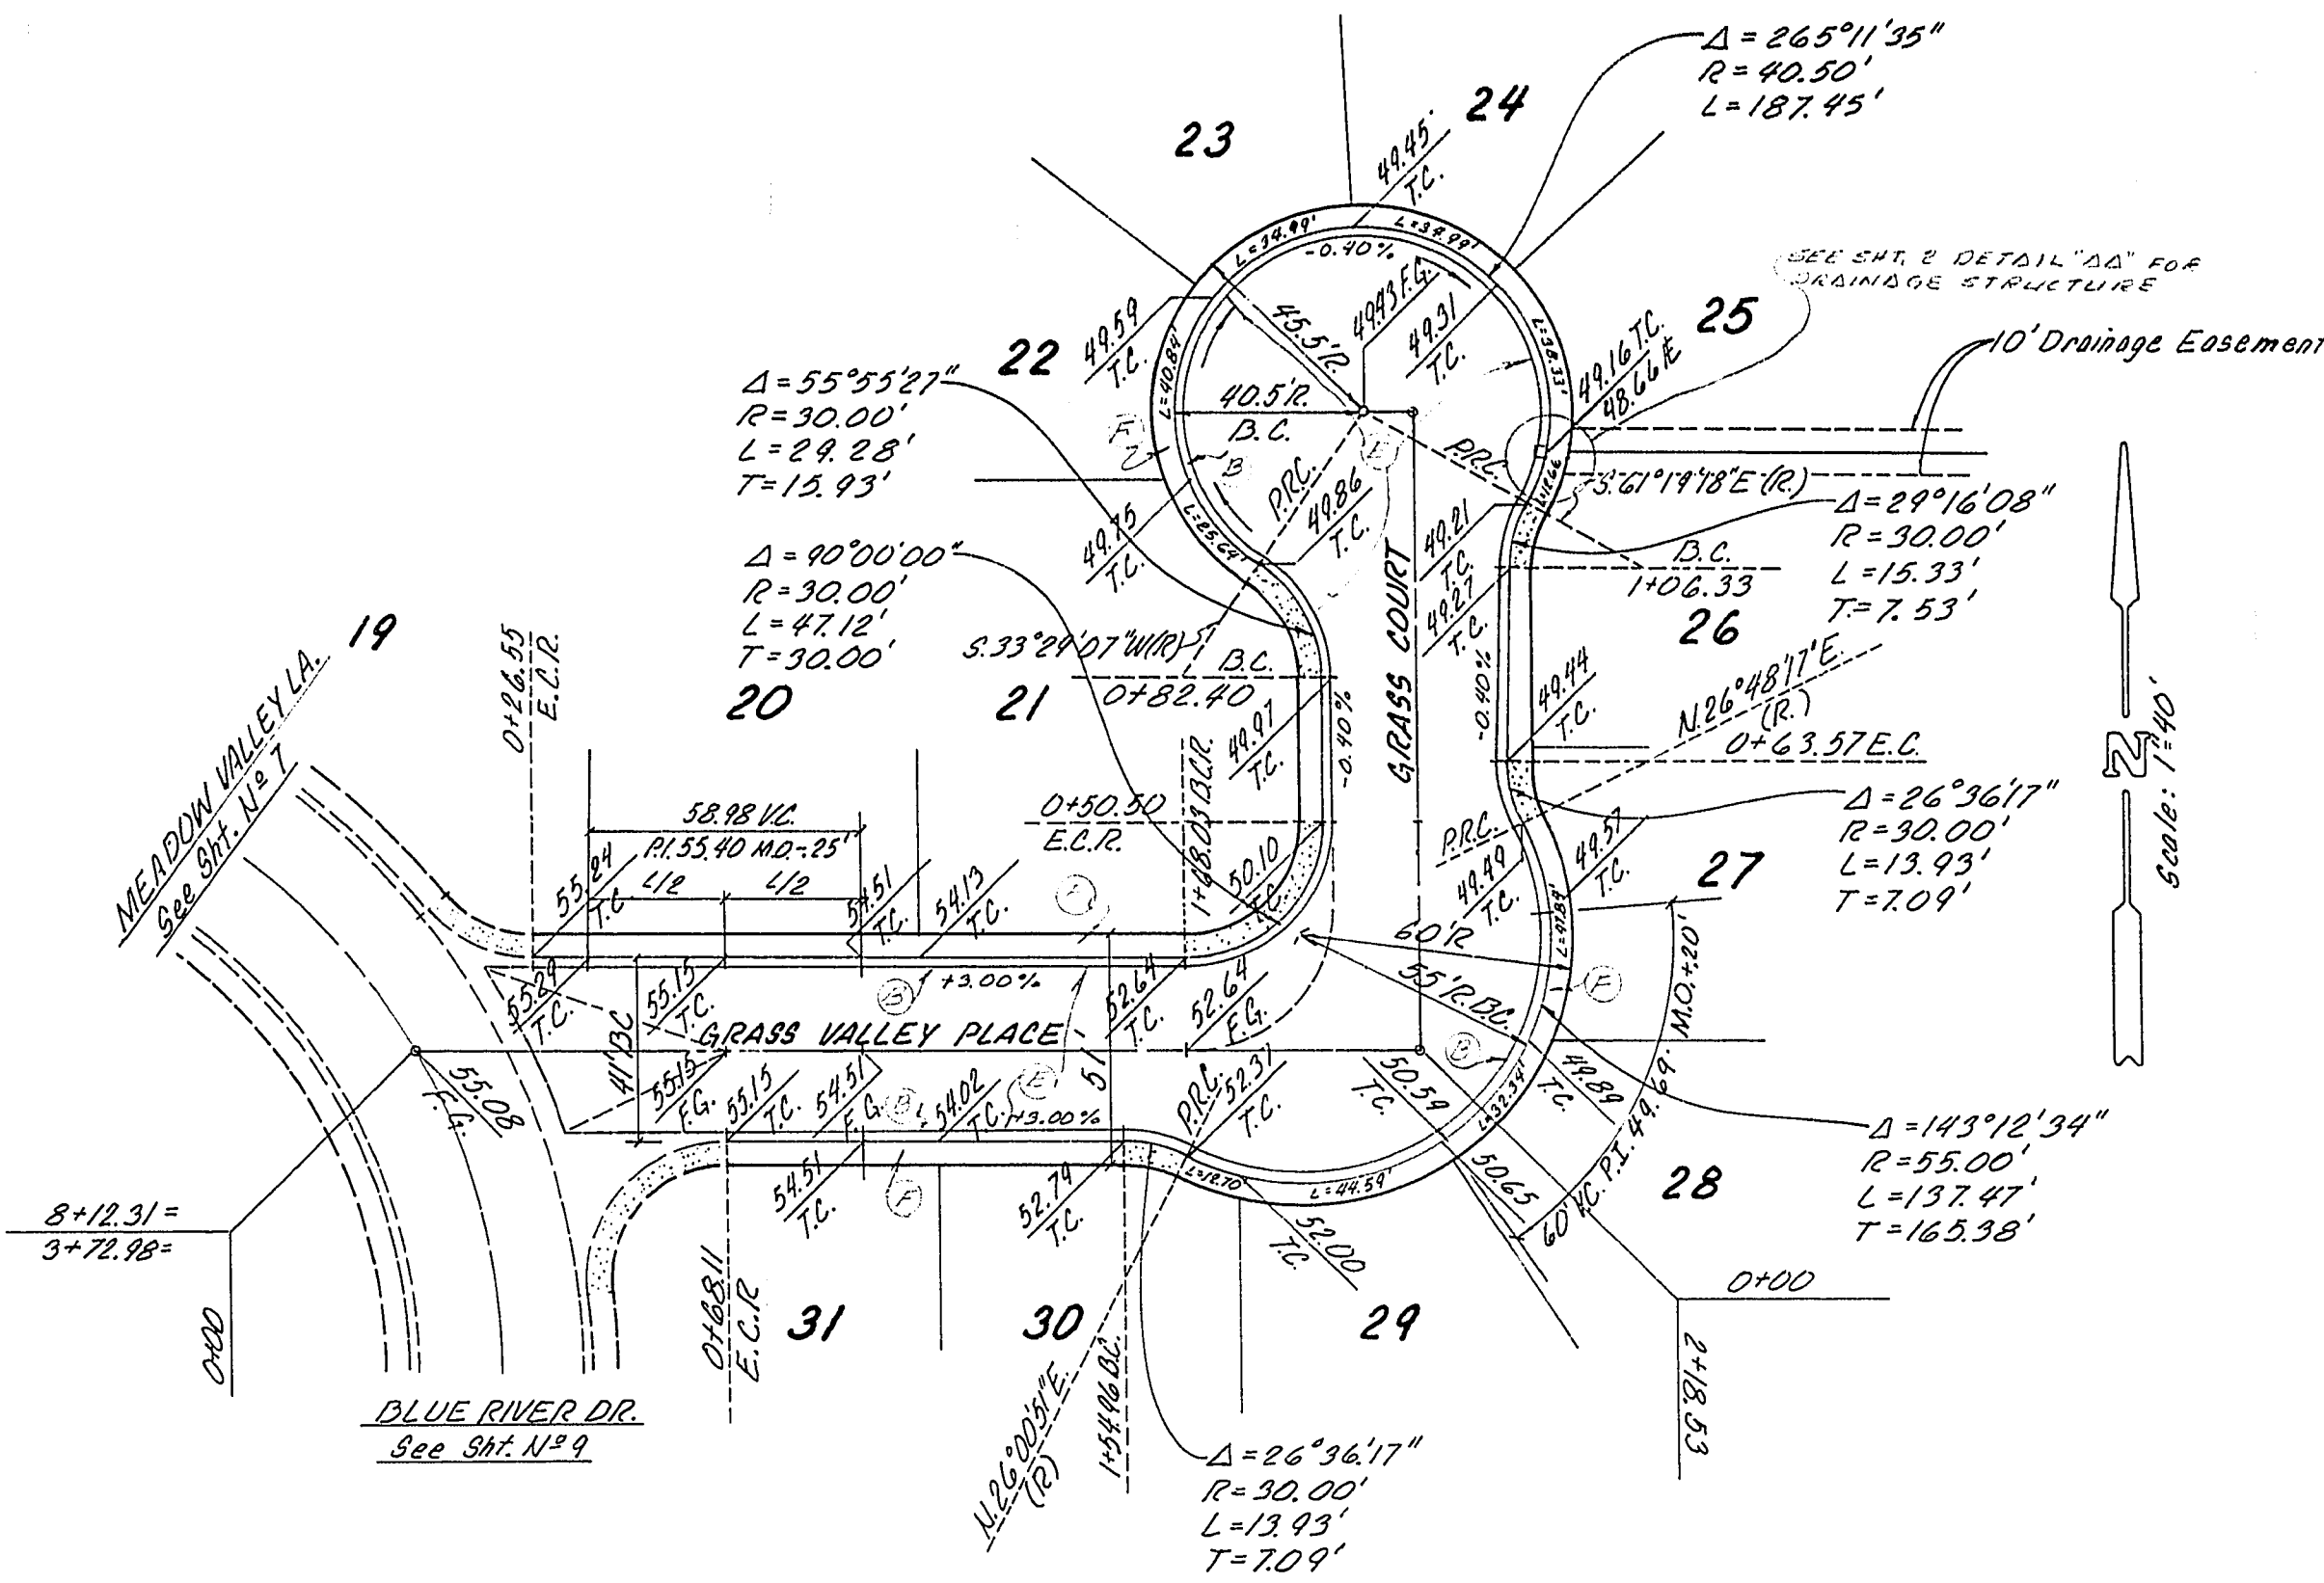


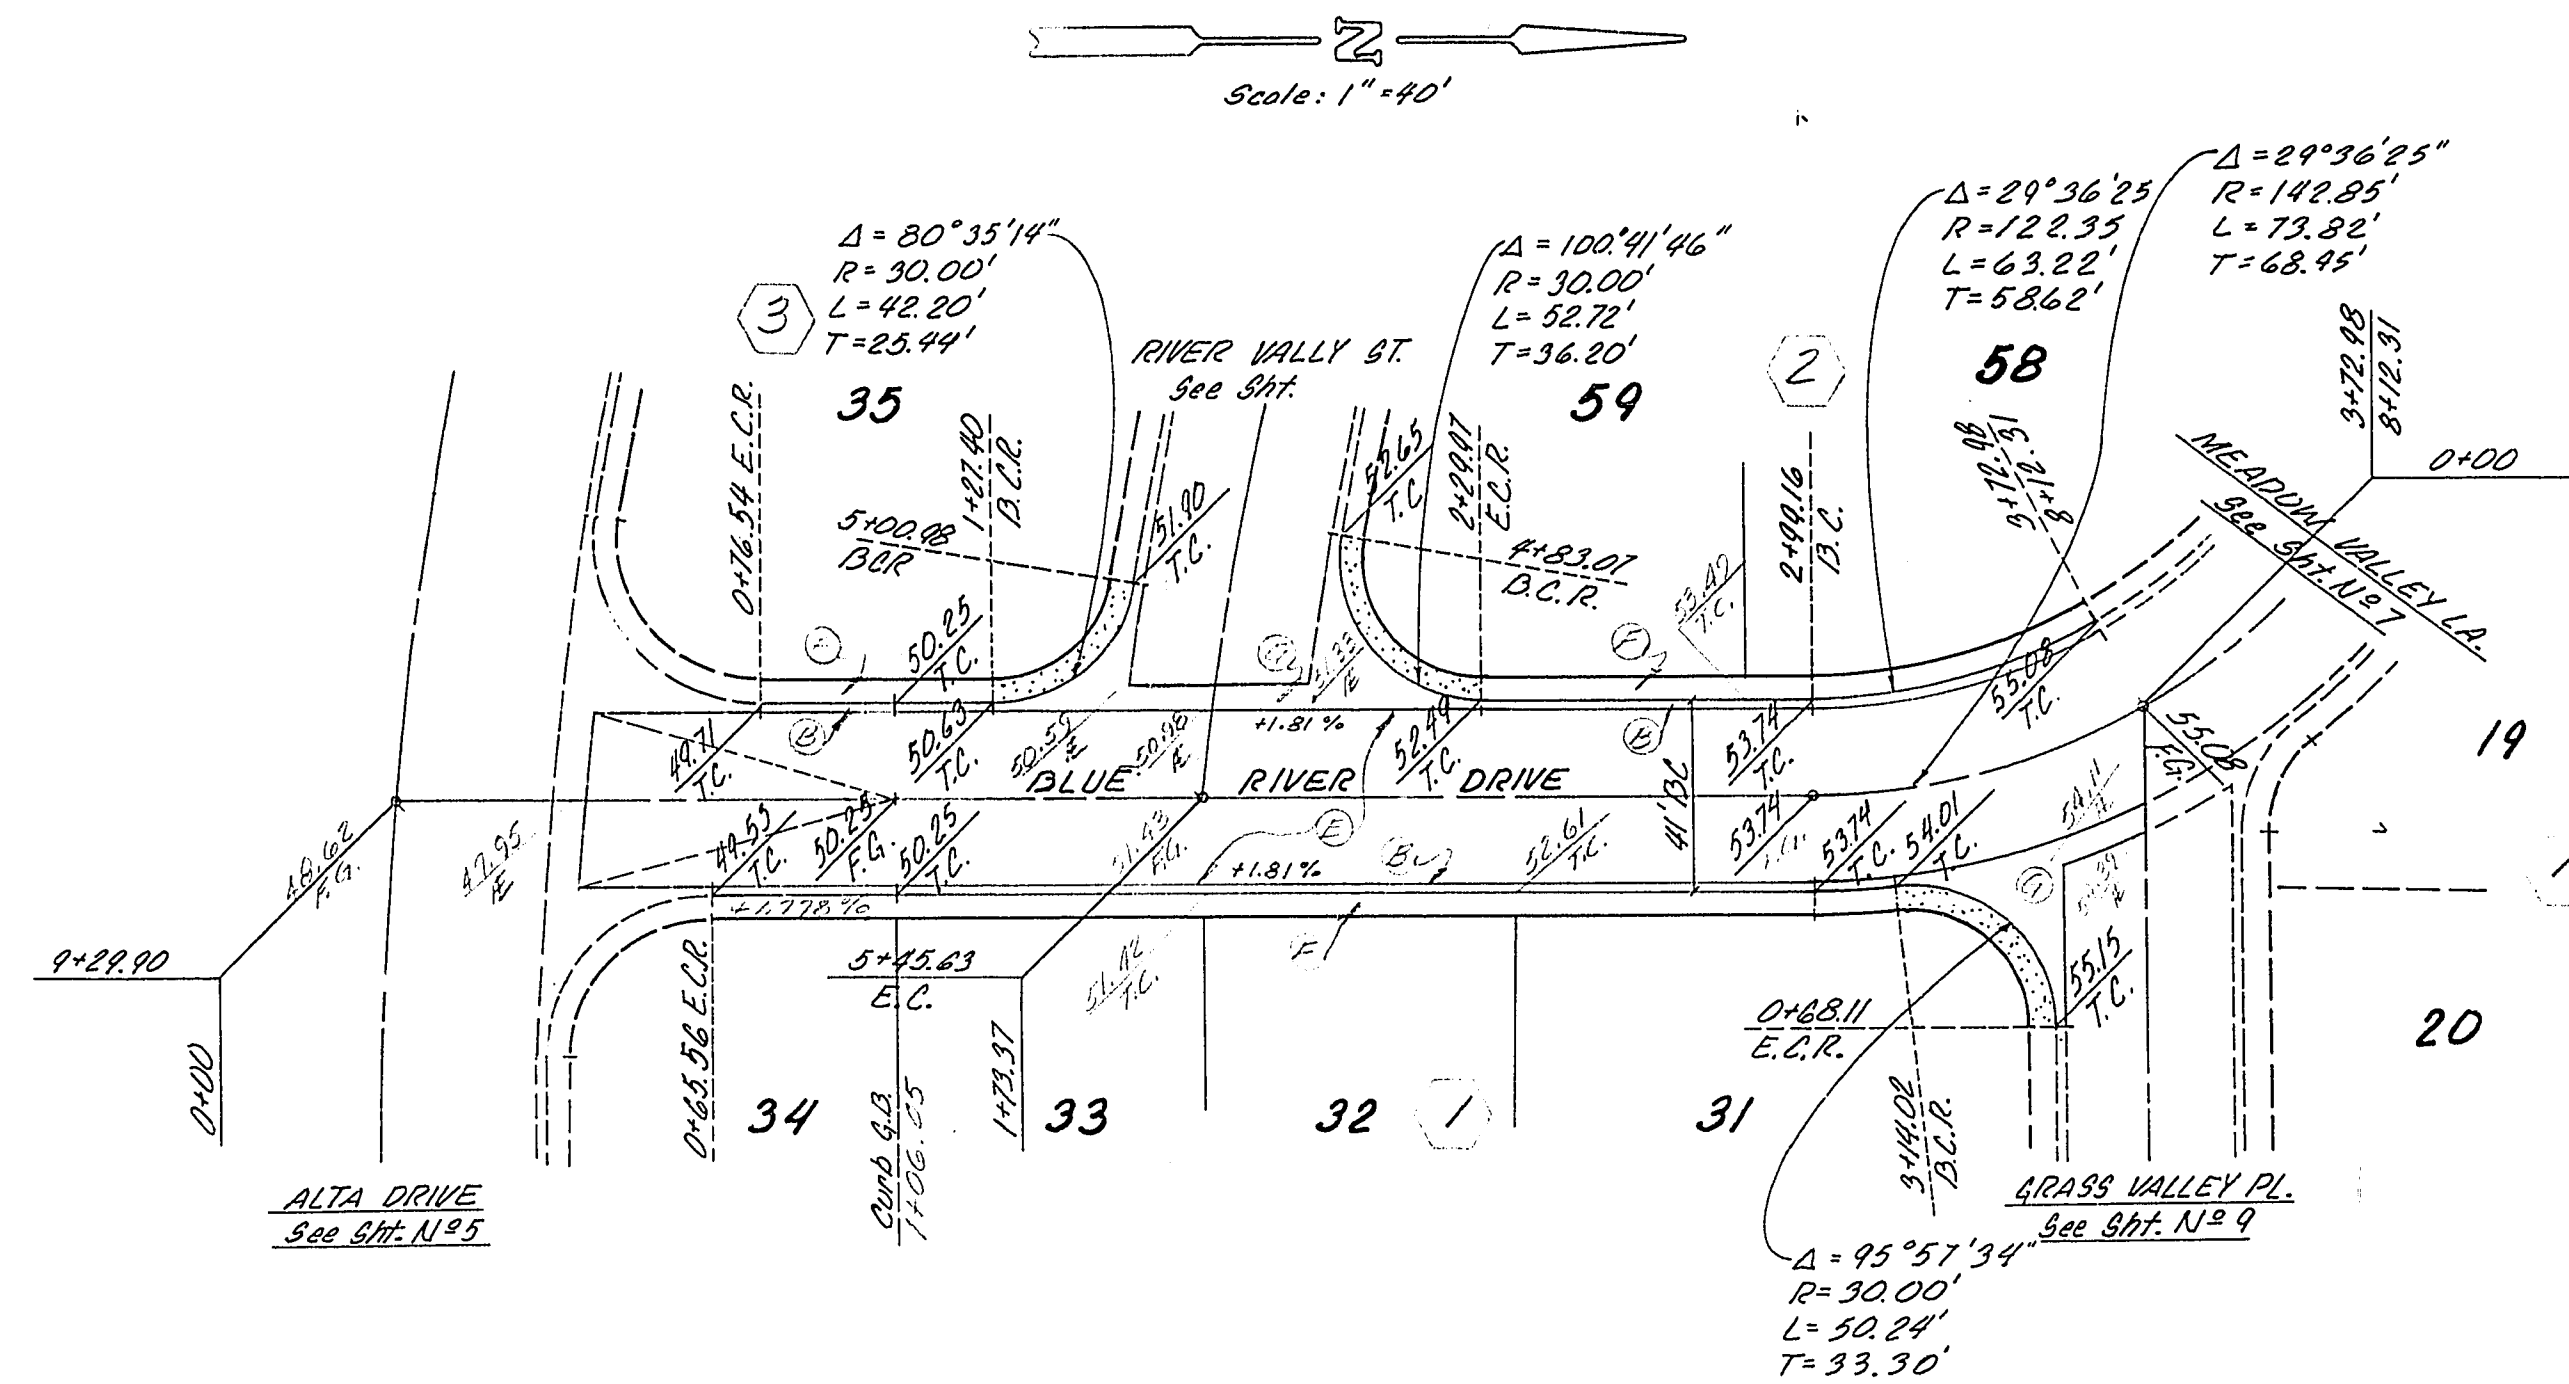


- LEGEND**
- ③ Const. 24" Type "L" Curb & Gutter
 - ② Const. 2" A.C. Pavement
 - ① Const. 5' Wide Conc. Sidewalk
 - ④ Const. 6' Wide Valley Gutter

APPROVALS:

[Signature] 2-19-74
 Las Vegas City Engineer Date

[Signature] 2-19-74
 Las Vegas Field Engineer Date

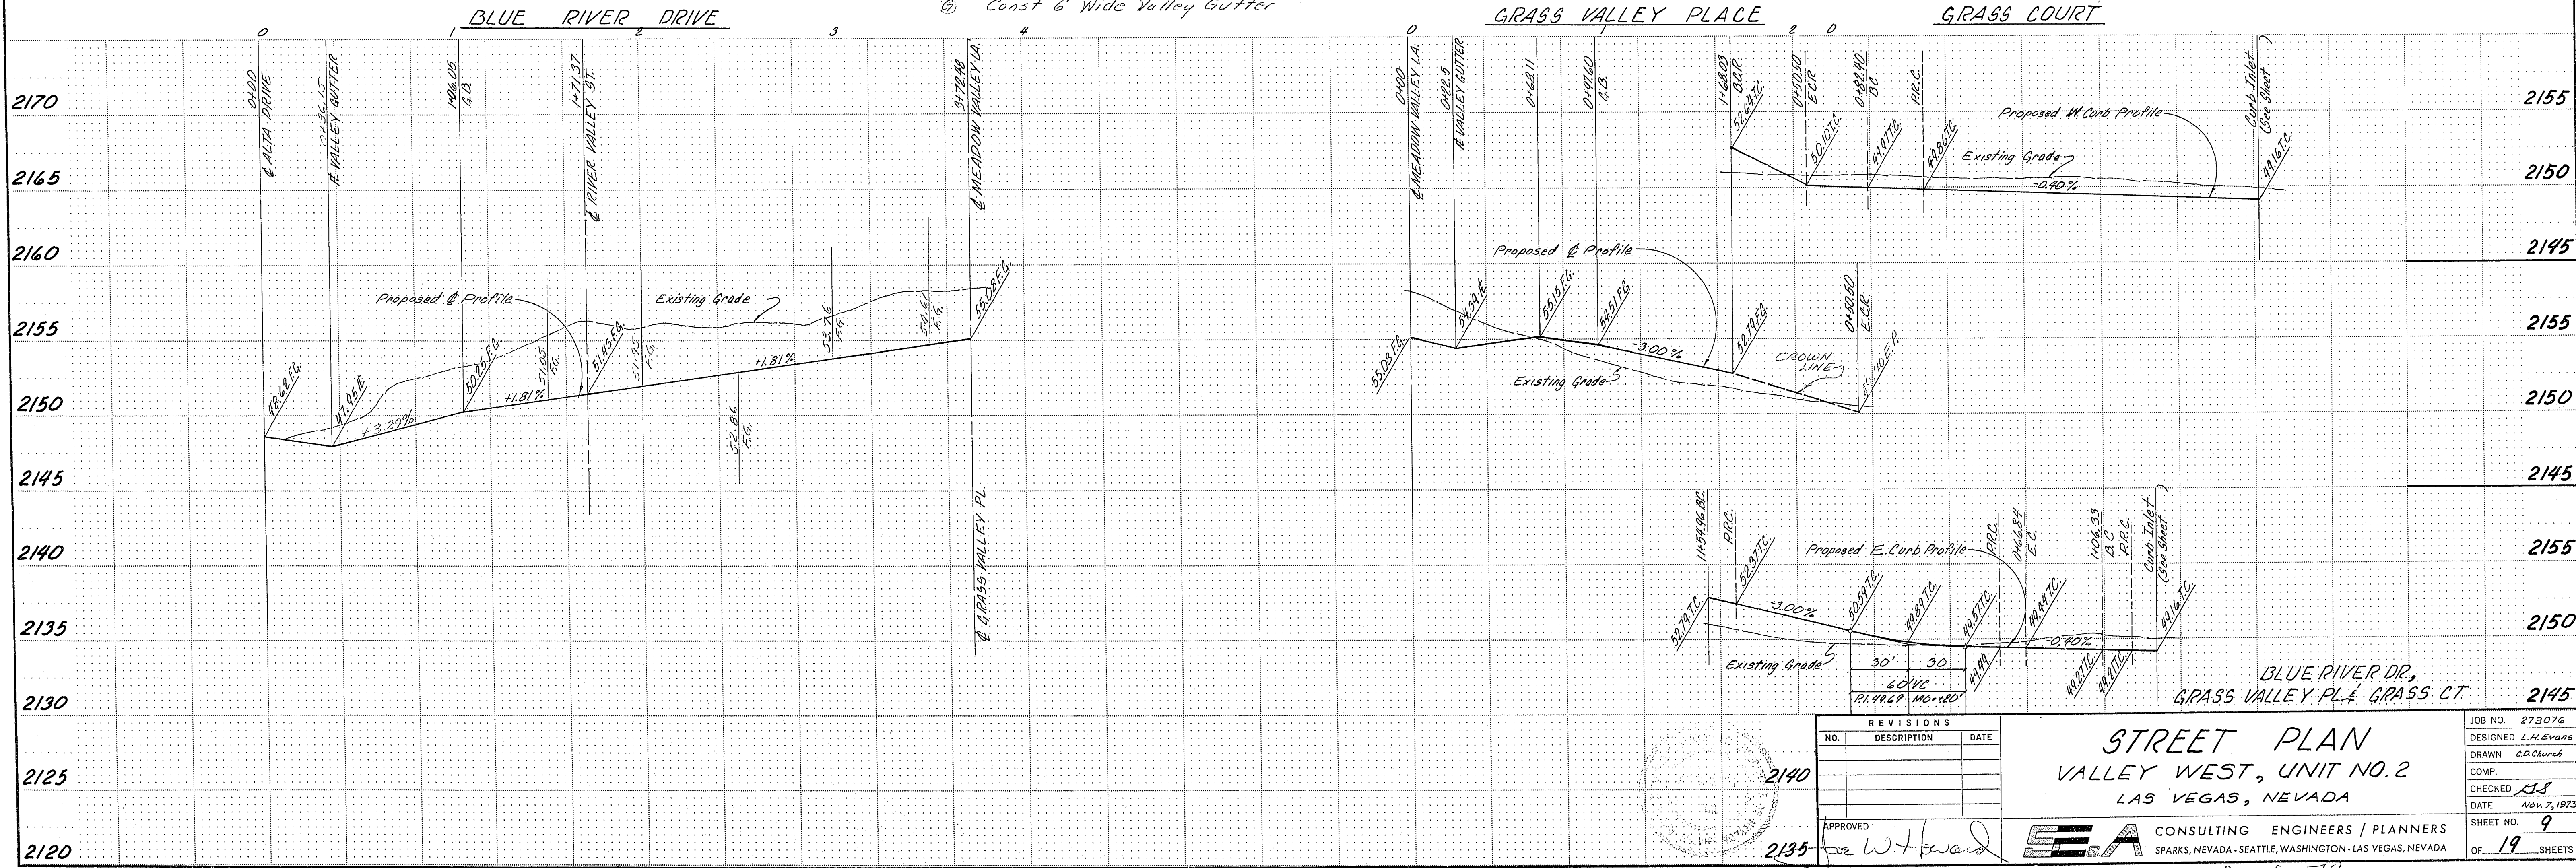

REVISIONS		
NO.	DESCRIPTION	DATE

APPROVED: *[Signature]* 2-19-74

STREET PLAN
 VALLEY WEST, UNIT NO. 2
 LAS VEGAS, NEVADA

CONSULTING ENGINEERS / PLANNERS
 SPARKS, NEVADA - SEATTLE, WASHINGTON - LAS VEGAS, NEVADA

JOB NO. 273076
 DESIGNED L.H. Evans
 DRAWN C.R. Church
 COMP. *[Signature]*
 CHECKED *[Signature]*
 DATE Nov. 1, 1973
 SHEET NO. 9
 OF 19 SHEETS

26 8-73 1079 3170-2