


**APPROVALS:**

*[Signature]* 2-19-74  
Las Vegas City Engineer Date

*[Signature]* \_\_\_\_\_  
Las Vegas Field Engineer Date

*[Signature]* 1-29-74  
Las Vegas Sanitation Engineer Date

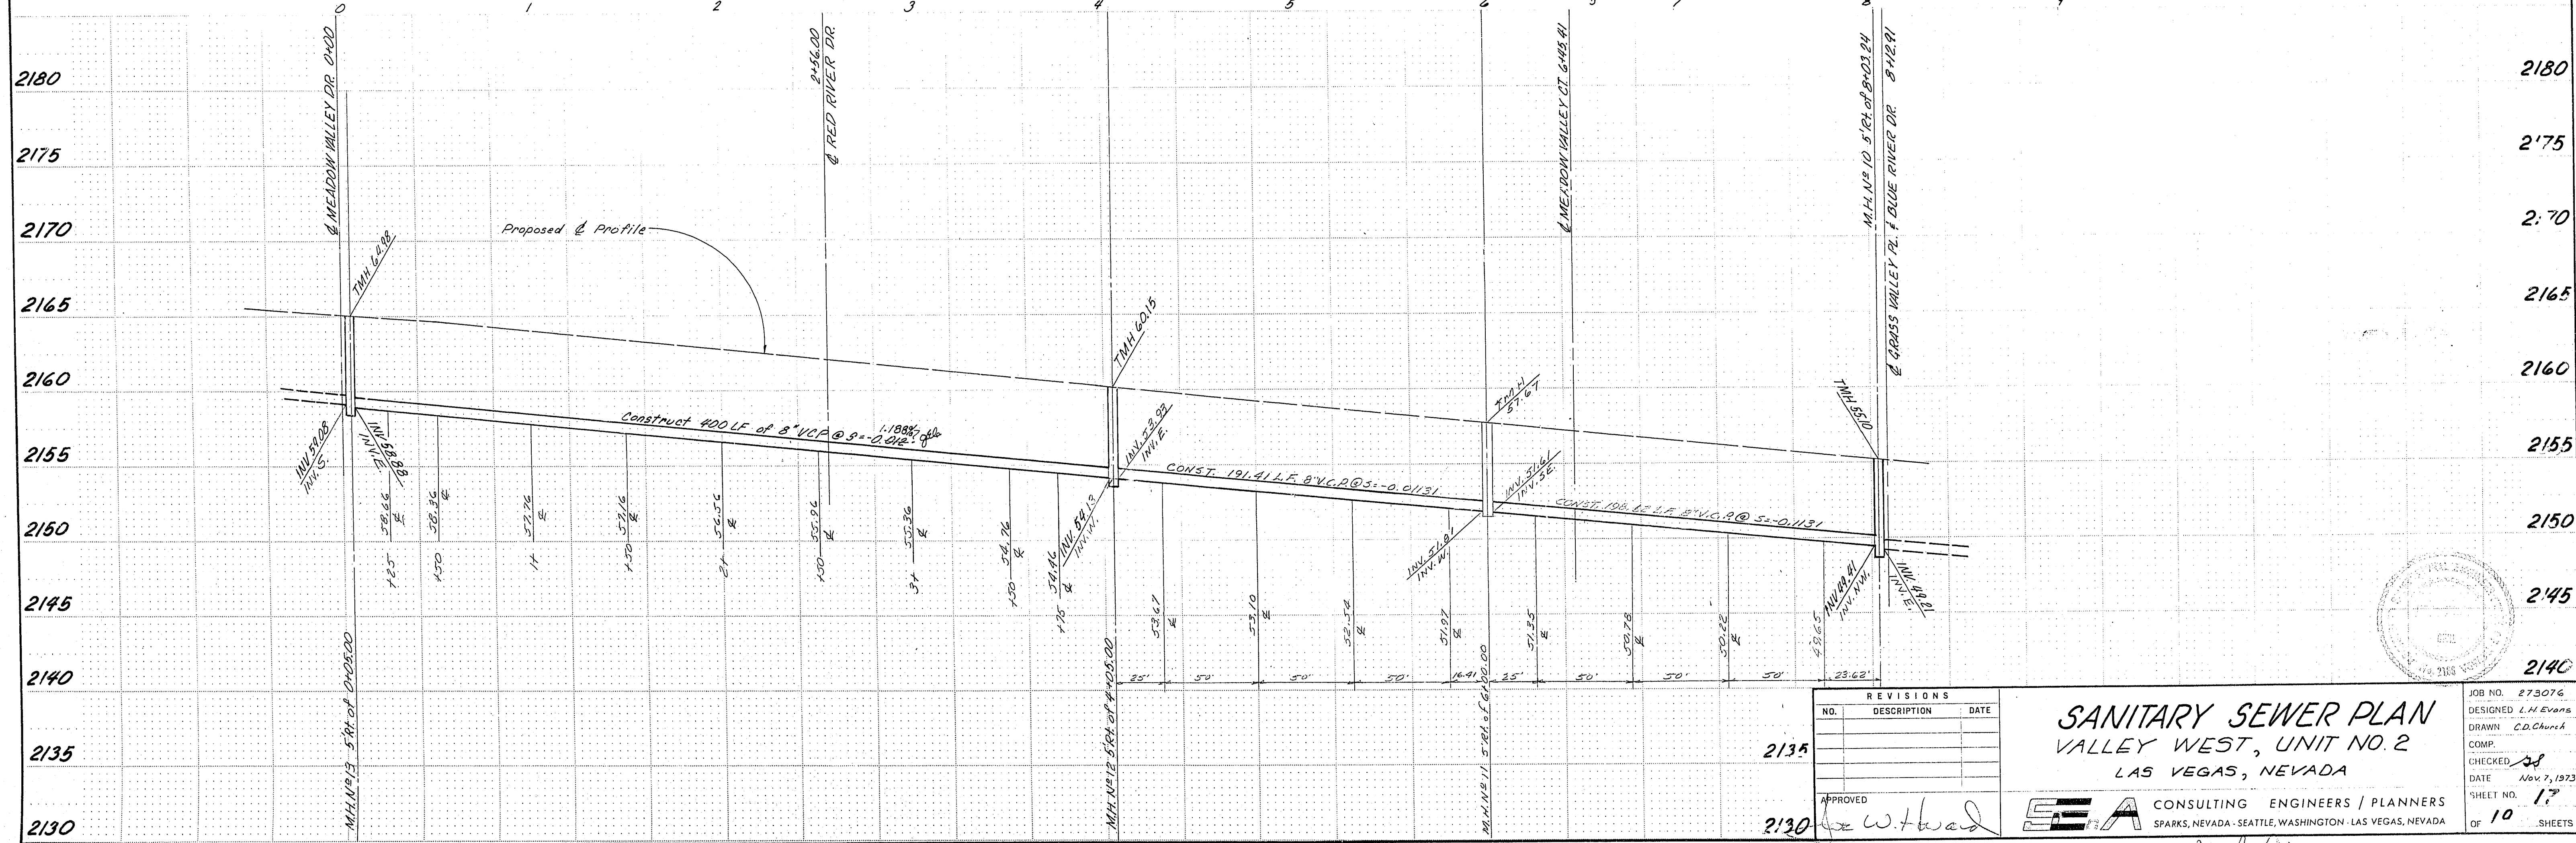

NO.	DESCRIPTION	DATE
2135		
2130		

**SANITARY SEWER PLAN**  
VALLEY WEST, UNIT NO. 2  
LAS VEGAS, NEVADA

**SEA CONSULTING ENGINEERS / PLANNERS**  
SPARKS, NEVADA - SEATTLE, WASHINGTON - LAS VEGAS, NEVADA

JOB NO. 273076  
DESIGNED L.H. Evans  
DRAWN C.D. Church  
COMP. \_\_\_\_\_  
CHECKED *[Signature]*  
DATE Nov 7, 1973  
SHEET NO. 17  
OF 10 SHEETS

*3074-3170-2*